
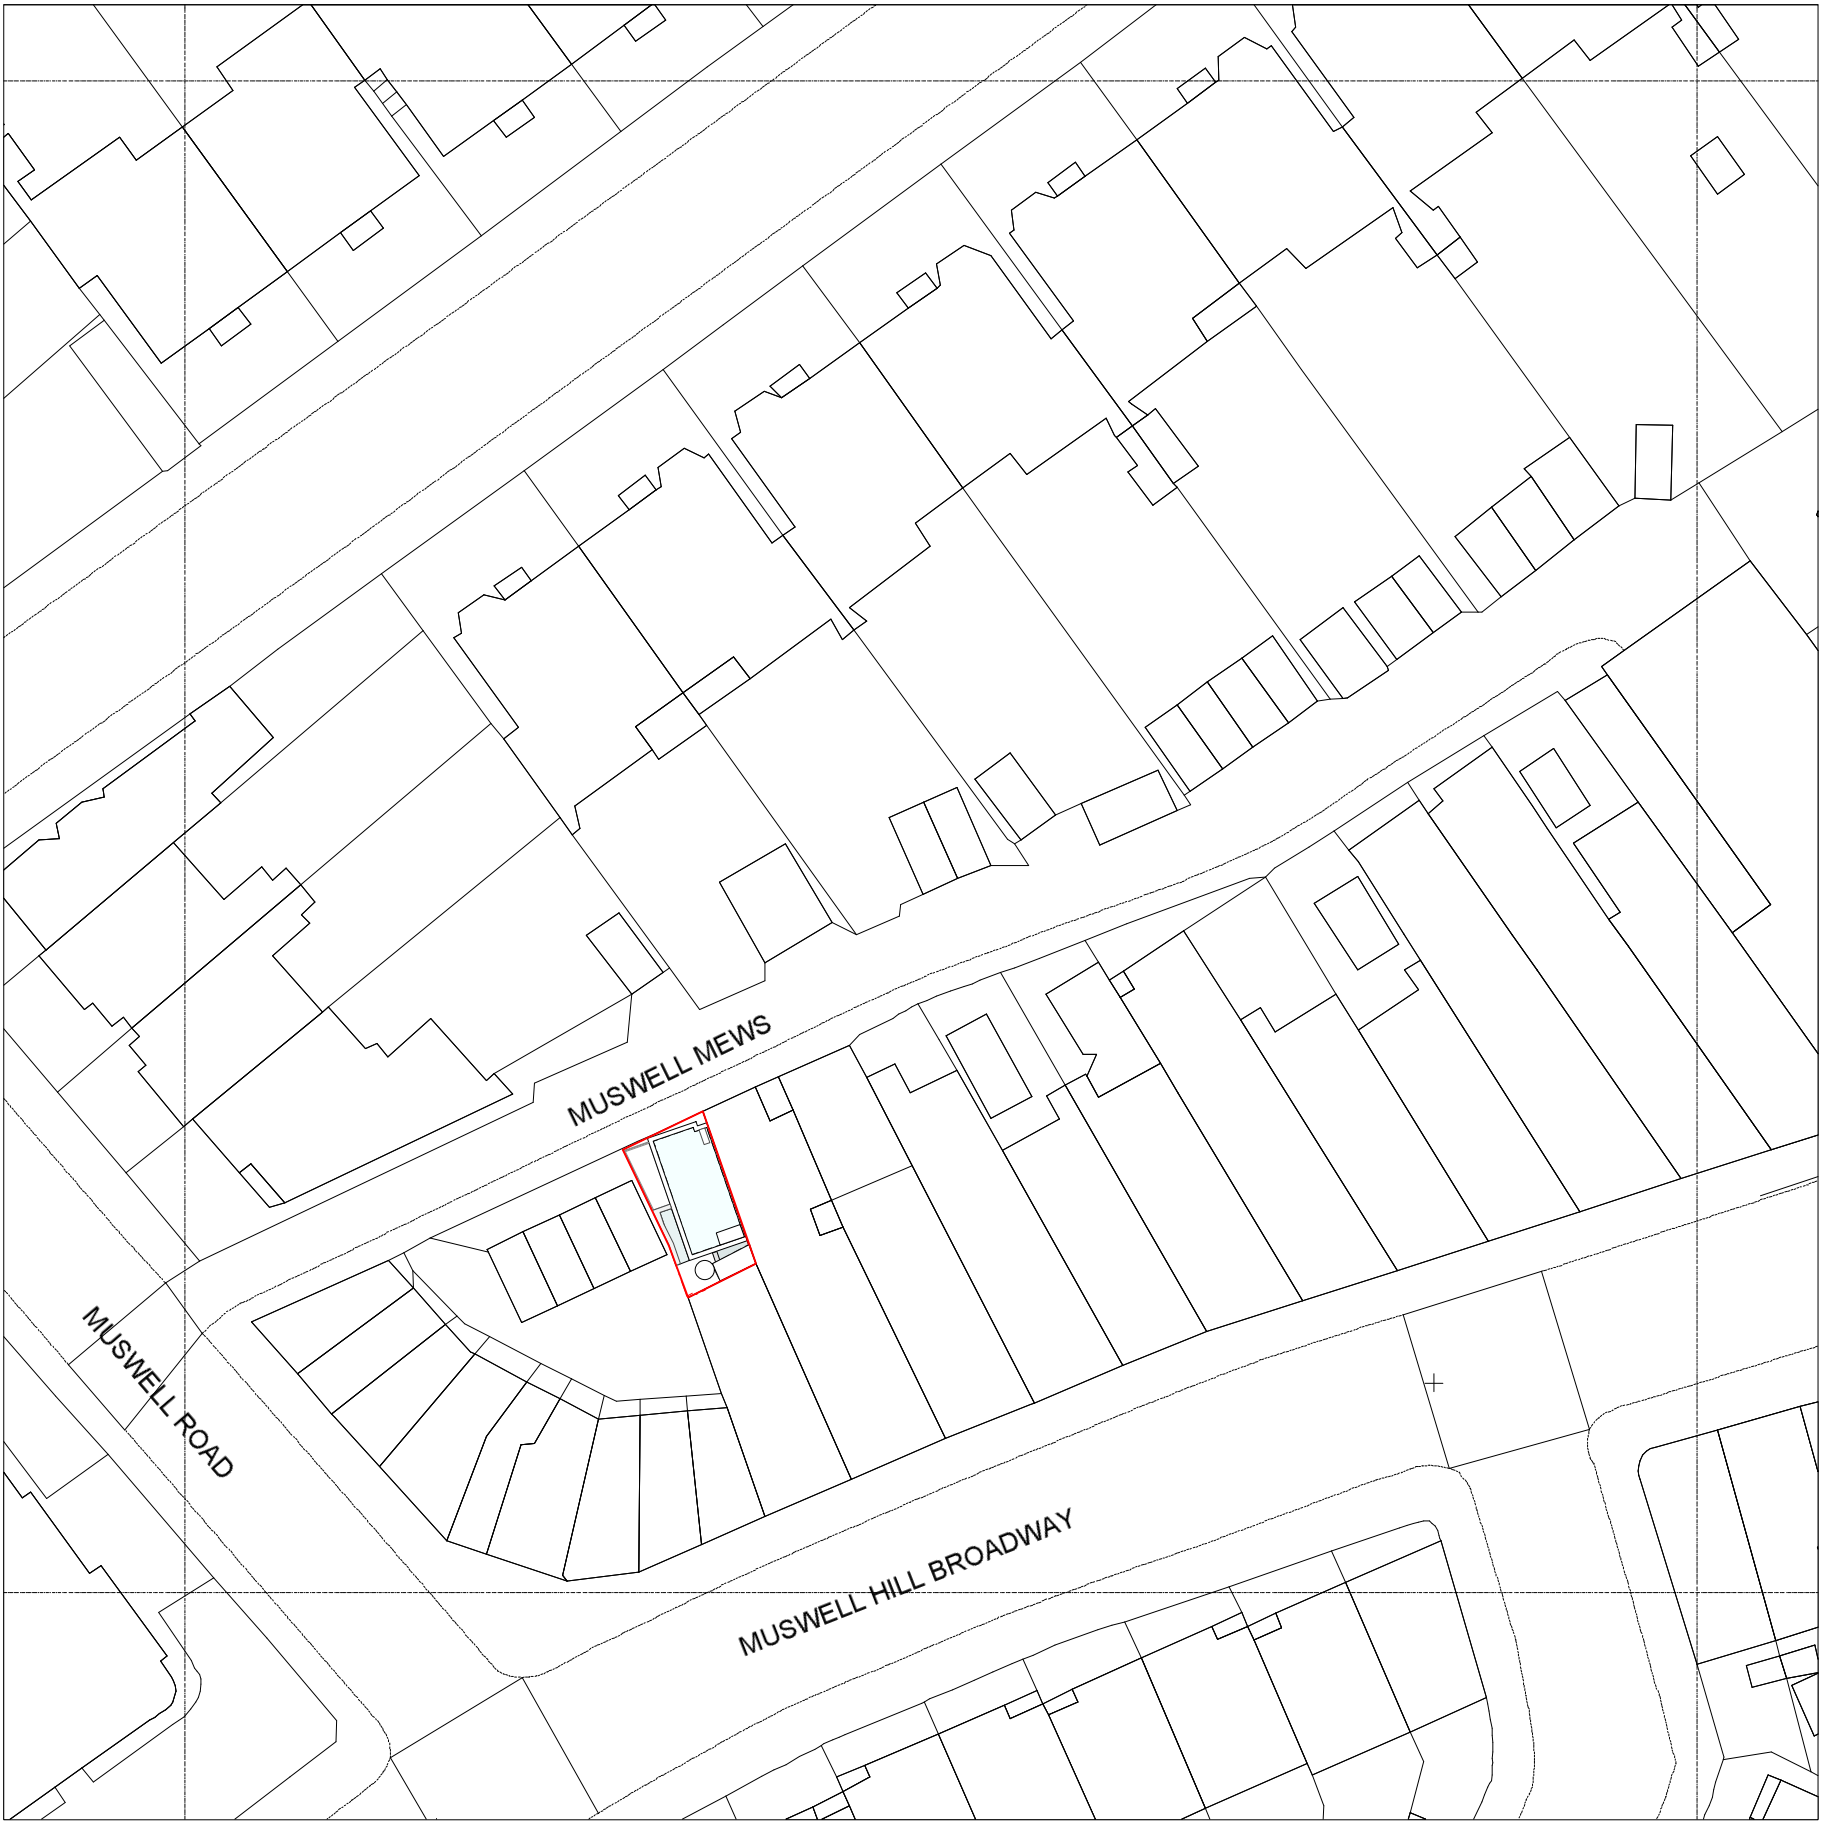


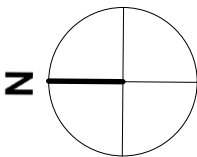

KEY / NOTES	
ALL DIMENSIONS, LEVELS AND AREAS ARE APPROXIMATE ONLY AND SHOULD BE VERIFIED ON SITE.	
DO NOT SCALE THIS DRAWING	
LACEY + SALTUKOV ARCHITECTS LTD SHALL NOT BE LIABLE OR RESPONSIBLE FOR ANY USE OF THIS DOCUMENT FOR ANY PURPOSE OTHER THAN THAT FOR WHICH IT WAS ORIGINALLY PREPARED AND PROVIDED WHILE THE CLIENT SHALL BE ENTITLED TO USE AND COPY THIS DOCUMENT FOR AN EXTENSION OF THE WORKS. THE CLIENT SHALL NOT BE ENTITLED TO REPRODUCE THE DESIGNS CONTAINED IN THIS DOCUMENT FOR ANY SUCH EXTENSION.	

REV	DATE	DESCRIPTION
	08/11/24	PLANNING APPLICATION SUBMISSION

PROJECT	MUSWELL MEWS
DRWG NAME	BLOCK PLAN
DRWG NO	1345-A-SP-101
SCALE	1:500
SIZE	A3
DATE	08/11/24

REVISION

©2024 COPYRIGHT LACEY + SALTUKOV. ALL RIGHTS RESERVED.
LACEY + SALTUKOV ARCHITECTS LTD

+44 (0)20 7255 0525
www.laceysaltukov.com
info@laceysaltukov.com

LACEY + SALTUKOV