


This drawing and design is for use solely in connection with the project described below. The drawing and design is the copyright of Avanti Architects Ltd. and must not be re-issued, loaned or copied without written consent. All dimensions and settings out to be checked on site before construction. This drawing is to be read in conjunction with all other information relevant to the project. Any apparent discrepancy is to be brought to the attention of Avanti Architects Ltd. Do not scale from this drawing. Responsibility for fire performance and fire safety reside with the fire specialist and this document is only valid for use in connection with the fire specialist's design. Avanti Architects accepts no responsibility for any fire related aspect of the design.


Notes:

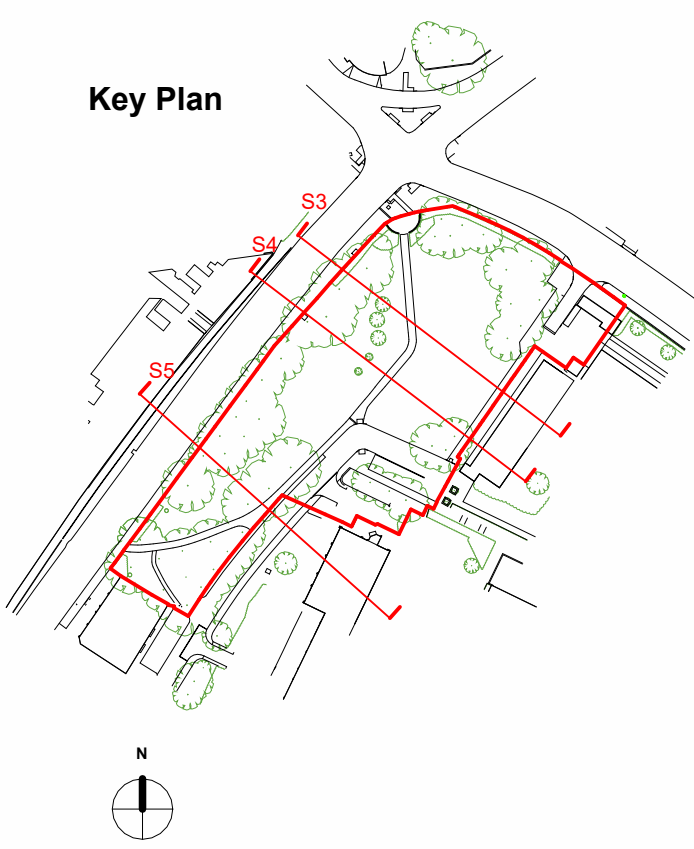


1: Existing Site Section S3
1 : 200



2: Existing Site Section S4
1 : 200

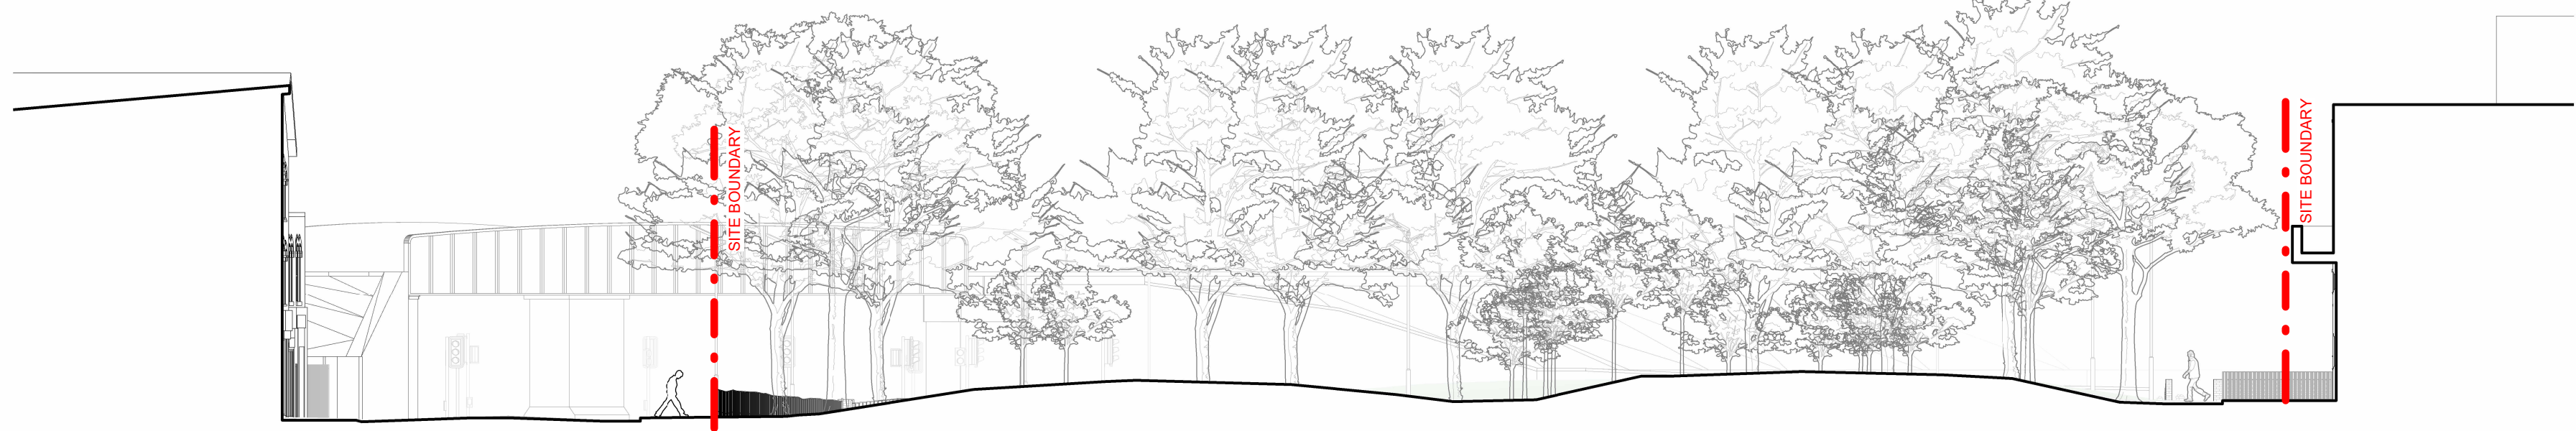

3: Existing Site Section S5
1 : 200

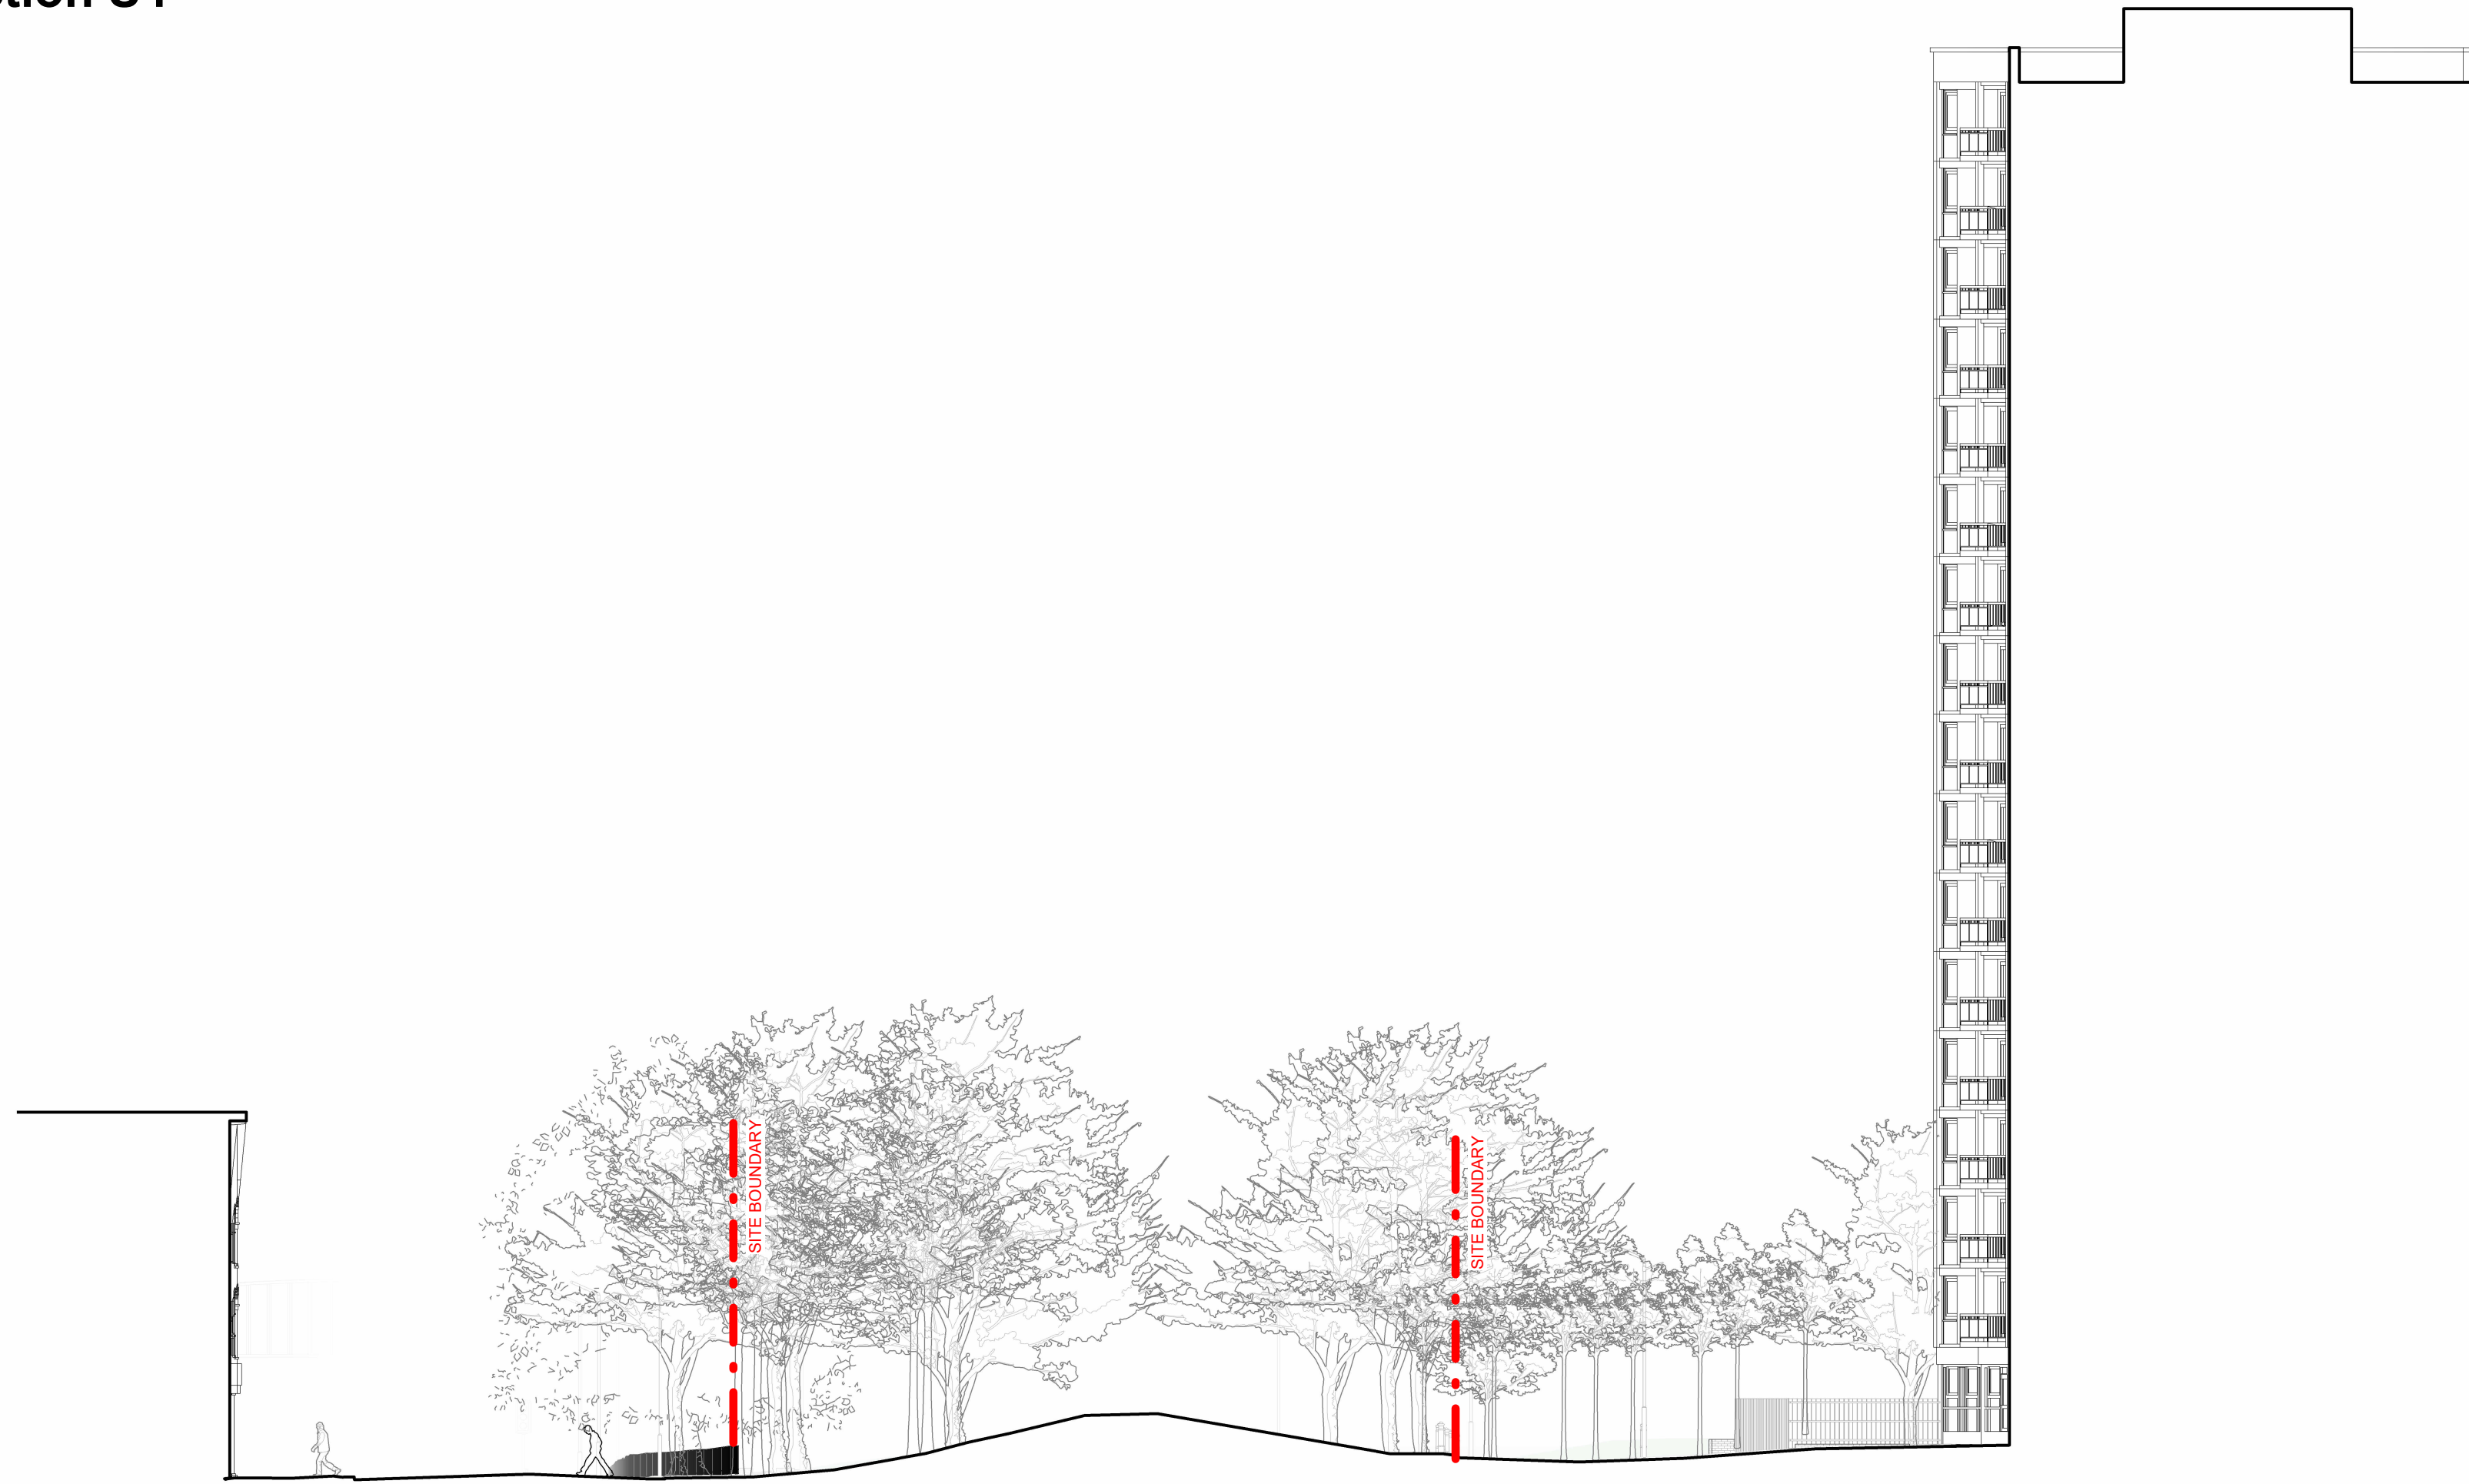

DRAFT

Revision	Date	By	Description
001	19/09/24	LG	AM DRAFT issue for Planning

Scale 1 : 200 Size A0 Date First Issue 13/09/2024

Drawn By TI Checked By TI

Project Name
Sir Frederick Messer Estate

Drawing Name
Planning Application - Existing Site Sections - Sheet 2

Drawing Number
21014-Z-ZZZ-DR-AVA-AR-030004

Status A3 Revision 001

AVANTI ARCHITECTS

© Avanti Architects Ltd
25 Chart Street
London N1 6FA
www.avantiarchitects.co.uk
+44 (0) 20 7278 3060
aa@avantiarchitects.co.uk

0 4 8 12 20
Metres Scale 1:200