




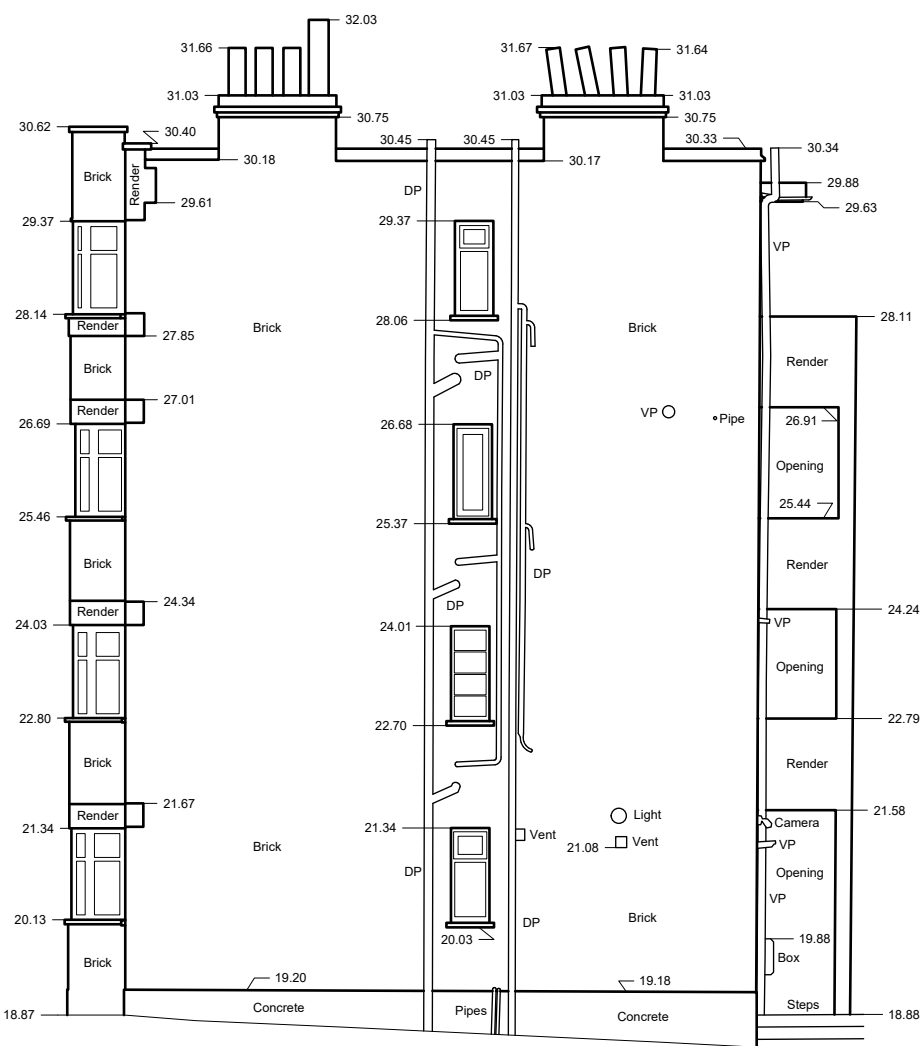


Elevation 1

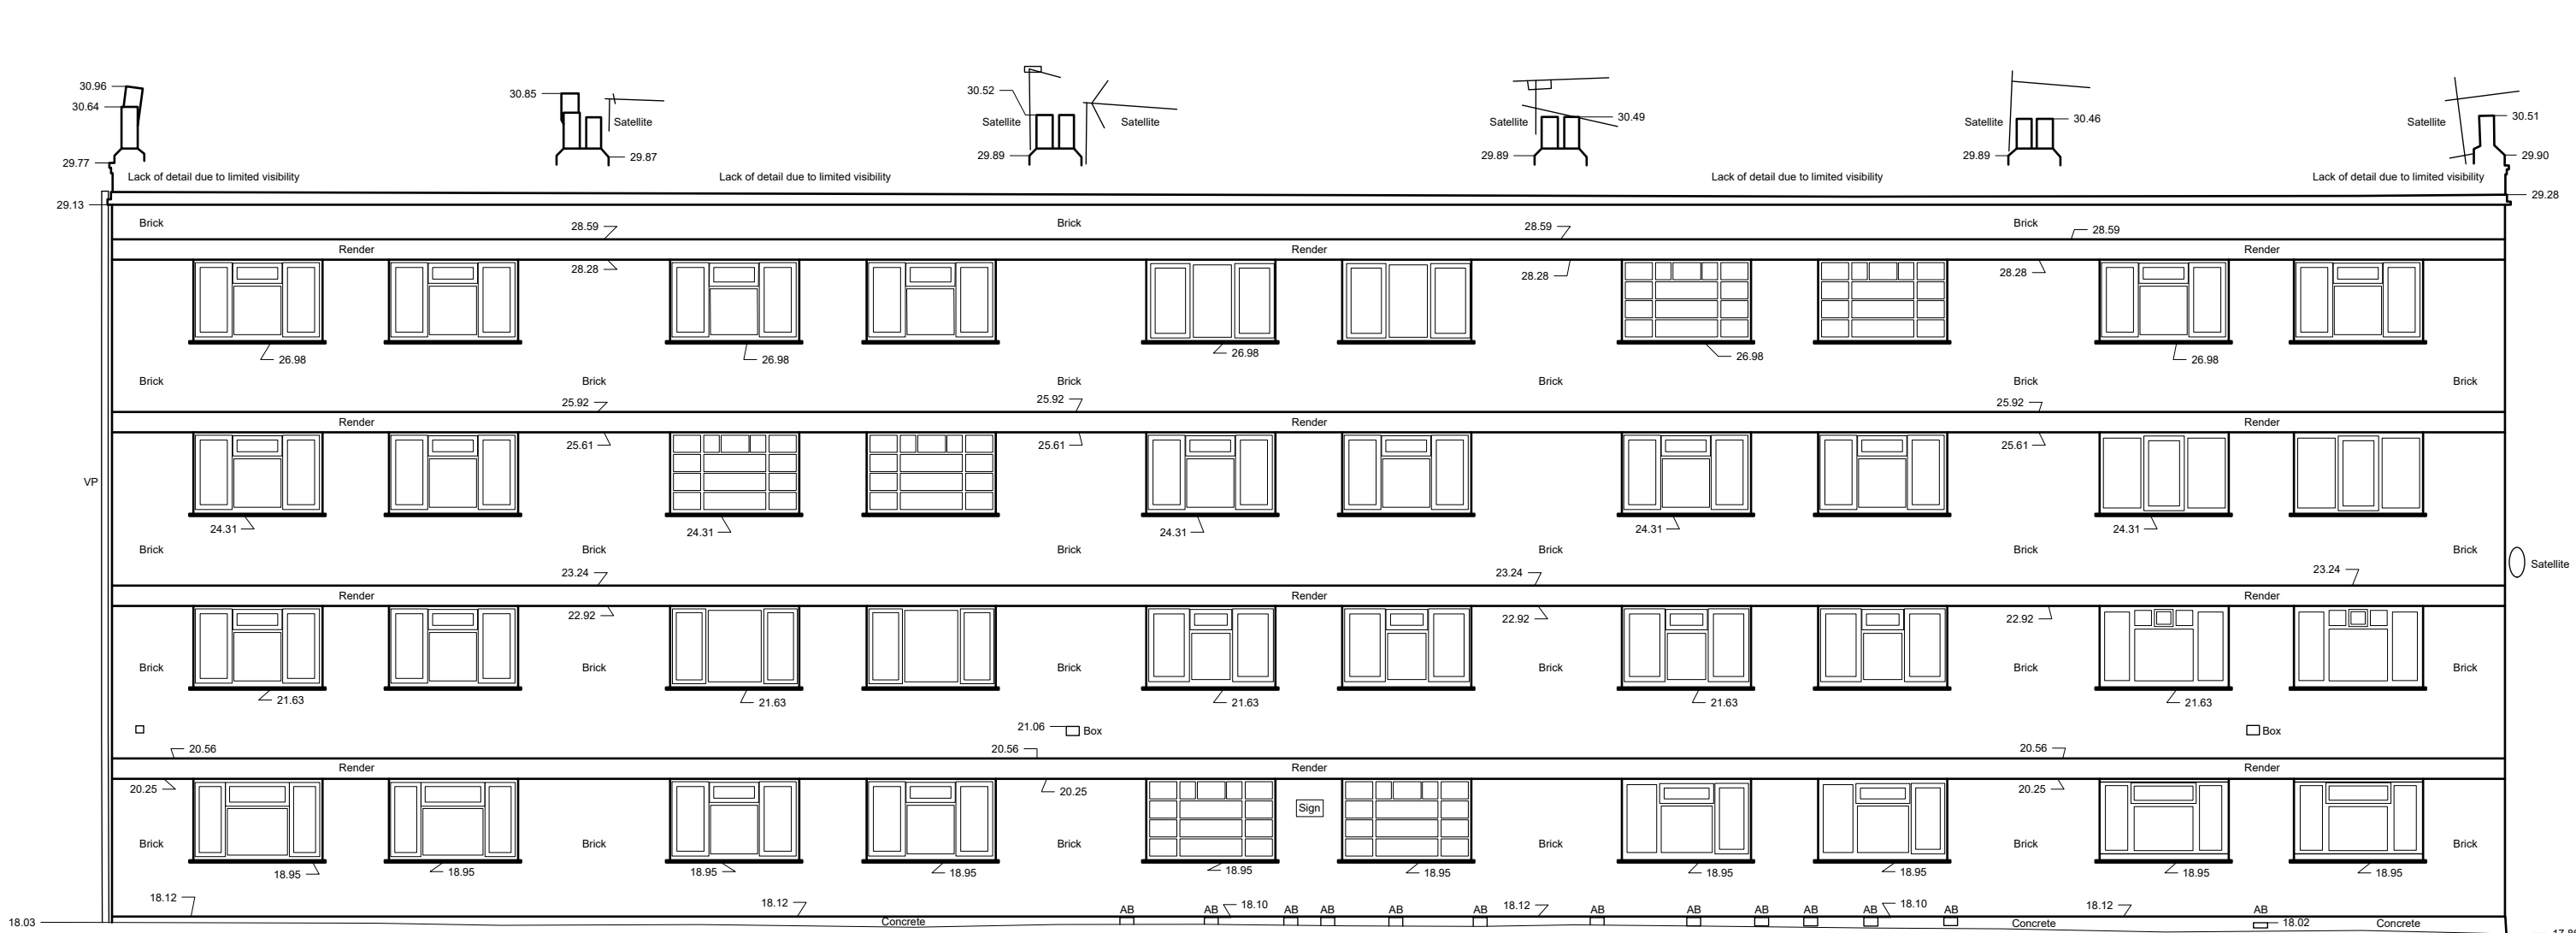



Elevation 2

Above OS Datum 15.00m

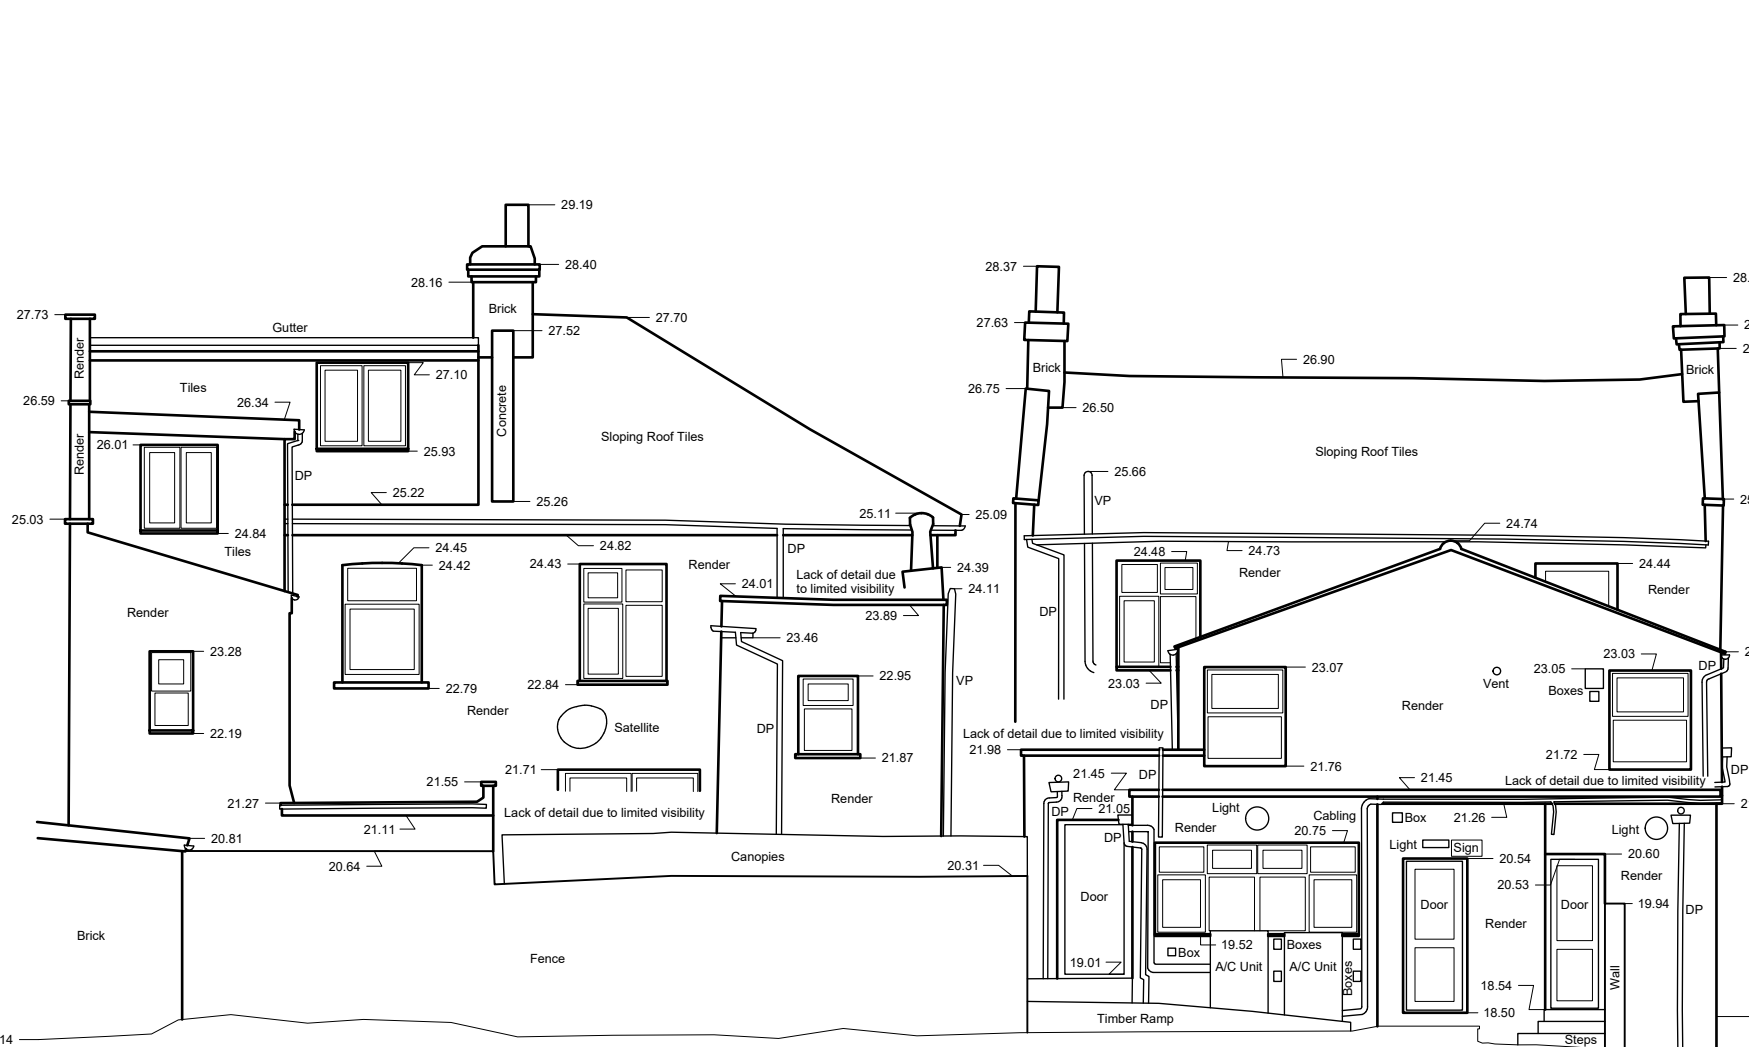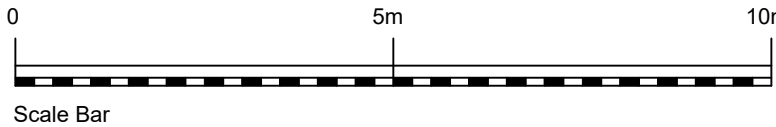

Elevation 3

Above OS Datum 15.00m

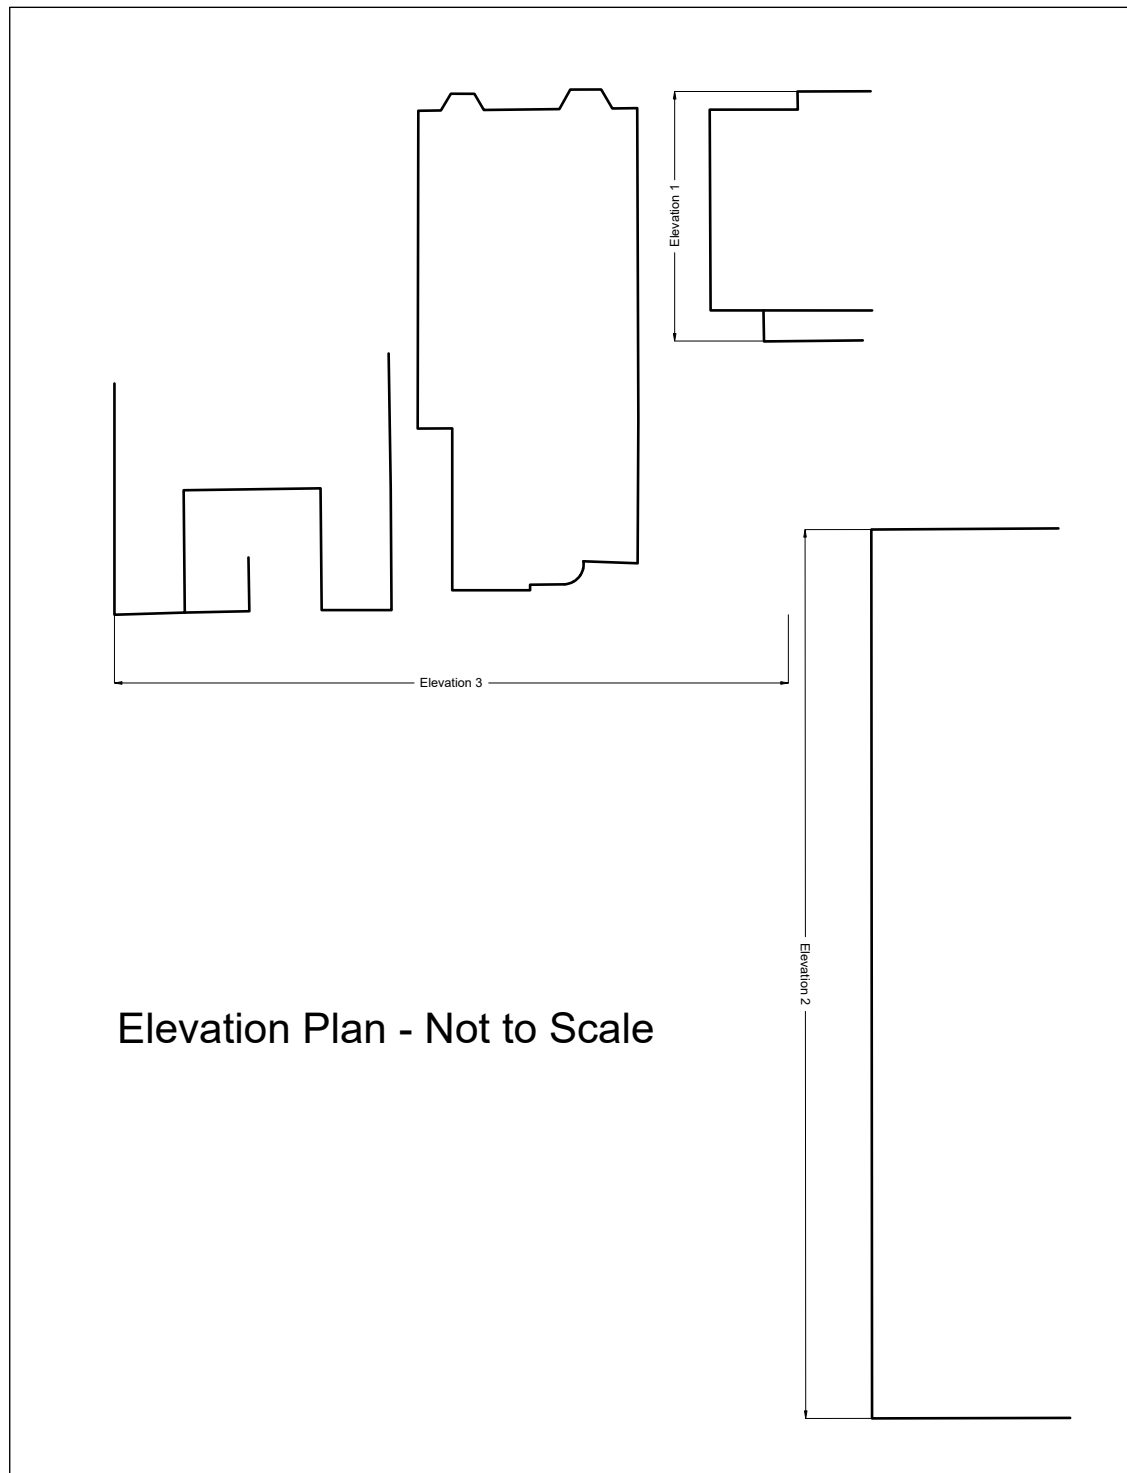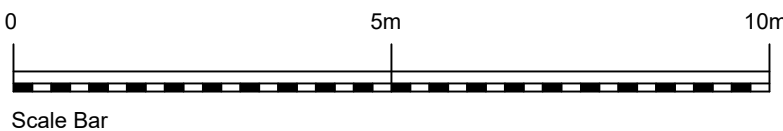

Elevation Plan - Not to Scale

TOPOGRAPHICAL & MEASURED BUILDING SURVEYS

ABBREVIATIONS & SYMBOLS

AH	Arch Head Level	ET	EP+Transformer	RSD	Roller Shutter Door
AB	Arch Brick	FB	Flower Bed	RSJ	Roller Steel Joist
AR	Assumed Route	FG	False Ceiling Level	SI	Sign Post
AV	Air Valve	FBD	Floor Board Direction	SL	Window Sill Level
BB	Beltsha Beacon	FI	Fire Hydrant	SP	Arch Spring Point Level
BH	Bore Hole	FL	Floor Level	SV	Stop Valve
BL	Bed Level	FP	Flag Pole	SW	Surface Water
BO	Bollard	FW	Foul Water	SY	Cable Stay
BS	Bus Stop	GG	Gully Grate	Tac	Tactile Paving
BU	Butt	GV	Gas Valve	TC	Telecom Cover
BW	Barbed Wire Fence	HL	Window Head Level	TH	Trail Pit
BX	Box (Utilities)	IC	Inspection Cover	THL	Threshold Level
C/B	Close Board Fence	IL	Inset Light	TL	Traffic Light
CL	Cover Level	IR	Iron Railings	ToF	Top of Fence
CL	Chain Link Fence	KO	Kerb Outlet	ToW	Top of Wall
C-Lv	Ceiling Level	LP	Lamp Pole	TP	Telegraph Pole
Col.	Column	MH	Manhole	TS	Traffic Signal Cover
CIP	Chestnut Paving Fence	MP	Marker Post	TV	Cable TV Cover
CR	Cable Rise	NB	Name Board	UC	Unknown Cover
CW	Chicken Wire	OHL	Overhead Line (approx)	UK	Unknown Tree
DC	Drainage Channel	Pa	Panel Fence	UMG	Unmade Ground
DL	Dislodged	PB	Post Box	USL	Under Side Beam
DL	Door Level	PM	Parking Meter	UTL	Unable To Lift
DP	Down Pipe	PO	Post	UTS	Unable To Survey
DR	Drain	PR	Post & Rail Fence	VP	Vent Pipe
EB	Electric Box	PW	Post & Wire Fence	WS	Waste Bin
EC	Electric Supply Cover	RE	Rodding Eye	WH	Weep Hole
EL	Eaves Level	RL	Ridge Level	WL	Water Level
EP	Electric Pole	RP	Reflector Post	WM	Water Meter
ER	Earth Rod	RS	Road Sign	WO	Wash Out
				SC	Survey Control Station

DRAWING NOTES

Topographical Surveys

Trees are drawn to scale showing the average canopy spread. Descriptions and heights should be used as a guide only.

All building names, descriptions, number of storeys, construction type including roof line details are indicative only and taken externally from ground level.

All below ground details including drainage, voids and services have been identified from above ground and therefore all details relating to these features including: sizes, depth, description etc will be approximate only. All critical dimensions and connections should be checked and verified prior to starting work.

Detail, services and features may not have been surveyed if obstructed or not reasonably visible at the time of the survey.

Surveyed physical features may not necessarily represent the legal boundary line.

Measured Building Surveys

Measurements to internal walls are taken to the wall finishes at approx 1m above the floor level and the wall assumed to be vertical.

General

The contractor must check and verify all site and building dimensions, levels, utilities and drainage details and connections prior to commencing work. Any errors or discrepancies must be notified to Survey Solutions immediately.

The accuracy of the digital data is the same as the plotting scale implies. All dimensions are in metres unless otherwise stated.

The survey control listed is only to be used for topographical surveys at the stated scale. All control must be checked and verified prior to use.

© Land Survey Solutions Limited holds the copyright to all the information contained within this document and their written consent must be obtained before copying or using the data other than for the purpose it was originally supplied.

This drawing should only be scaled using digital methods.

SURVEY CONTROL CO-ORDINATES

STATIONS	EASTINGS	NORTHINGS	LEVEL	DESCRIPTION
----------	----------	-----------	-------	-------------

SURVEY GRID AND LEVEL DATUM

The coordinate system established for this survey is related to Ordnance Survey (OS) National Grid at multiple points using GNSS with a scale factor of 1.000.

The level datum established for this survey is related to Ordnance Survey (OS) using GPS Smartnet.

To avoid discrepancies within the survey, adding to the survey or setting out points from the survey, any coordinated data must be directly derived from the original survey control. Survey Solutions are not responsible for any third-party adding survey data to the existing information.

REV	DESCRIPTION	DRAWN	APPR	DATE
-----	-------------	-------	------	------



SURVEY SOLUTIONS

LAND SURVEYING
BUILDING SURVEYING
UNDERGROUND SURVEYING
SITE ENGINEERING
MONITORING

0845 040 5969
www.survey-solutions.co.uk

IPSWICH / BEDFORD / BIRMINGHAM / COVENTRY / CRAWLEY / GLASGOW / LEEDS / LONDON-CENTRAL / LONDON-EAST / MANCHESTER / NEWCASTLE / NORWICH / NOTTINGHAM / THAMES VALLEY

PROJECT TITLE 601 LORDSHIP LANE, LONDON, N22 5LG.				
DRAWING DETAIL MEASURED BUILDING SURVEY ELEVATIONS Sheet 1 of 1				
CLIENT TREVOR HORNE ARCHITECTS				SCALE 1:100
SURVEYOR RH	SURVEY DATE 05/09/2024	CHECKED BY GB	APPROVED BY MB	DWG STATUS FINAL
DRAWING NUMBER 70347BWLS-02	REVISION		ISSUE DATE 06/09/2024	

