



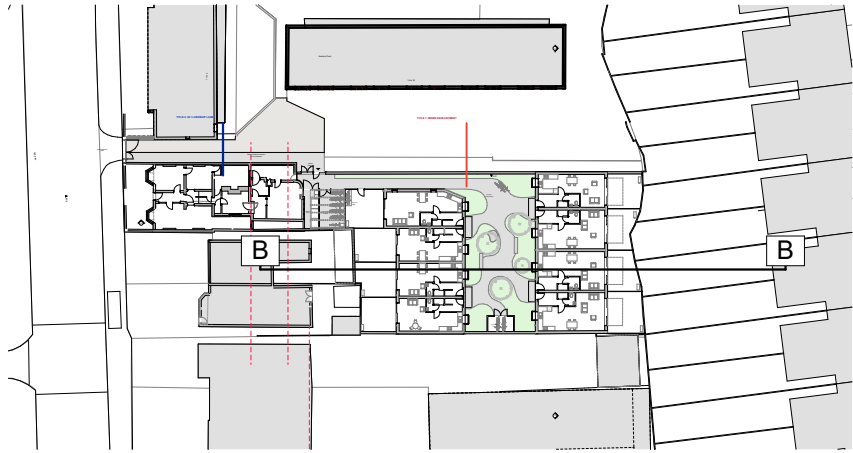

0. Site Location Plan 1:1000

 

Job Title	Client	Status	Format	Notes	Revision	Description	Date	Architect	EG2 Norway Wharf 24 Hertford Road London N1 5QT t: 020 7253 0600 e: info@trevorhorne.com	Section B - Proposed 24230/PLA.11/
601 Lordship Lane	601 Lordship Lane Limited	PLANNING	A3 Scale 1:200 @ A3 Drawn by CM Date 25/11/2024	Do not scale from this drawing. Verify all dimensions and levels on site before commencing work. Discrepancies between drawings and site conditions must be reported to the architect. All work is to comply with current Building Regulation Approved Documents, NHBC Standards and TRADA recommendations for good practice. This drawing is the copyright of Trevor Horne Architects				trevor horne architects		