



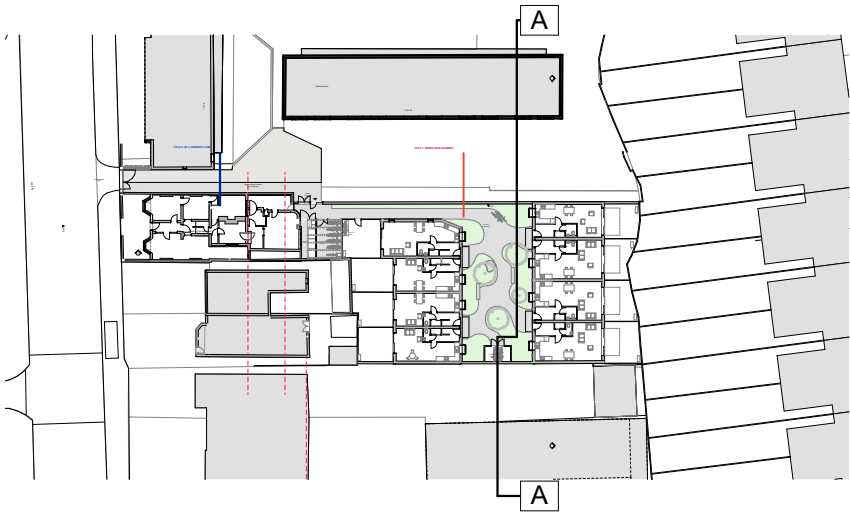

0. Site Location Plan 1:1000

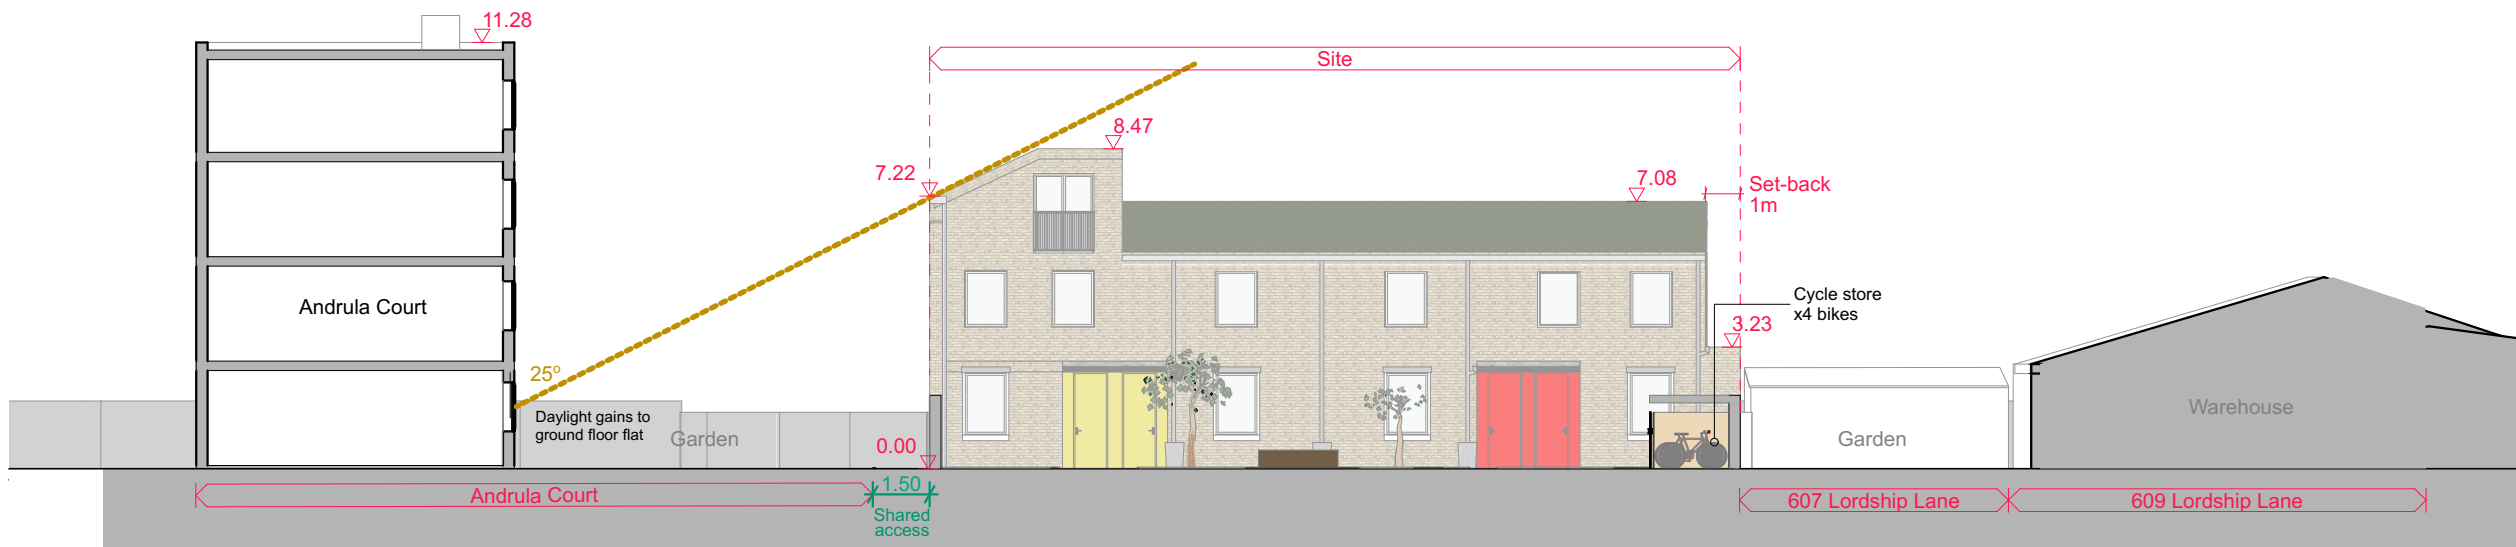

A Section A (Courtyard) Proposed 1:200



|                   |                           |          |                                                          |   |          |             |      |                               |   |                                                      |
|-------------------|---------------------------|----------|----------------------------------------------------------|---|----------|-------------|------|-------------------------------|---|------------------------------------------------------|
| Job Title         | Client                    | Status   | Format                                                   | Notes   | Revision | Description | Date | Architect                     | EG2 Norway Wharf<br>24 Hertford Road<br>London<br>N1 5QT<br>t: 020 7253 0600<br>e: info@trevorhorne.com | Section A (Courtyard) -<br>Proposed<br>24230/PLA.10/ |
| 601 Lordship Lane | 601 Lordship Lane Limited | PLANNING | A3<br>Scale 1:200 @ A3<br>Drawn by CM<br>Date 25/11/2024 | Do not scale from this drawing.<br>Verify all dimensions and levels on site before commencing work.<br>Discrepancies between drawings and site conditions must be reported to the architect.<br>All work is to comply with current Building Regulation Approved Documents, NHBC Standards and TRADA recommendations for good practice.<br>This drawing is the copyright of Trevor Horne Architects |          |             |      | trevor<br>horne<br>architects |   |                                                      |