


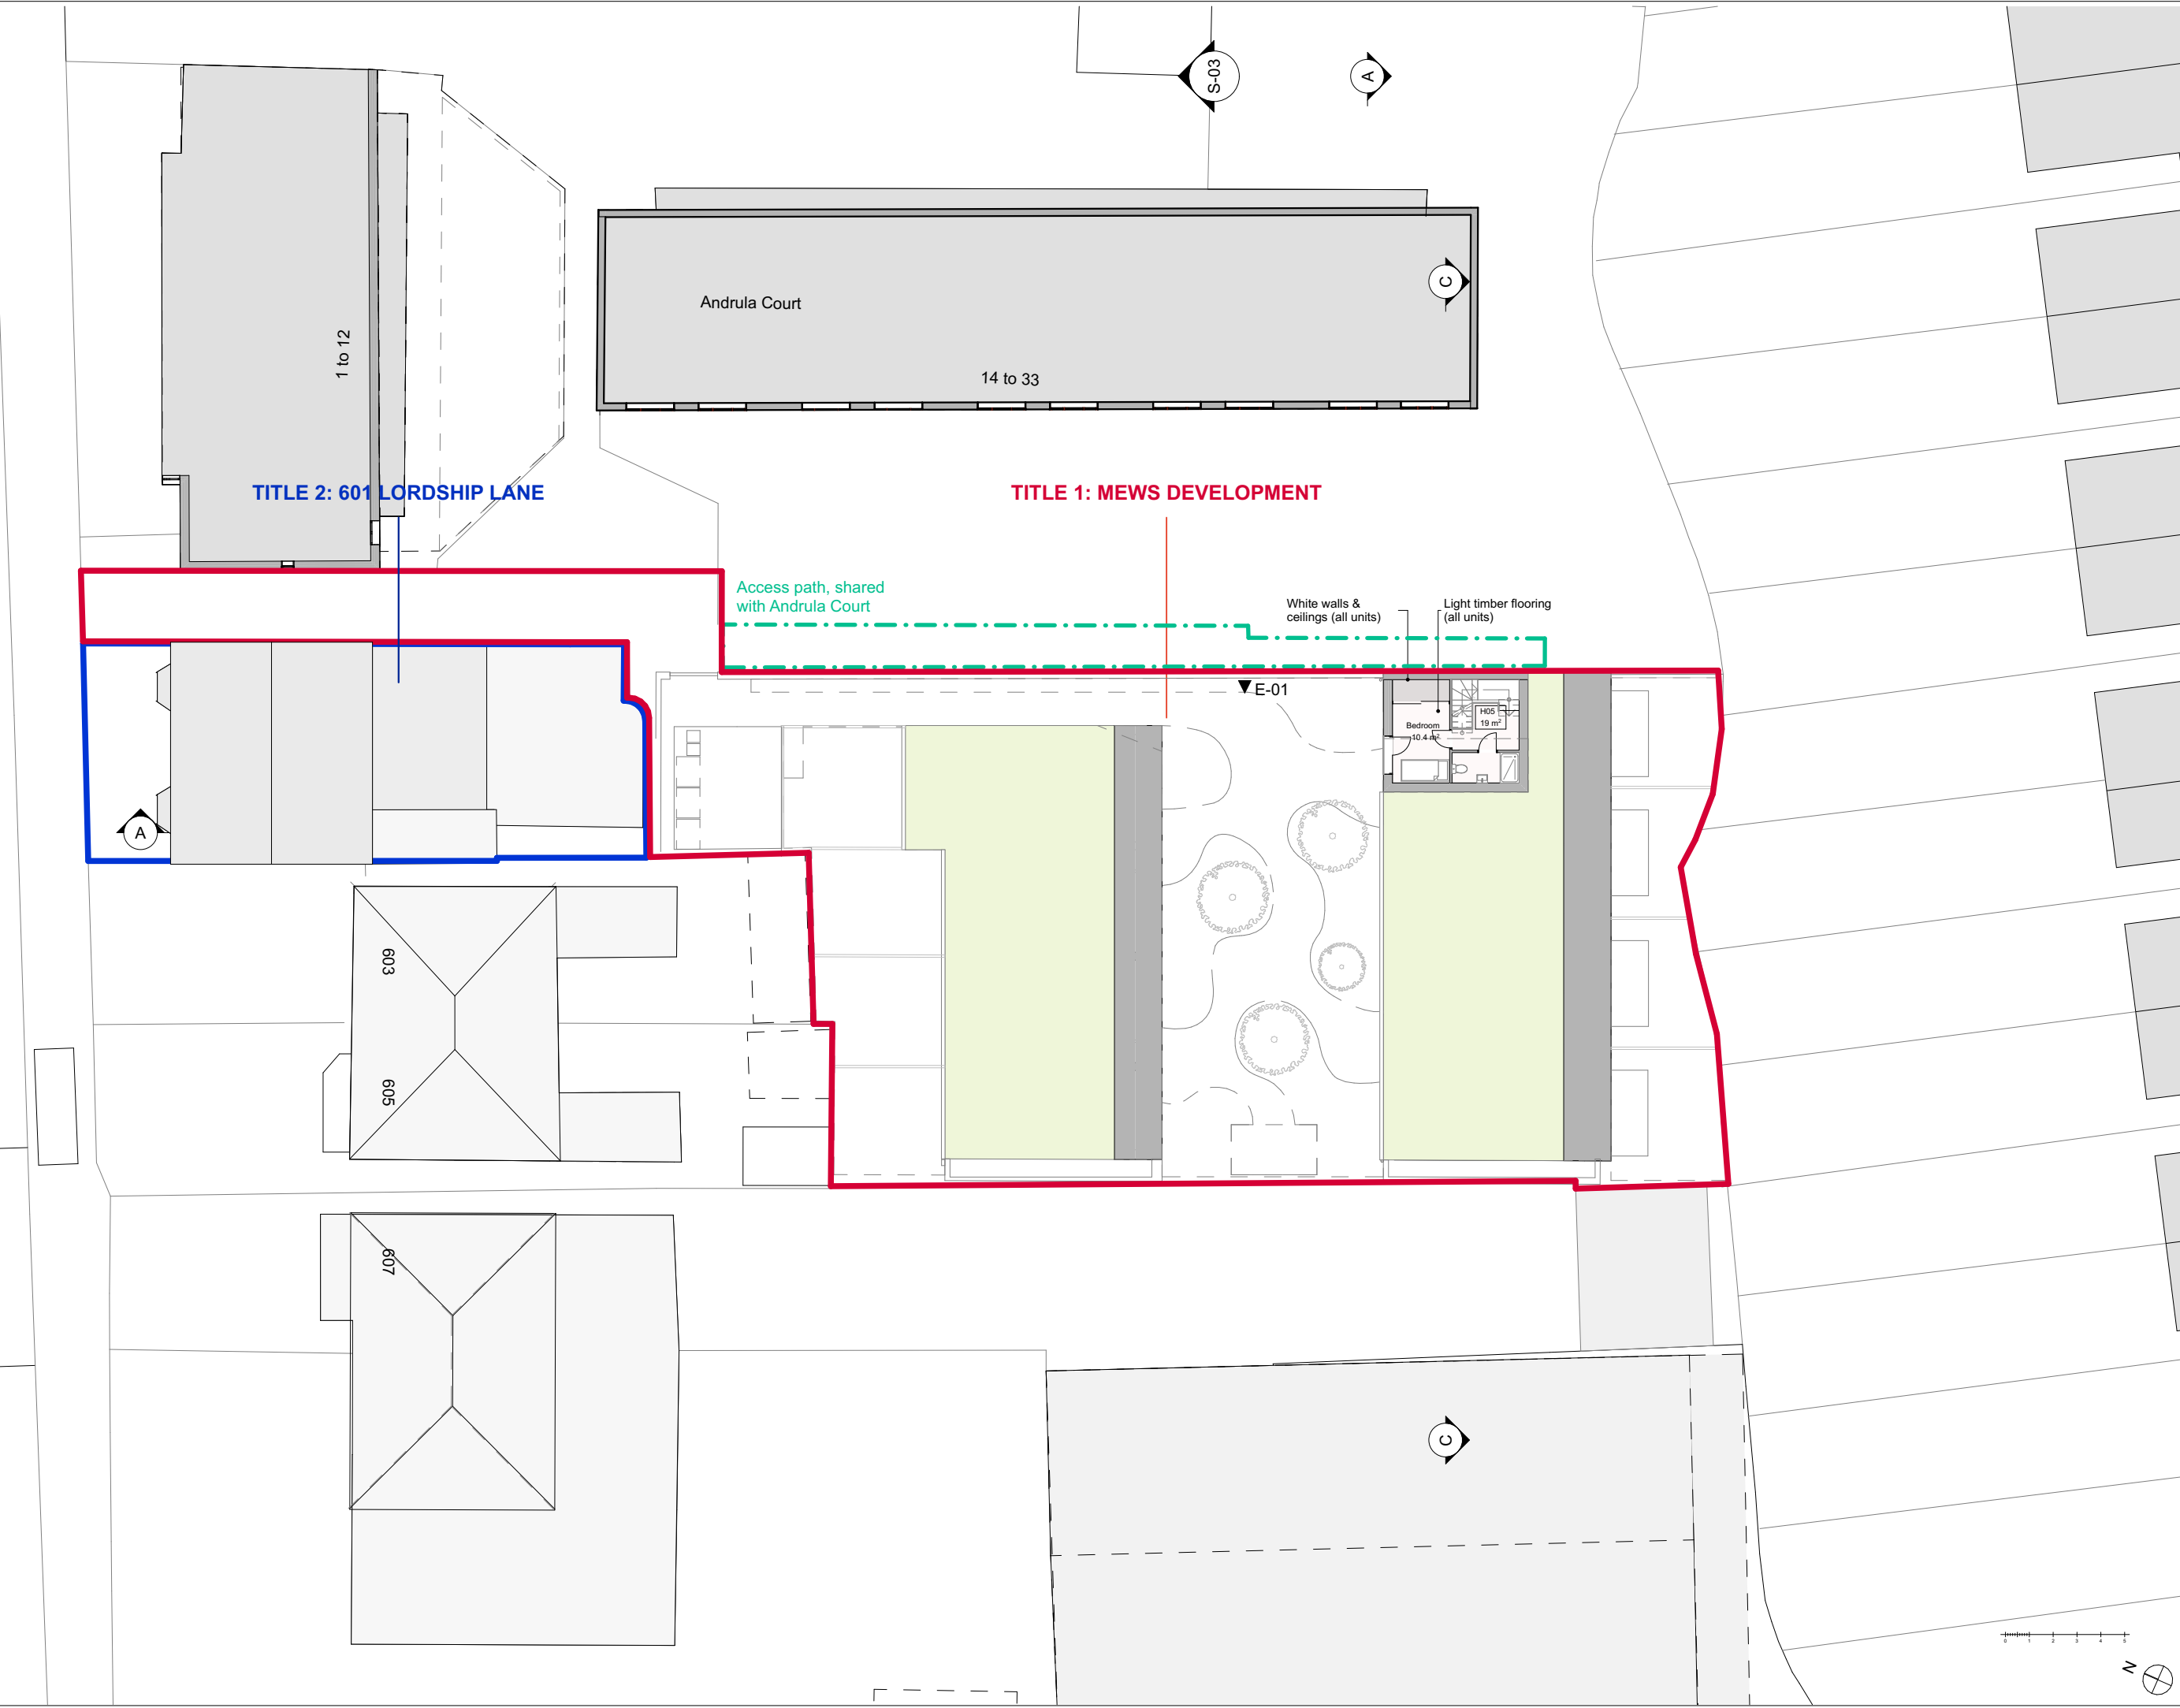

|   |   |  |          |             |      |
|---|---|--|----------|-------------|------|
| Job Title   | 601 Lordship Lane   |  |          |             |      |
| Client   | 601 Lordship Lane Limited   |  |          |             |      |
| Status   | PLANNING   |  |          |             |      |
| Format   | A3   |  |          |             |      |
| Scale   | 1:250 @ A3   |  |          |             |      |
| Drawn by   | CM / DW   |  |          |             |      |
| Date   | 25/11/2024   |  |          |             |      |
| <div>Notes:</div> <div>Do not scale from this drawing.</div> <div>Verify all dimensions and levels on site before commencing work.</div> <div>Discrepancies between drawings and site conditions must be reported to the architect</div> <div>All work is to comply with current Building Regulation Approved Documents, NHBC Standards and TRADA recommendations for good practice.</div> <div>This drawing is the copyright of Trevor Horne Architects</div> |   |  |          |             |      |
|   |   |  | Revision | Description | Date |
|   |   |  |          |             |      |
|   |   |  |          |             |      |
| Architect   | trevor<br>horne<br>architects<br><br>EG2 Norway Wharf<br>24 Hertford Road<br>London<br>N1 5QT<br><br>t: 020 7253 0600<br><br>e: info@trevorhorne.com |  |          |             |      |
| Second Floor<br>1:250 -<br>Proposed   |   |  |          |             |      |
| 24230/PLA.08/   |   |  |          |             |      |