



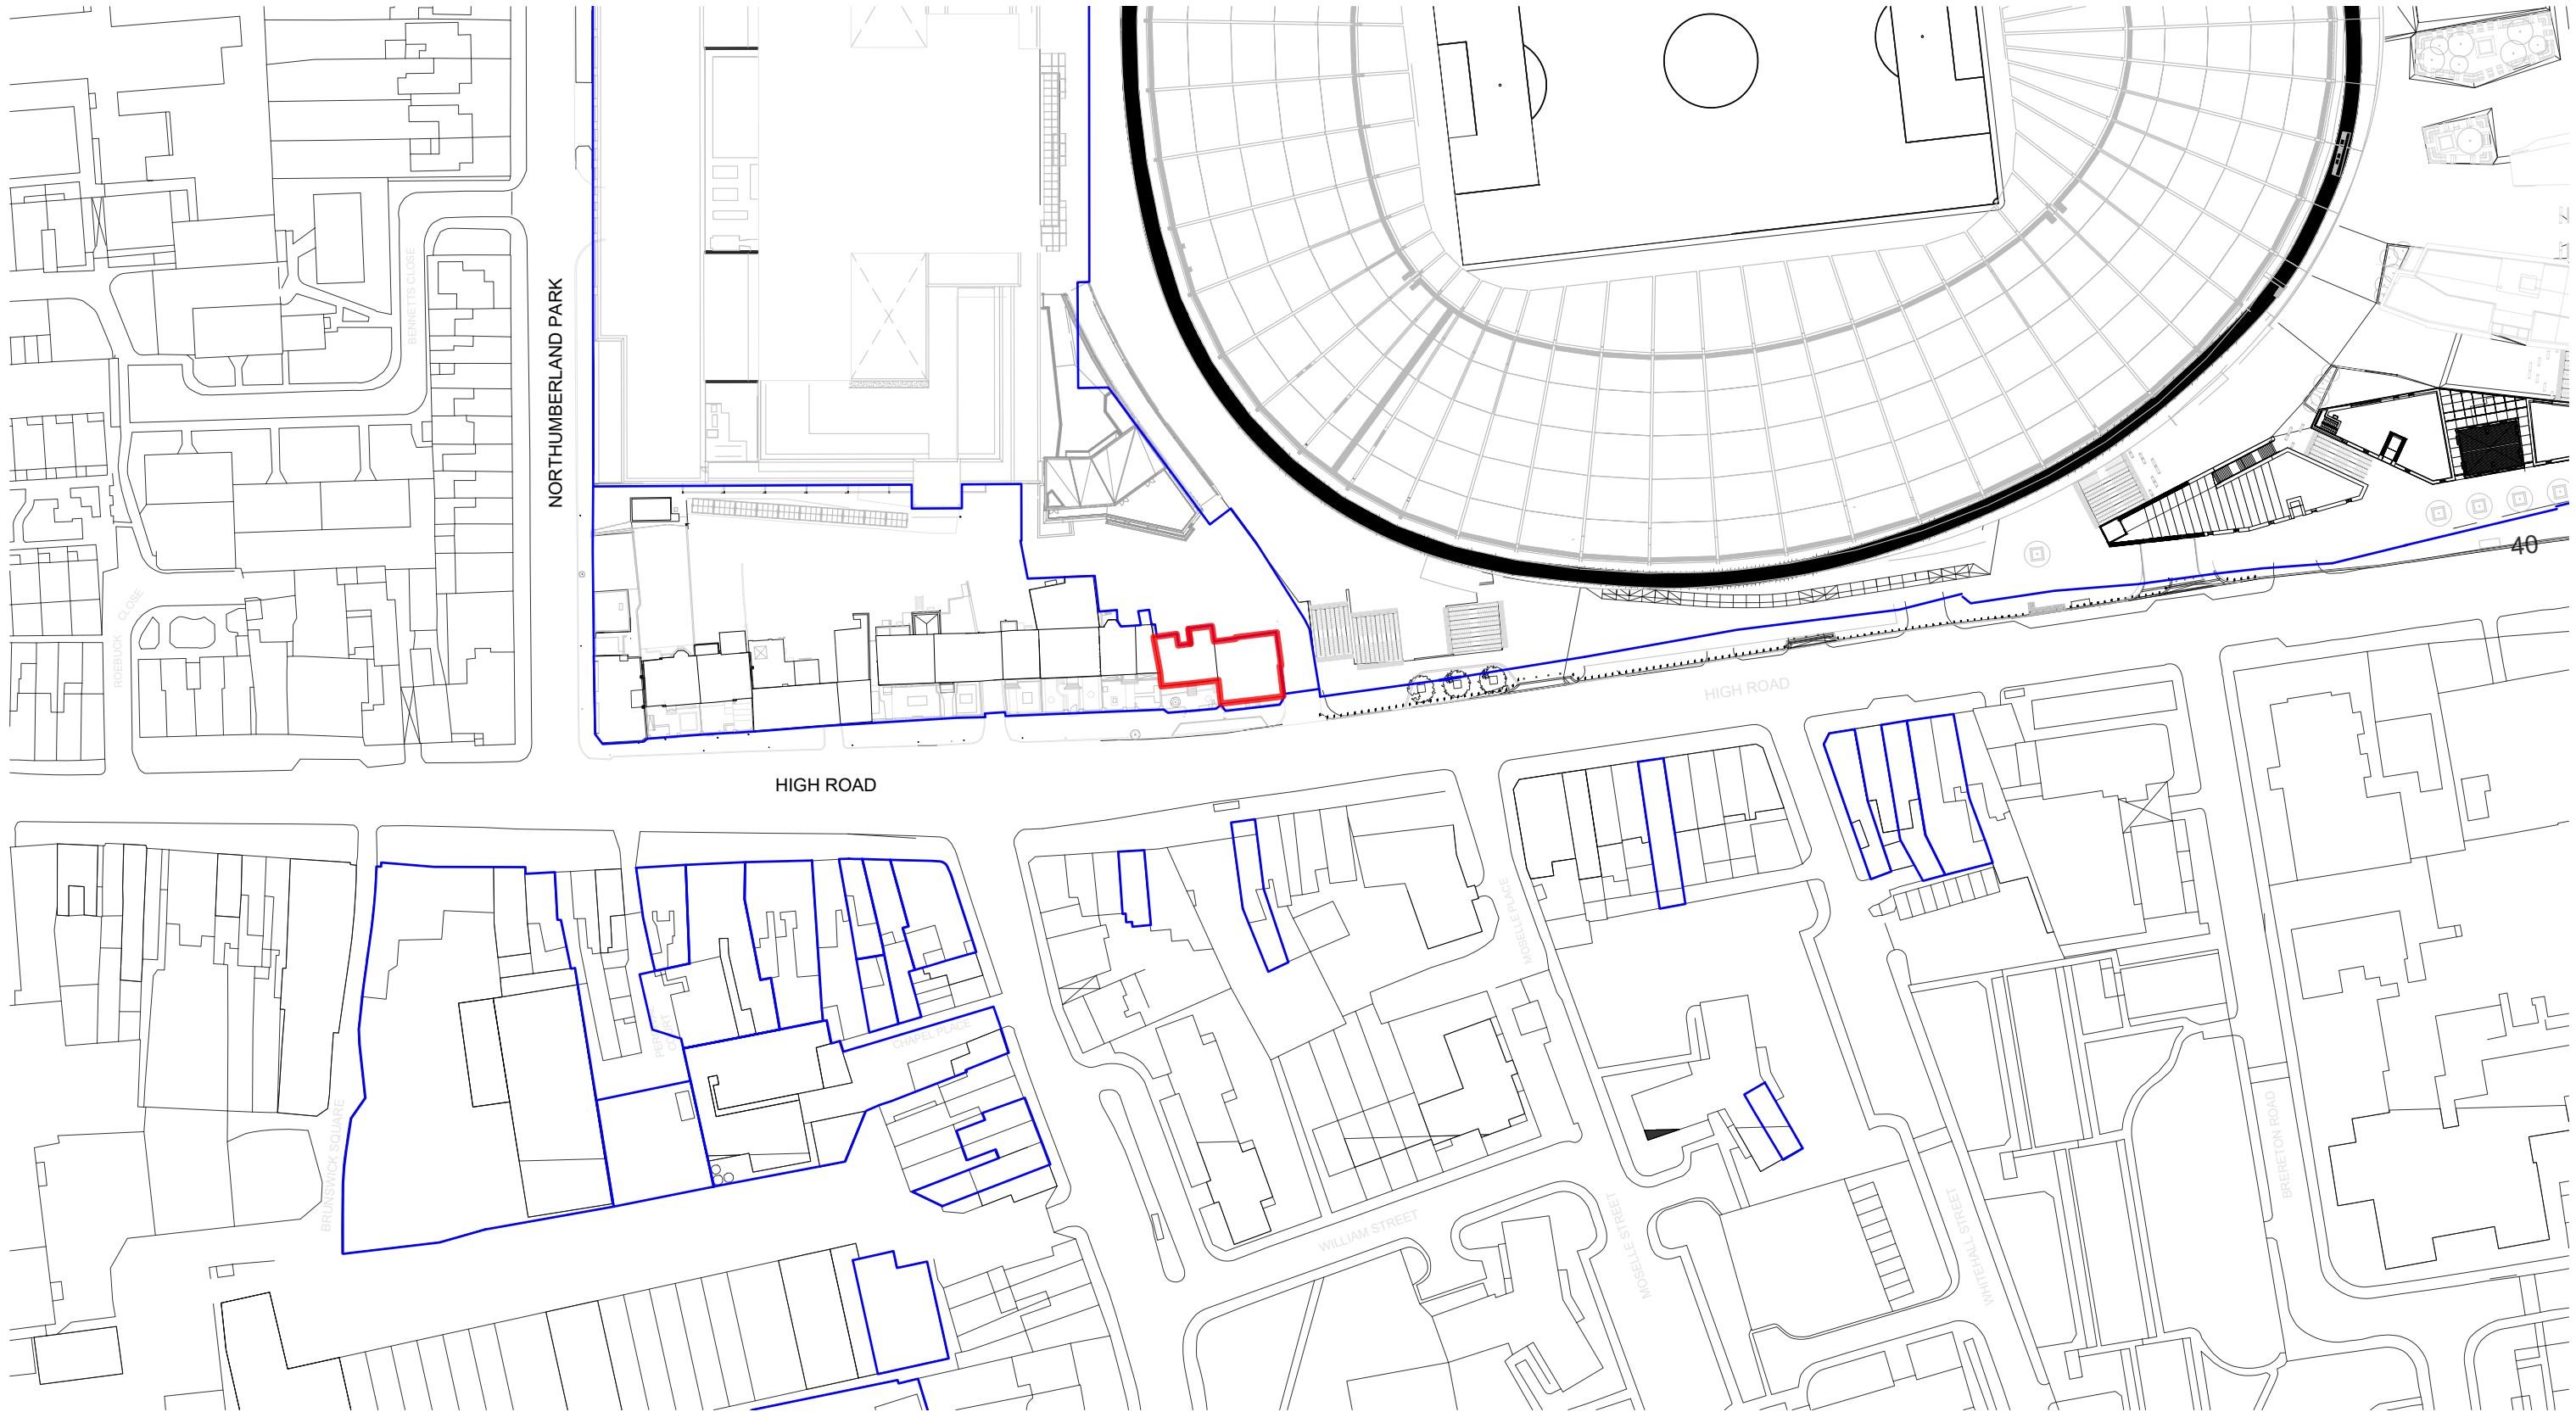

— APPLICATION BOUNDARY

— LAND OWNED BY THE APPLICANT

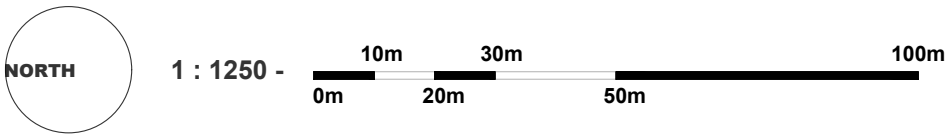

A: 5 Rochester Mews - London - NW1 9JB
T: 020 7267 8332
W: f3architects.com
E: info@f3architects.com

Revisions

01.11.2024	AC	FOR PLANNING & LBC	S.2	P1	
DATE	CHK	DESCRIPTION	STA	NO.	

Notes

This drawing is copyright and owned by F3 Architects LLP and is for use on this site only unless contractually stated otherwise.

All other design team elements, where indicated have been imported from the consultant's drawings and reference should be made to the individual consultant's drawings for exact setting out, size and type of component.

Discrepancies and / or ambiguities within this drawing, between it and information given elsewhere, must be reported immediately to the architect for clarification before proceeding.

Responsibility for the reproduction of this drawing in any format, lies with the recipient

The information on this drawing is based on a third party measured survey and F3 Architects do no warrant the accuracy of that information. It is the responsibility of the Main Contractor to check all information contained within this drawing prior to work being carried out.

Title
NO. 790 HIGH ROAD SITE LOCATION PLAN

Drawn By	Scale	Paper	Project No.	Status
LJ	1 : 1250	A3	220329	STAGE 3

Drawing no	Revision
NTDH-F3A-ZZ-EX-ST-A-89001	S2.P1