
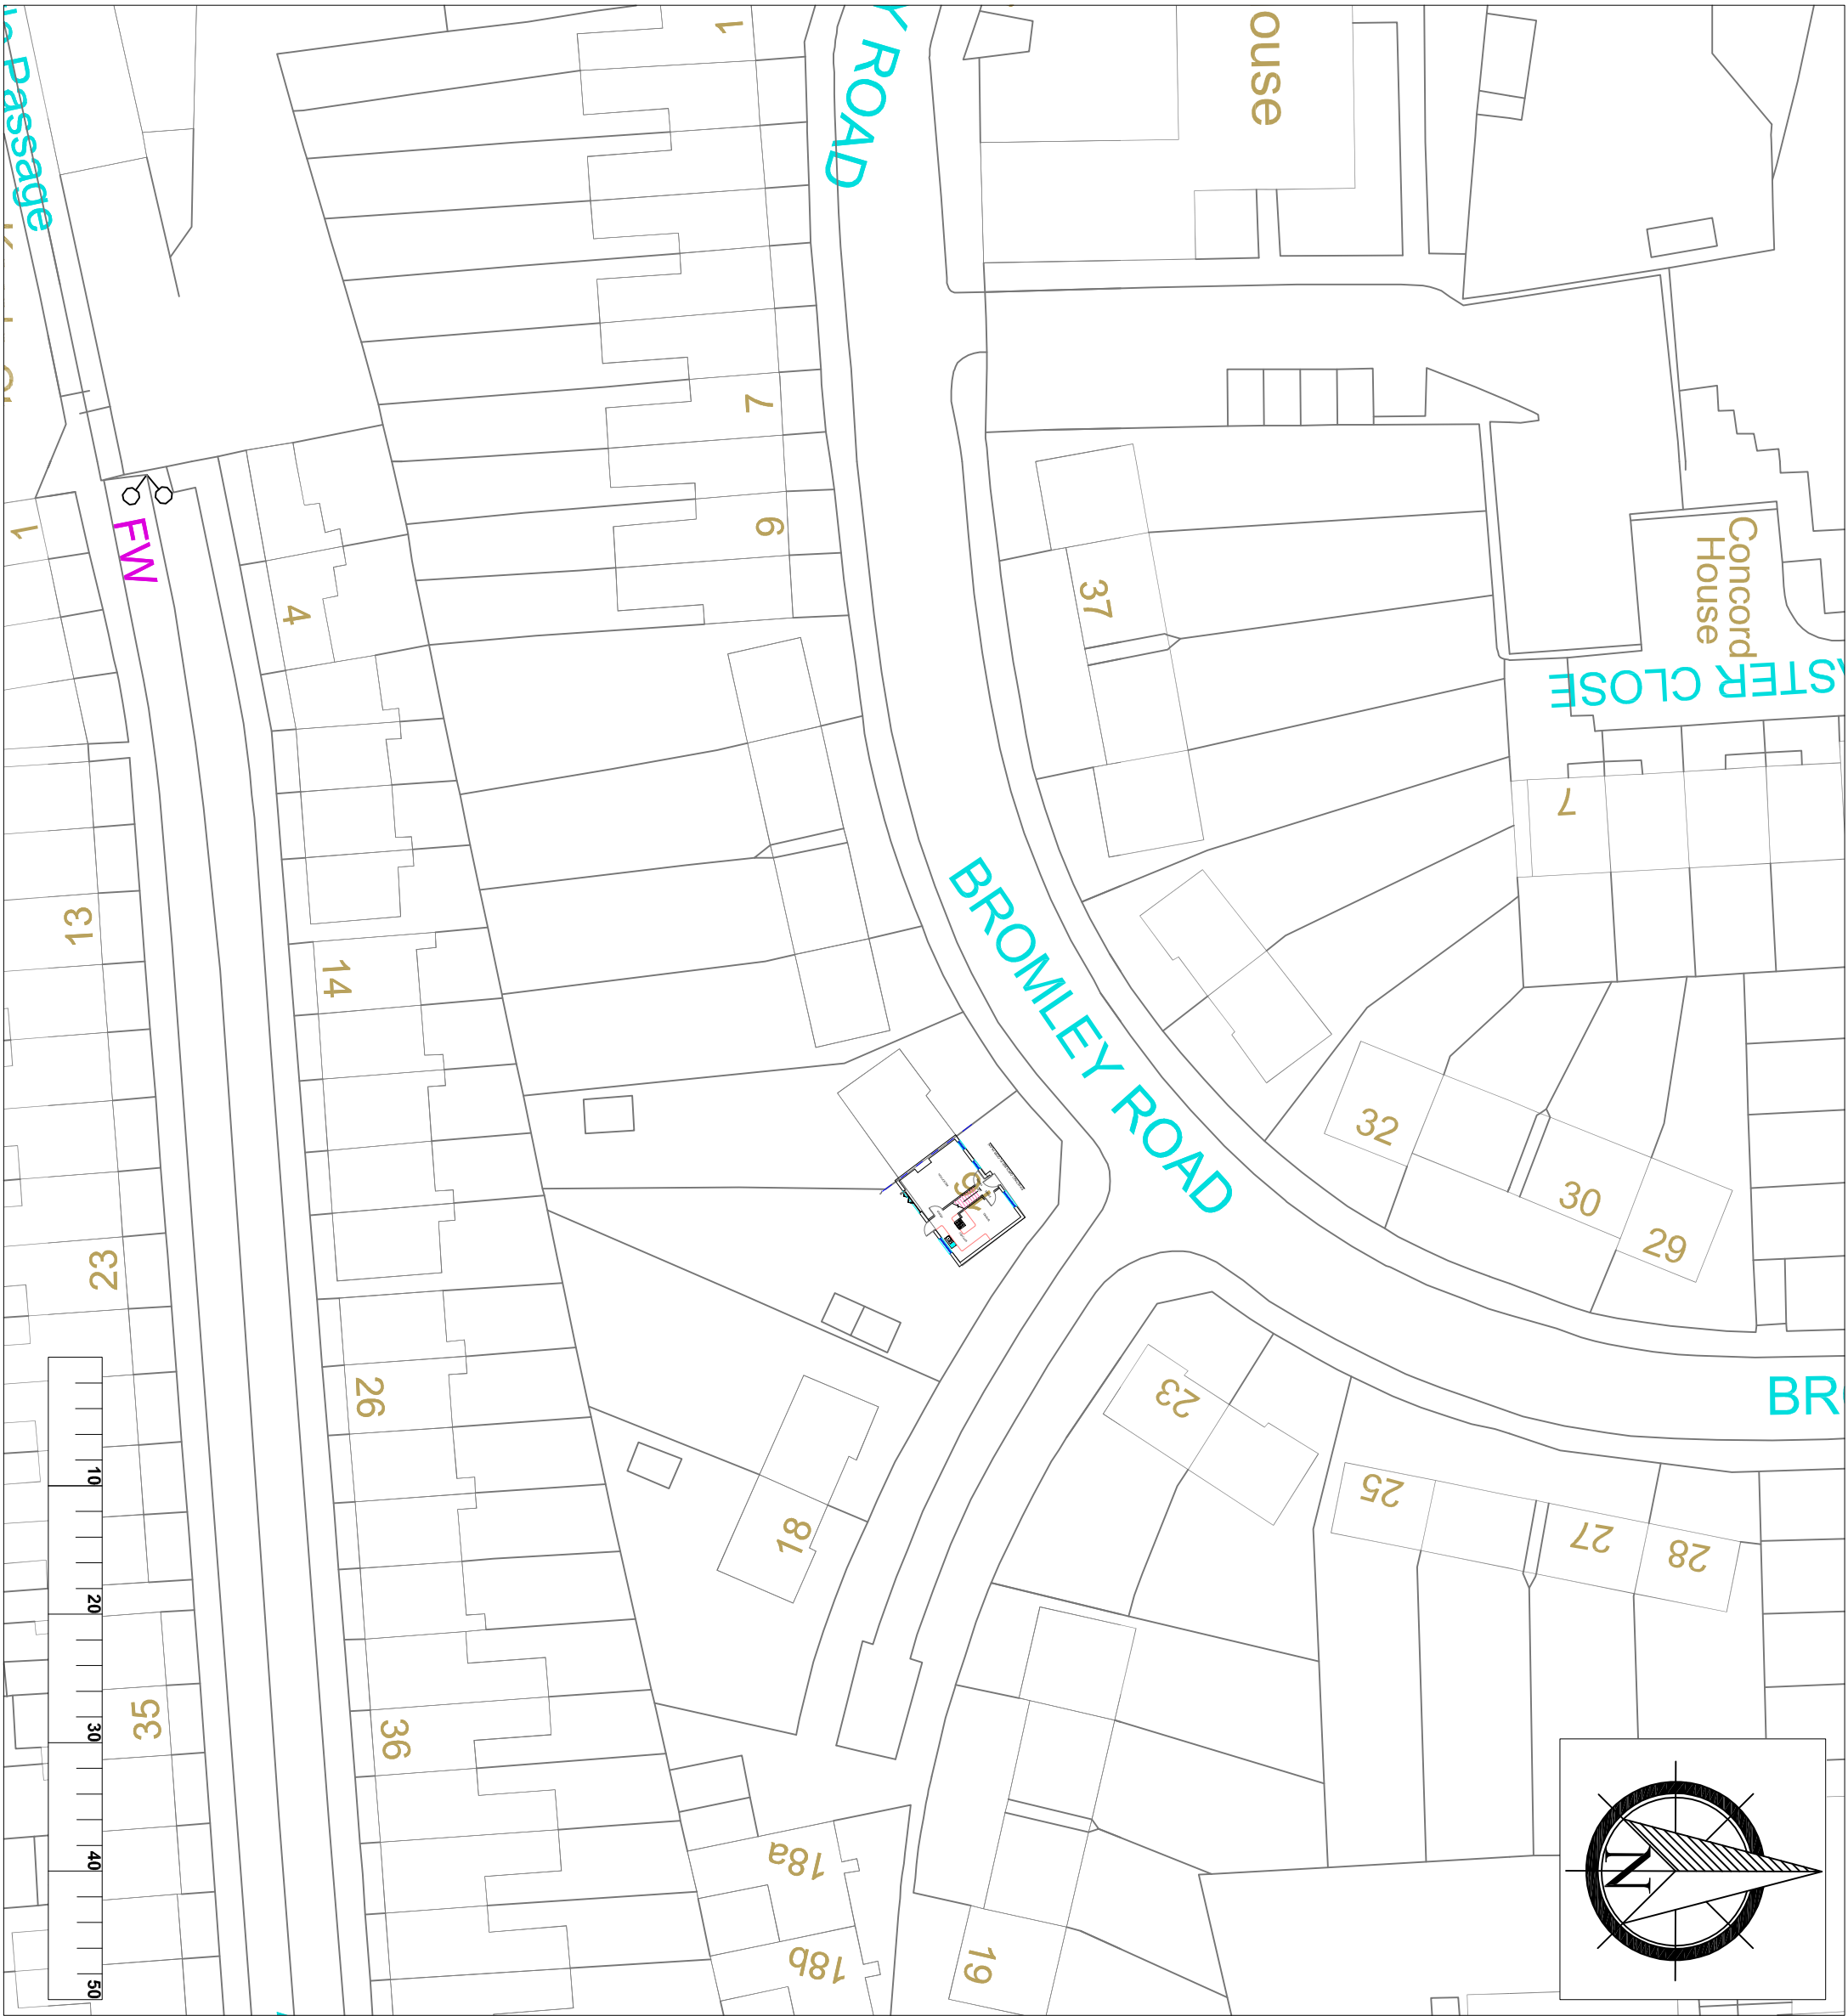


Notes

- ALL DIMENSIONS ARE IN MILLIMETRES AND LEVELS IN METRES.
- THIS DRAWING TO BE READ IN CONJUNCTION WITH RELEVANT ARCHITECT'S AND ENGINEER'S DRAWINGS AND SPECIFICATIONS.

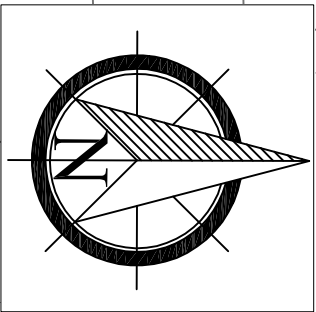

P1	05.06.2024	ST	
Rev.	Date	By	Details of Revision

Client: MR & MRS AVRILL & GREGORY PARKER - ROSEH

Address: 16 BROMLEY ROAD, TOTTENHAM, N17 0AR

Project: SINGLE STOREY REAR EXTENSION &
PART FIRST FLOOR REAR EXTENSION

Title: EXISTING BLOCK PLAN

DESIGN TEAM

8 FARM VALE, BEXLEY, DA6 1NJ

ARCHITECTURAL/CIVIL & STRUCTURAL ENGINEERS

Status: PLANNING

Drawn by	A3@Scales 1:500		
Date	Eng.	Chk.	App'd.
JUN 2024			
File Ref.			

Drawing No.	05/DT/06/2024	Sheet No.	5
-------------	---------------	-----------	---