


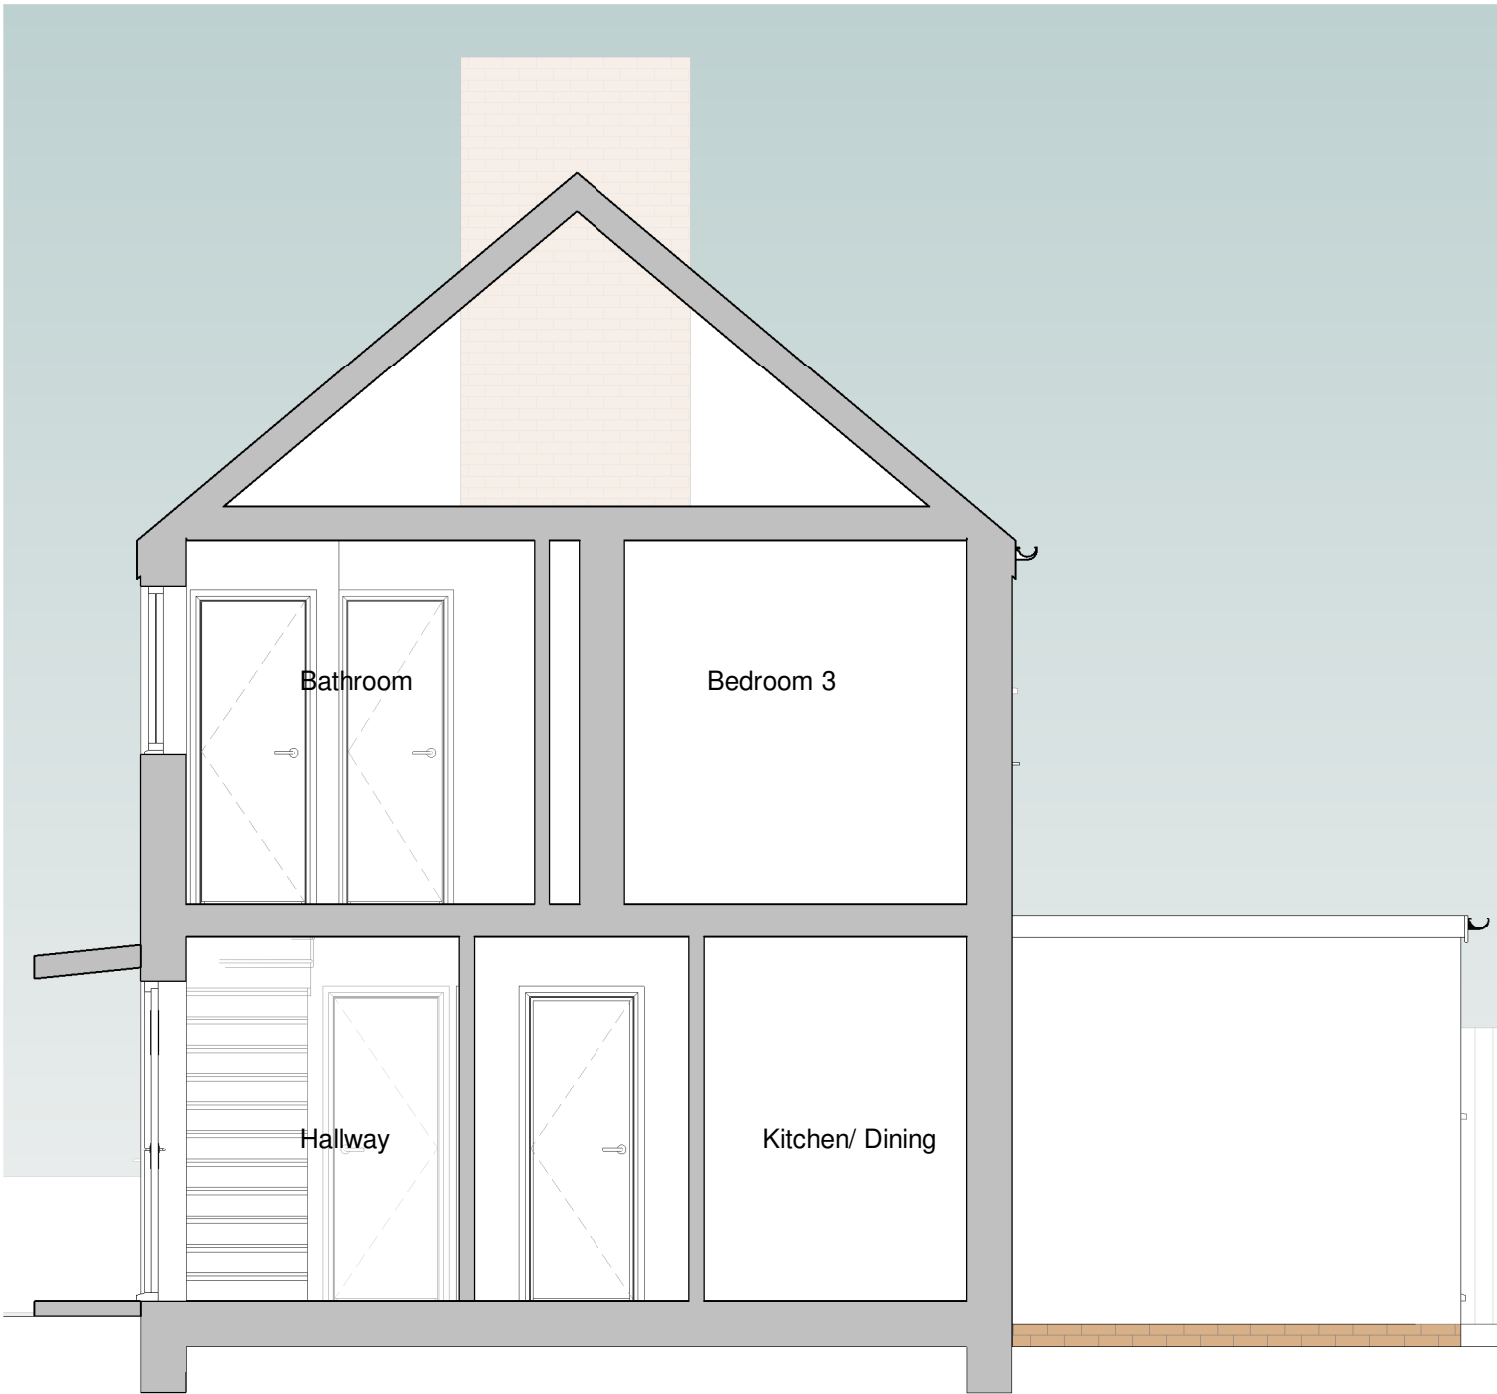

Section A-A



Section B-B

rev	date	description	drawn	checked
-----	------	-------------	-------	---------

Planning
29 Jellicoe Road, N17
Typical Sections

drawing number	revision	scale @ A3	date	drawn	checked
2404 PL-05		1 : 50	06.12.24	RA	-

RAH Design | rhoda@RAHDesign.co.uk