

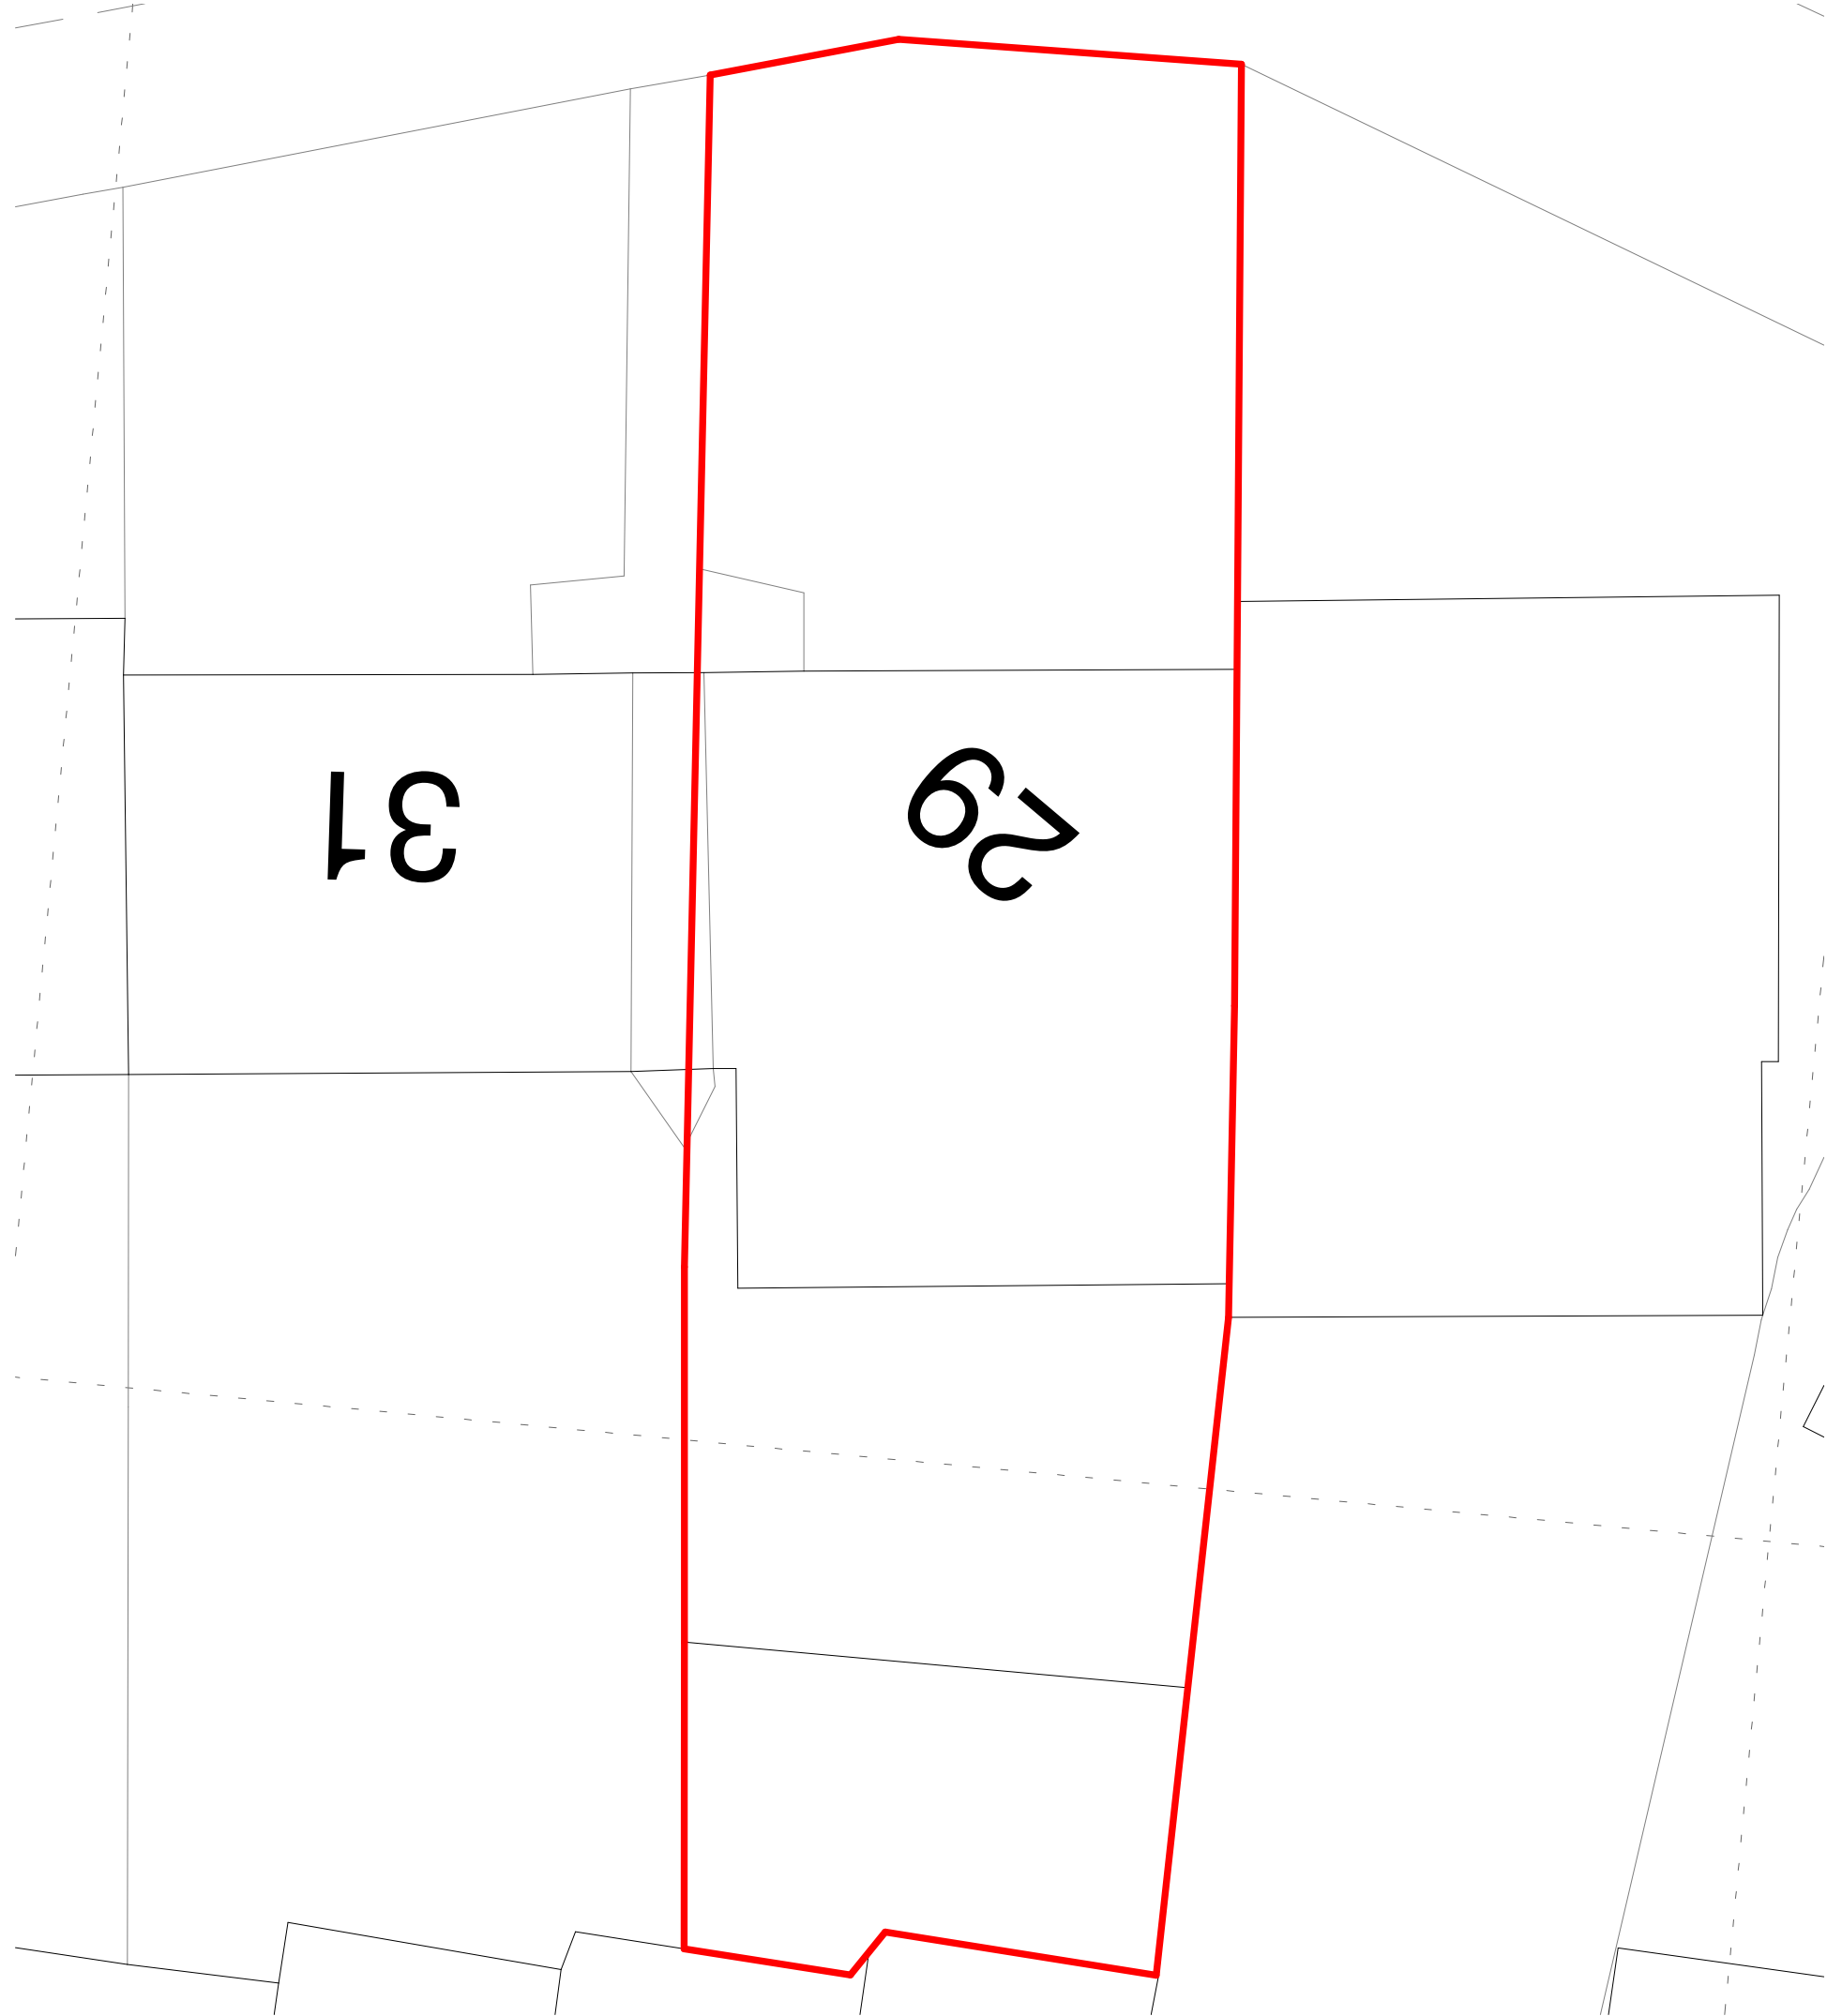


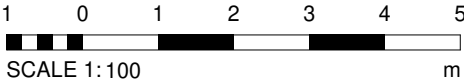

KEY
Site Boundary

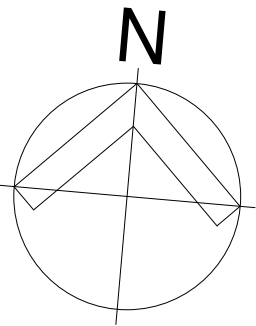

rev	date	description	drawn	checked
-----	------	-------------	-------	---------

Planning
29 Jellicoe Road, N17
Block Plan

drawing number	revision	scale @ A3	date	drawn	checked
2404 PL-01		1 : 100	13.12.24	RA	-