


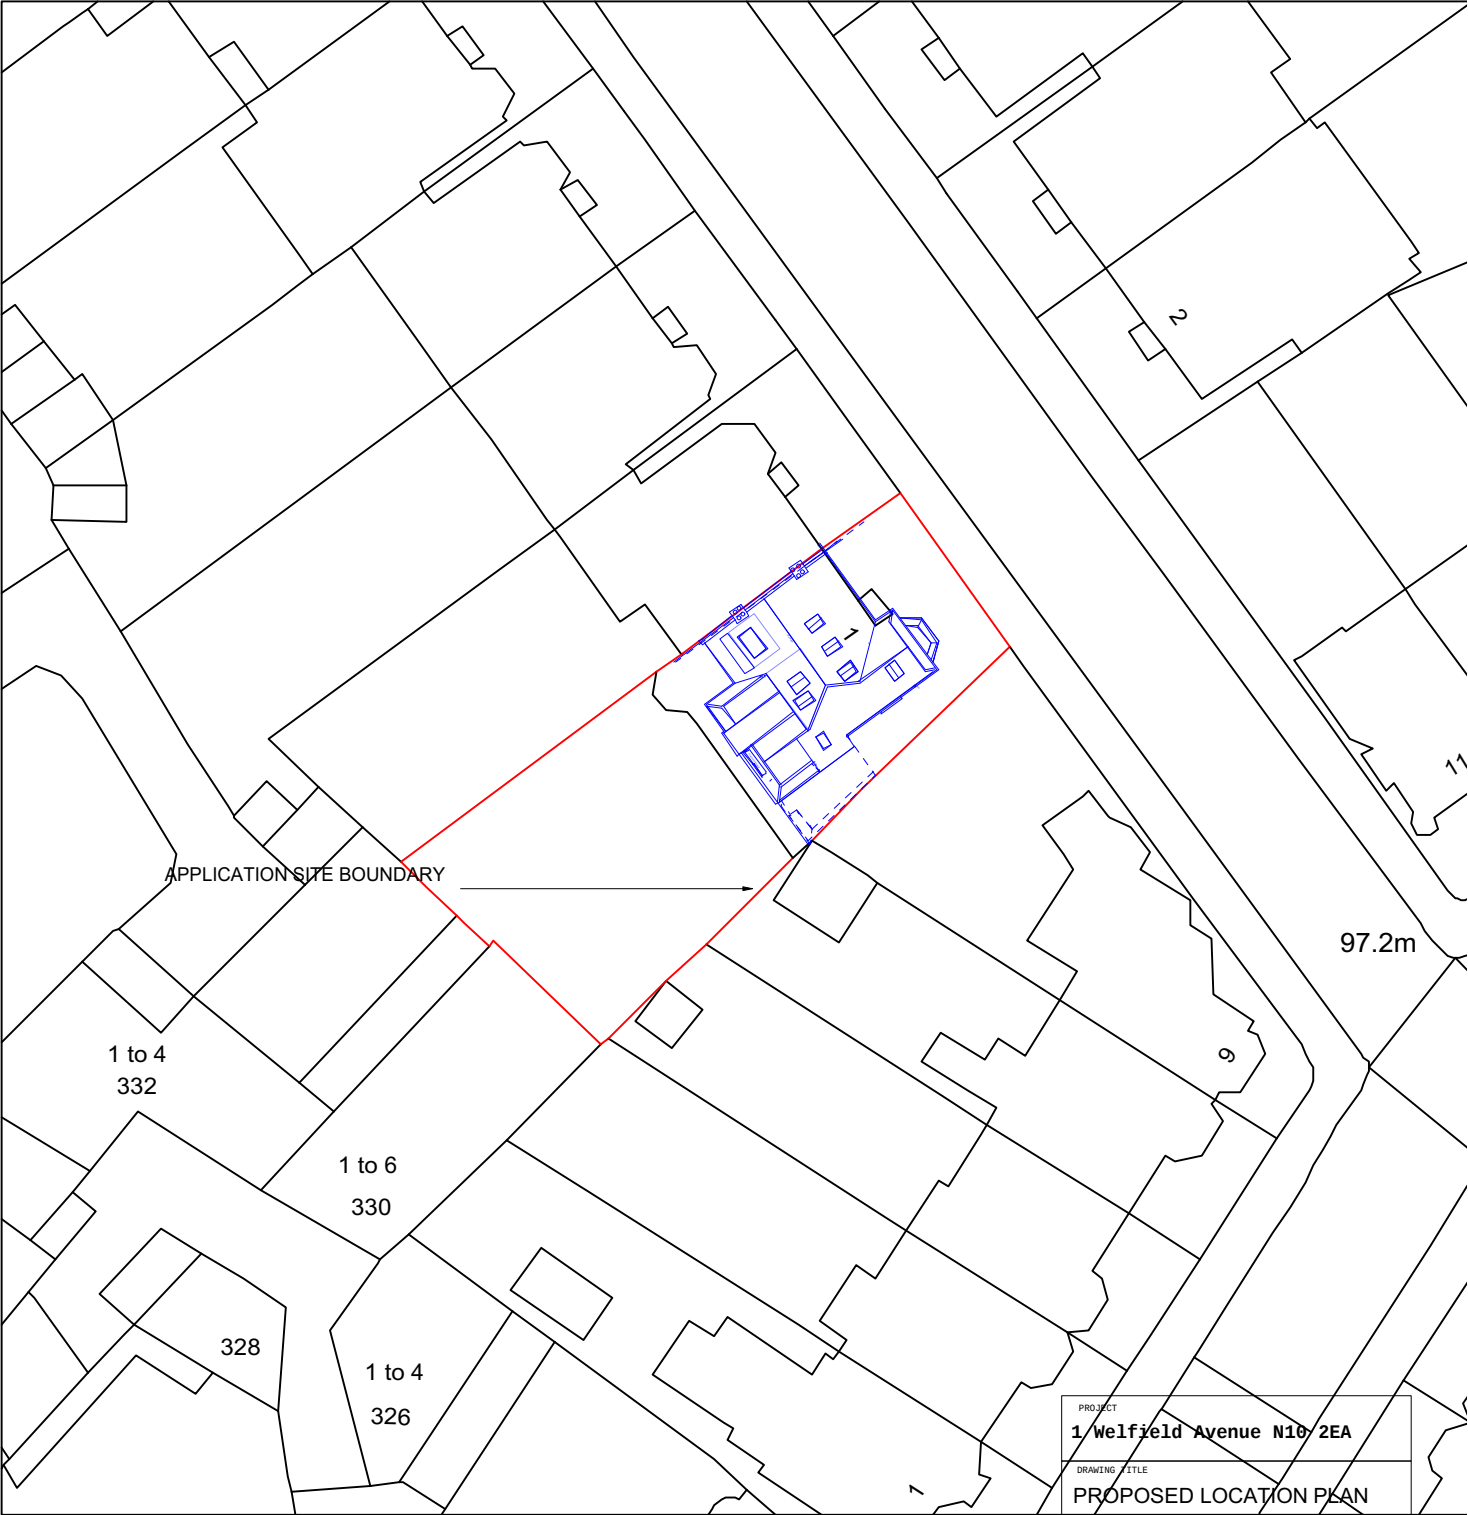

PROJECT
1 Welfield Avenue N10 2EA
DRAWING TITLE
PROPOSED LOCATION PLAN

SCALE
1.500 @ A3 Paper size

DWG NO.
EX 01

REV.

rev.	date	notes

S.e.g Architects

64 Sydney Road
London N10 2RL
e - mail:
info@segarchitects.com
t. 07812955089

This drawing is the copyright of the Architect. Figured dimensions to be taken in preference to those scaled. All dimensions to be checked on site before any work proceeds. Drawing not to be used for land transfer purposes. Drawings to be read in conjunction with relevant drawings and specification. Not to be reproduced, retained or disclosed to any unauthorised person either wholly or in part without written permission.

