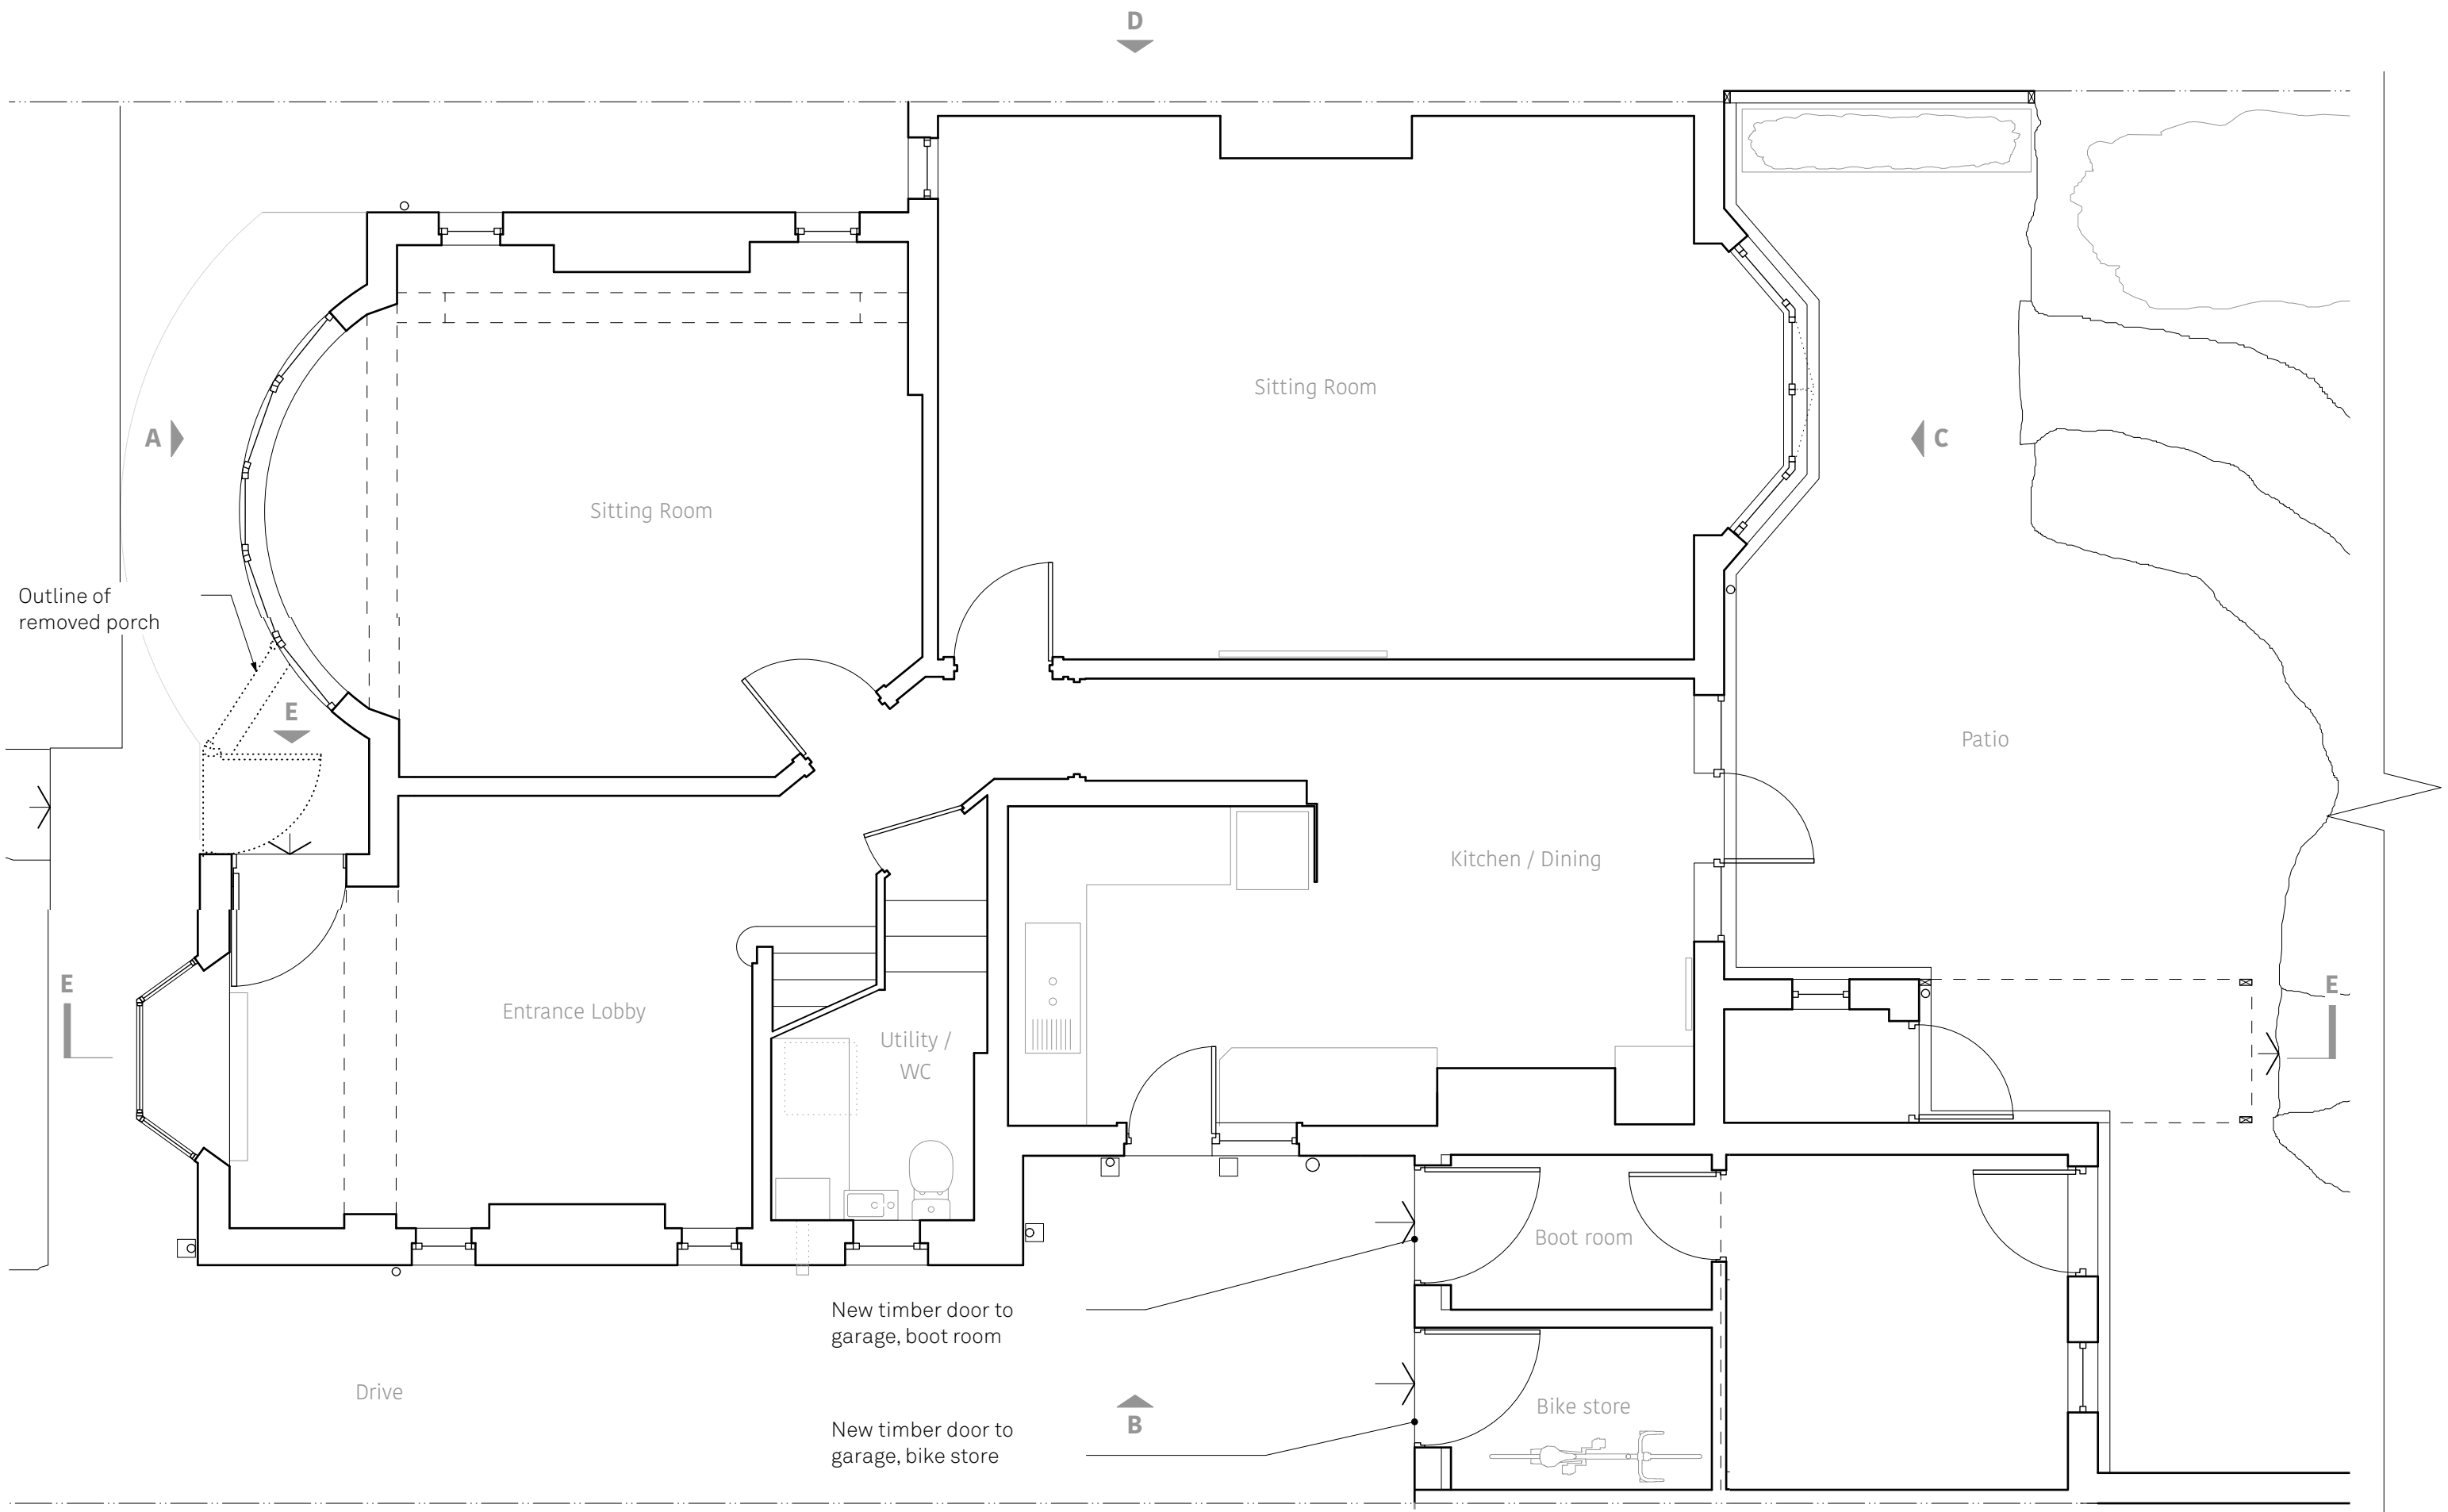


NOTE



Proposed alterations in addition to approved applications;
- HGY/2024/0933
- HGY/2024/1146

DESIGN DRAWING

Grove Ave, N10 2AL
Proposed Grnd Flr Plan
1: 50 @ A3

STAGE 3

0008.3.70
rev A

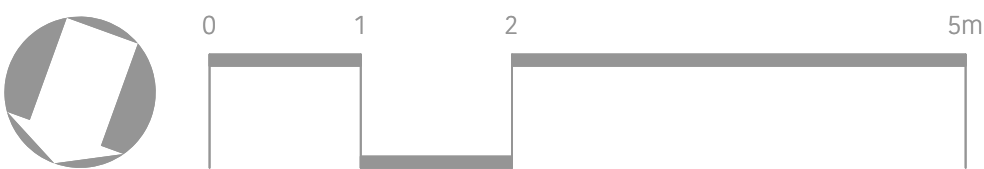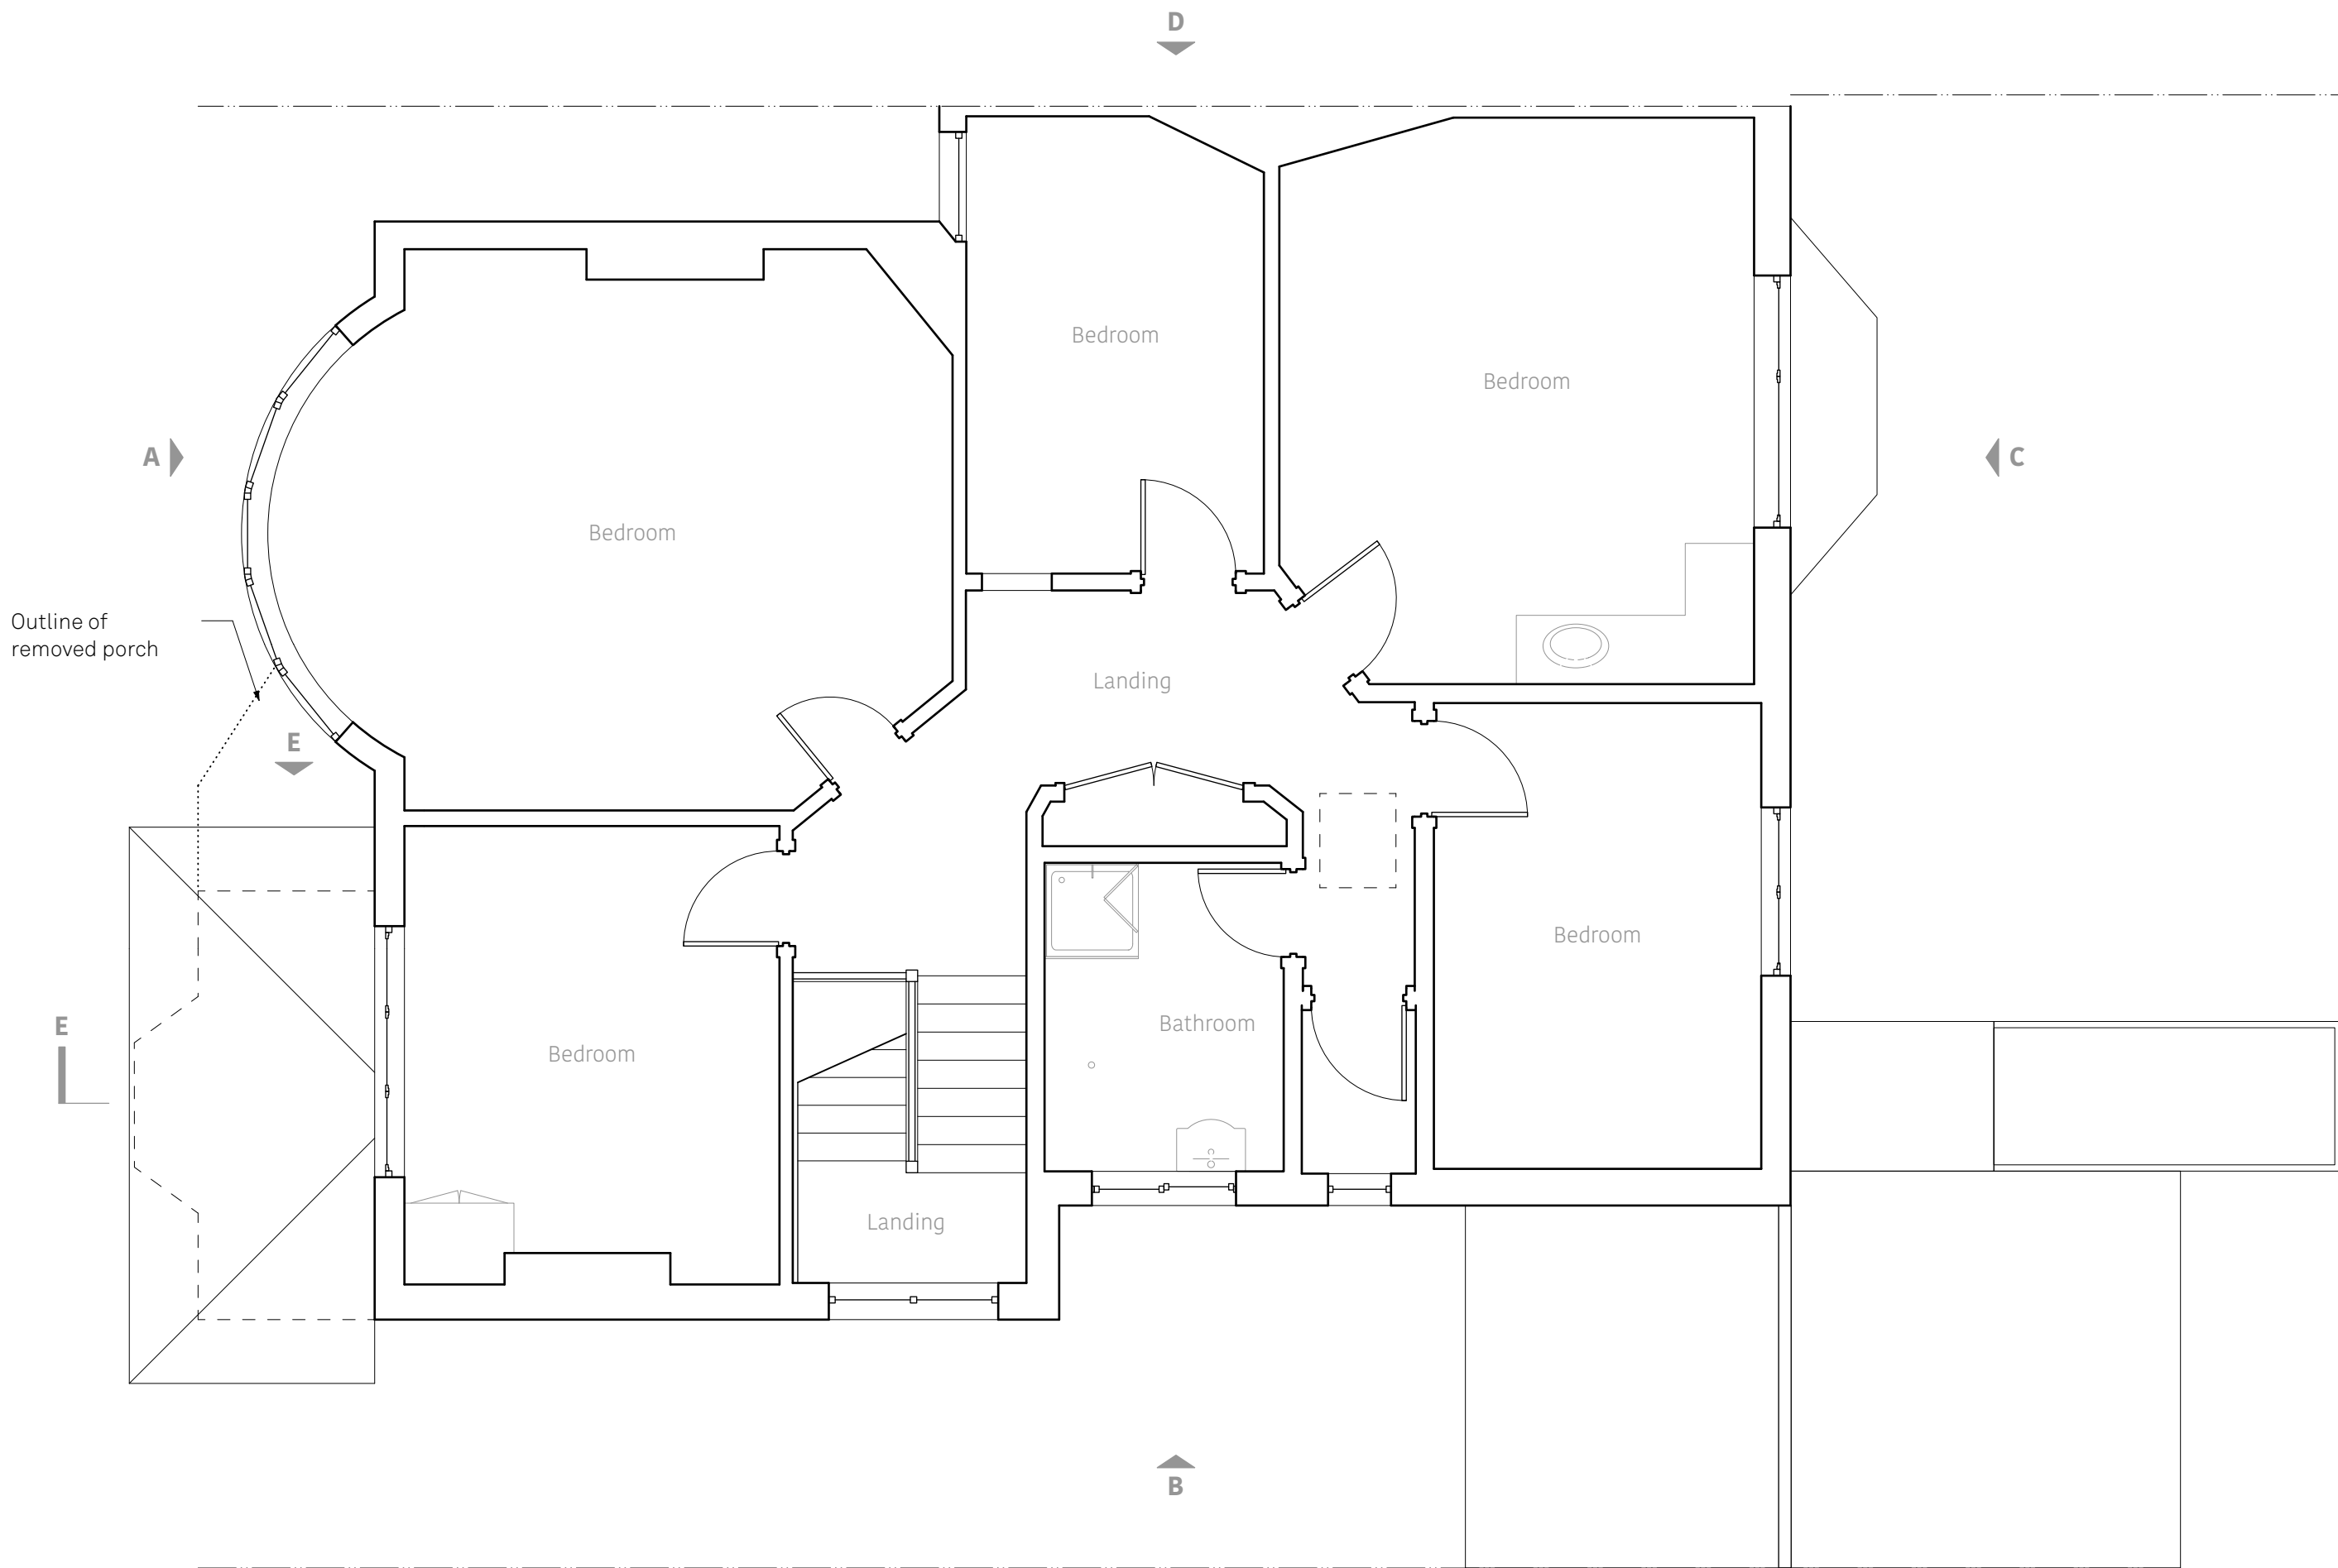

NOTE


Proposed alterations in addition to approved applications;
- HGY/2024/0933
- HGY/2024/1146

DESIGN DRAWING

Grove Ave, N10 2AL
Proposed Fst Flr Plan
1: 50 @ A3

STAGE 3

0008.372
rev A

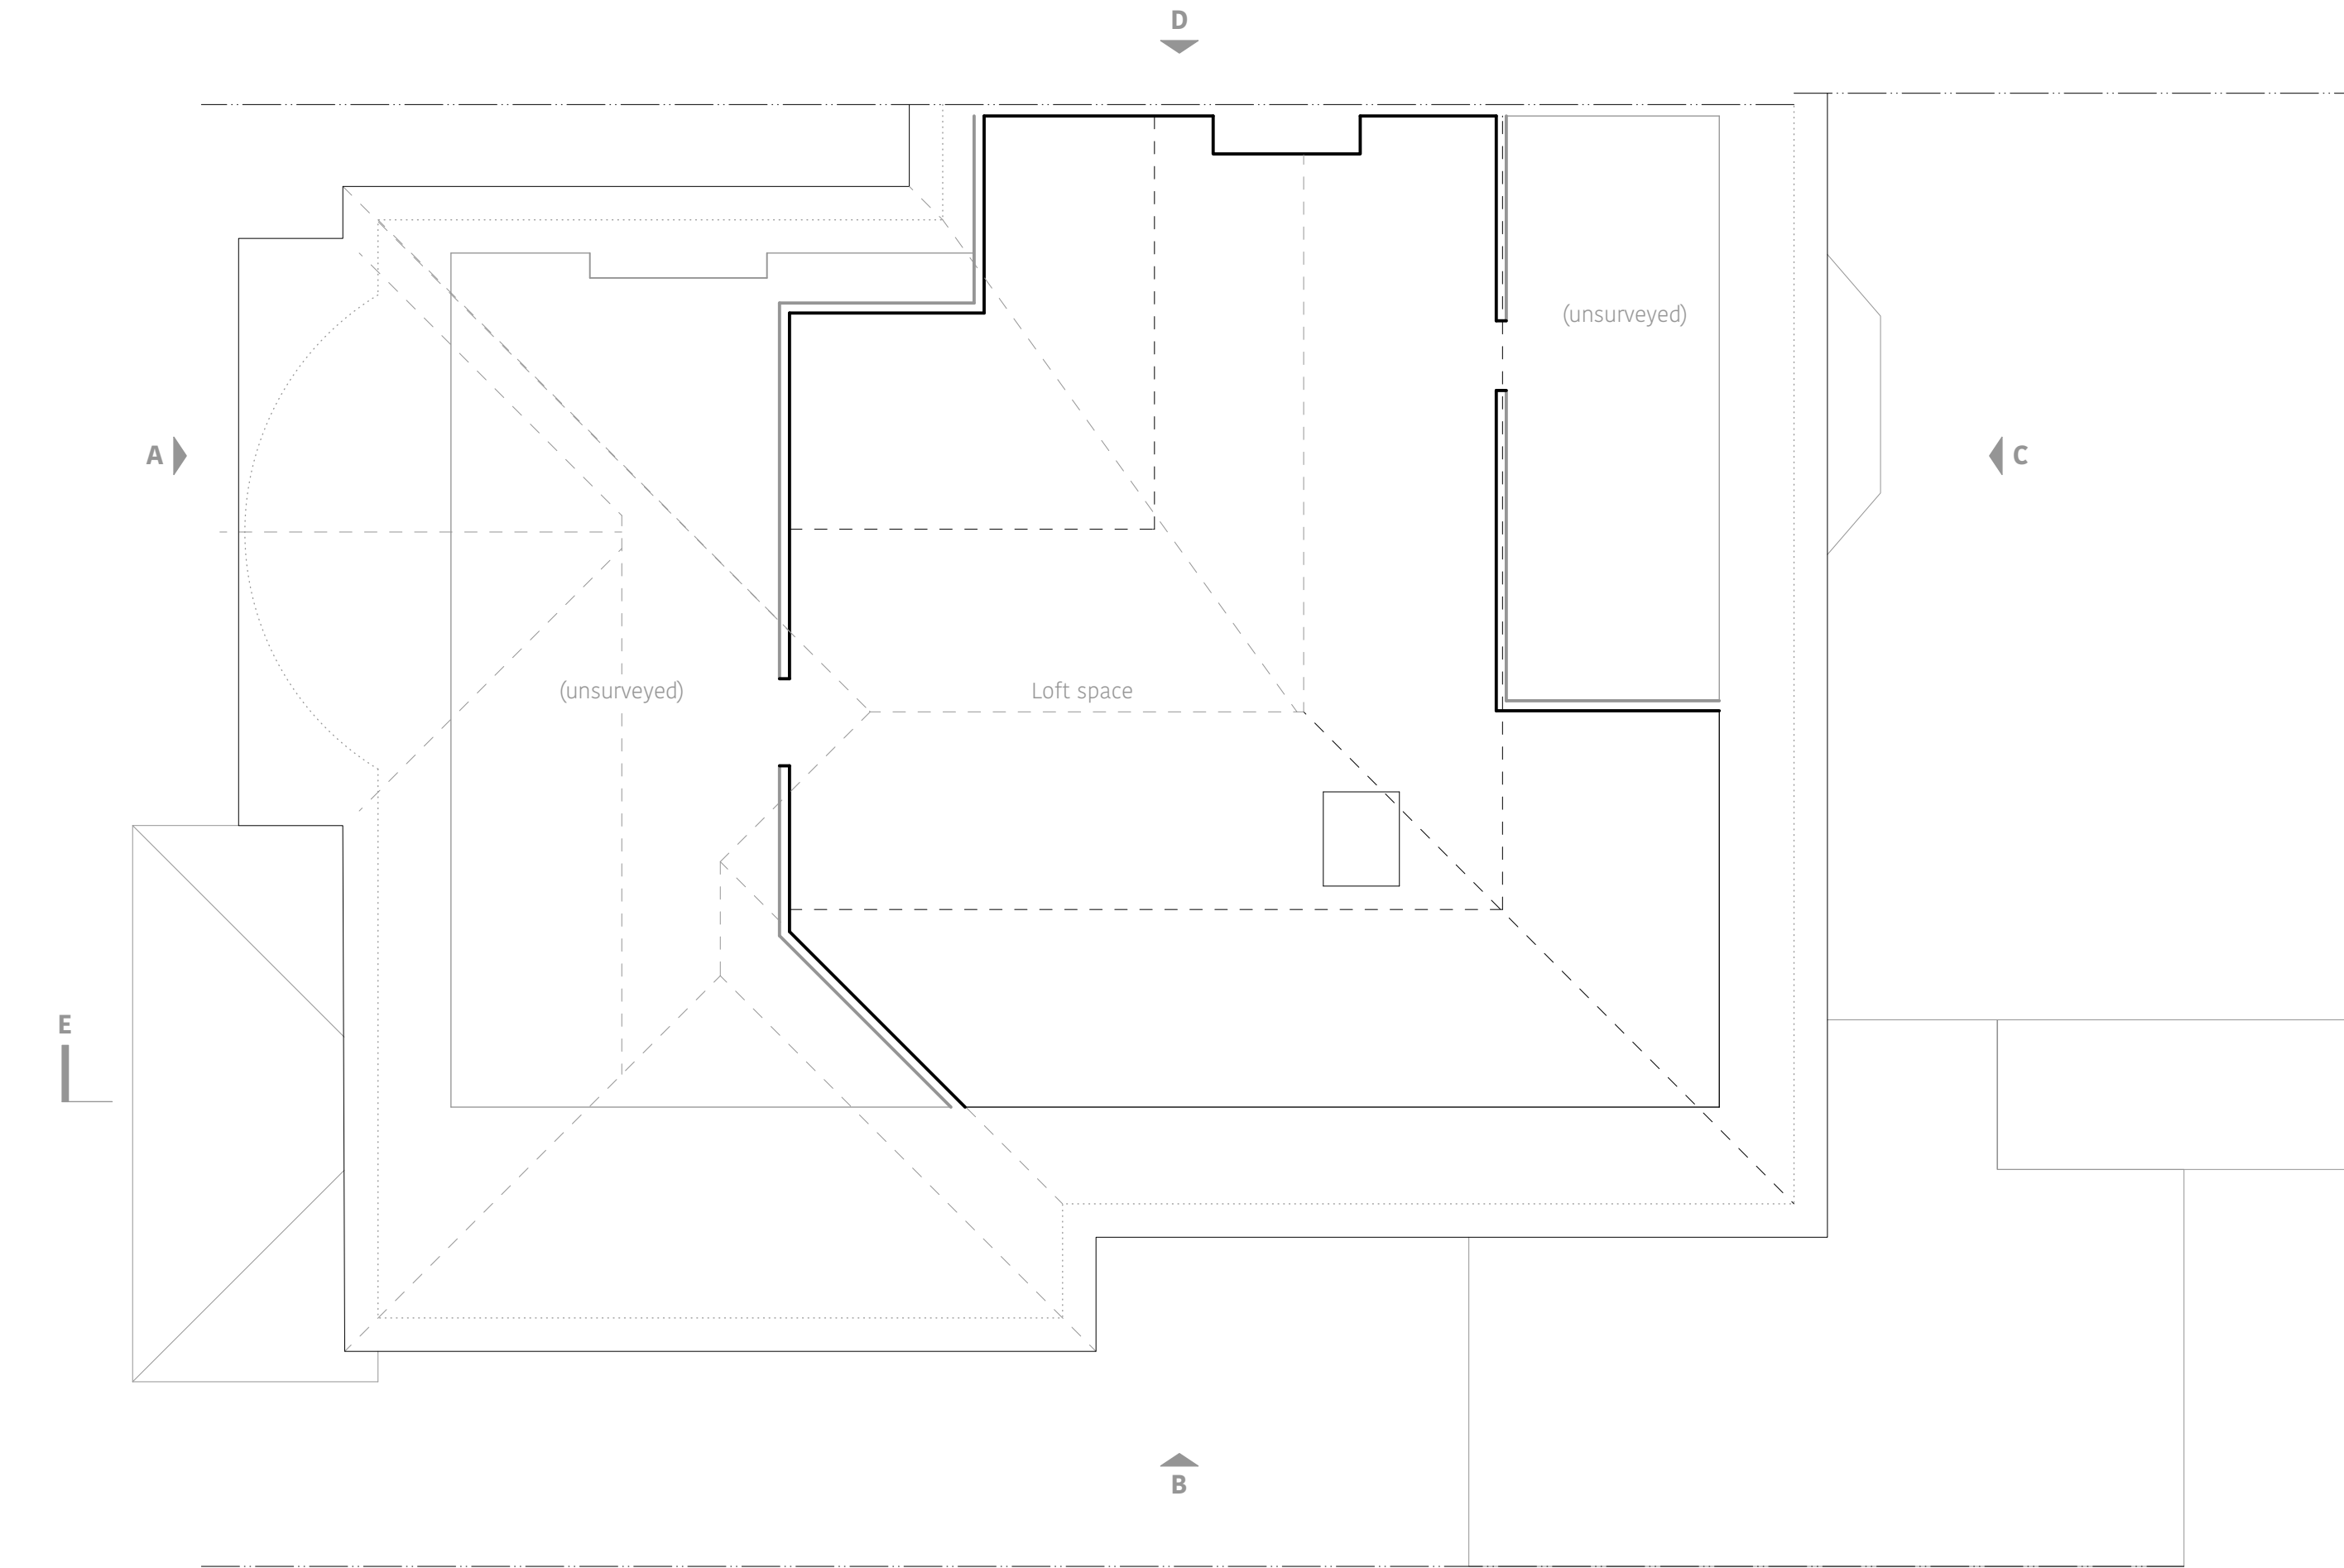

NOTE



No proposed changes

DESIGN DRAWING

Grove Ave, N10 2AL
Proposed Loft Floor Plan
1: 50 @ A3

STAGE 3



0008.373
rev A

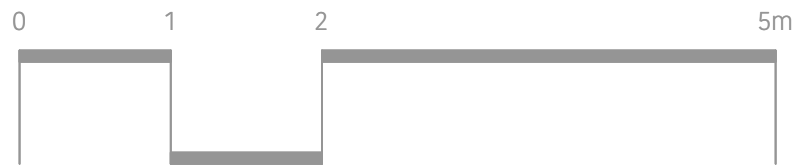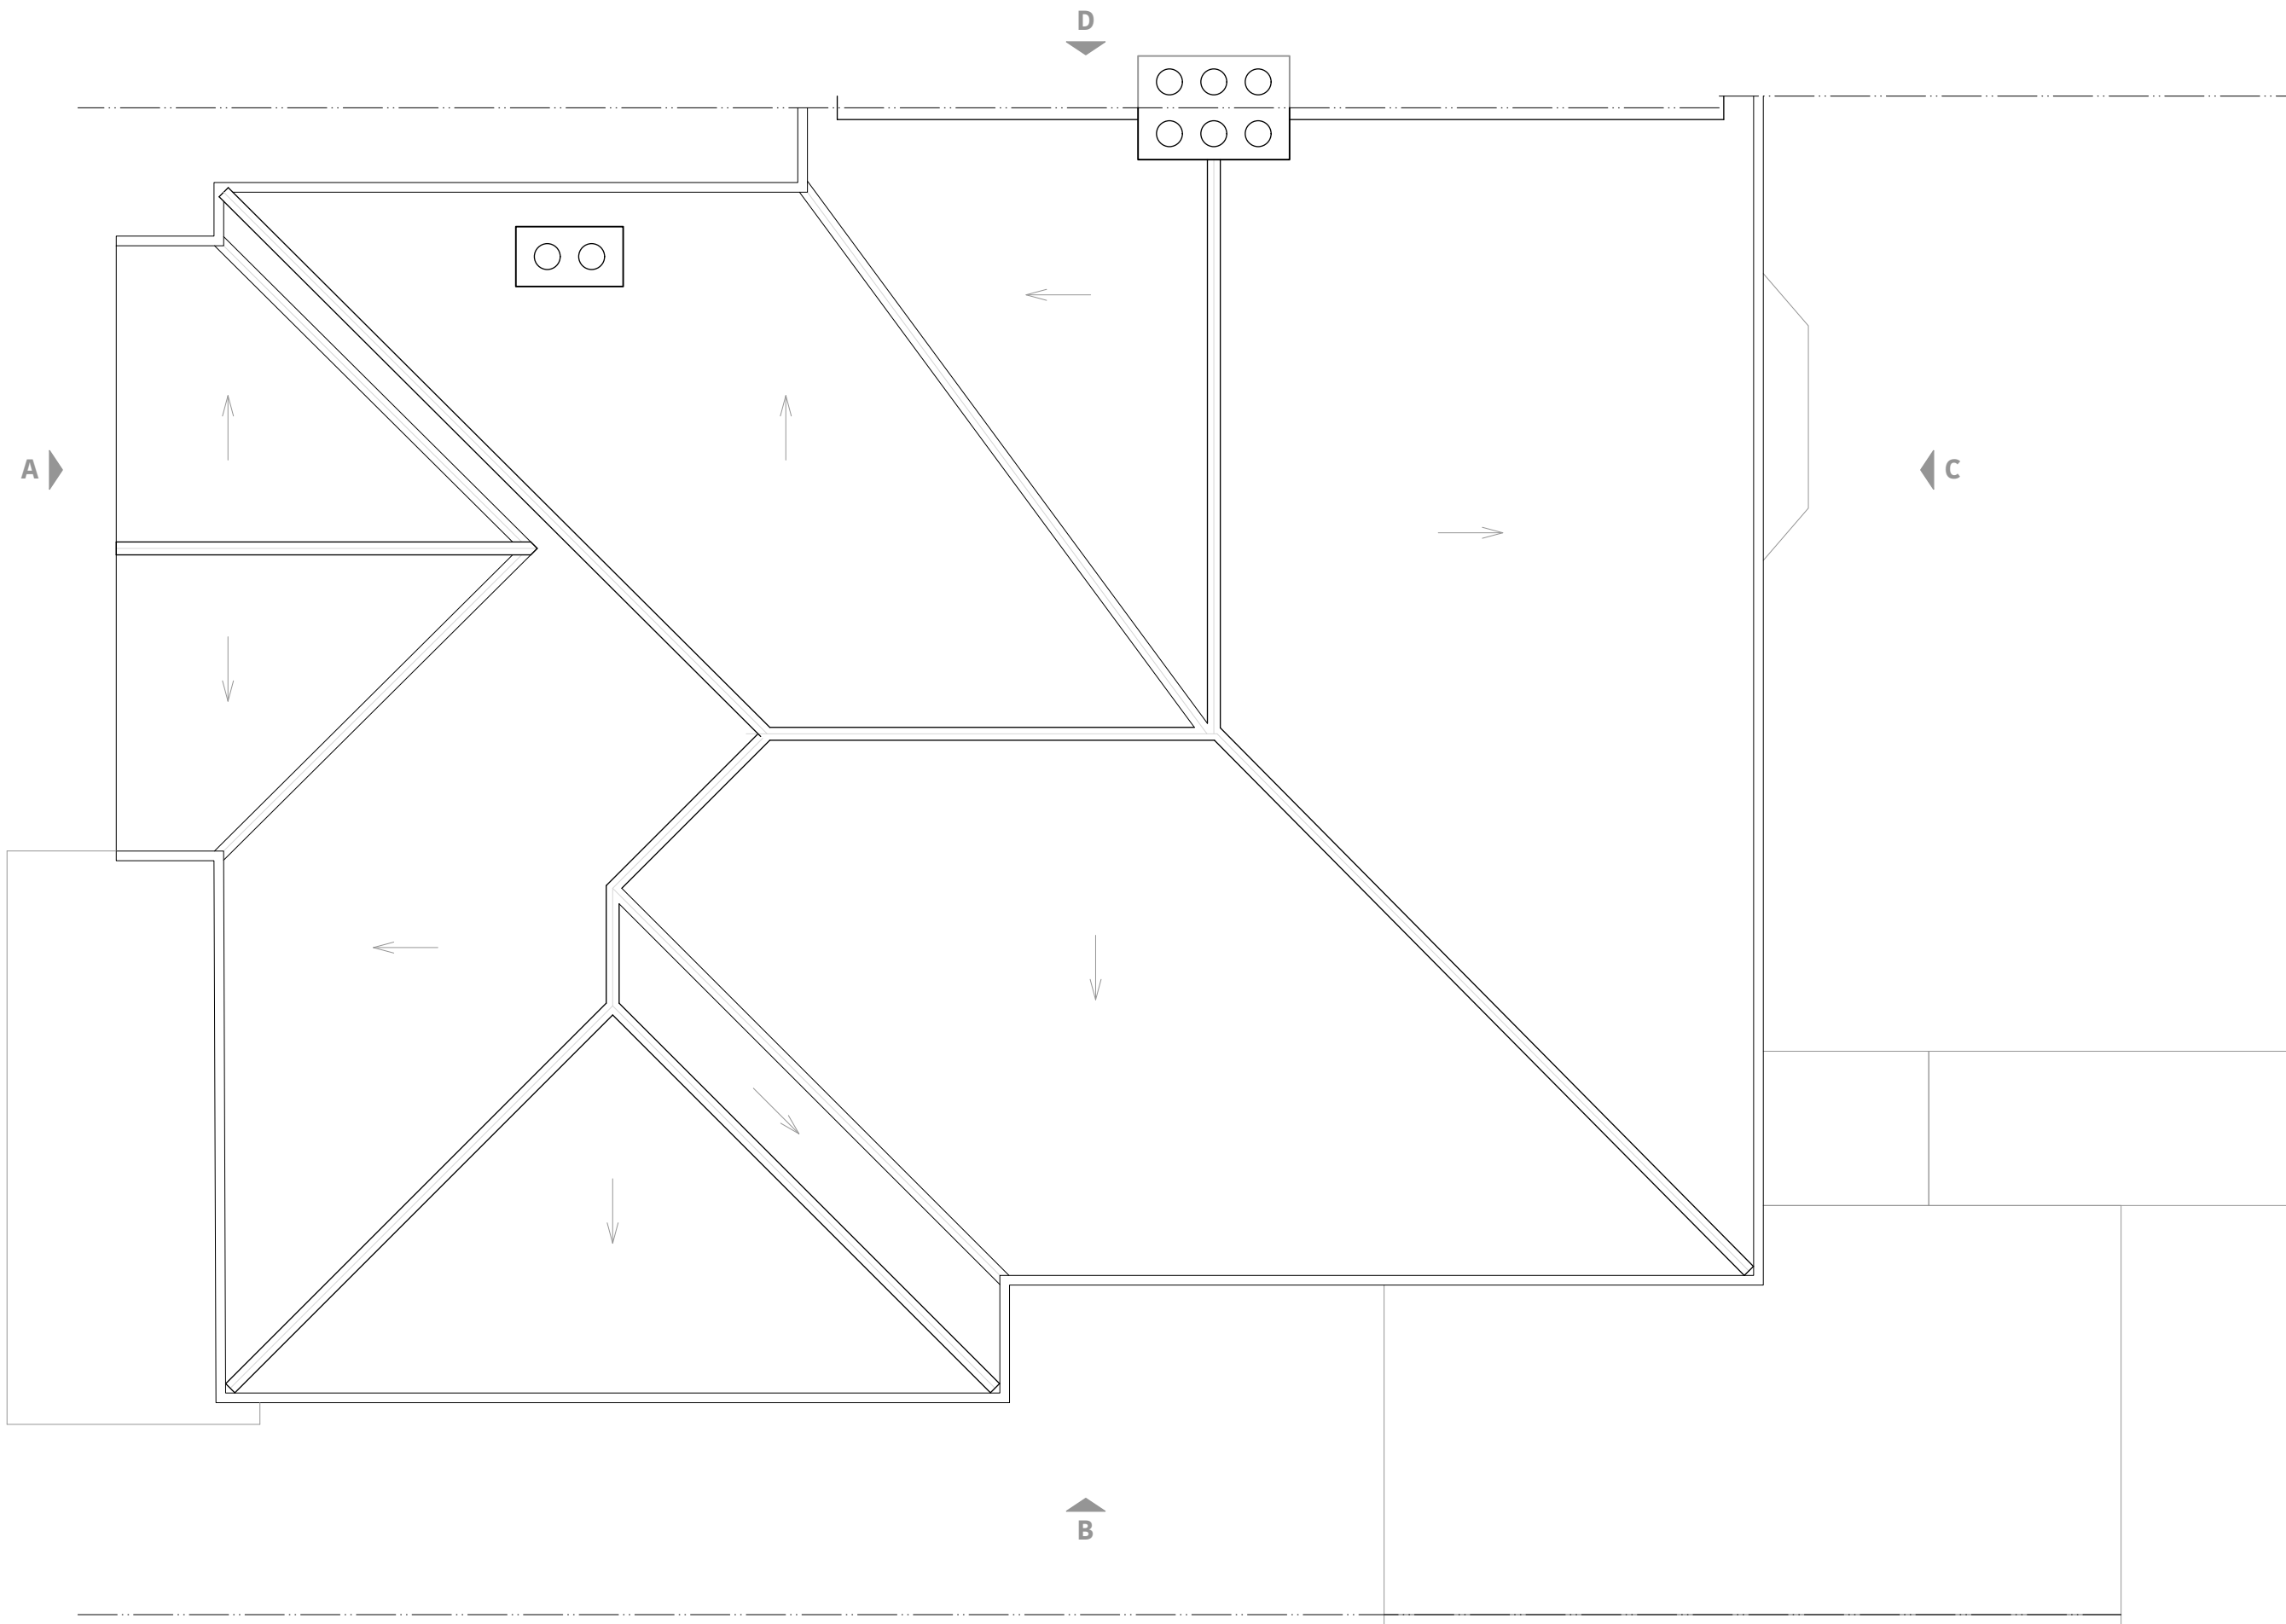

NOTE
No proposed changes

DESIGN DRAWING
Grove Ave, N10 2AL
Proposed Roof Plan
1: 50 @ A3


STAGE 3
0008.374
rev A

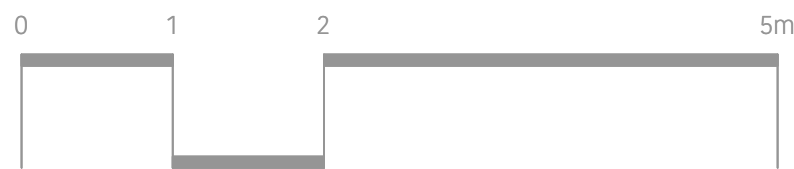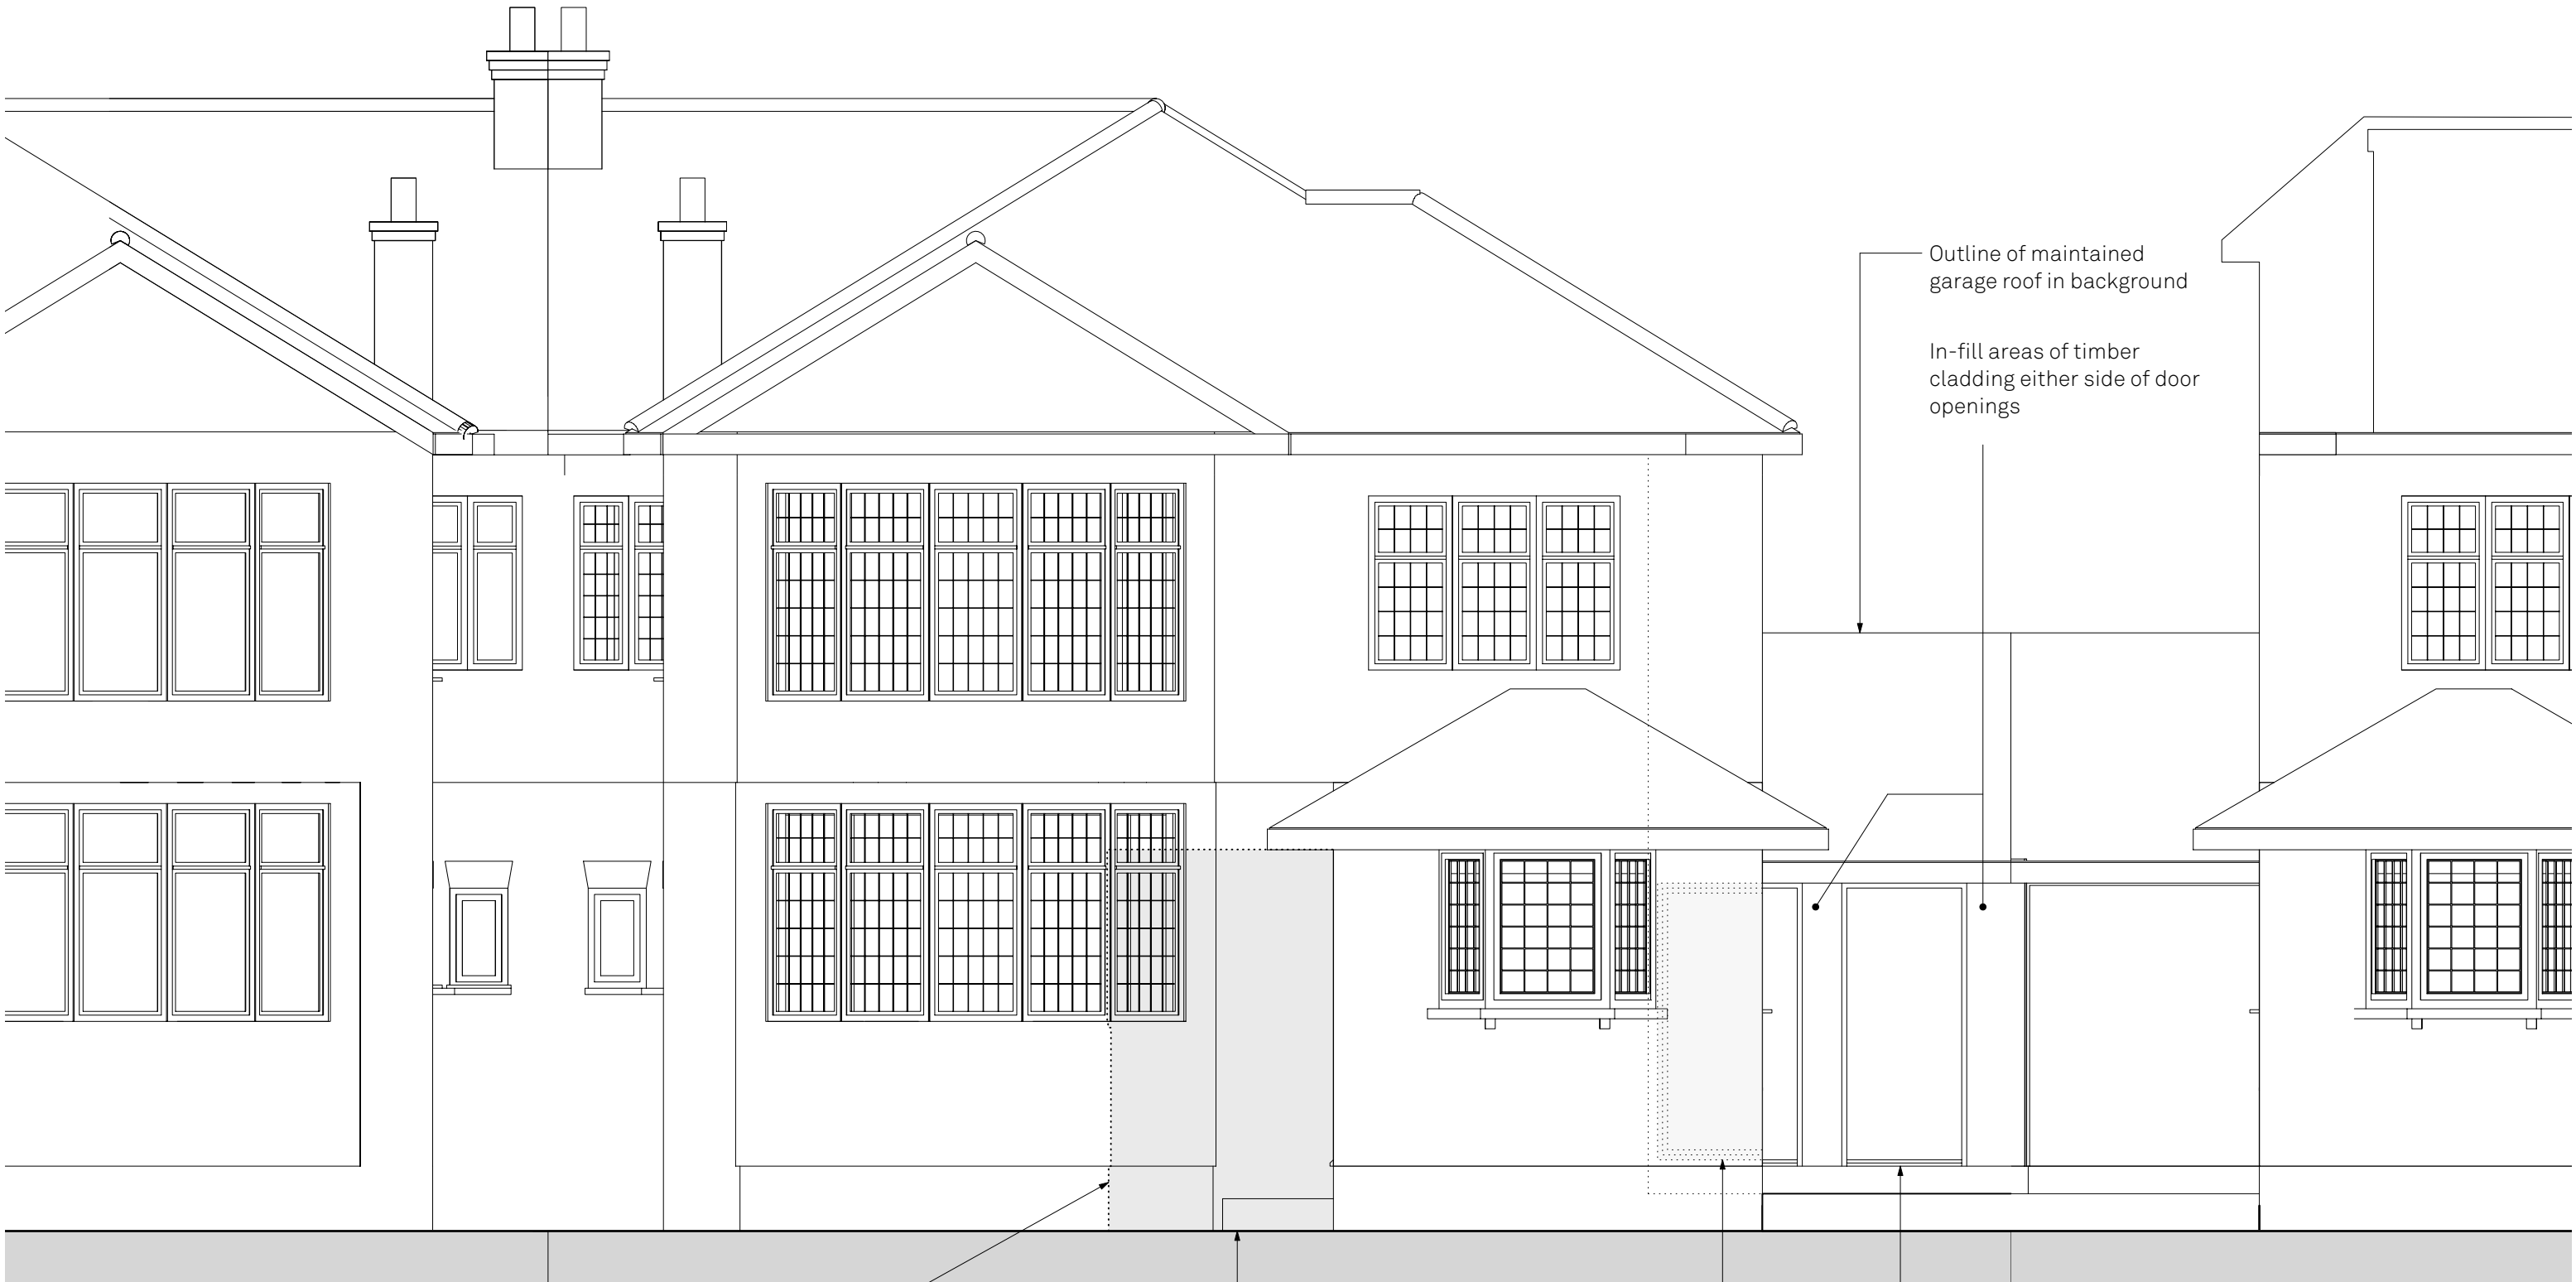

NOTE
No proposed changes

DESIGN DRAWING
Grove Ave, N10 2AL
Proposed Elevation A
1: 50 @ A3


STAGE 3
0008.3.75
rev A

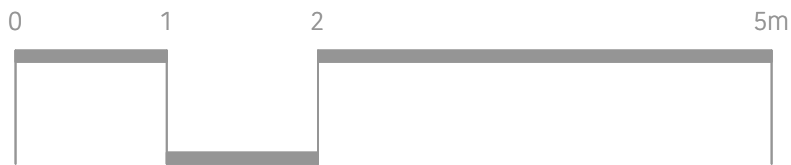

NOTE
No proposed changes

DESIGN DRAWING
Grove Ave, N10 2AL
Proposed Elevation B
1: 50 @ A3


STAGE 3
0008.376
rev A

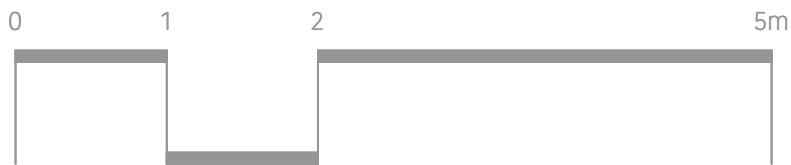

NOTE
No proposed changes

DESIGN DRAWING	STAGE 3
Grove Ave, N10 2AL	
Proposed Elevation C	0008.3.77
1: 50 @ A3	rev A


ELEVATION E

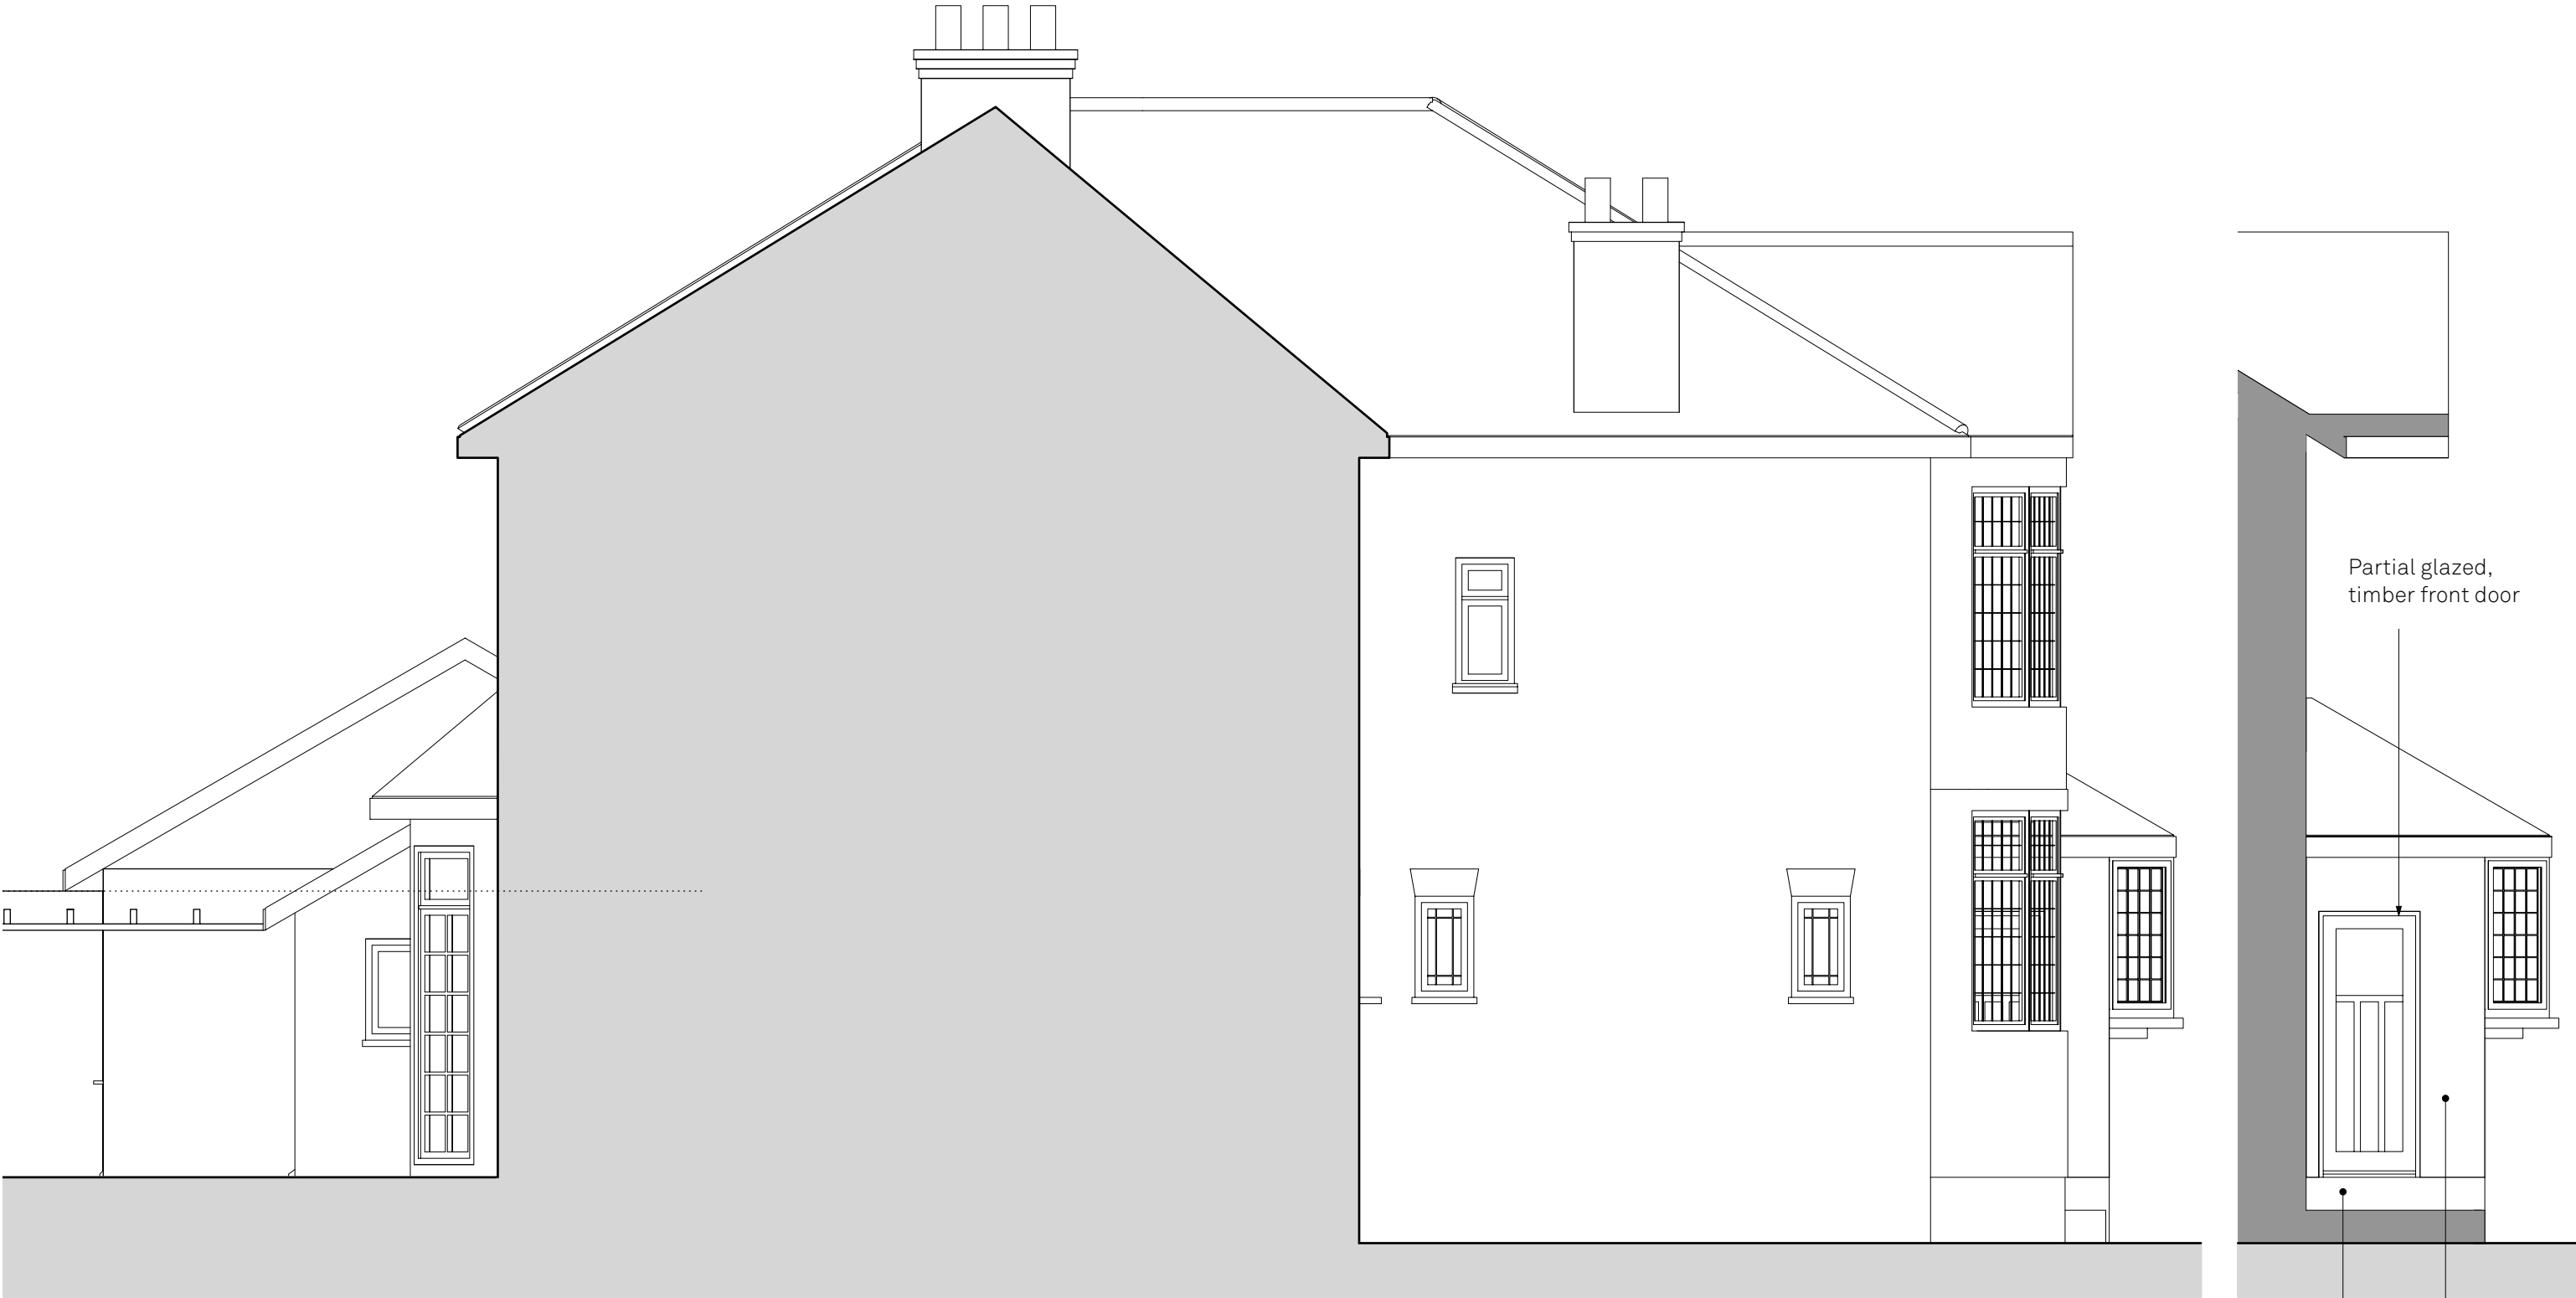

Partial glazed,
timber front door

New brick step to match existing walls

Existing brickwork wall made good to match surrounding

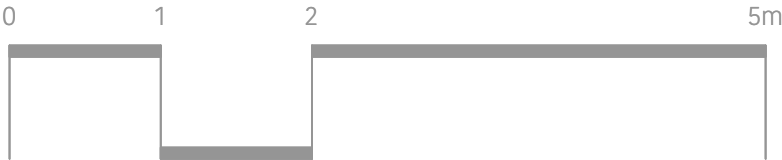

NOTE

Proposed alterations in addition to
approved applications;
- HGY/2024/0933
- HGY/2024/1146

DESIGN DRAWING

Grove Ave, N10 2AL
Proposed Elevations D & E
1: 50 @ A3

STAGE 3

0008.3.78
rev A