
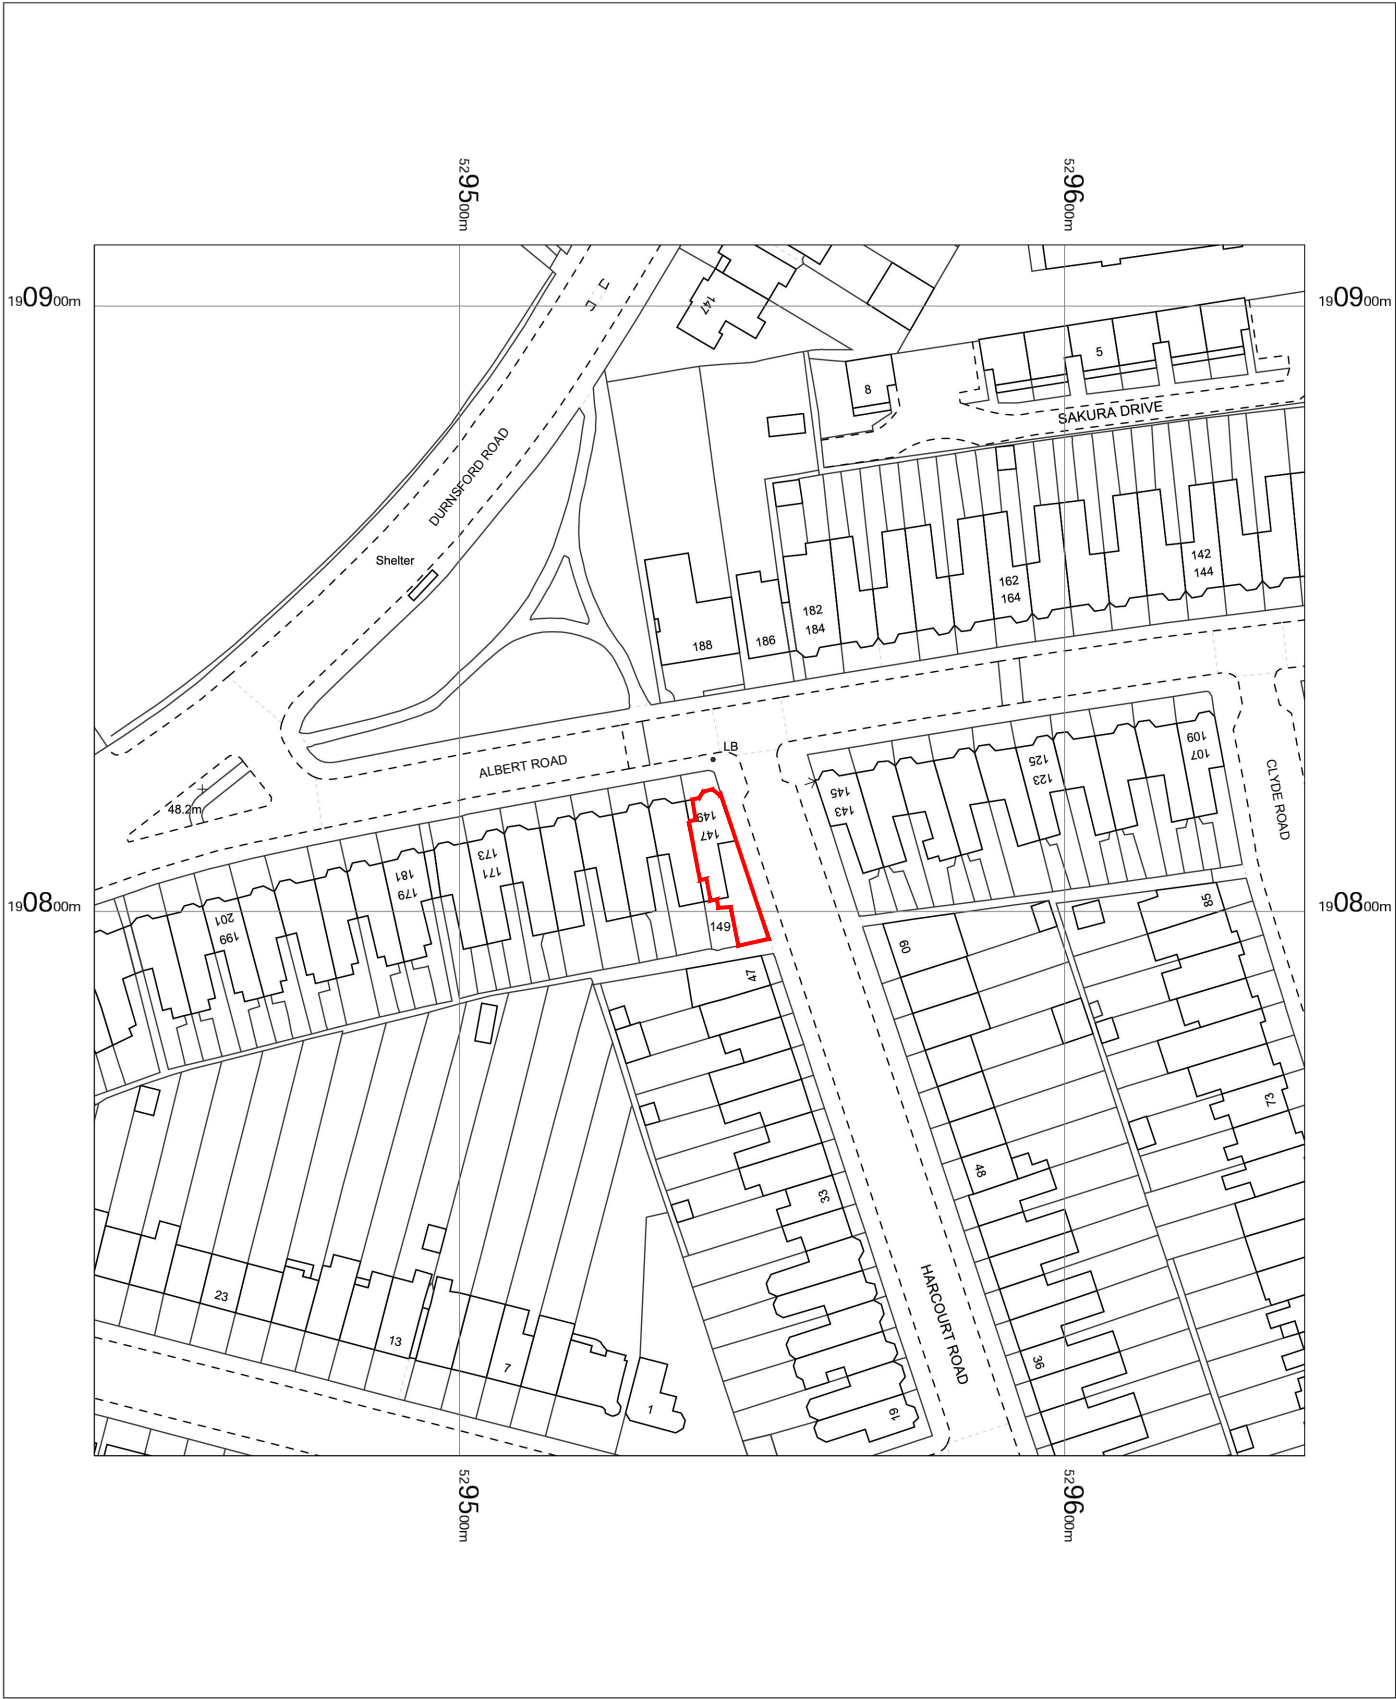


OS MasterMap 1250/2500/10000 scale
Friday, February 2, 2024, ID: LAT-01147448
www.latitudemaps.co.uk

1:1250 scale print at A4, Centre: 529540 E, 190810 N

©Crown Copyright Ordnance Survey. Licence no.
AC0000806982

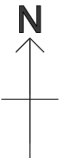

ZMINKOWSKA DE BOISE ARCHITECTS

PROJECT NAME: 147 ALBERT ROAD	
DRAWING NAME: SITE LOCATION PLAN	
DRAWING STATUS: PLANNING	
DRAWING NUMBER: 2002.000	REVISION:
DATE: FEBRUARY 2024	SCALE: 1:1250 @ A3