
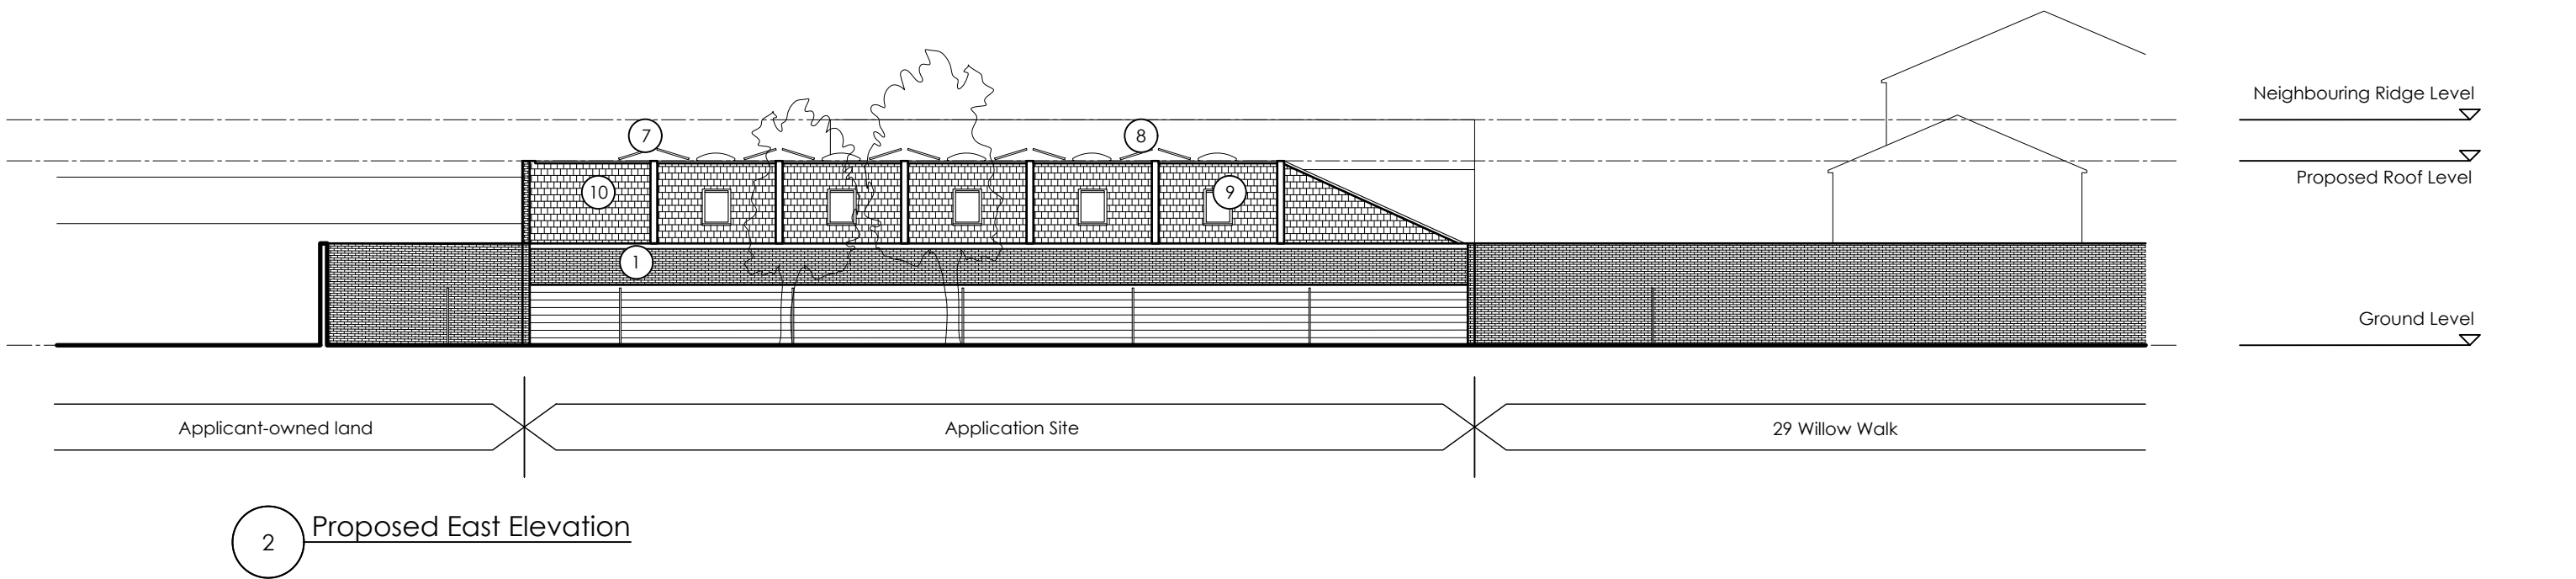


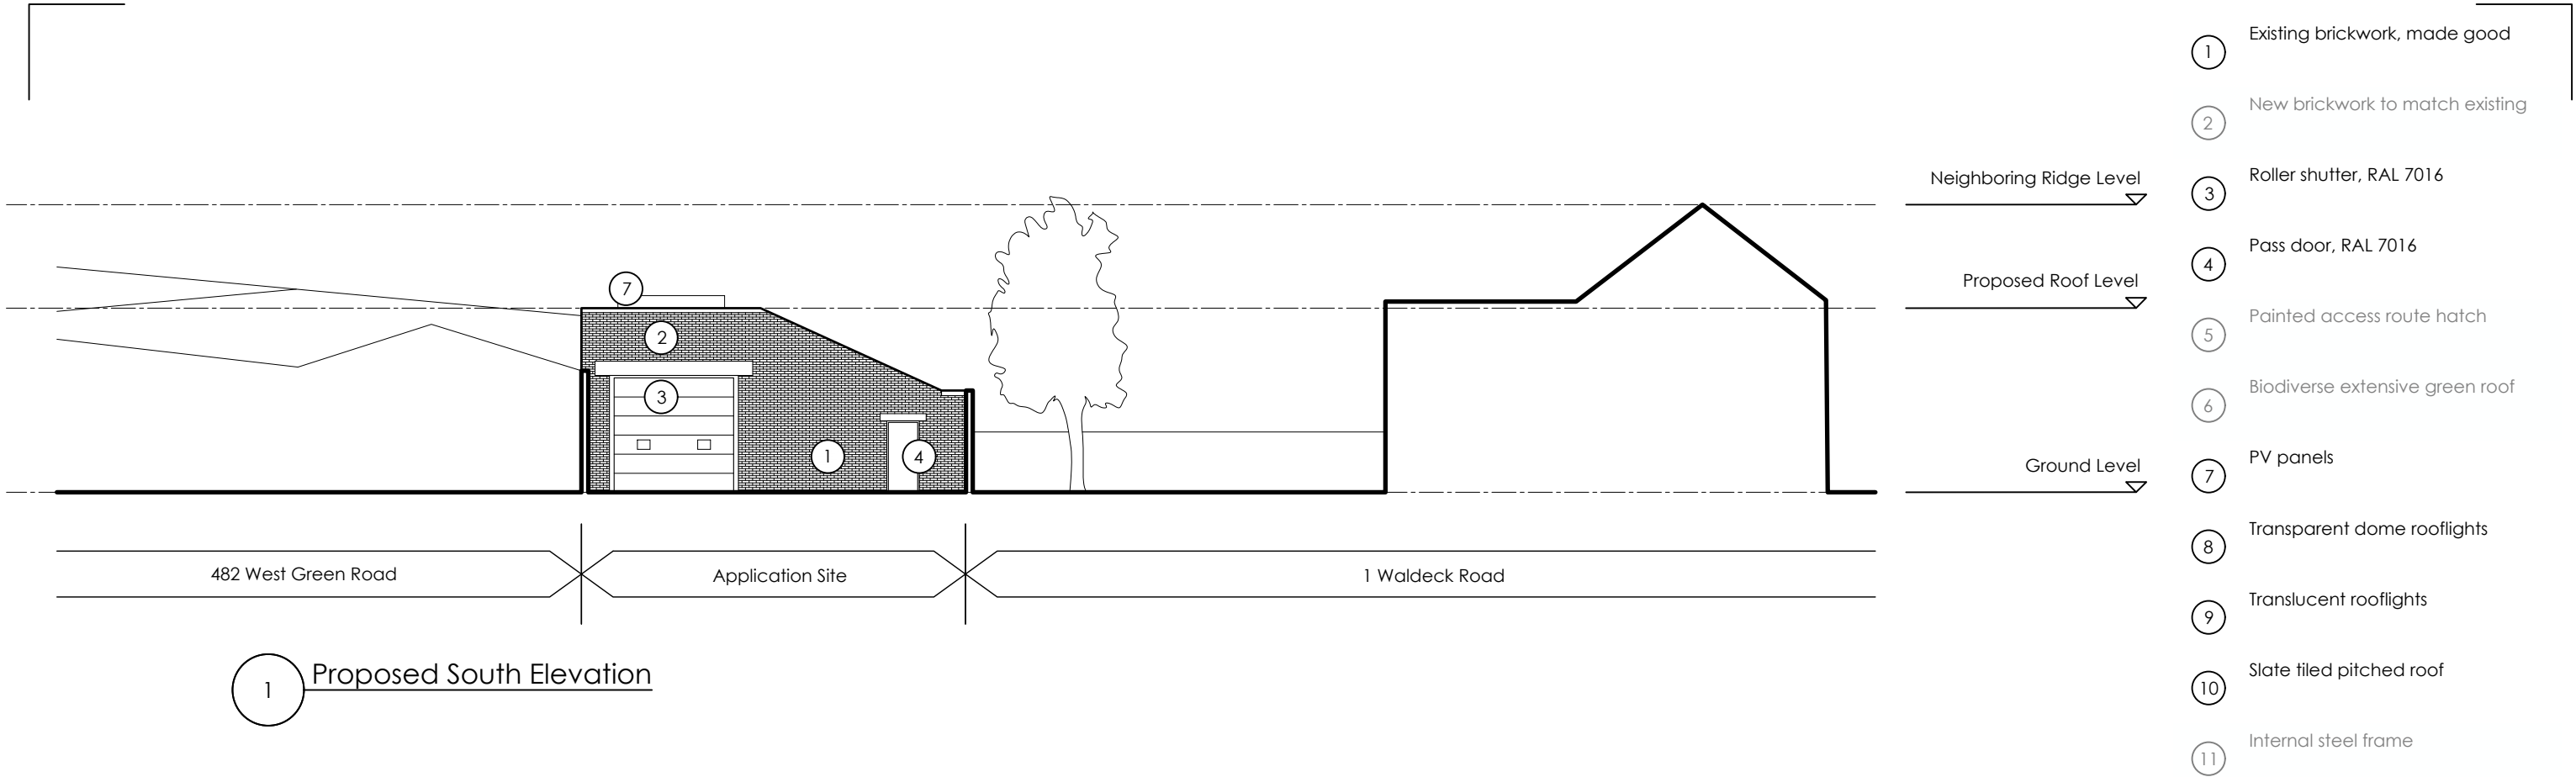

black

Black Architecture
London
EC2A 3LP
033 3311 0221
black-architecture.com

0 1m 2m 4m 6m 10m

If received electronically it is the recipients responsibility to print to the correct scale. Only written dimensions should be used. Any errors or discrepancies should be reported to the architect. All information ©2022 Black Architecture Limited.

Notes:

Rev	Date	Amended	Checked	Details
B	23.12.2024	Boundary wall amended	PB	
A	26.11.2024	Roof height and pitch amended	MC	
		Door location amended	SB	

West Green Road

Proposed Elevations 1

PLANNING

Drawn	Checked	Date	Scale
MC	SB	16.04.2024	1:200 @ A3
Project	Status	Stage	Number
0628	PL	3	2000
			Revision
			B