



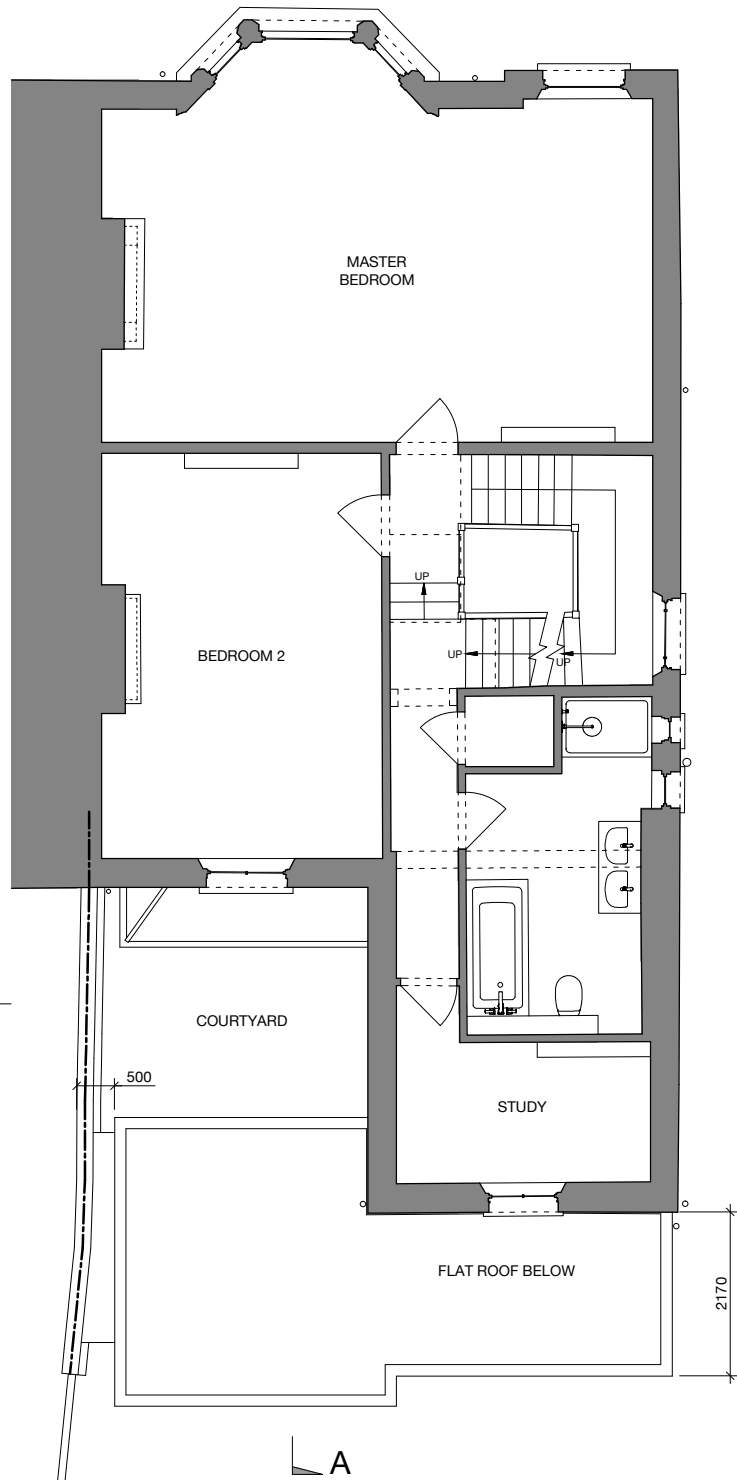

FIRST FLOOR
AS PROPOSED

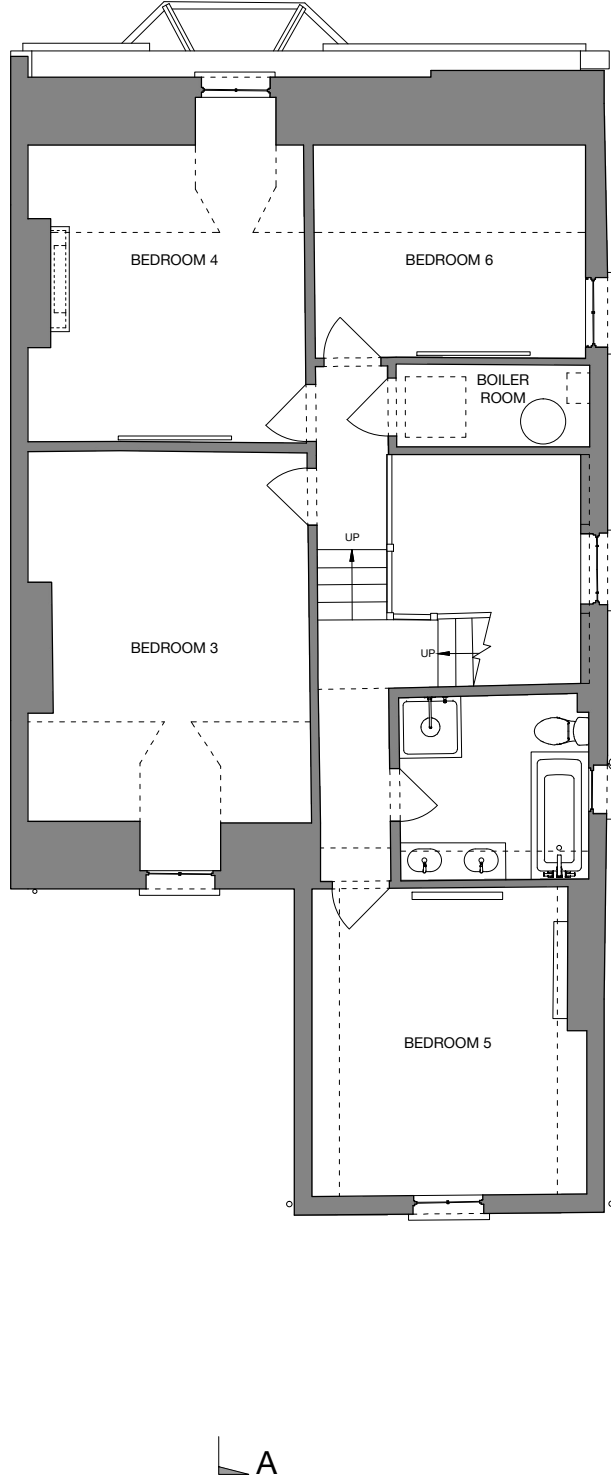

SECOND FLOOR
AS PROPOSED

GENERAL NOTES:

THIS DRAWING TO BE USED FOR PLANNING PURPOSES ONLY. NOT FOR CONSTRUCTION.

ALL DISCREPANCIES OR OMISSIONS ARE TO BE REPORTED TO THE ARCHITECT.

THIS DRAWING IS COPYRIGHT. DO NOT REPRODUCE WITHOUT WRITTEN PERMISSION FROM THE AUTHOR.

SEEK CLARIFICATION FROM THE ARCHITECT IF ANY ASPECT OF THIS DRAWING IS UNCLEAR.

SURVEY INFORMATION IS APPROXIMATED WHERE ACCESS DOES NOT PERMIT DIRECT MEASUREMENT.

LEVELS ARE APPROXIMATE. FLOOR LEVELS ARE IRREGULAR INTERNALLY AND EXTERNALLY.



1	FIRST ISSUE	30/08/24
A	GENERAL DEVELOPMENT	04/10/24
B	GENERAL DEVELOPMENT	07/10/24
C	REVISED TO REFLECT LPA FEEDBACK	19/12/24

REVISION	DATE
----------	------

RICHARD BELL
ARCHITECTURE

17 HIGHGATE SPINNEY | CRESCENT ROAD | LONDON | N6 8AR | UK

T: +44 20 3685 8328
E: info@richardbellarchitecture.com
W: www.richardbellarchitecture.com

ARCHITECT: RICHARD BELL RIBA

PROJECT ADDRESS
58 CROMWELL AVENUE
LONDON N6 5HL

DRAWING
FIRST AND SECOND FLOOR
AS PROPOSED

SCALE
1:50 @ A1

DRAWING No.
2311 PA11