



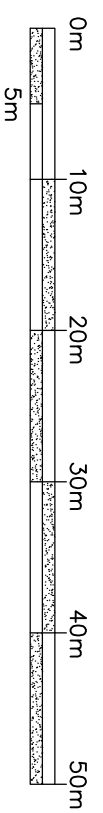

1:500 Block Plan



Ordnance Survey, (c) Crown Copyright 2024. All rights reserved. Licence number 100022432

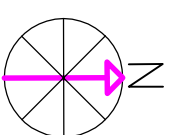

1:500 Scale Bar



1:1250 Location Plan

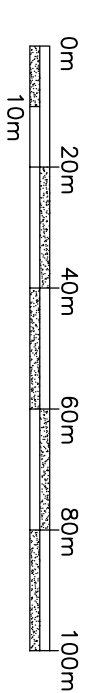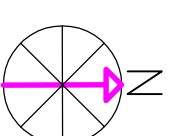

1:1250 Scale Bar

PLANNING DRAWING

Rev C	Drawing updated	Jan '25
Rev B	Drawing updated	Nov '24
Rev A	Drawing updated	Oct '24

Mulbury Designs Ltd

Honeywood House

ive

Maresfield Park

Marefield

East Sussex

TN22 2HA

Tel: 01825 760967

Email: mulburydesigns@hotmail.co.uk

CLIENT:

Sam & Dougie Bruce

TITLE:

Proposed Location/Block Plans

PROJECT:

Proposed Single Storey Rear
Addition to: Flat A 26, Avenue
Road, Hornsey, N6 5DW

SCALE: 1:500, 1:1250 @ A2 DATE: Aug 2024

DRG NO.

REV.

4

⌈