


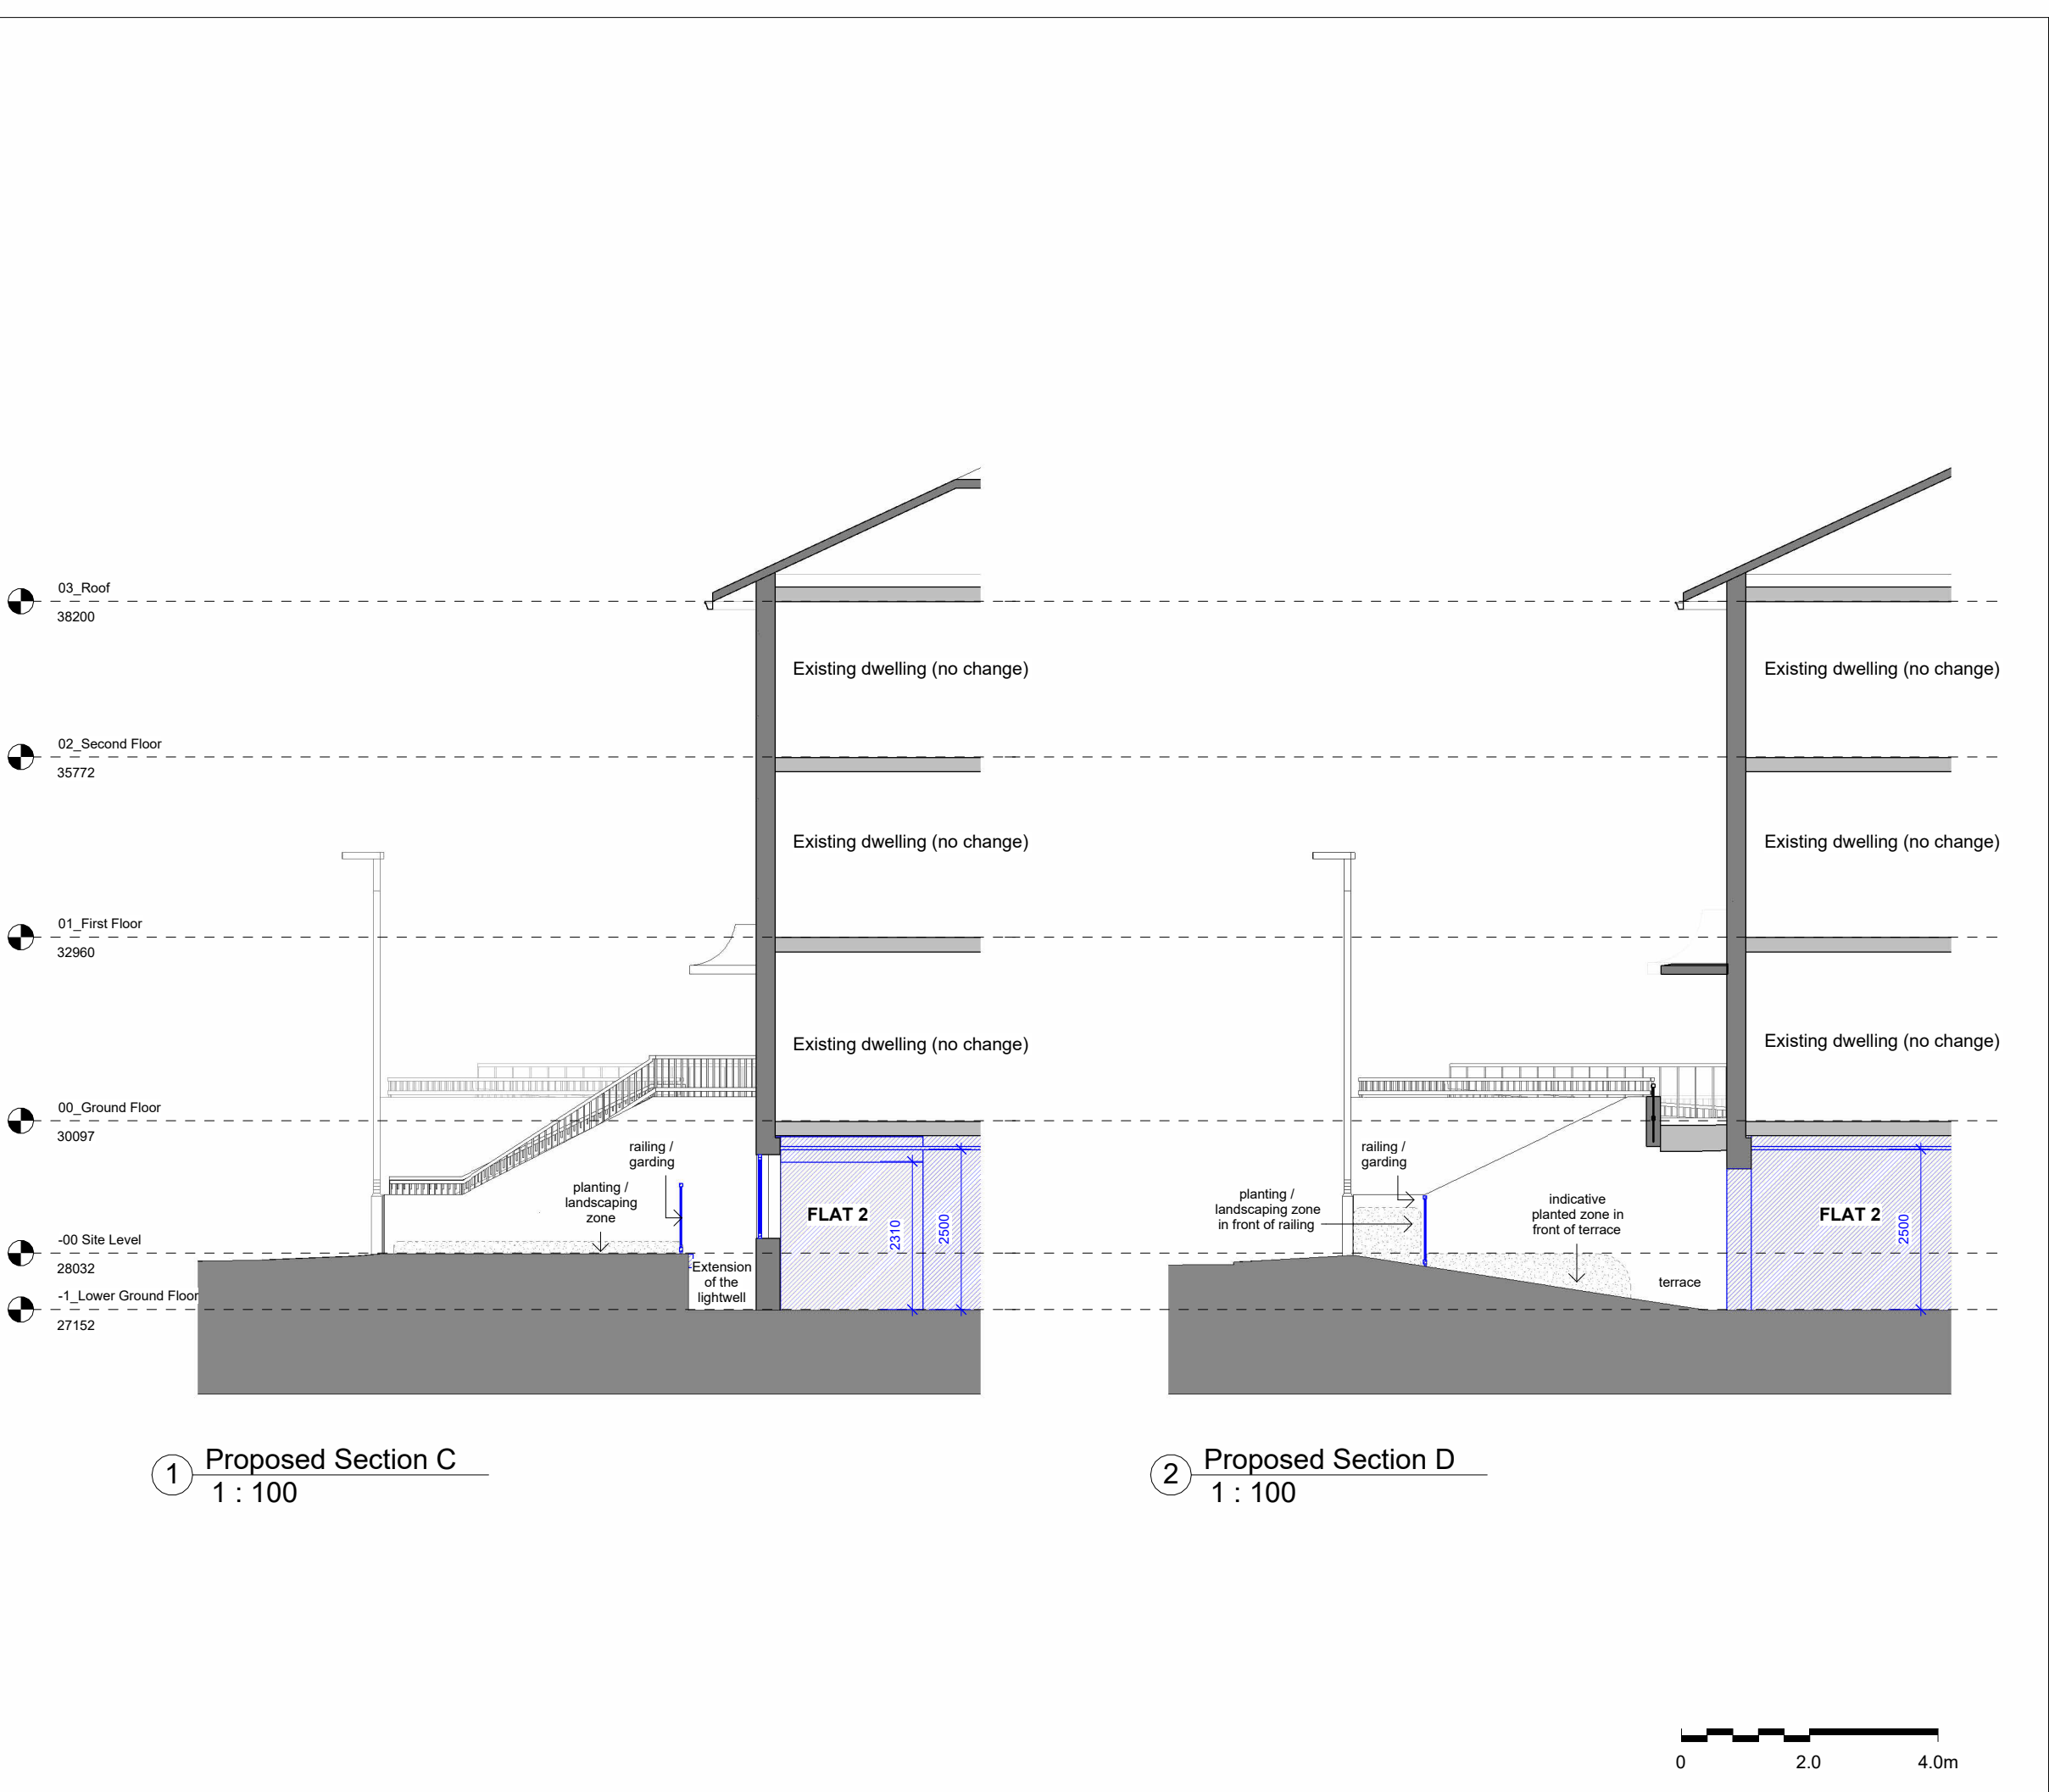

Revisions				
Rev	Date	By	Description	Approved
C01	06.12.24	EB	Planning Issue	MH
C02	13.12.24	EB	Planning Issue	MH


This drawing is produced for the purposes stated below. Do not scale from this drawing, use figured dimensions only. Drawing to be read in conjunction with all other Architect's and Consultants' drawings and specifications. This drawing is copyright.

Notes

Key

- - - Site boundary
- Proposed

Section and Elevation Key

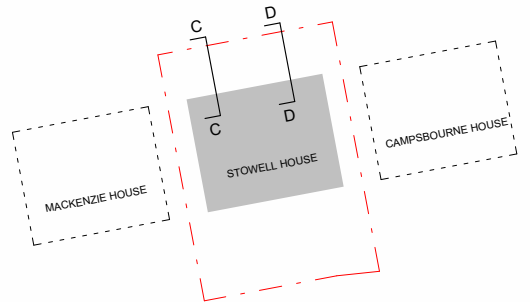

Client
Hornsey Housing Trust

Project
Stowell House

Sheet
Proposed Sections - Sheet 2

Date of Origin	Project Number	Scale (A3)
09.05.24	622	1 : 100
Drawn By	Suitability	Dwg Status
EB	S3	Stage 3

Drawing Number

Project	Originator	Level	Type	Discipline	Revision
622	- ARC	- SH	- ZZ	- DR	- A - 20502 - C02