



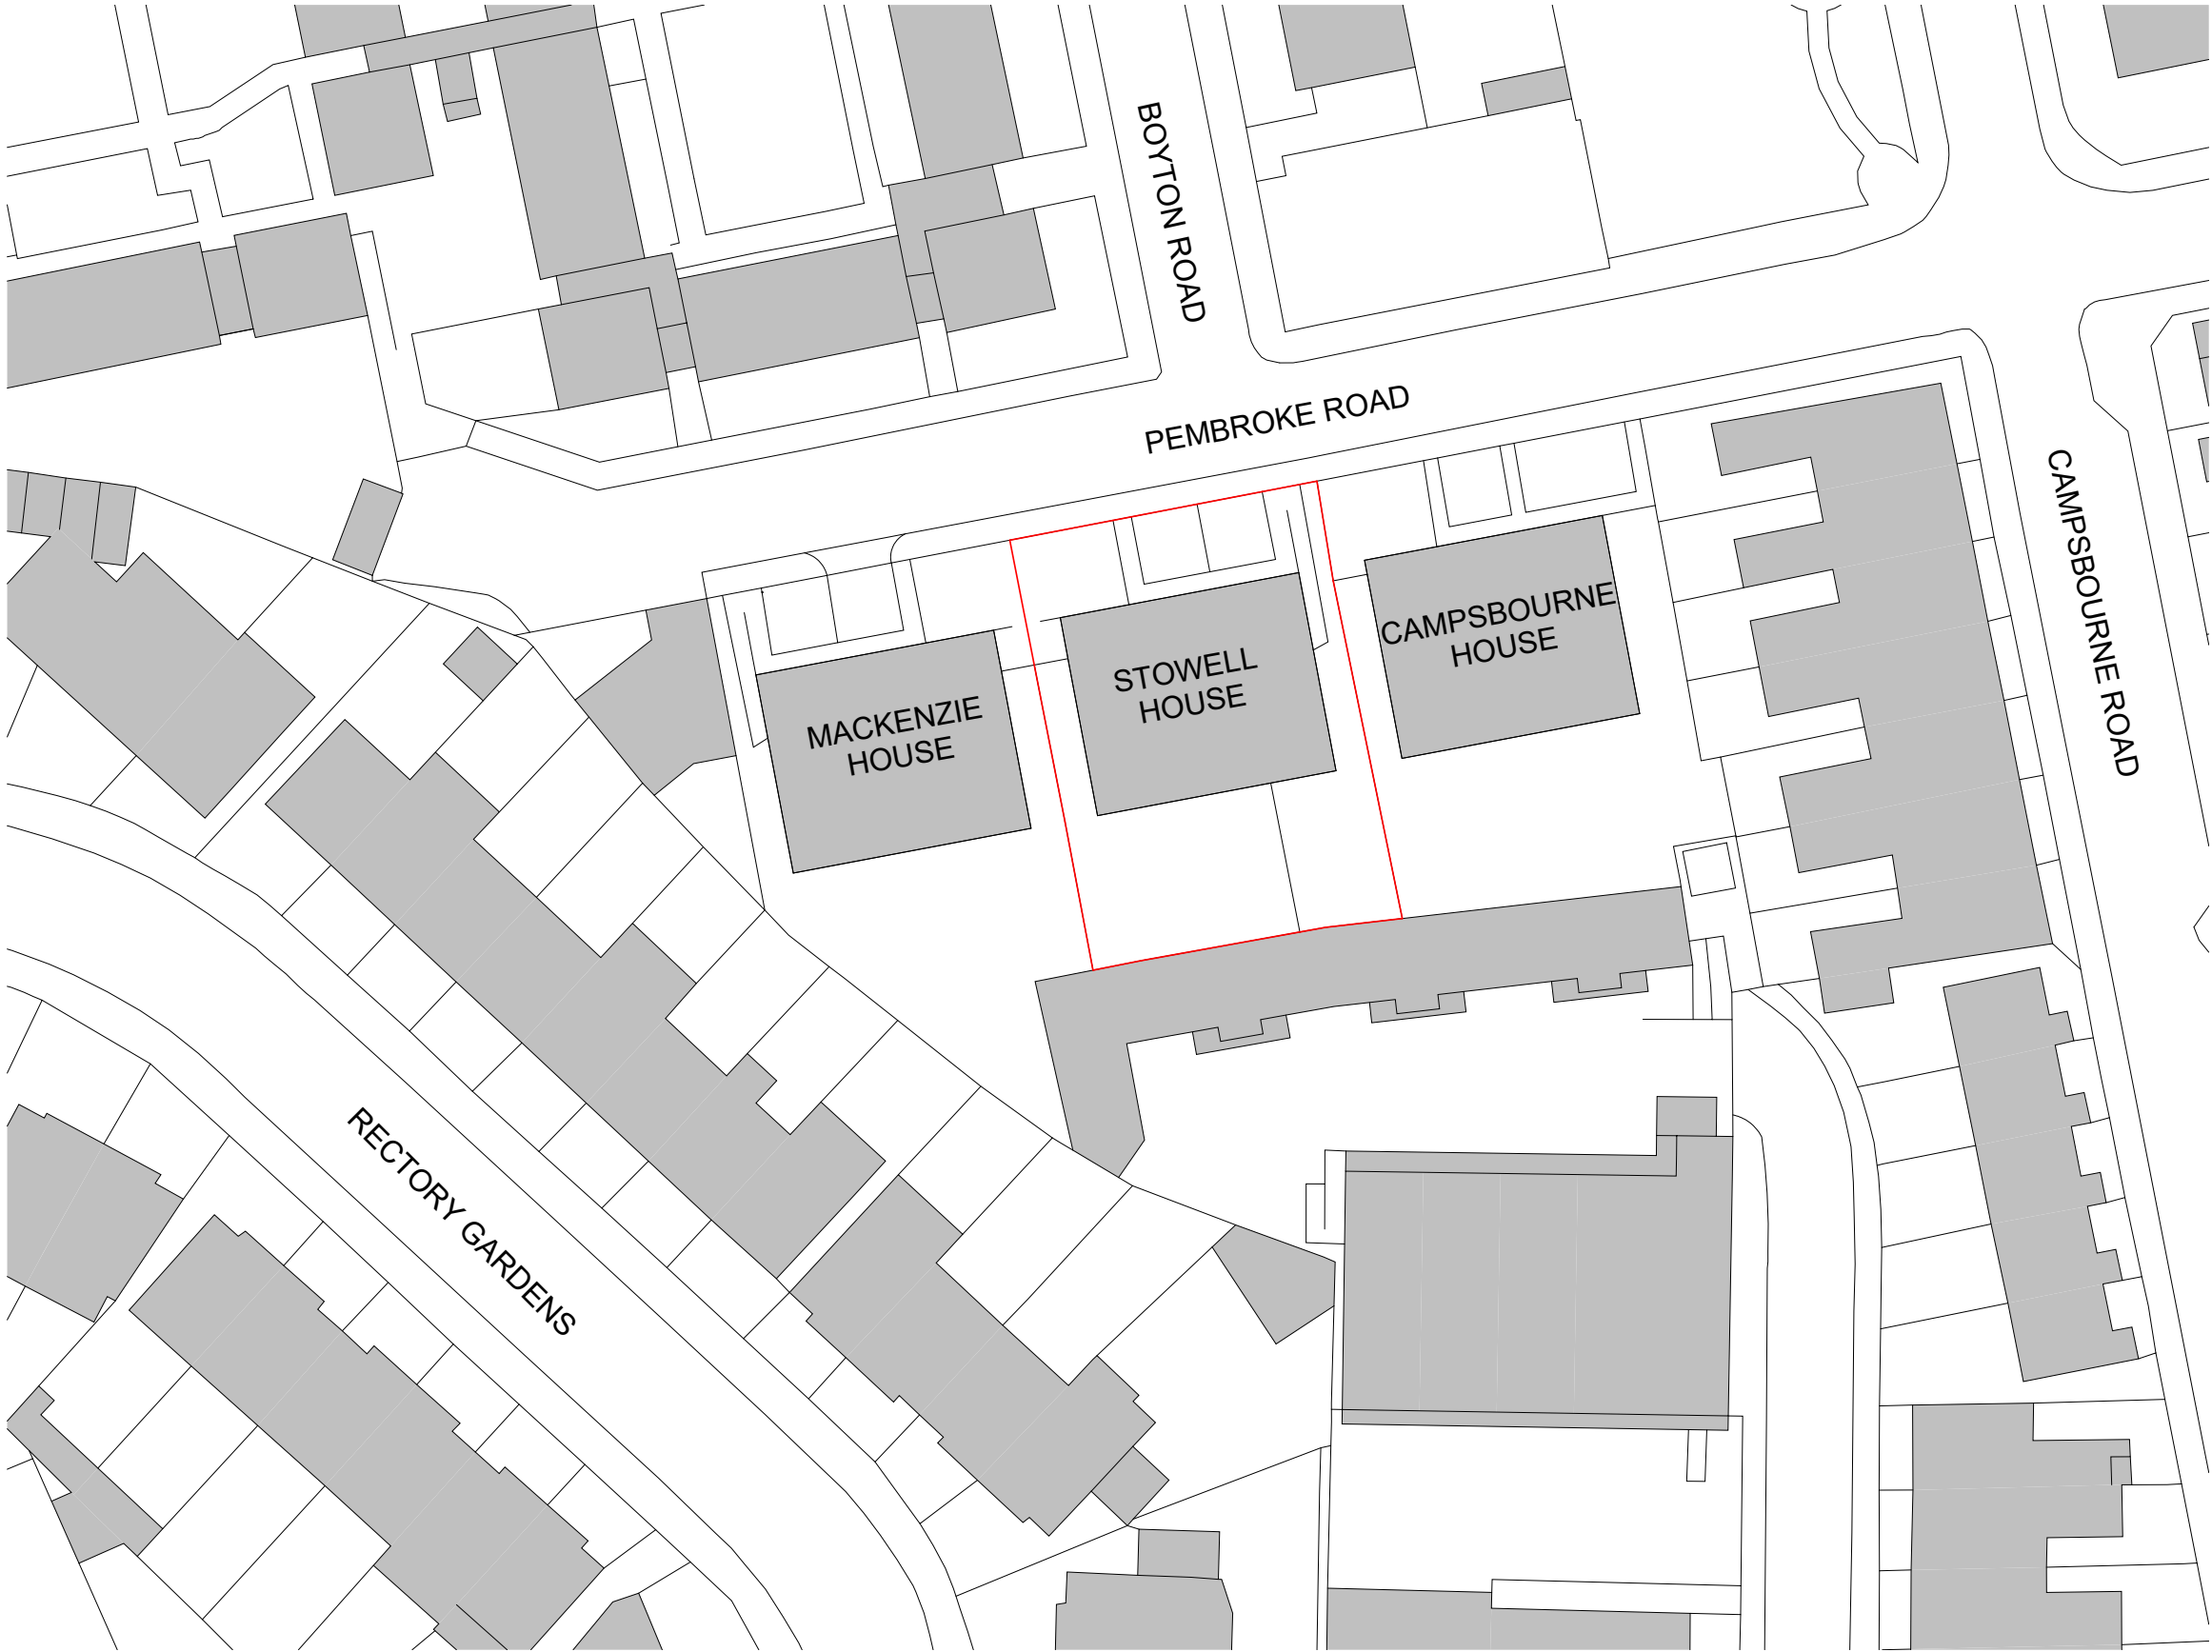

1 Existing Block Plan
1 : 500

Crown copyright and database rights 2024 OS Serial Number: OS100035409

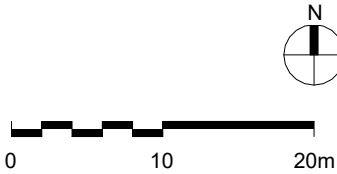

Revisions				
Rev	Date	By	Description	Approved
C01	06.12.24	EB	Planning Issue	MH
C02	13.12.24	EB	Planning Issue	MH

This drawing is produced for the purposes stated below. Do not scale from this drawing, use figured dimensions only. Drawing to be read in conjunction with all other Architect's and Consultants' drawings and specifications. This drawing is copyright.

Notes

Key

- - - Site boundary

Client
Hornsey Housing Trust

Project
Stowell House

Sheet
Existing Block Plan

Date of Origin	Project Number	Scale (A3)
09.05.24	622	1 : 500
Drawn By	Suitability	Dwg Status
EB	S3	Stage 3

S1: For Coordination

S2: For Information

S3: For Review and Comment

S4: For Review and Authorization

S5: For Review and Acceptance

As Authorised and Stage Complete

By: Partly Signed-off

CR: Construction Record

Drawing Number					
Project	Originator	Code	Level	Discipline	Revision
			Type		Number
622	- ARC	- SH	- XX	- DR	- A - 05200 - C02

Archio

Archio
Unit 4 32 Indigo Mews
Carysfort Road
London N16 9AE
T 020 7183 4048

www.archio.co.uk