




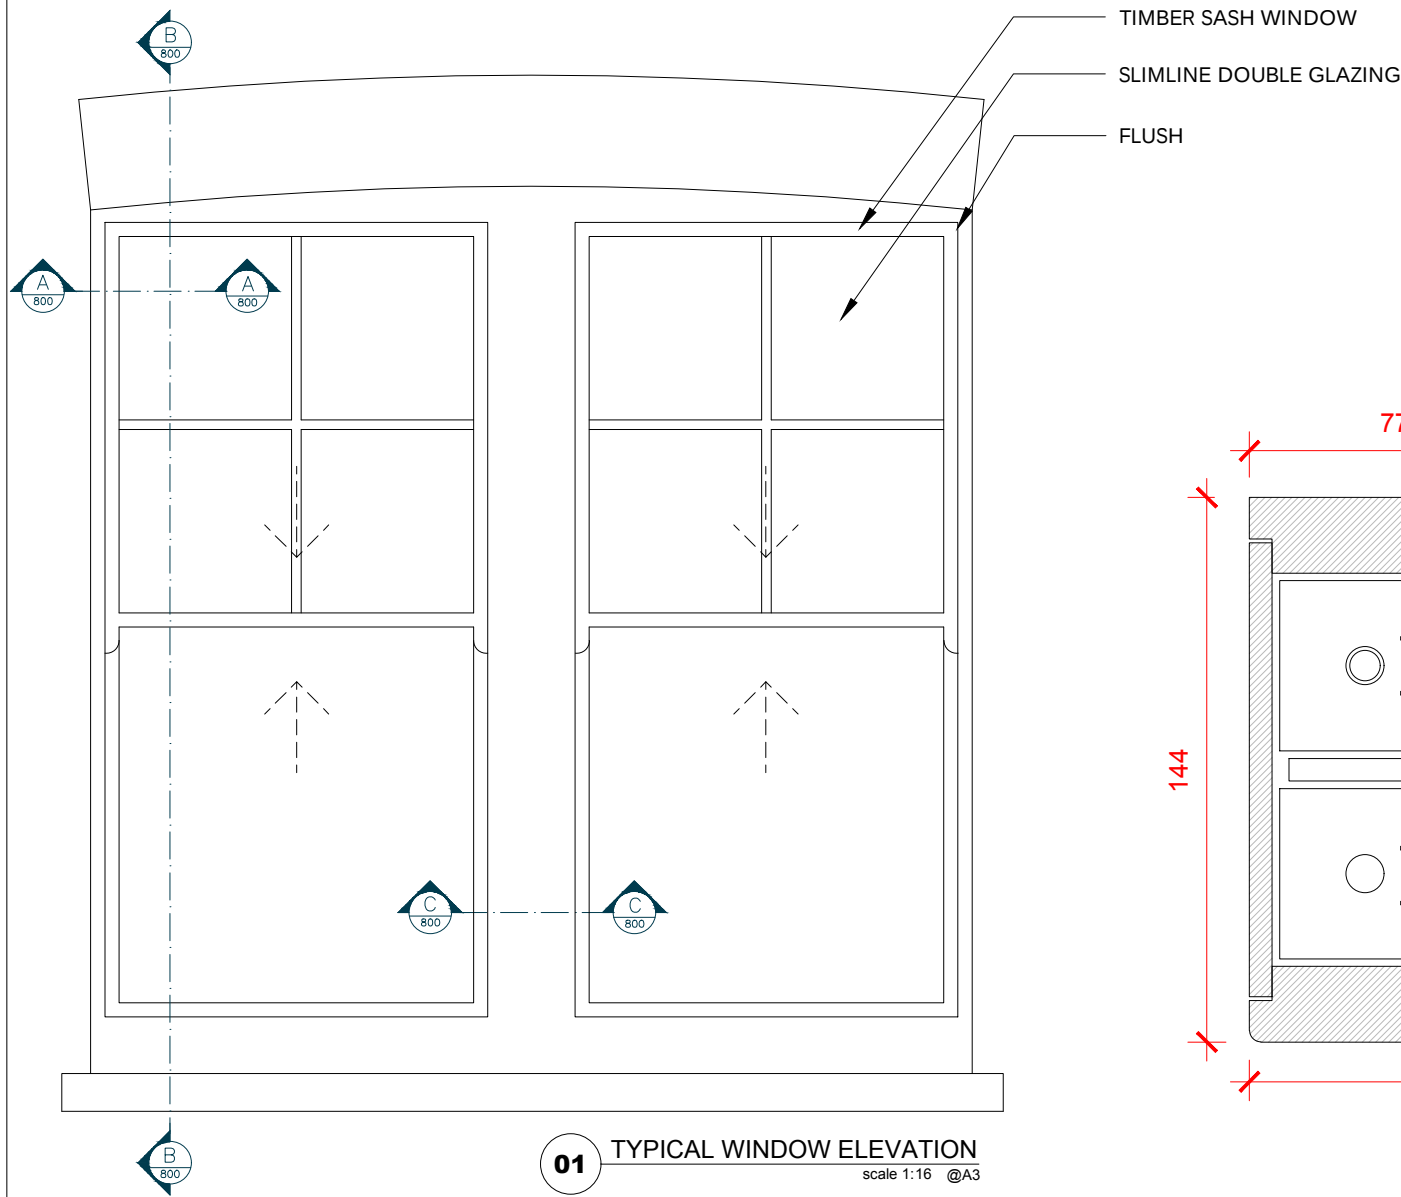


**01** TYPICAL WINDOW ELEVATION  
scale 1:16 @A3

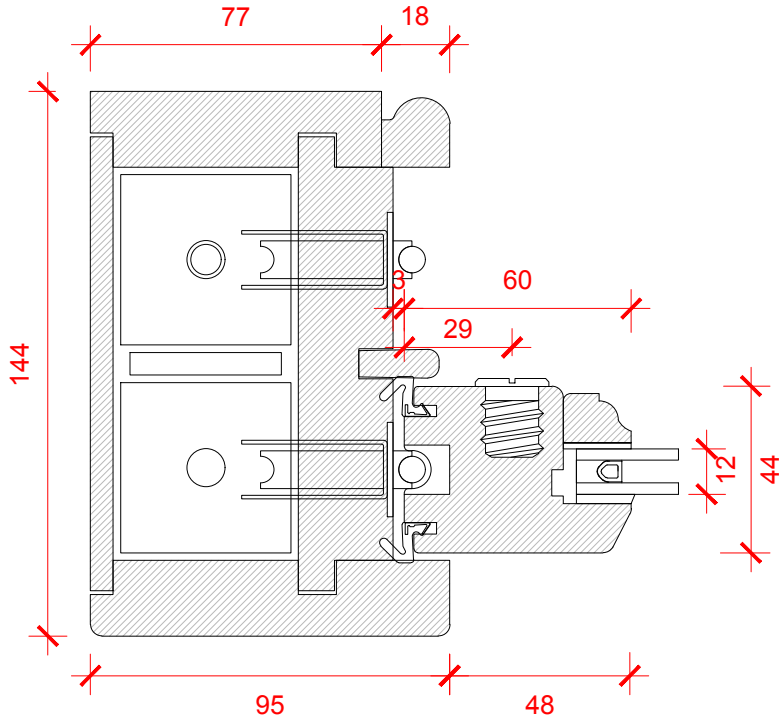


**03** SECTION A-A - UPPER JAMB  
scale 1:2 @A3

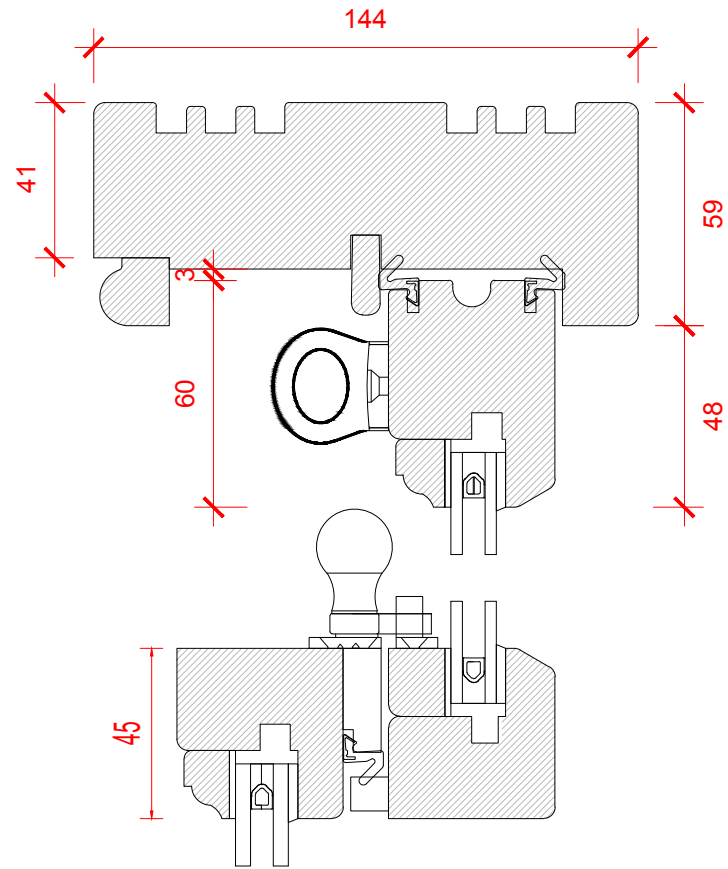


**05** SECTION B-B - HEAD AND CILL  
scale 1:2 @A3

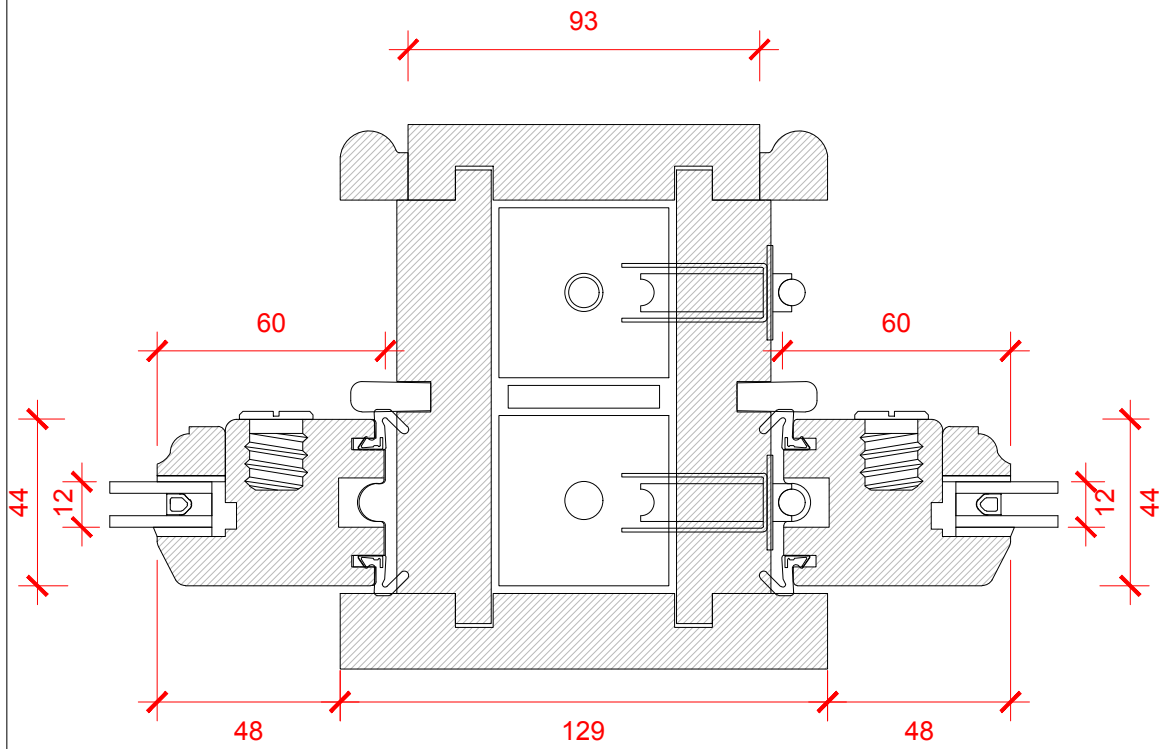

**02** SECTION C-C - MULLION  
scale 1:2 @A3

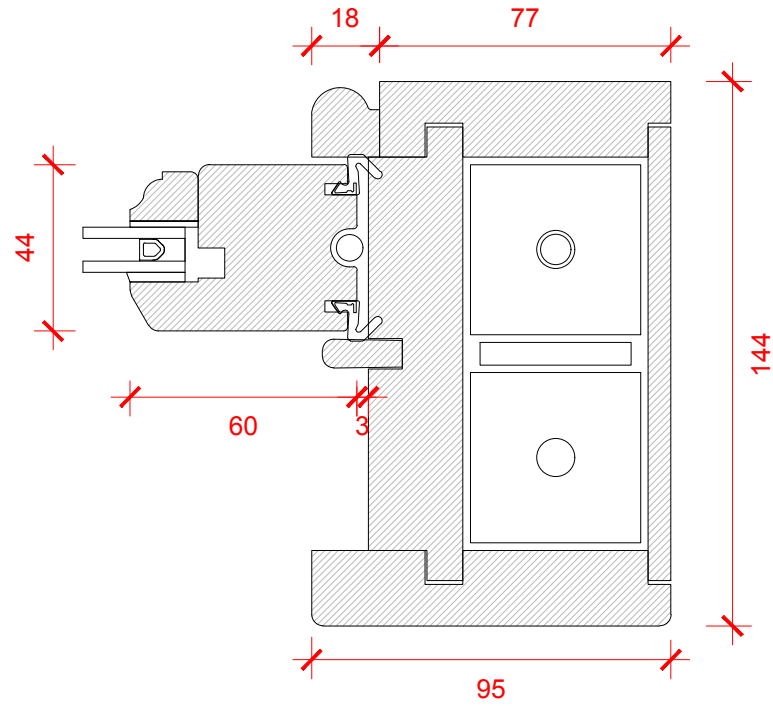

**04** SECTION C-C - LOWER JAMB  
scale 1:2 @A3

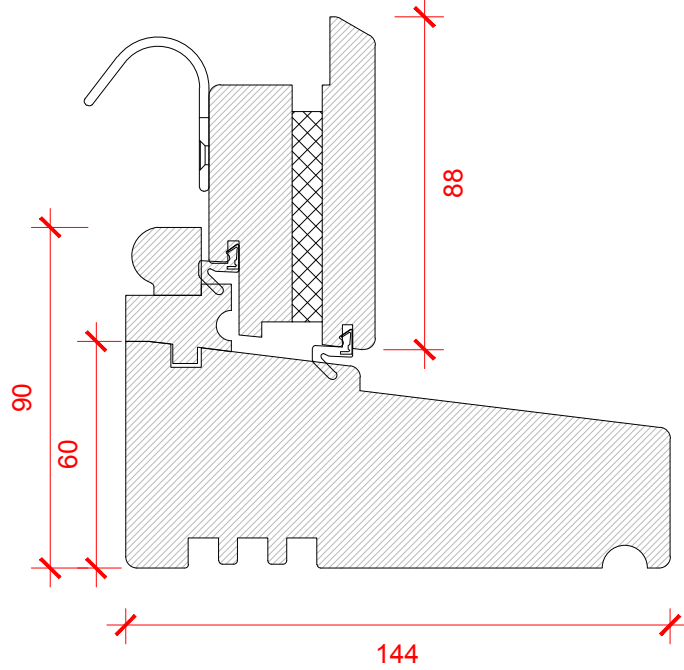

- Notes:
1. All scaled dimensions are to be confirmed with the Architect / Project Manager.
  2. All notated dimensions are to be taken in preference to the scaled dimensions.
  3. All dimensions must be checked on Site prior to commencement of work.
  4. Any errors or omissions must be reported to the Architect / Project Manager.
  5. All copyrights retained.
  6. This drawing is not to be produced in part or whole without prior express permission of Studio HAVN.
  7. Materials & workmanship shall be to the best of their respective kind and in accordance with all current British Standards & Codes of Practice Statutory Authority & Manufacturers Recommendations/ Specifications.

| Rev | By | Ch'd | Date |
|-----|----|------|------|
| -   | -  | -    | -    |

| Rev | By | Ch'd | Date |
|-----|----|------|------|
| -   | -  | -    | -    |

|            |                |
|------------|----------------|
| Issued for | FOR PLANNING   |
| Date       | 9 JANUARY 2025 |

|        |                         |
|--------|-------------------------|
| Office | STUDIOHAVN              |
|        | E: tanis@studiohavn.com |
|        | M: +44 (0) 7401 299 652 |

|        |                |
|--------|----------------|
| Client | PRIVATE CLIENT |
|--------|----------------|

|           |                        |
|-----------|------------------------|
| Job title | HVN24.056              |
|           | 24 SOUTHWOOD LAWN ROAD |
|           | LONDON N6 5SF          |
|           | UNITED KINGDOM         |

|               |                                                      |
|---------------|------------------------------------------------------|
| Drawing title | WINDOW DETAIL<br>SLIMLINE DOUBLE GLAZING<br>PROPOSED |
|---------------|------------------------------------------------------|

|                |            |
|----------------|------------|
| Scale          | Date drawn |
| 1:2 & 1:16 @A3 | 09.01.2025 |

|             |          |            |             |
|-------------|----------|------------|-------------|
| Designed by | Drawn by | Checked by | Approved by |
| HR          | HR       | TDP        | TDP         |

|                |          |
|----------------|----------|
| Drawing number | Revision |
| A-803          | 000      |