




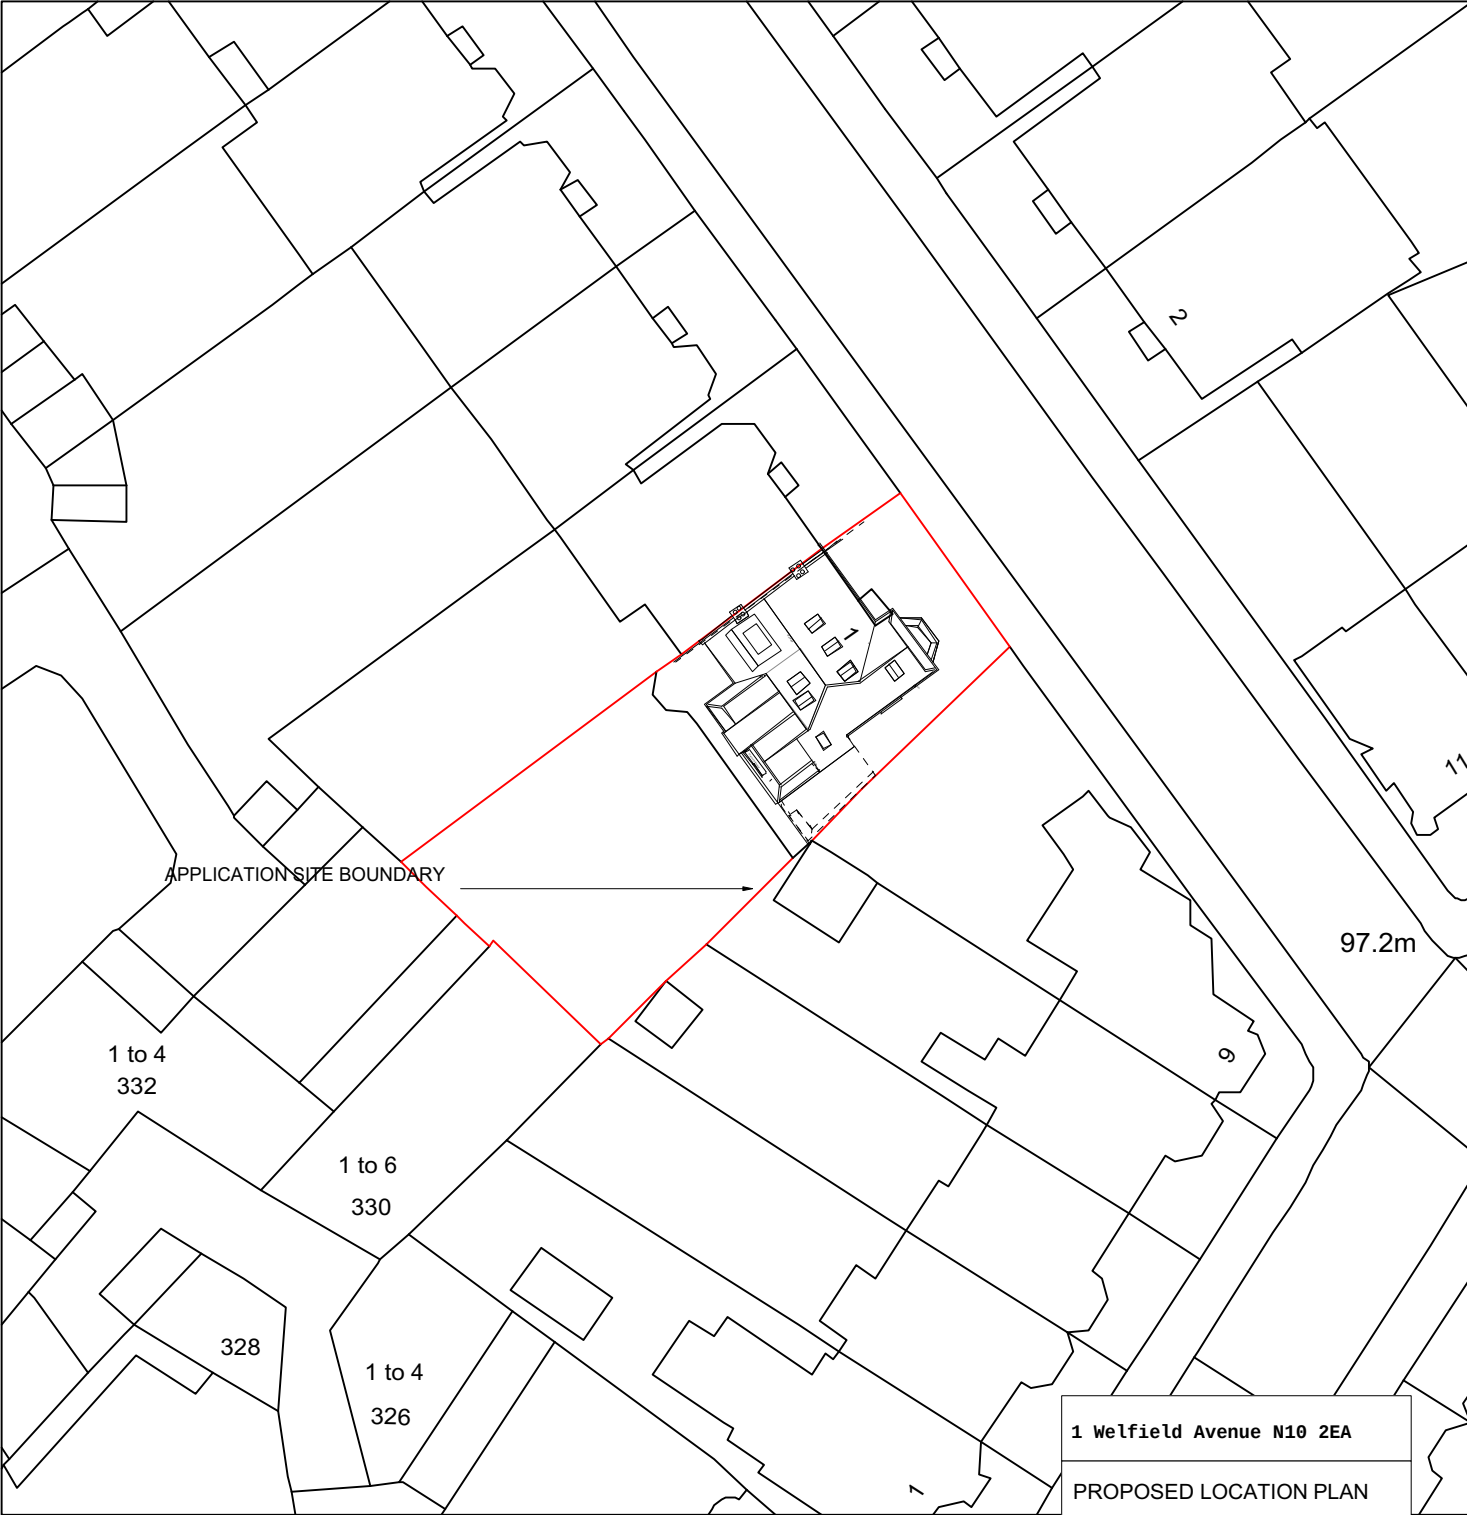

©Crown Copyright and database rights 2024 OS Licence no. AC0000806982

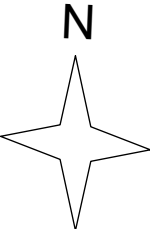

SCALE BAR

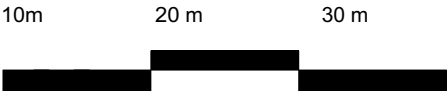

1 Welfield Avenue N10 2EA

PROPOSED LOCATION PLAN

EXSP 01. 1.500

Rev A

| rev. | date | notes |
|------|------|-------|
|      |      |       |
|      |      |       |
|      |      |       |
|      |      |       |

S.e.g Architects

64 Sydney Road  
London N10 2RL  
e - mail:  
info@segarchitects.com  
t.07812955089

This drawing is to be taken on site before any work proceeds. Drawing not to be used for land transfer purposes. Drawings to be read in conjunction with relevant drawings and specification. Not to be reproduced, retained or disclosed to any unauthorised person either wholly or in part without written permission.

Dimensions to be checked on site