




Existing Front Elevation

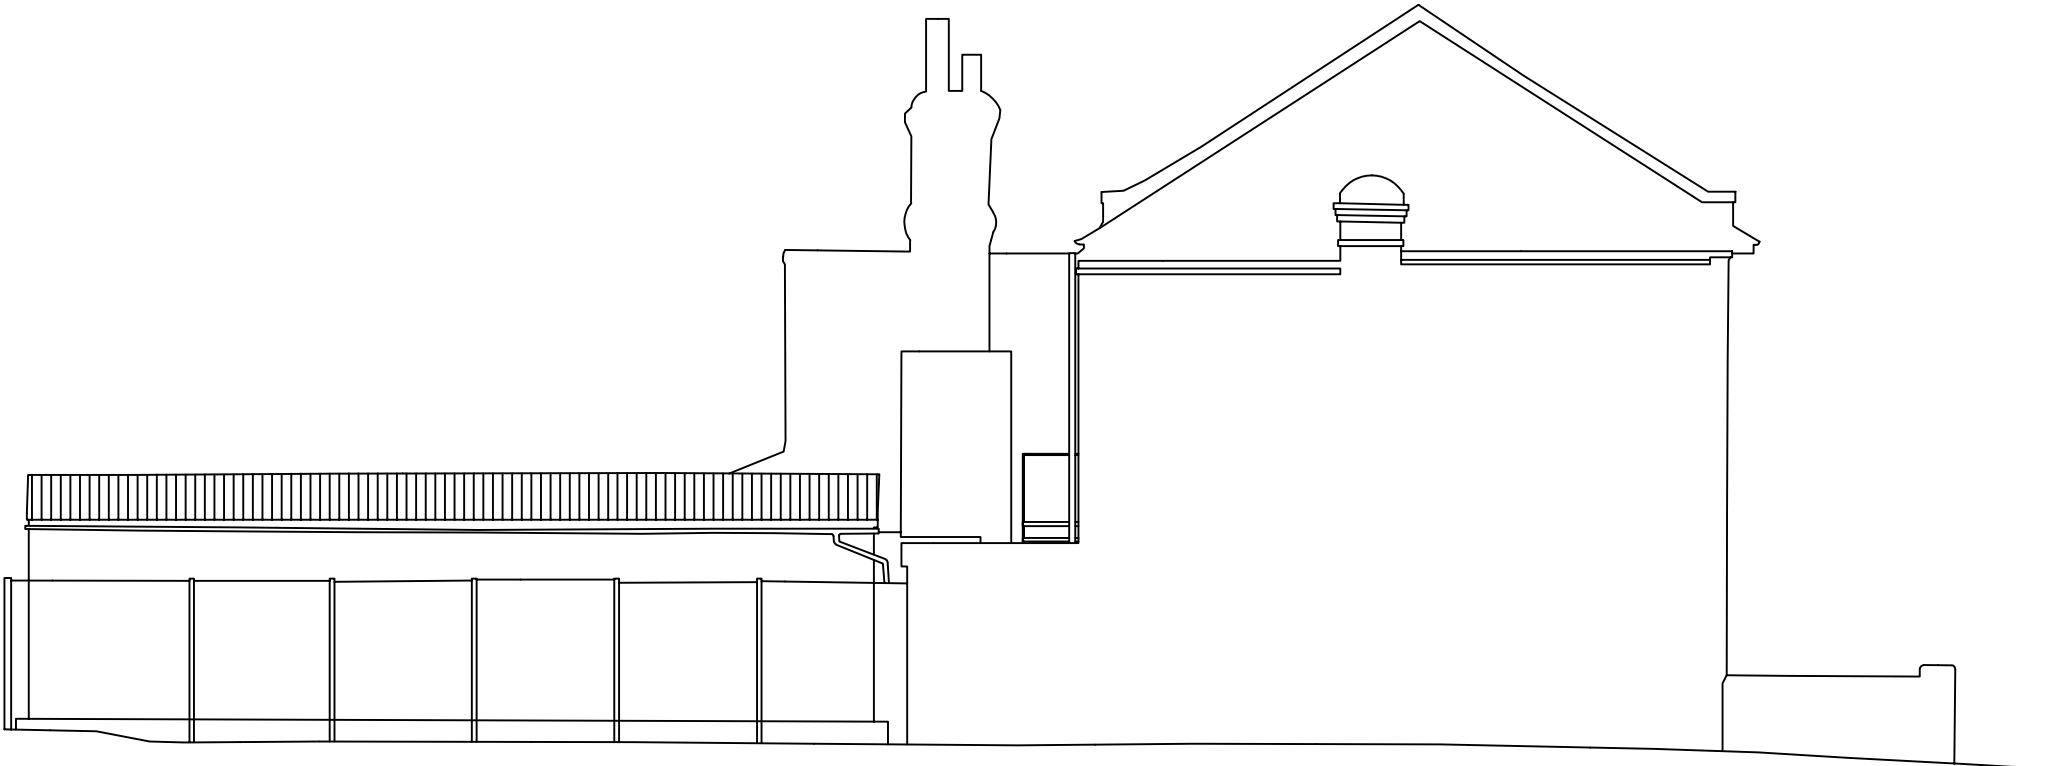

Existing Side Elevation



Existing Rear Elevation

