




Existing Rear Elevation of Rear Building

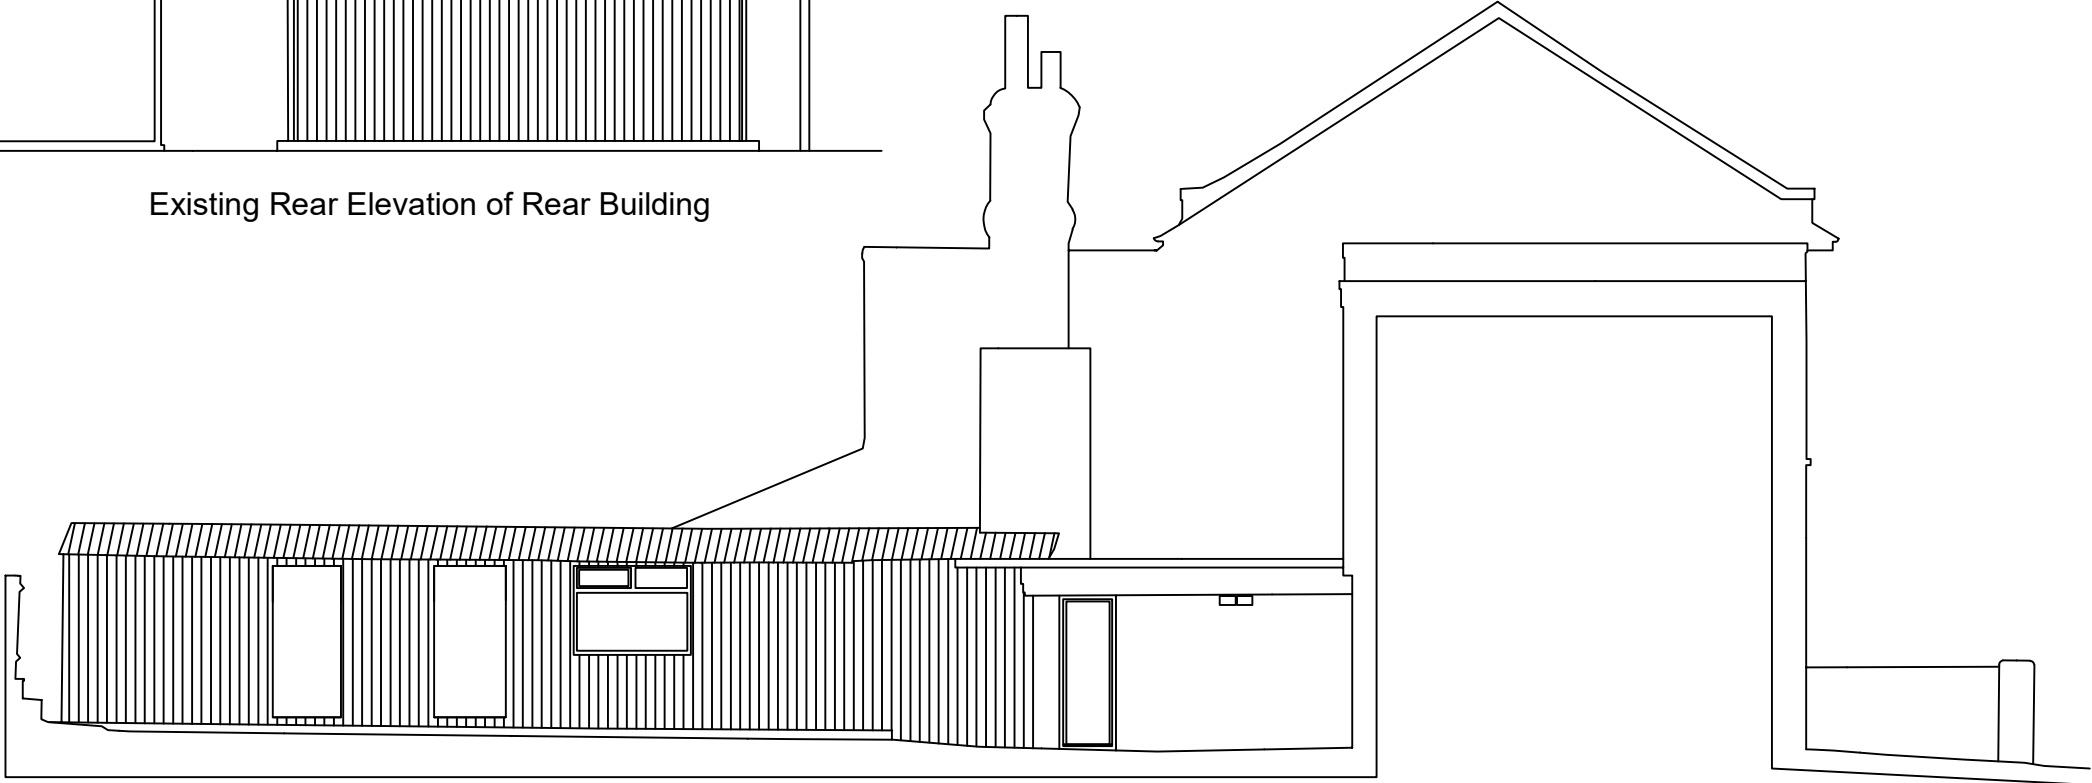

Existing Side Elevation of Rear Building

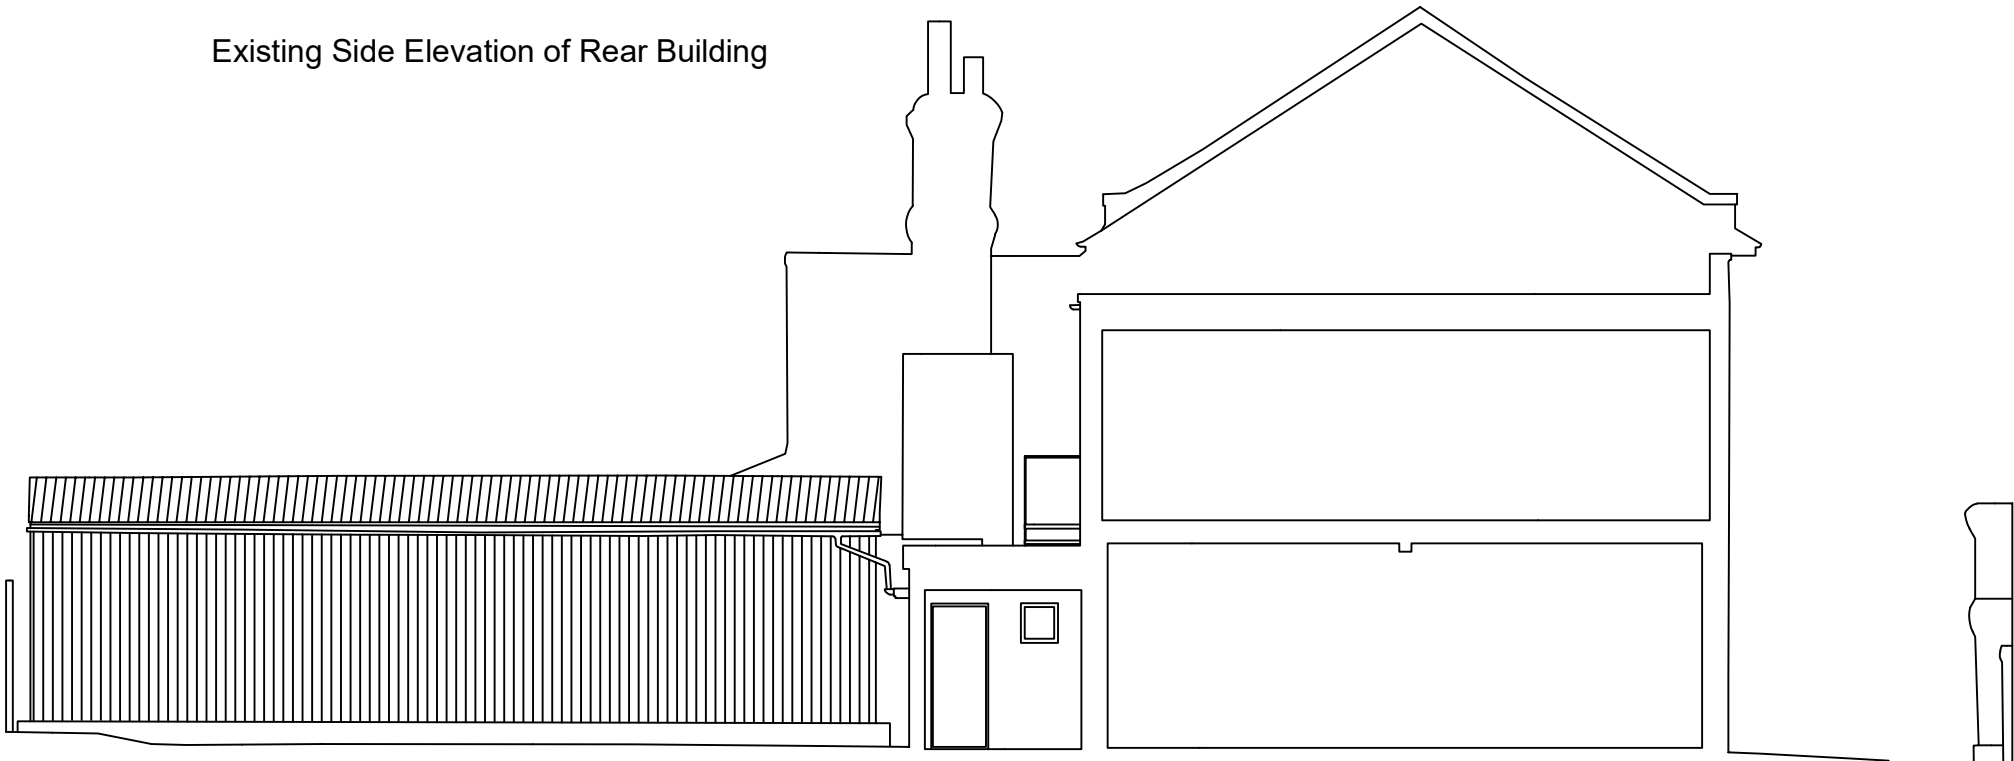

Cross Section of Main Building and Existing Side Elevation of Rear Building

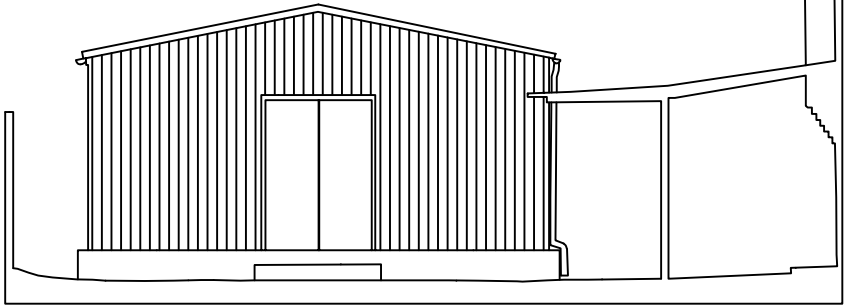

Existing Front Elevation of Rear Building



Cross Section of Main Building and Existing Side Elevation of Rear Building