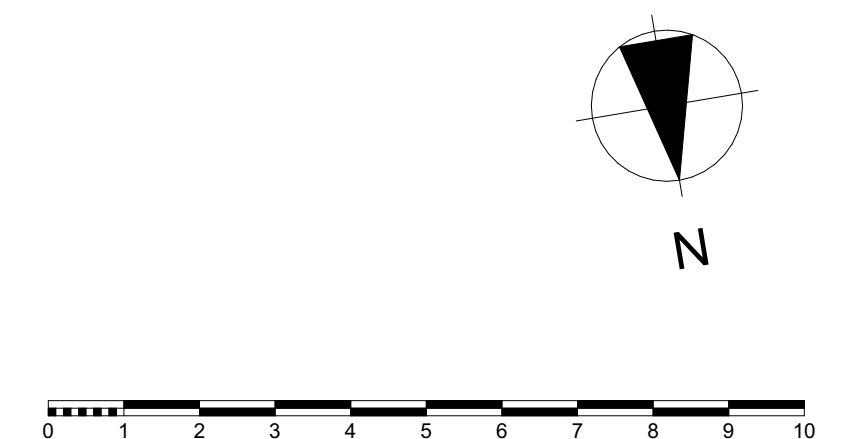
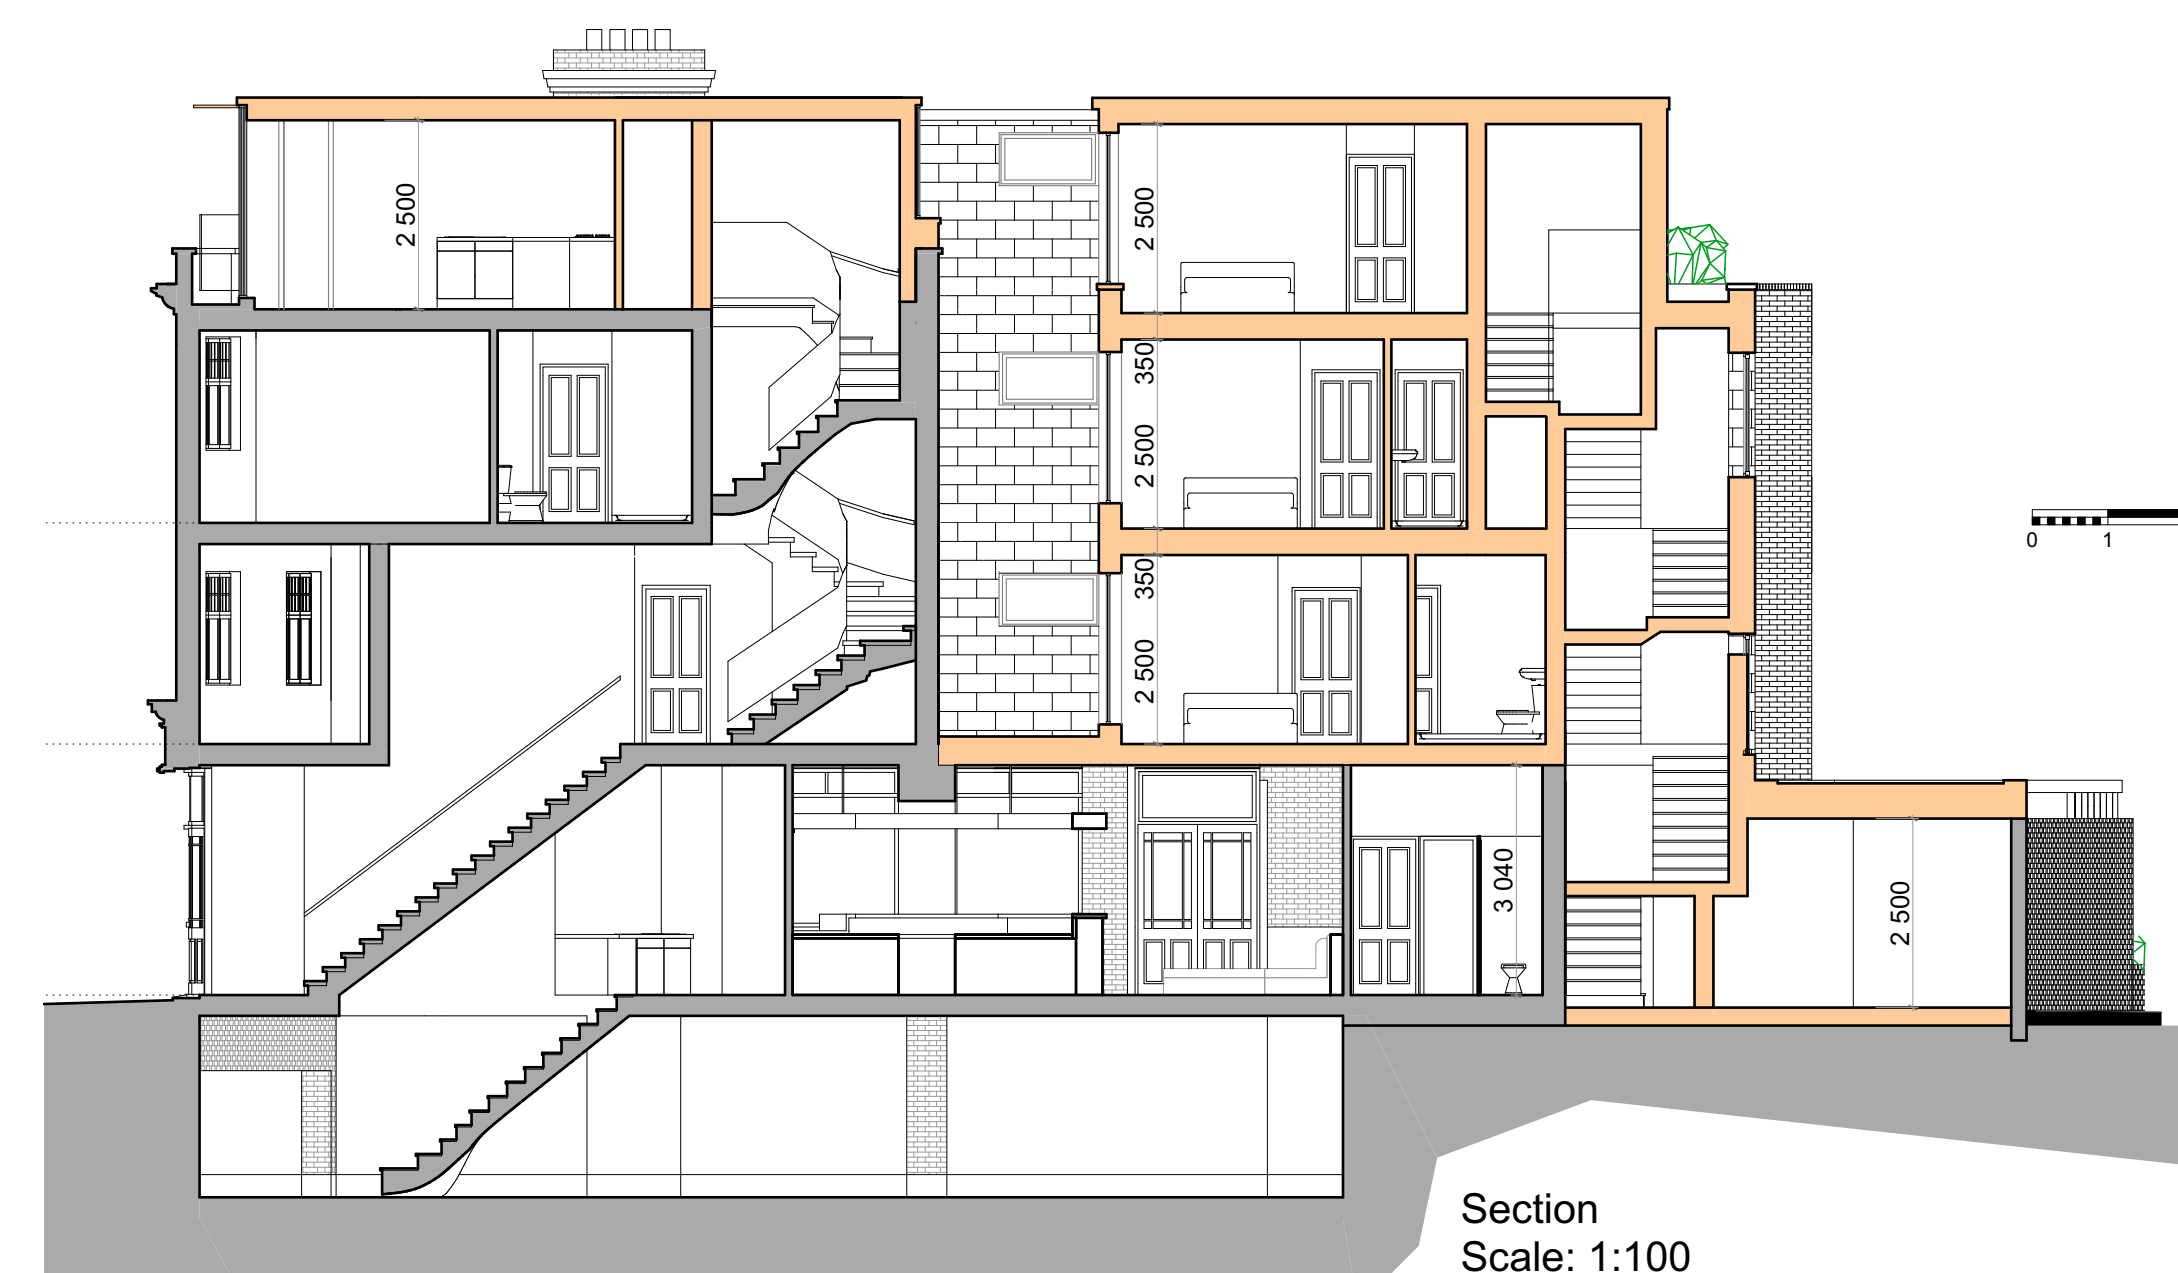
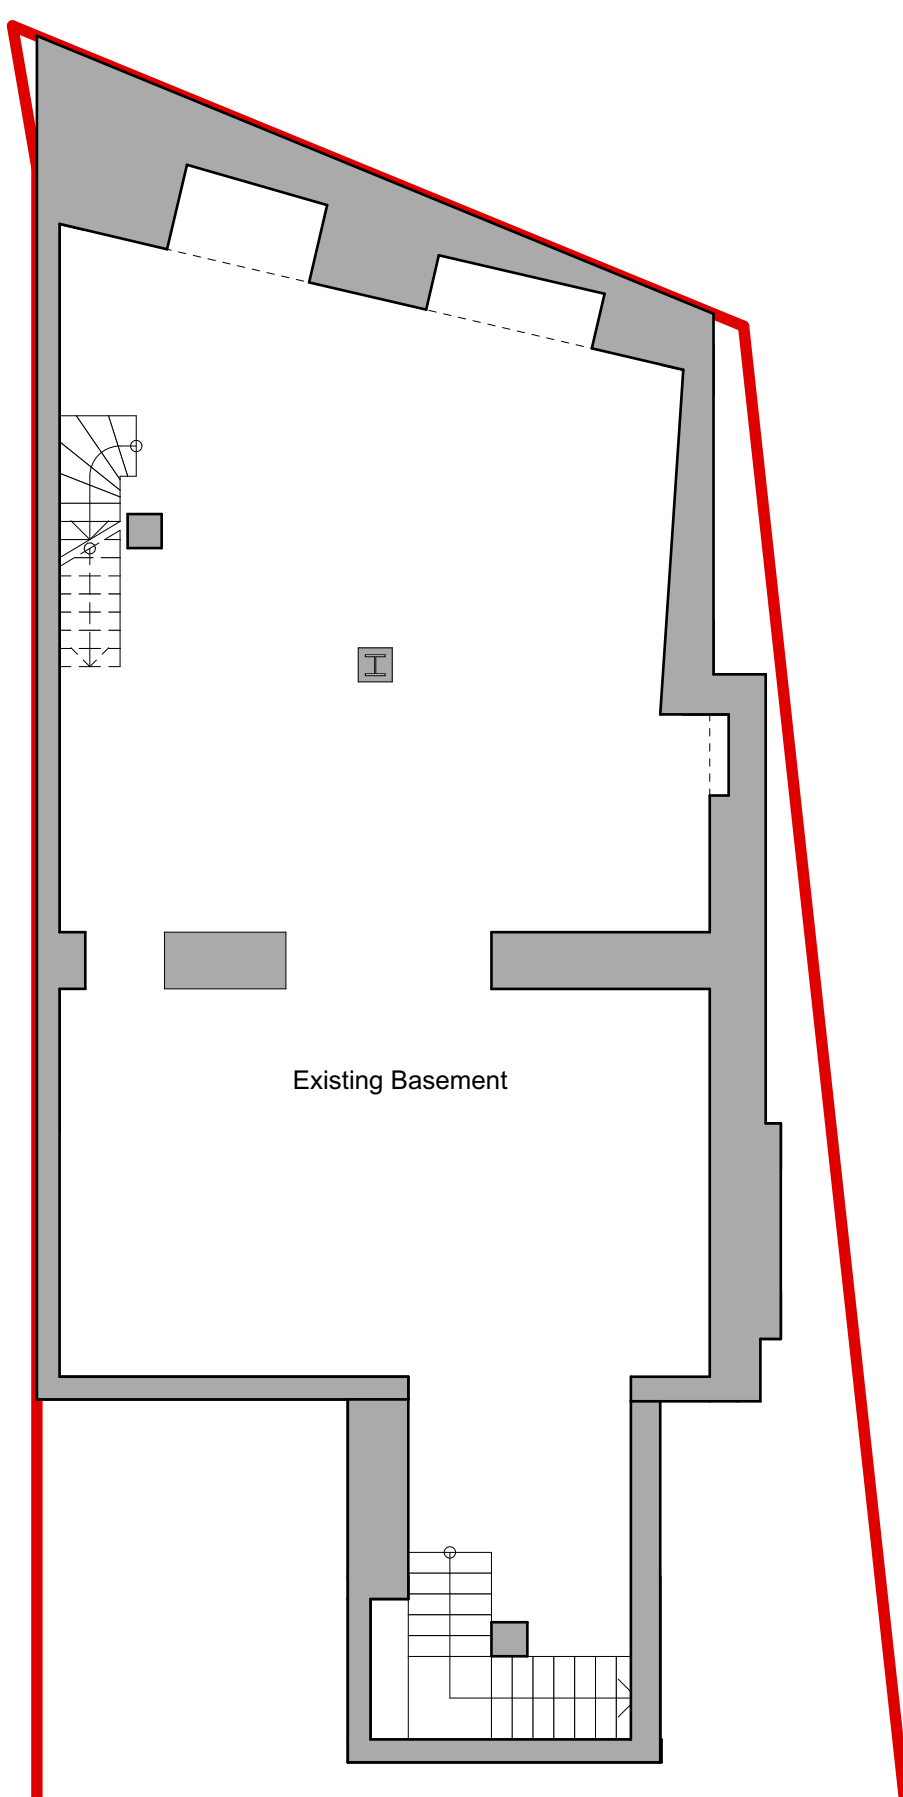
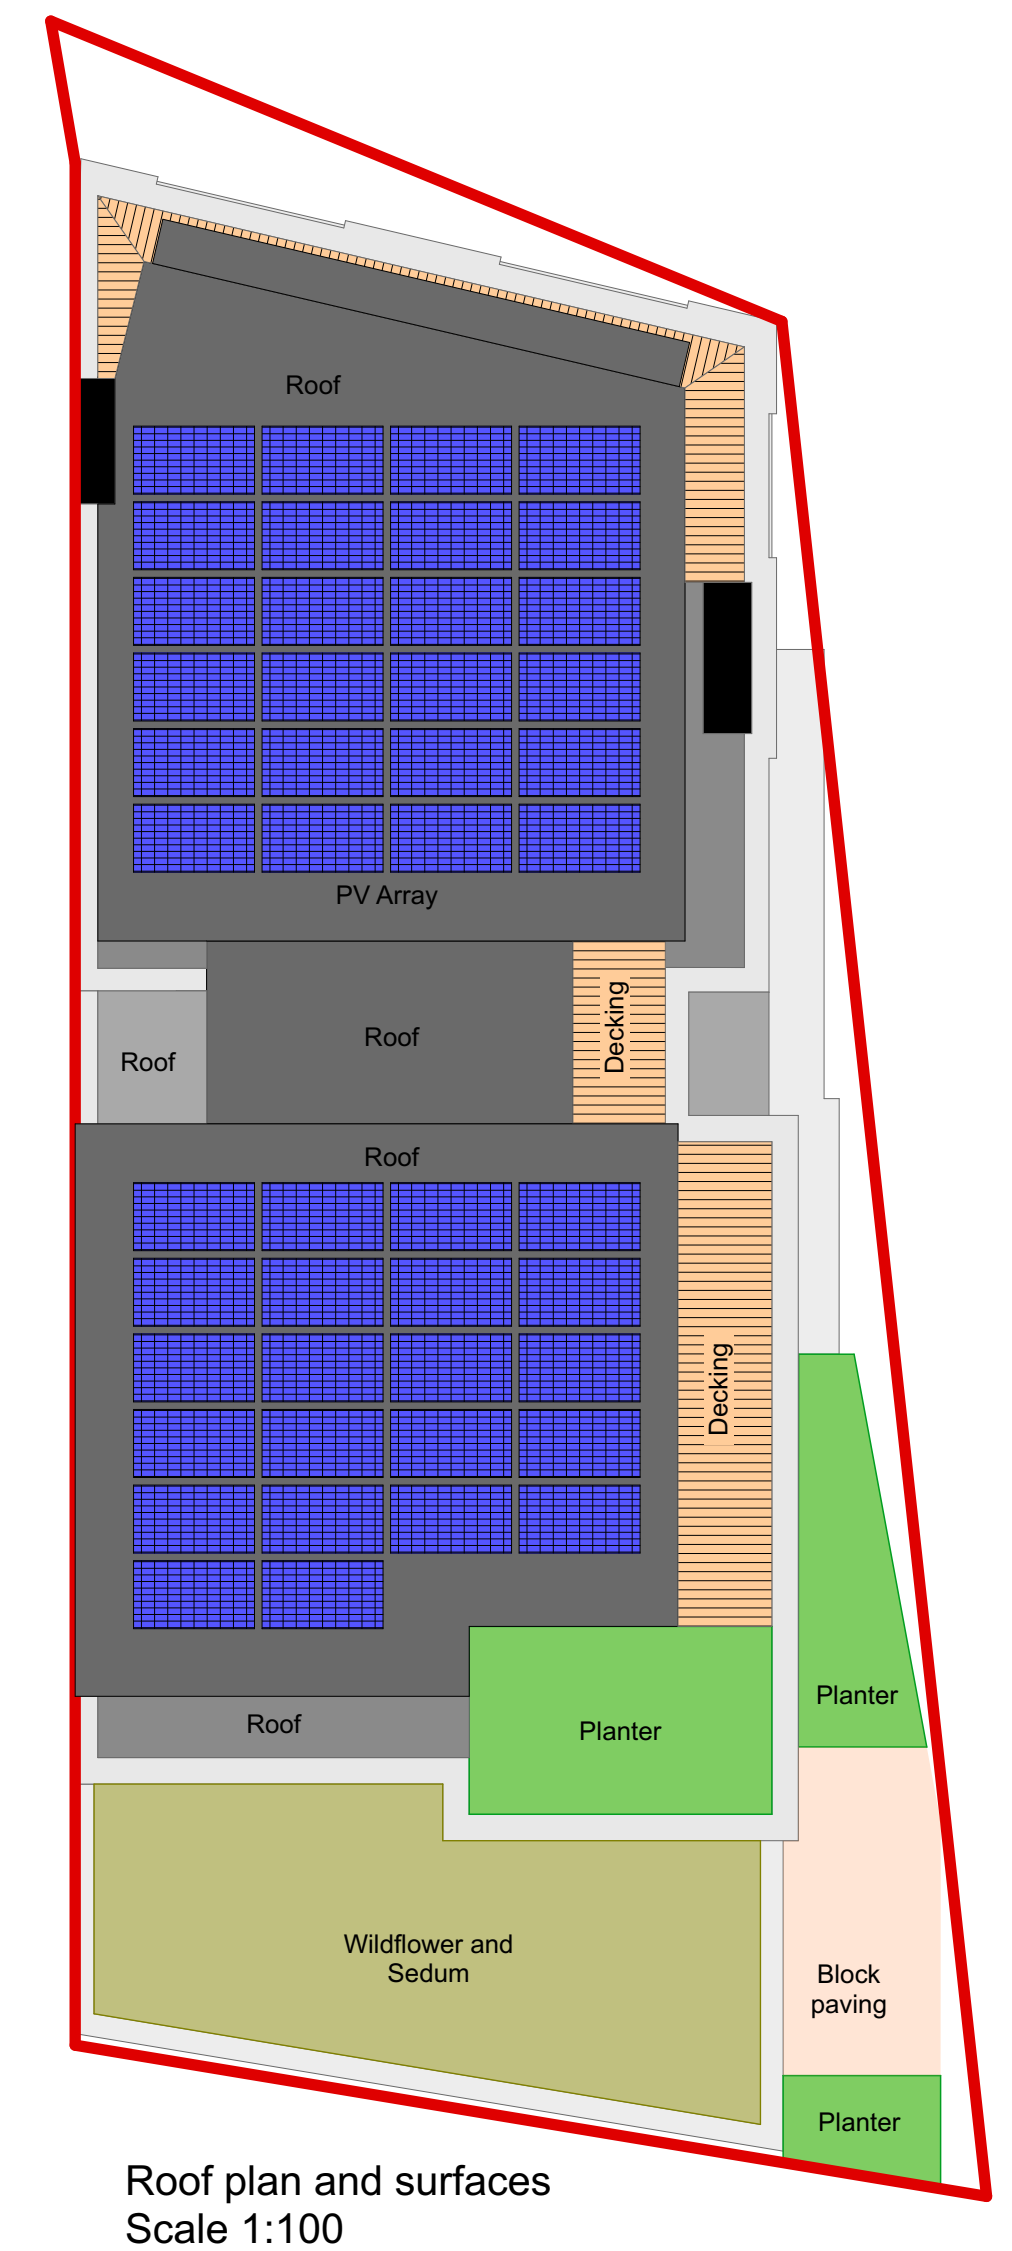
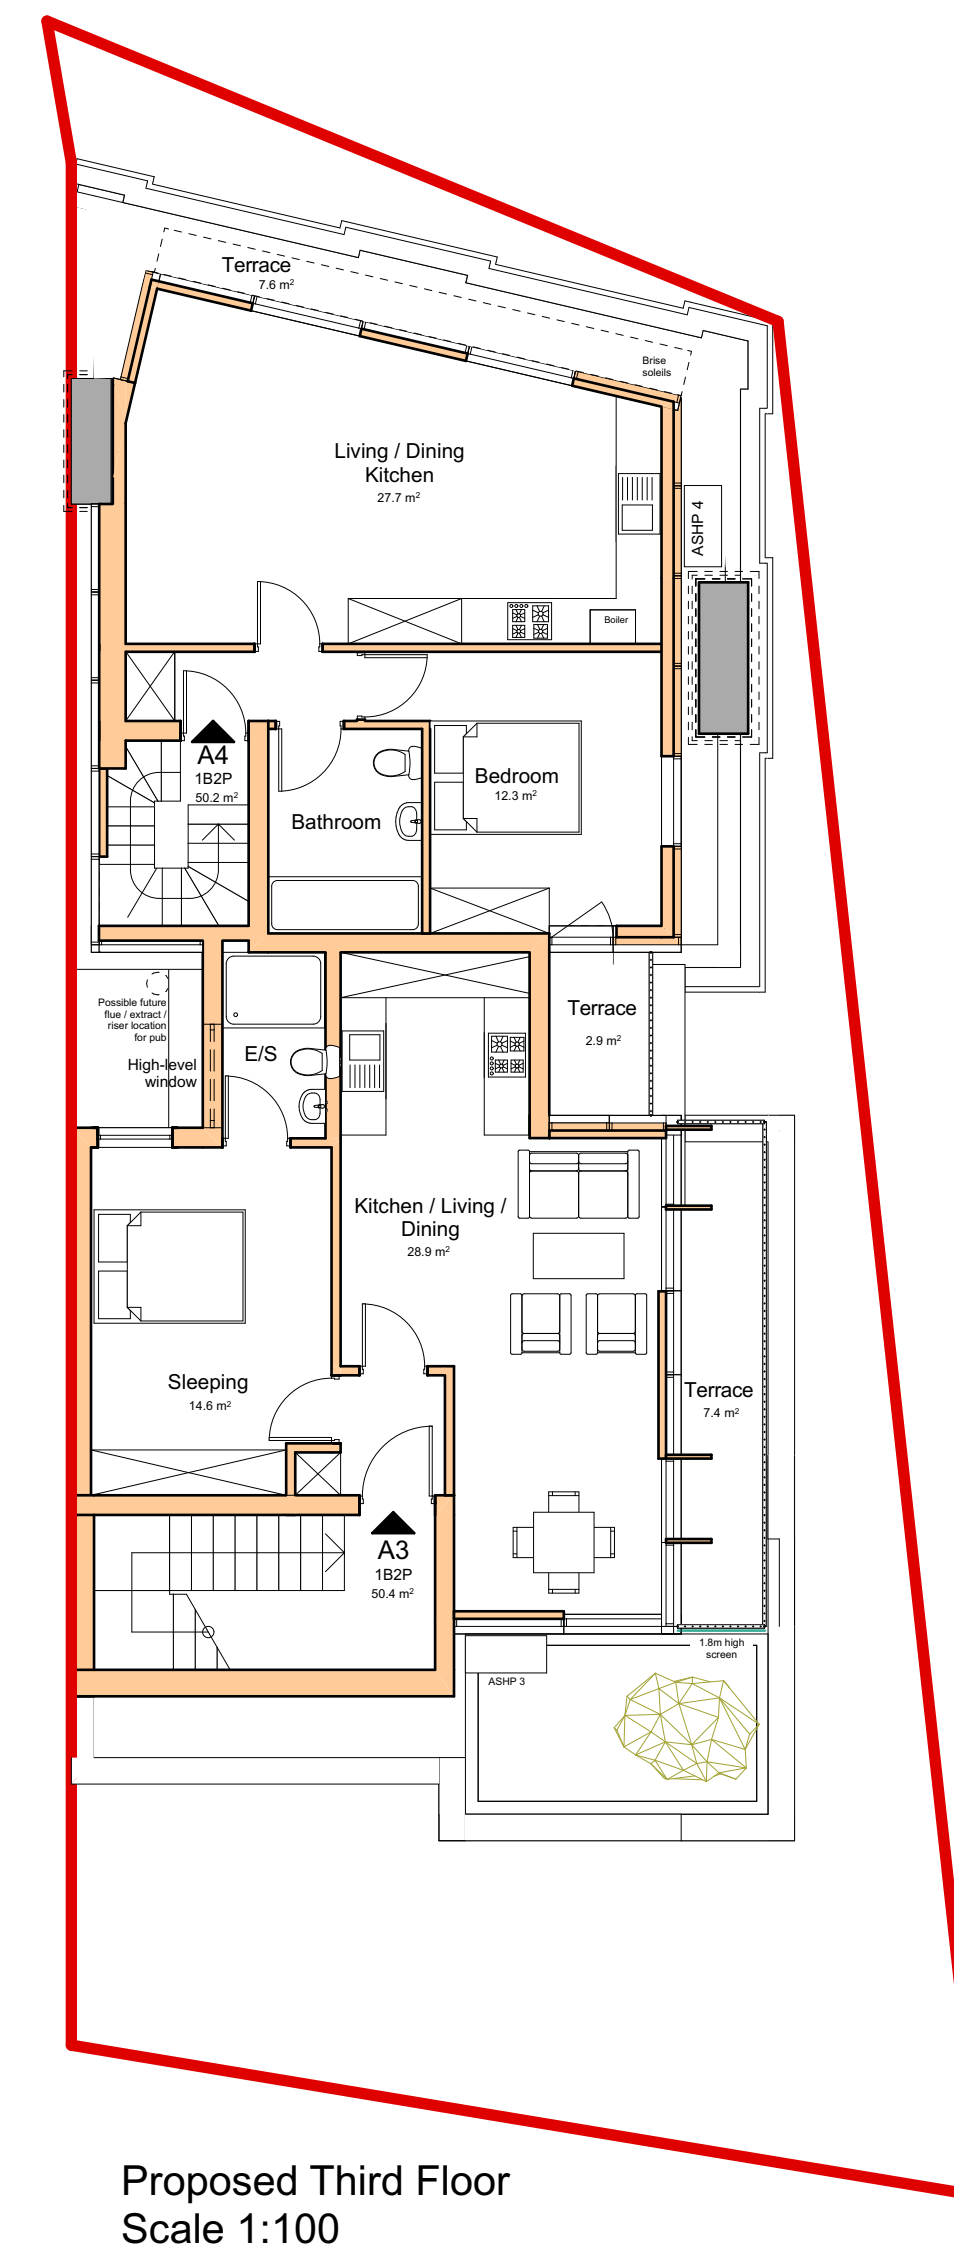
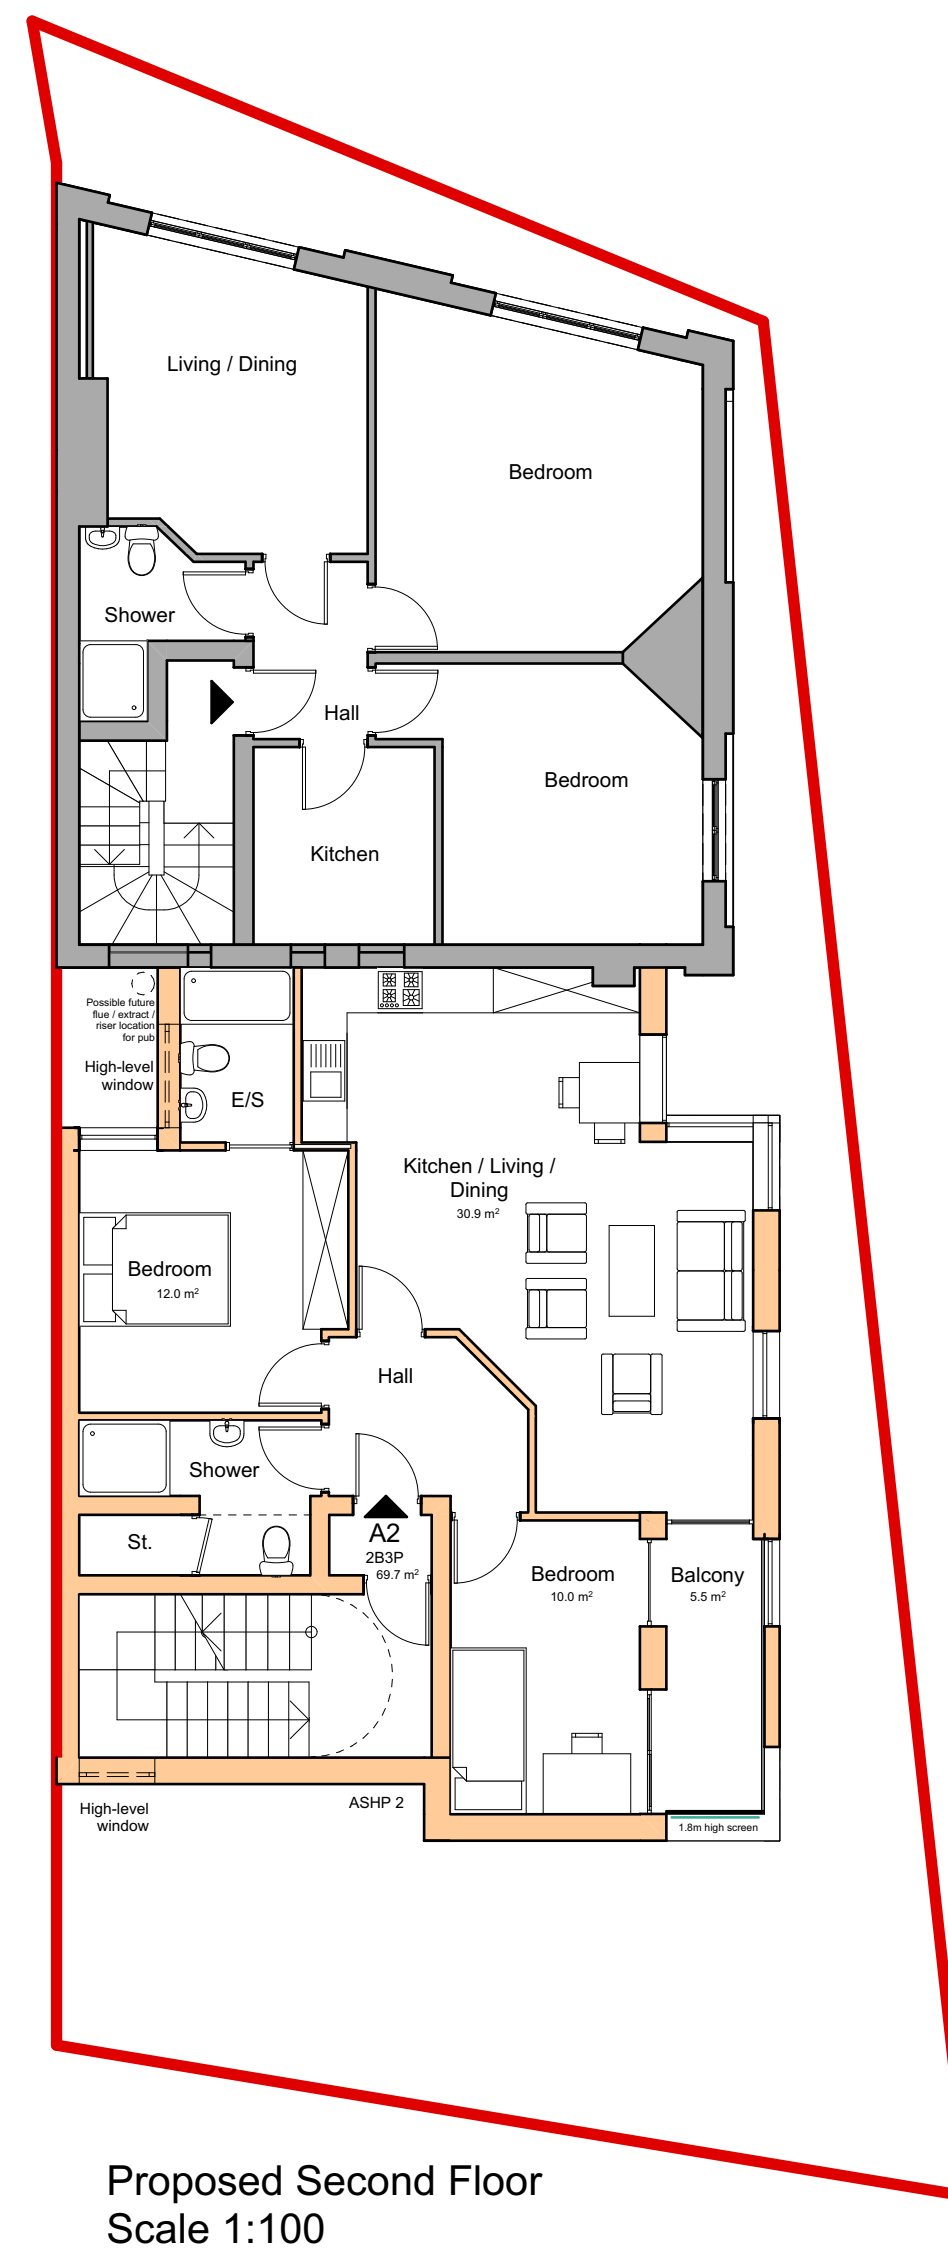
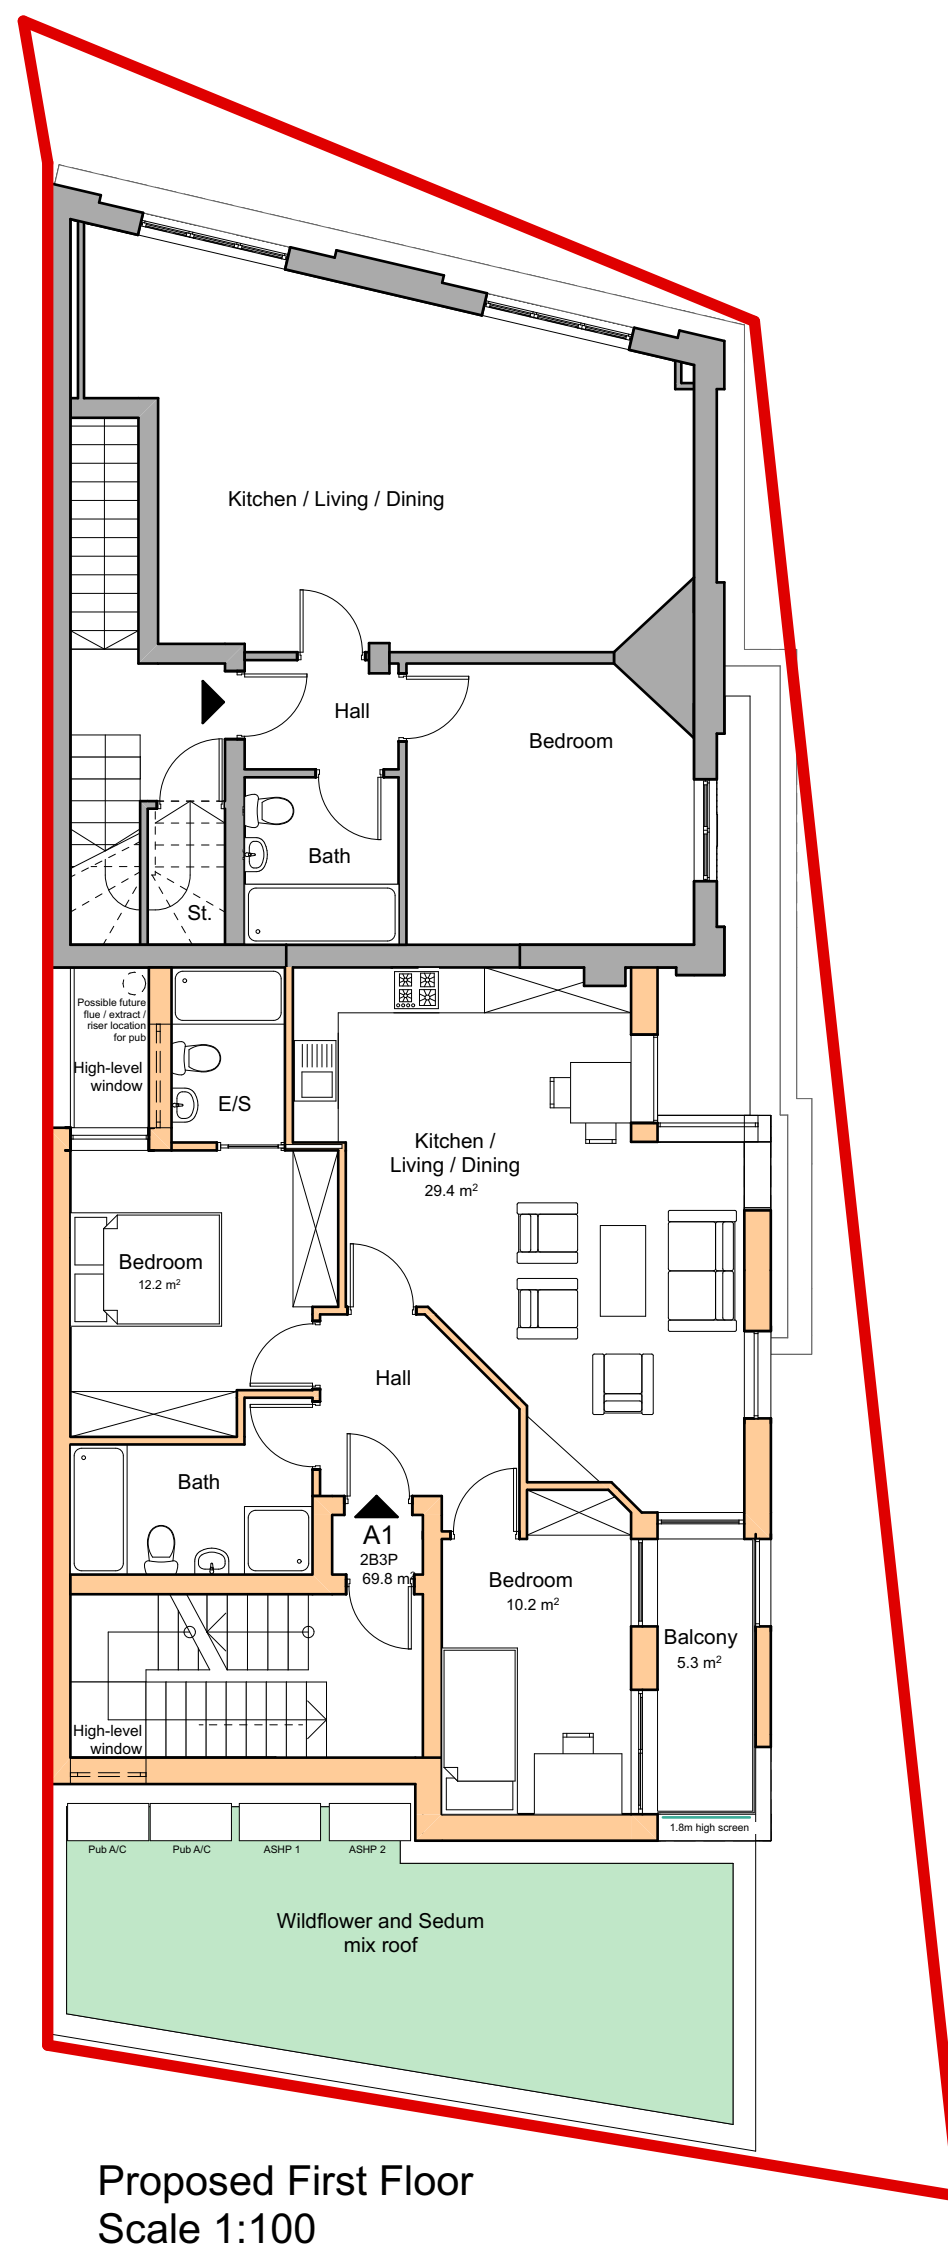
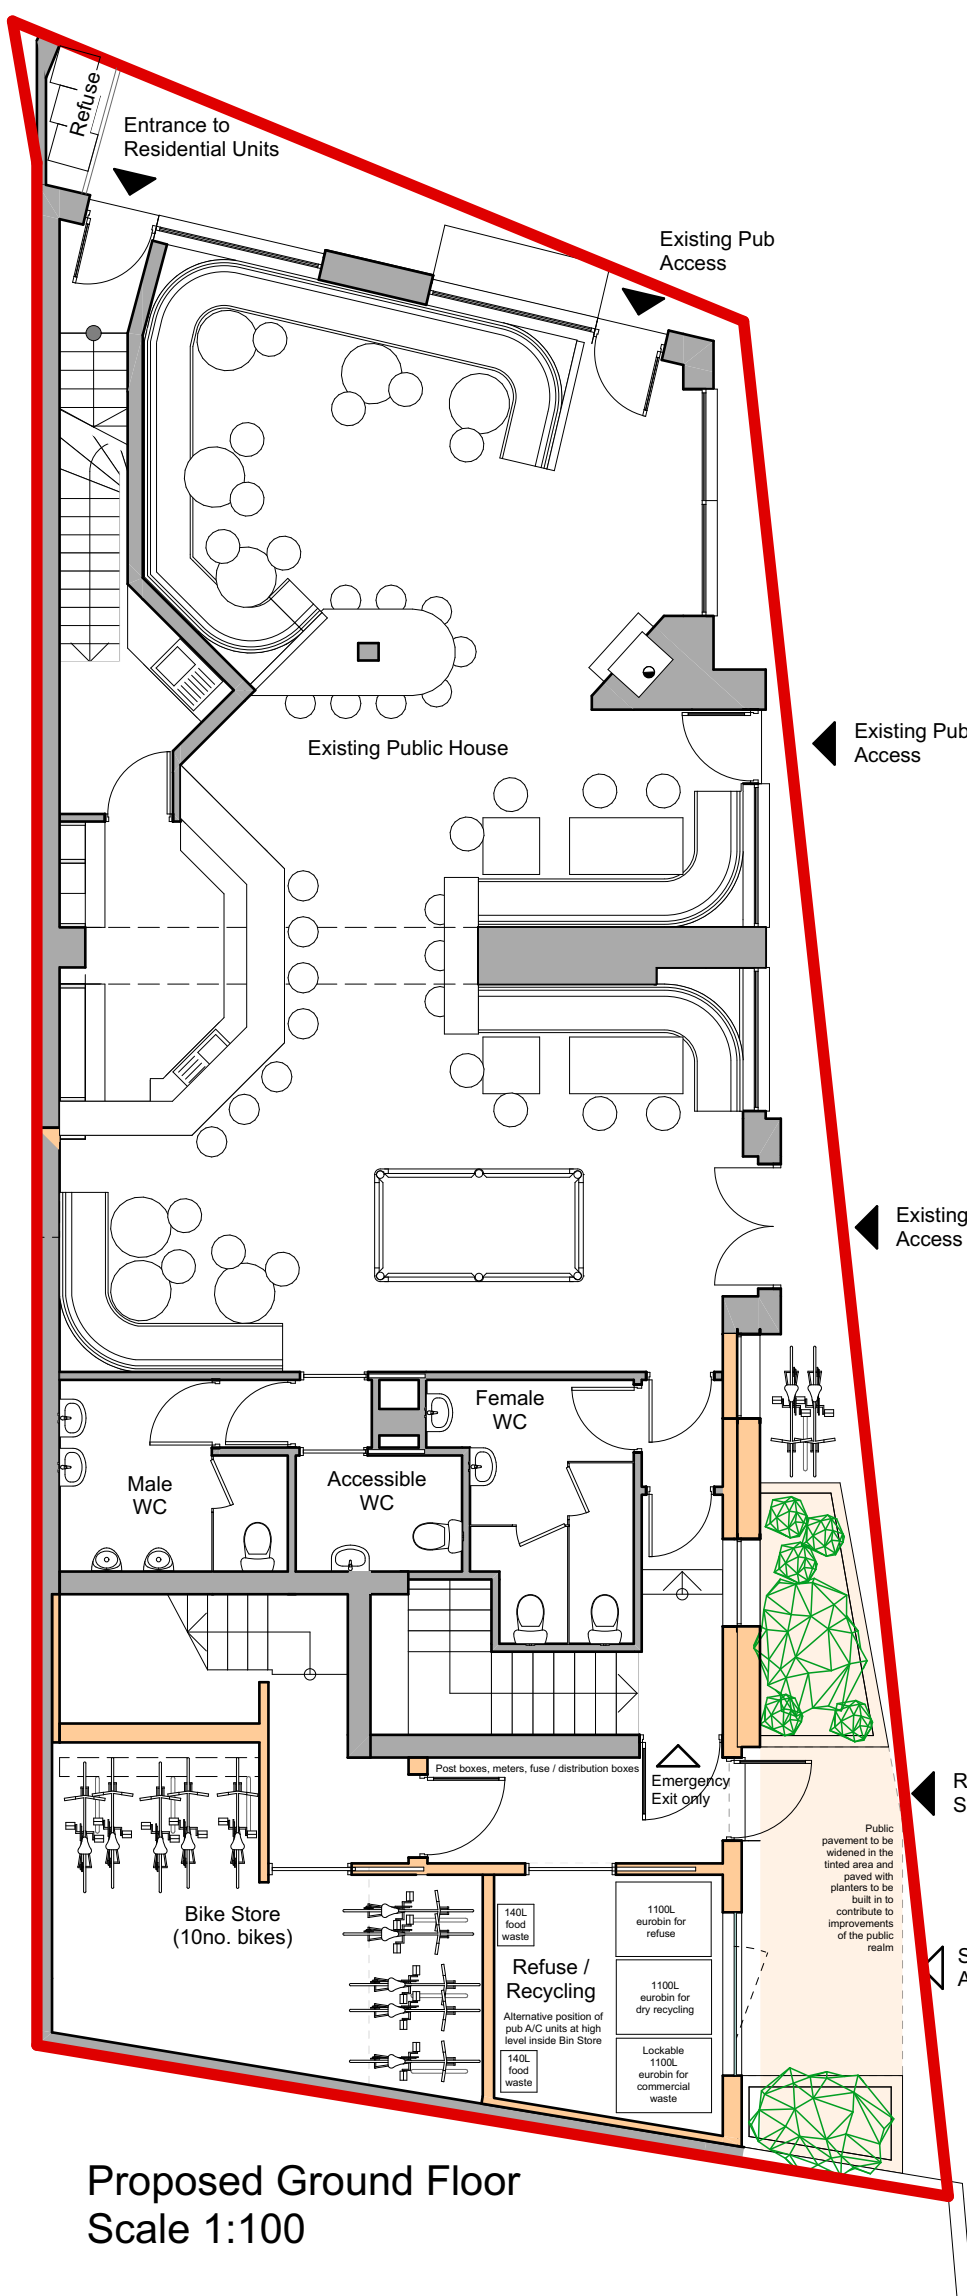


Total no. of hours where >50% of garden area receives direct sunlight on March 21st (green) - Target 2+ hours

9 hours **PASS**

8 hours **PASS**

PLANNING DRAWING ONLY
Architects & Design Consultants
Members of The Royal Institute of the Architects of Ireland

HANLEY TAITE DESIGN PARTNERSHIP

Irish Office:
Virginia Shopping Centre, Virginia, Co.Cavan
+353 49 5548436
mail@hanleytaite.com
UK Office:
Proctor Way, Luton, LU2 9PE
+353 87 2264116
mail@hanleytaite.com
www.hanleytaite.com search for hanleytaite
e: mail@hanleytaite.com

CLIENT:	JKL PROPERTIES LTD
PROJECT:	EXTENSION TO BUILDING
LOCATION:	492 WEST GREEN ROAD, HARINGEY, N15 3DA
DRAWING TITLE:	PROPOSED PLANS
DATE:	MAY 2022
DESIGNED:	KM
DRAWN:	KM
DWG. NO.:	2078-701
REVISION:	D