


Notes

Dimensions are to be verified on site prior to construction.

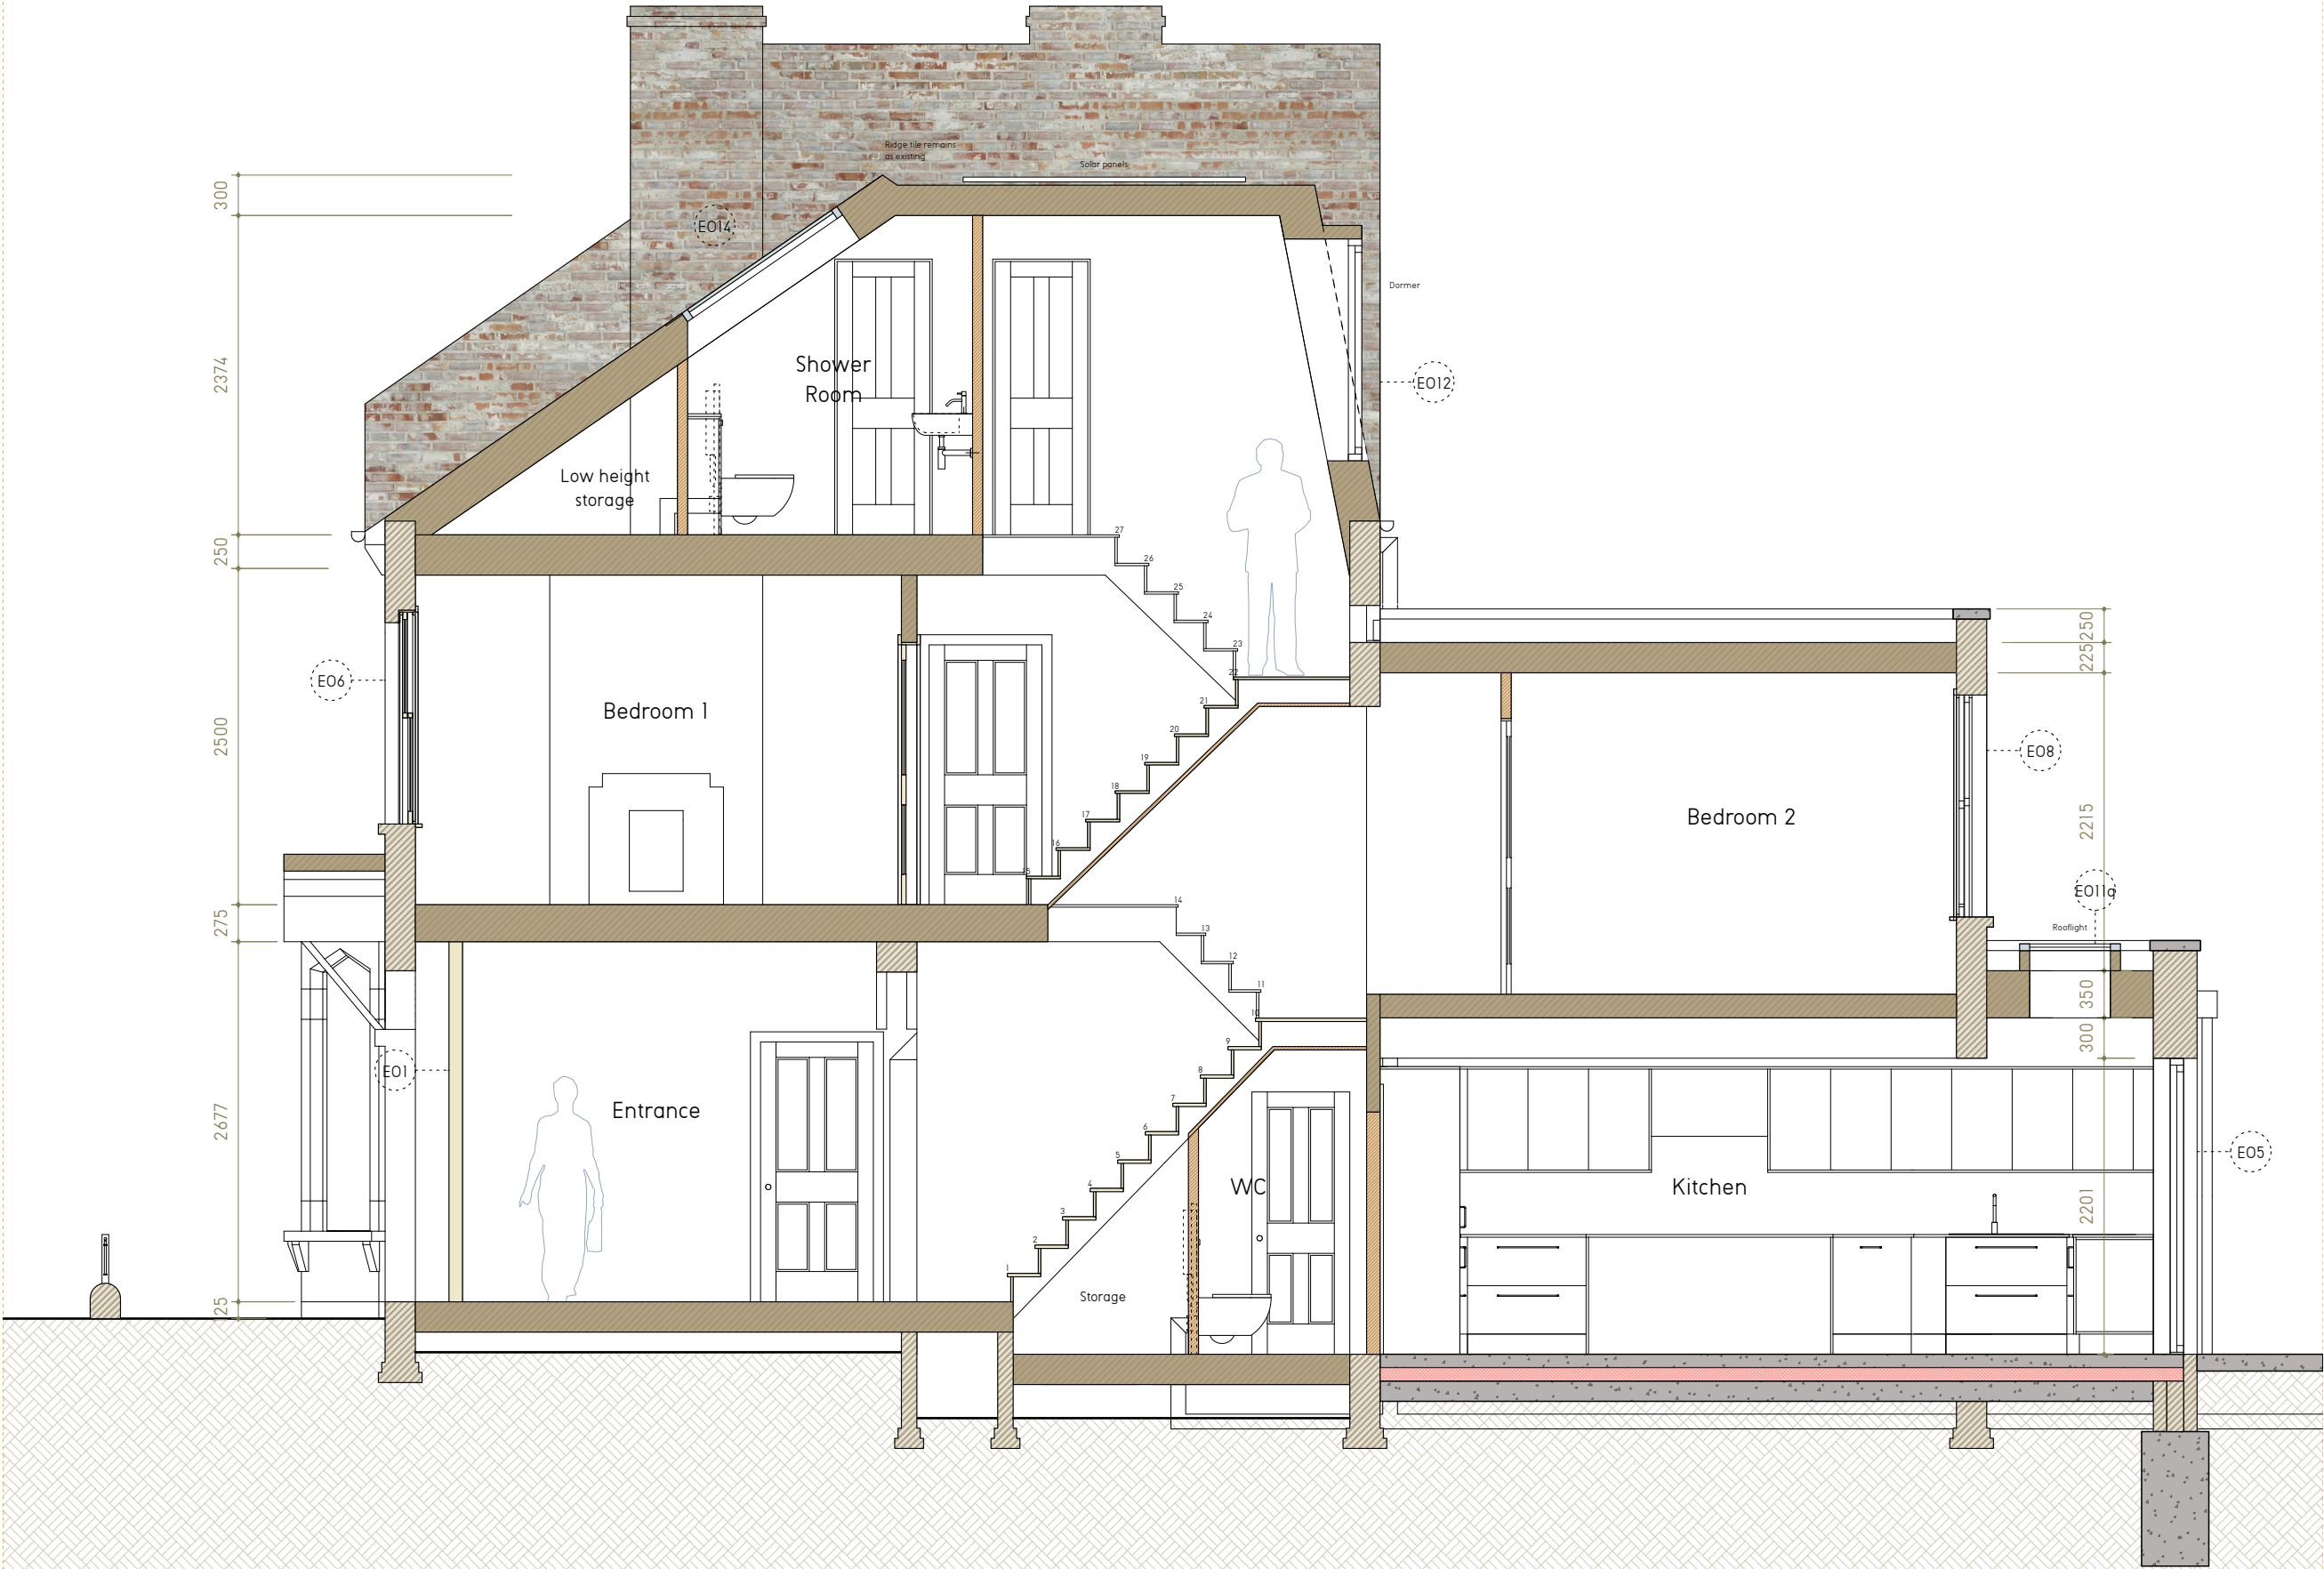

Revisions

13.03.25 A Amendments following Planning comments

Craig More | Architect

MORE design Ltd 020 7281 7985
2 Lambton Mews mail@moredesign.co
London N19 3DR www.moredesign.co

6 Orchard Road, London N6 5TR
Proposed Section AA

Scale 1:100
Date 23.06
Drawing Number 120 A