




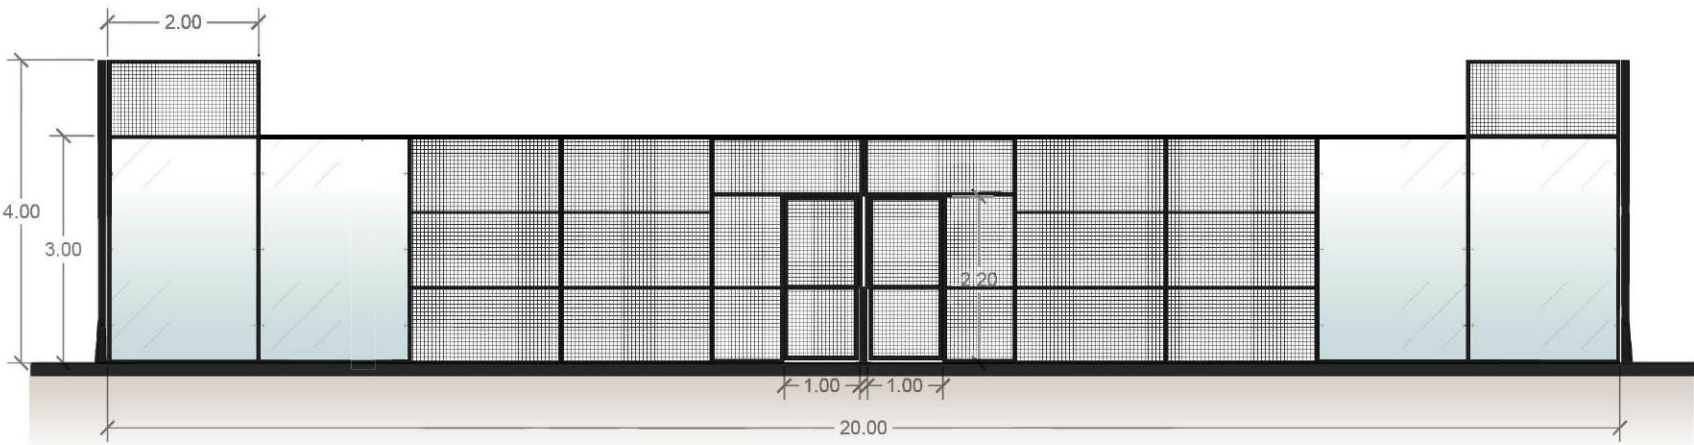

SIDE ELEVATION
1:100

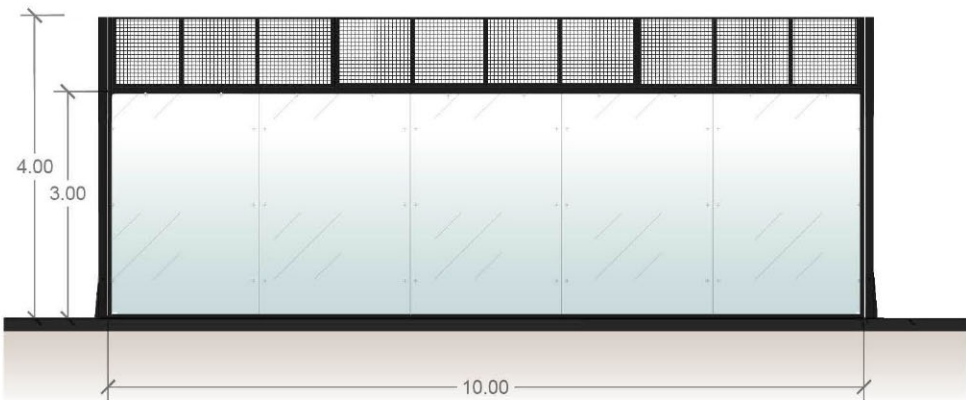

END ELEVATION
1:100

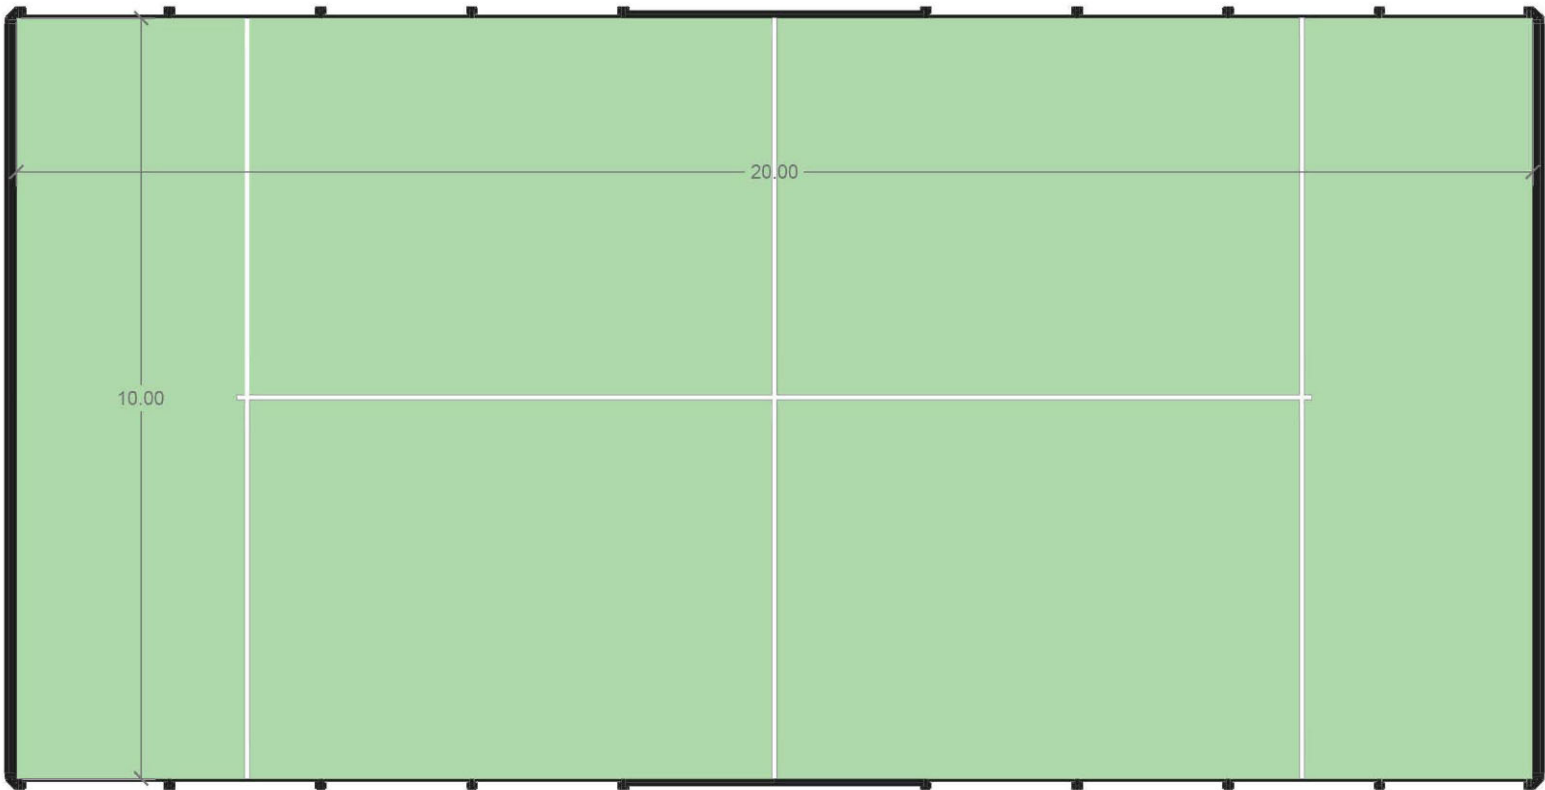

COURT PLAN
1:100



STRUCTURE	GALVANISED STEEL (RAL 9005 BLACK)
GLASS	12MM TEMPERED GLASS PANELS
MESH	ANTI-INJURY STEEL MESH
TURF	ARTIFICIAL TURF (RAL 6005 GREEN)

Project	Padel Pod Crouch End - Padel Courts	Dwg no.	PCE-01
Drawing	Proposed Court Elevations - 01	Scale	1:100 @ A3
Client	Padel Pod	Rev.	-
Job no.	PPOD.241006	Author	MB
Date	25.04.25		

