


NOTES

All dimensions to be checked on site.

© Casswell Bank Architects. All rights described in chapter IV of the Copyright Designs and Patents Act 1988 have been asserted.

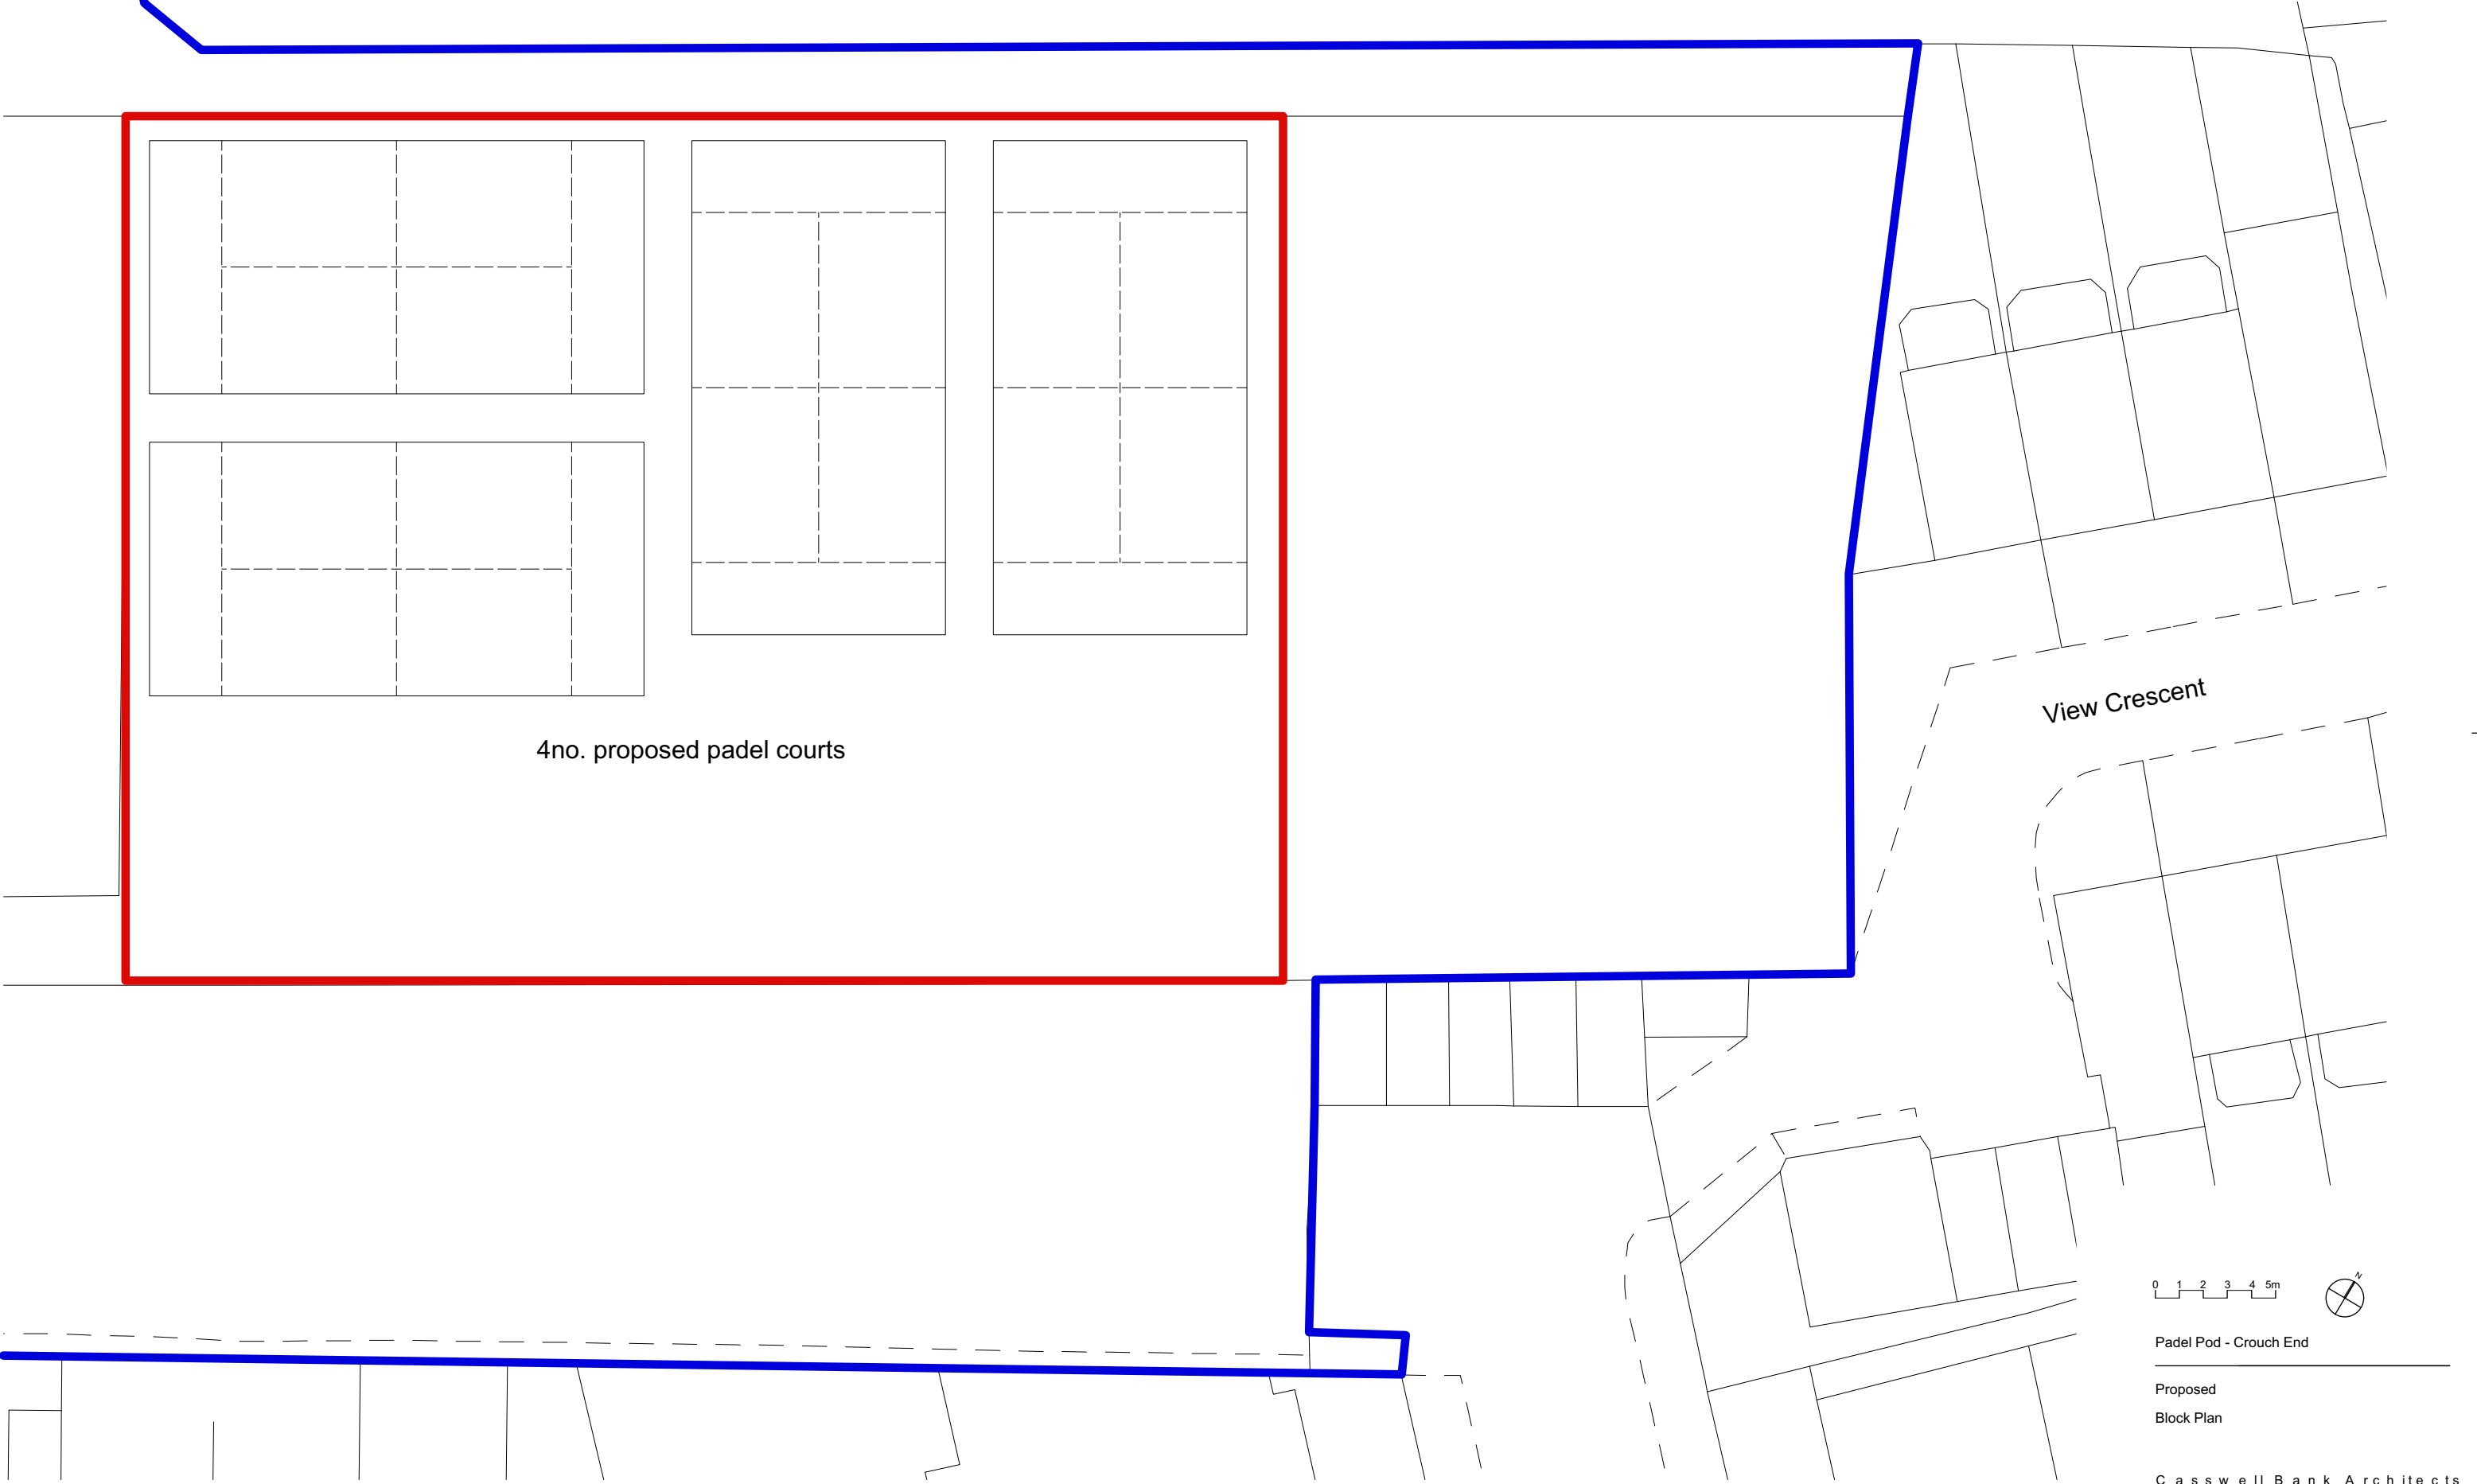

4no. proposed padel courts

View Crescent

0 1 2 3 4 5m



Padel Pod - Crouch End

Proposed

Block Plan

Casswell Bank Architects
3A Trafalgar Mews, Hackney Wick
London E9 5JG
tel 020 8525 1395

Scale 1:250 @ A3
Date 25.04.25
Drwg L01_03