



EXISTING, AS-APPROVED & PROPOSED BLOCK PLANS


Langford, Maryland Road, London, N22 5AR

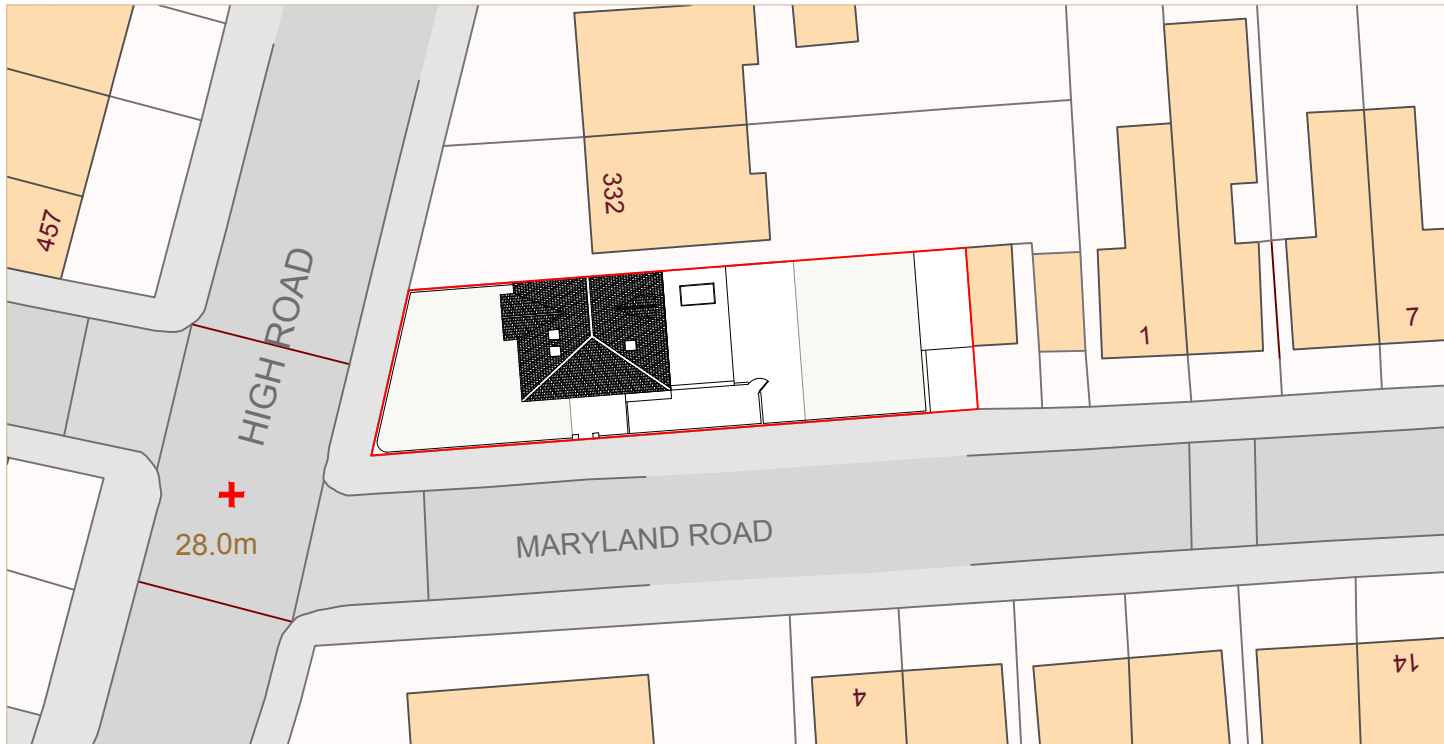

Existing block plan
Scale 1:500

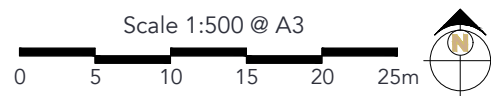

As-approved block plan (HGY/2024/0111)
Scale 1:500

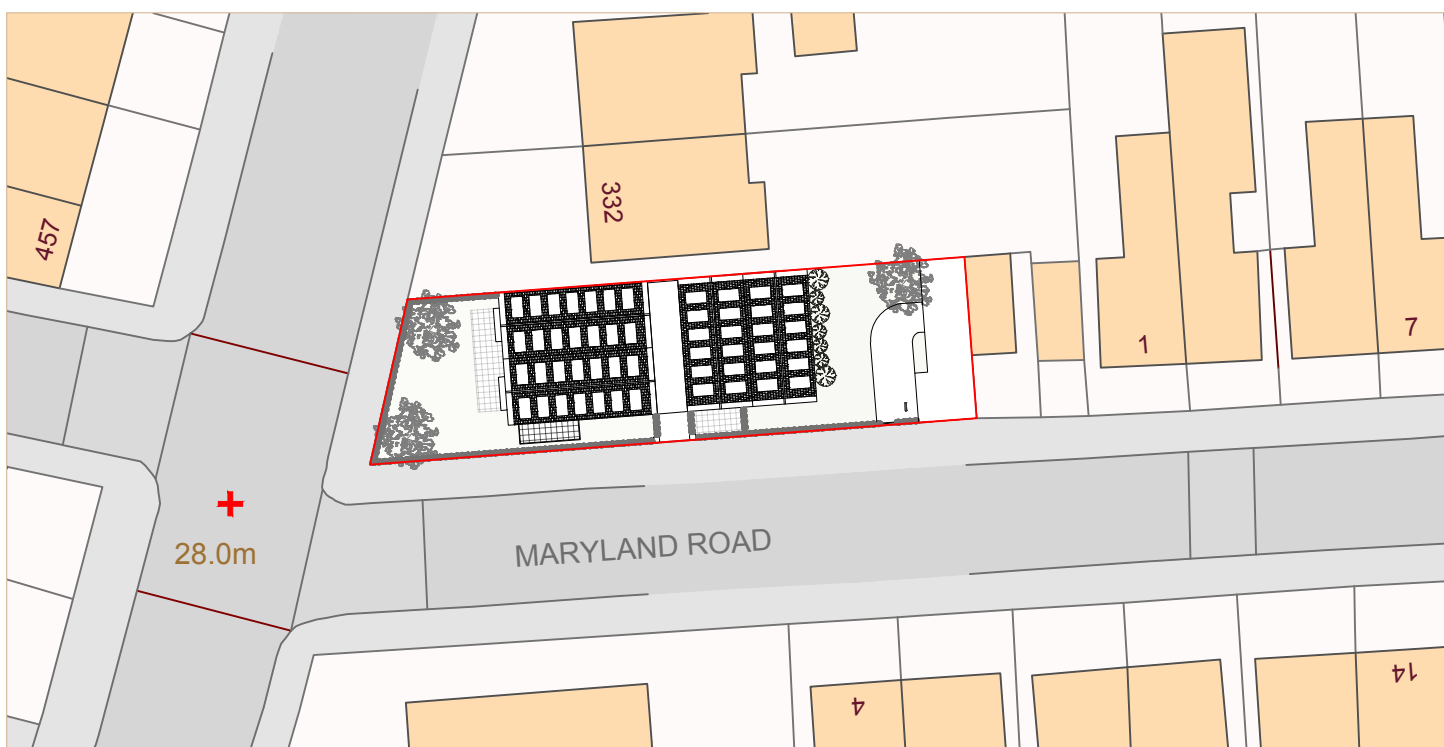

Proposed block plan
Scale 1:500

Ref: 075A_PL01A