



Notes:	
General Notes:	
1.	60 FR with sprinkler system
2.	30 FR with sprinkler system

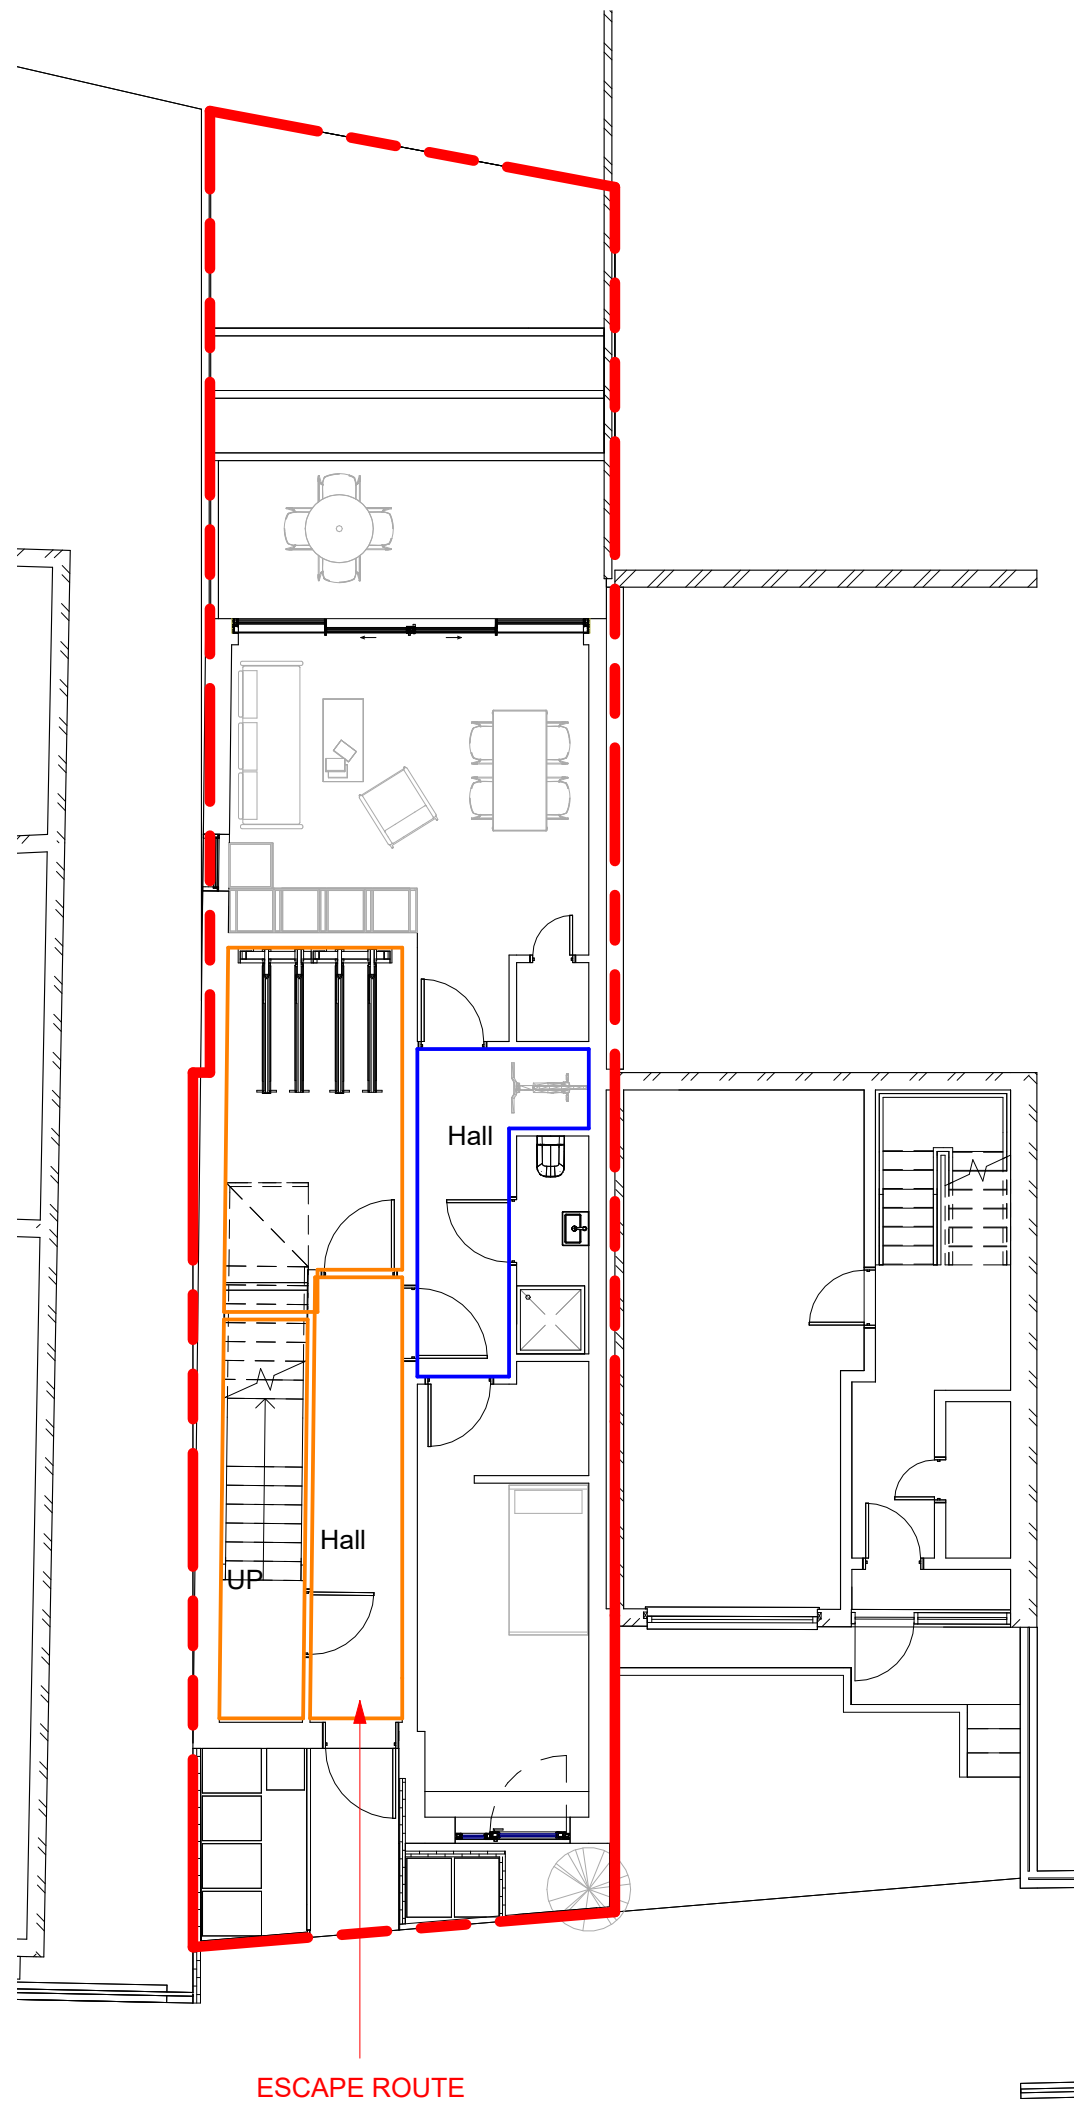


1 LEVEL 00 - Fire Strategy

Scale 1 : 100

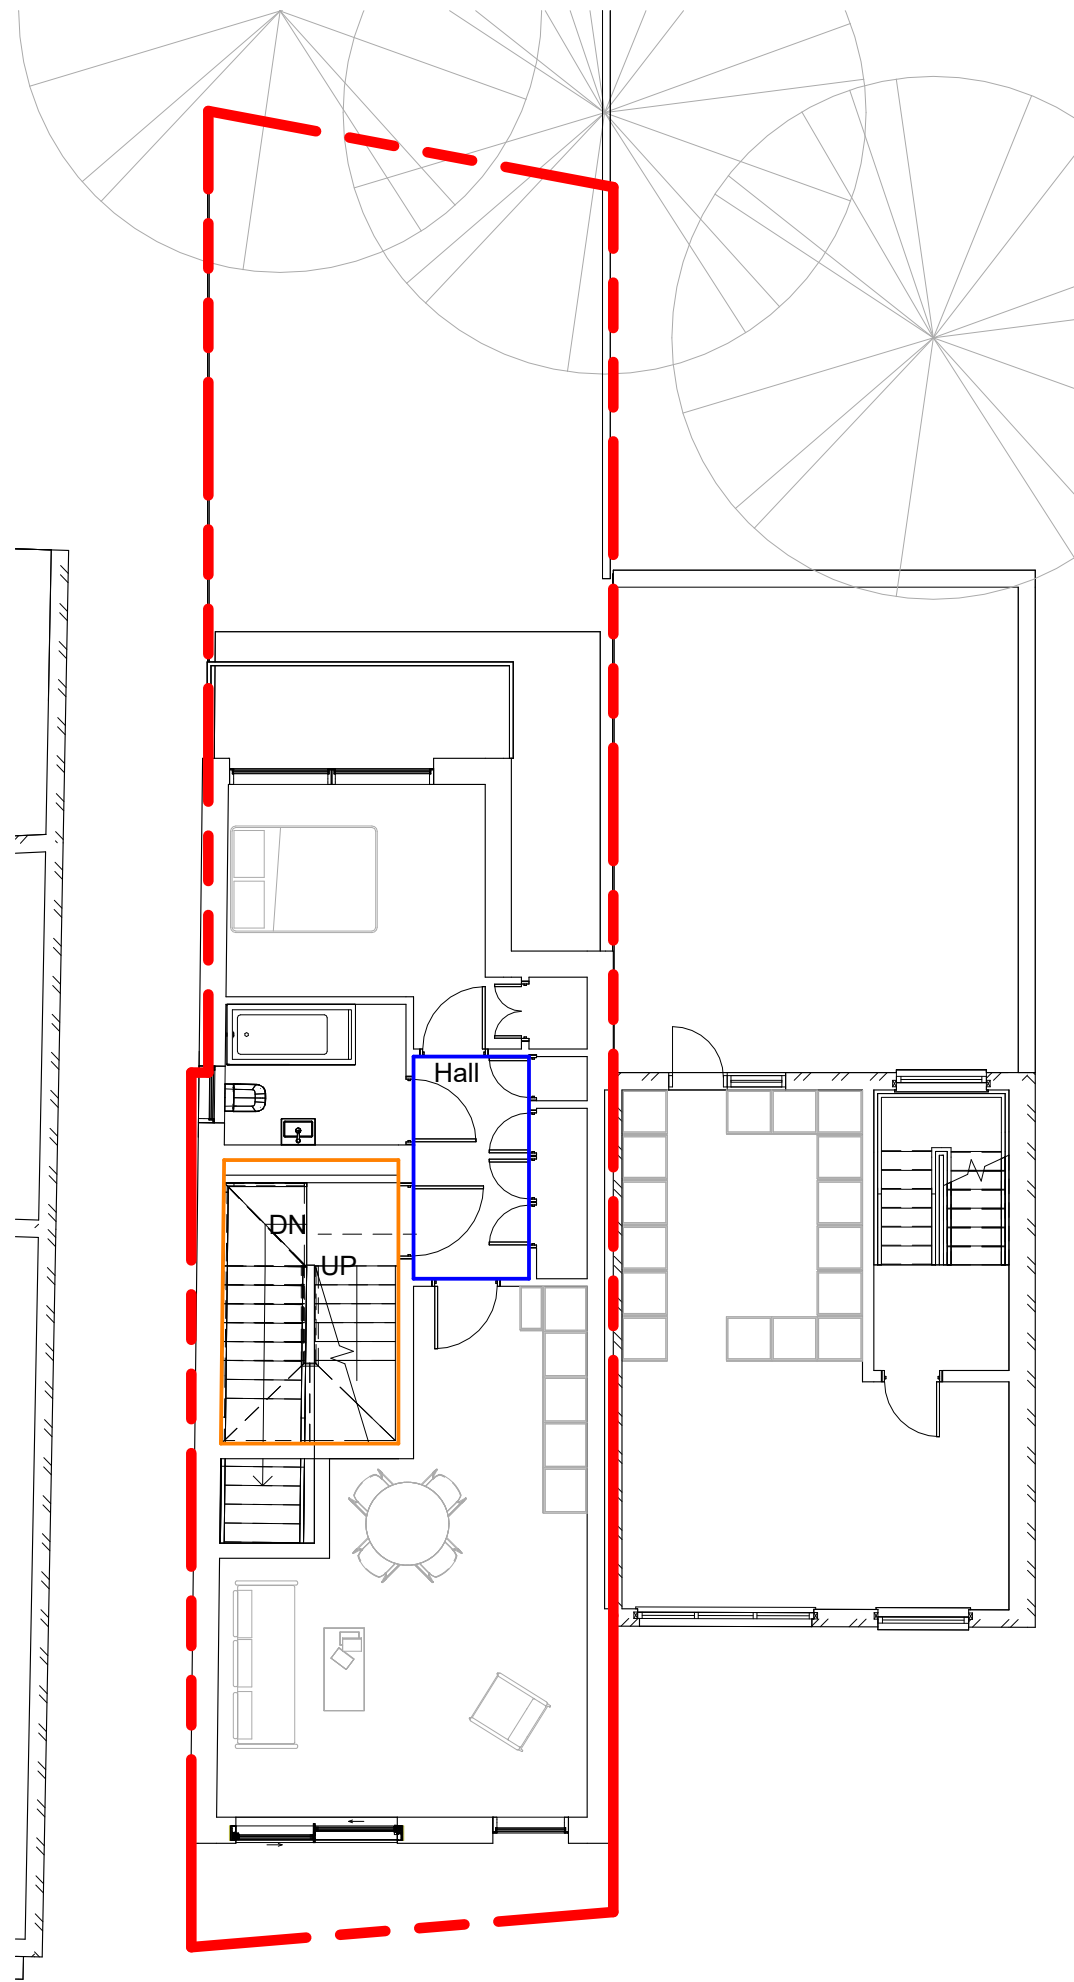

2 LEVEL 01 - Fire Strategy

Scale 1 : 100

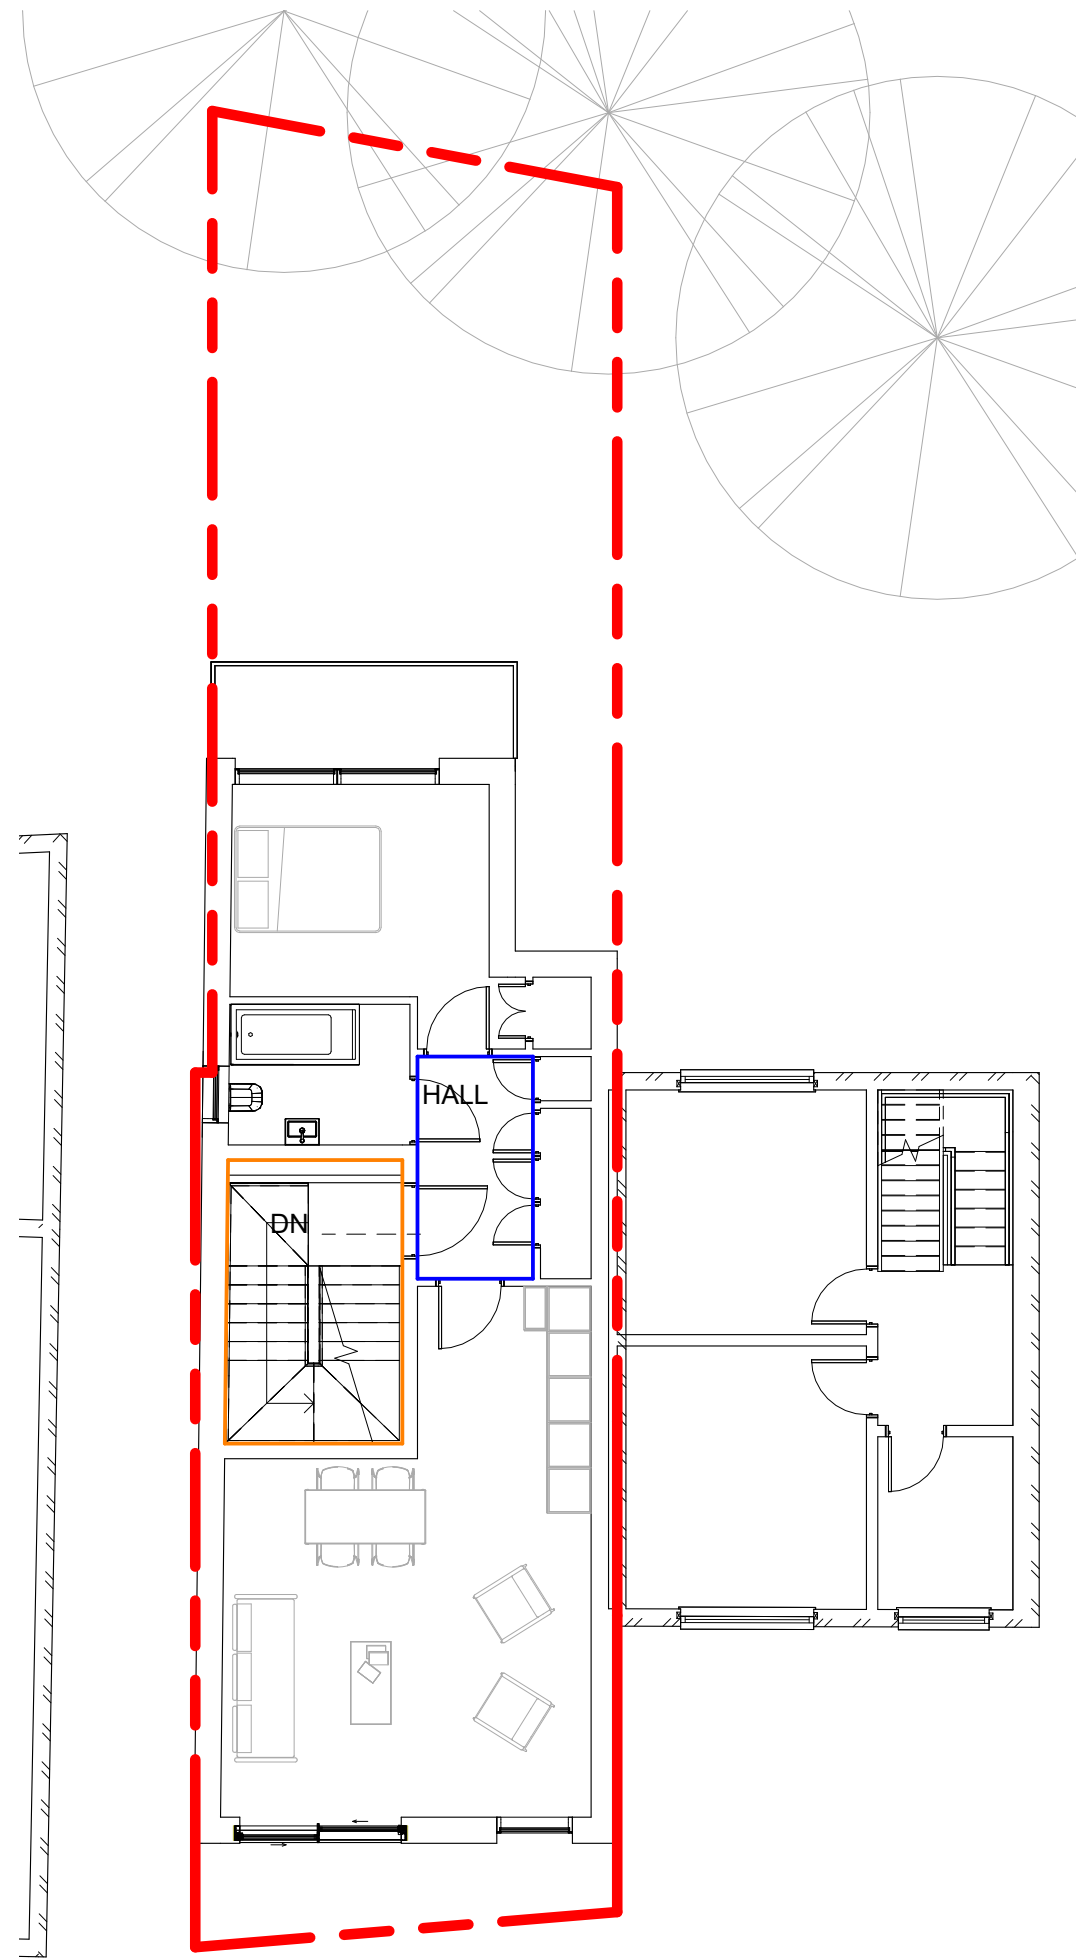

3 LEVEL 02-04 - Fire Strategy

Scale 1 : 100

04	07.07.25	Updated Frontage & Windows	SL
03	30.05.25	Updated GF Level	SL
02	20.11.24	Re-issue	SL
01	31.07.24	Planning Application	SL

Rev.	Date	Details	By
------	------	---------	----

Client
120 Archway Road Ltd

Project Name
120 Archway

Drawing Title
Fire Strategy

Status
Planning

Scale 1 : 100@ A1	Drawn by Author
Date 24/07/24	Checked by Checker
Drawing Number 24040 - DR-A - 1007	Revision 04

This drawing is copyright. Do not scale off dimensions.
All dimensions are to be checked on site by contractor.
Contractor to report any dimensional discrepancies, errors
or omissions prior to commencing in site.

18 Wenlock Road, London N1 7TA | spacelab.co.uk

