


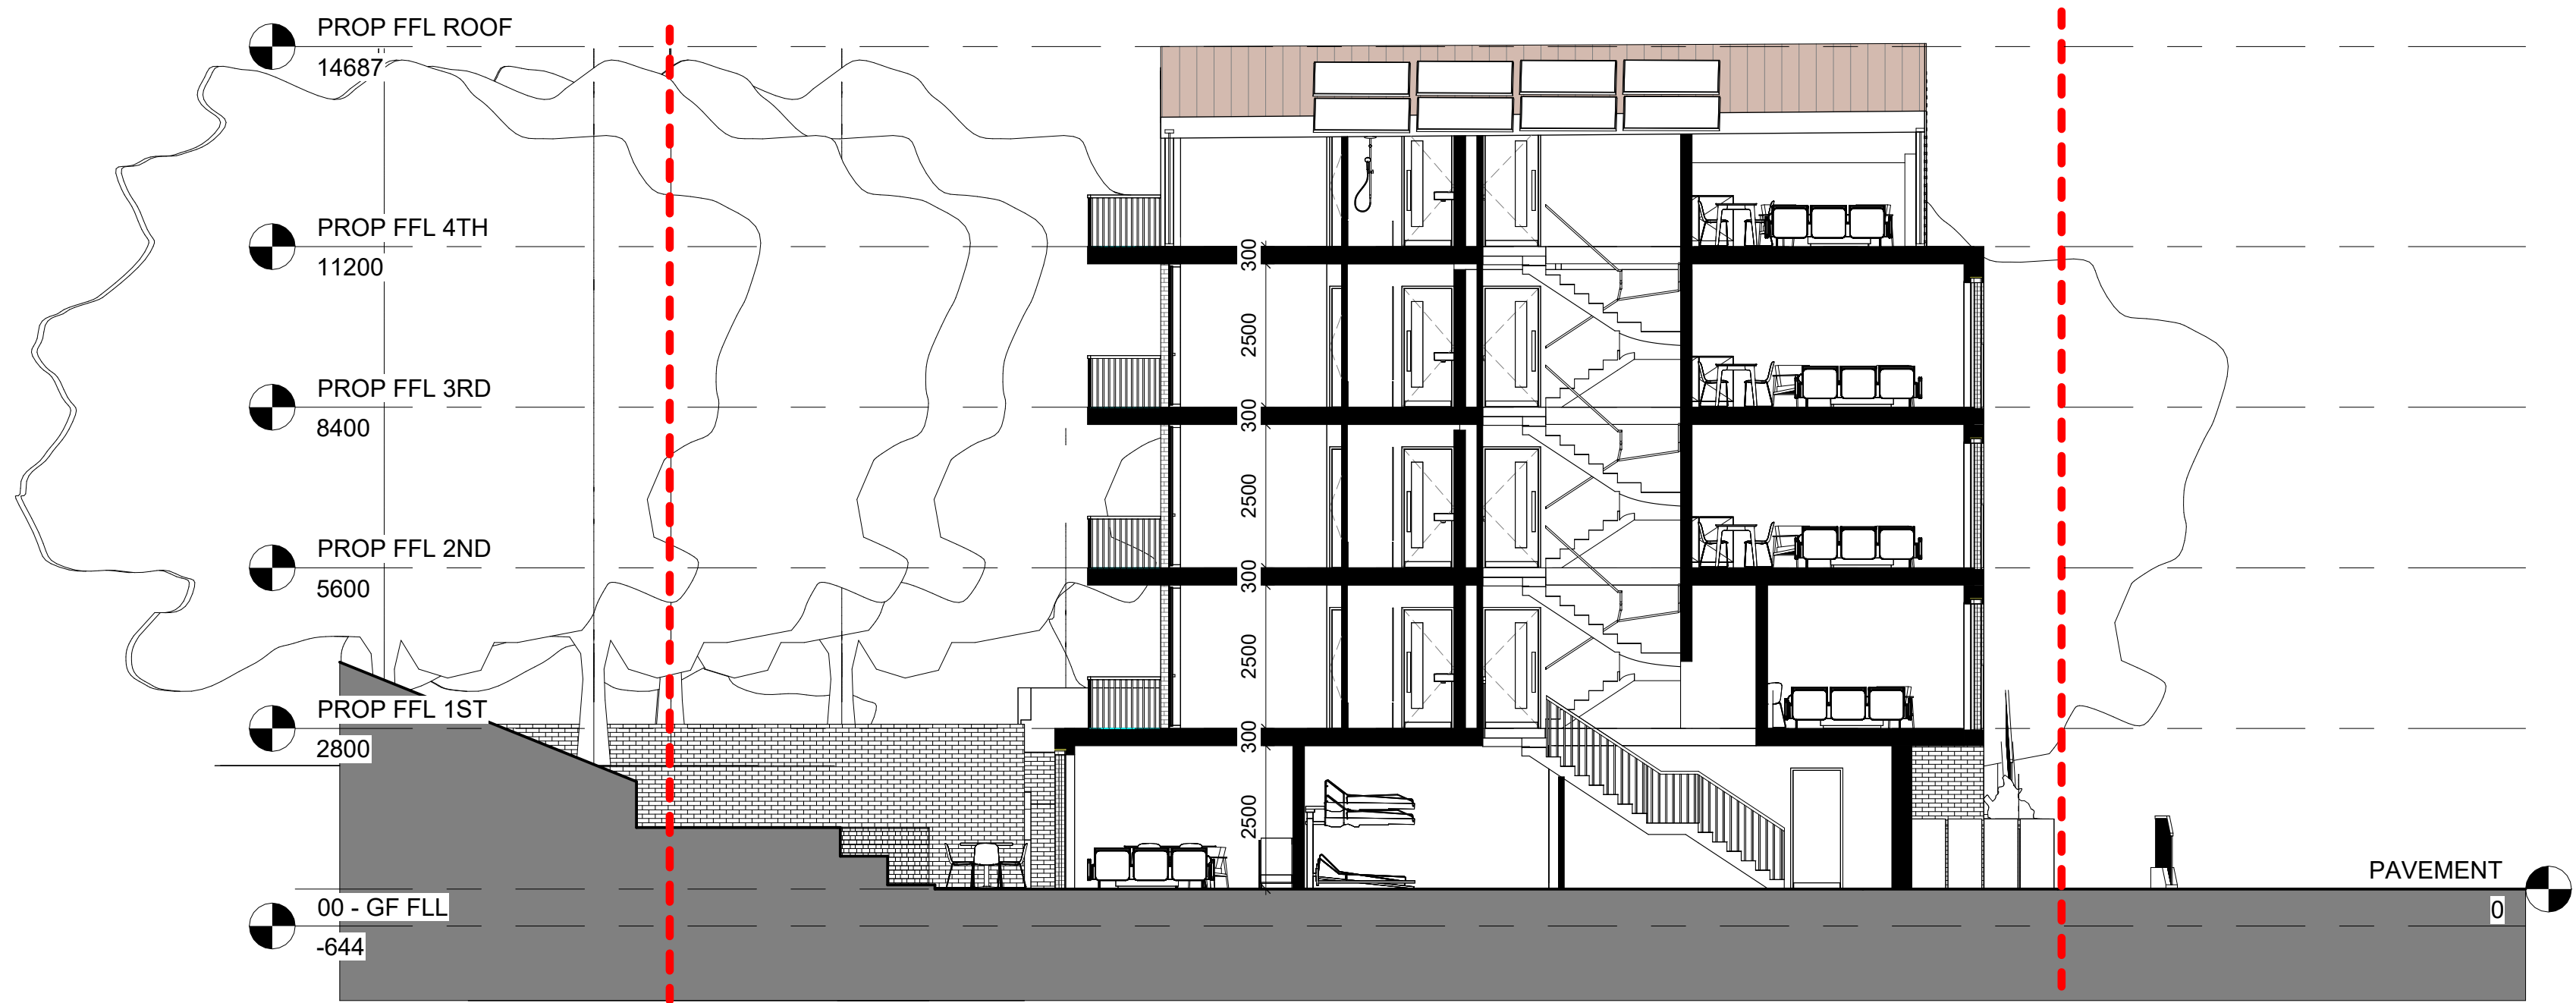

1 Proposed Section 1

Scale 1 : 100



2 Proposed Section 2

Scale 1 : 100

Legend:	
	Site Boundary
	Demolition

Rev.	Date	Details	By
03	07.07.25	Updated Frontage & Windows	SL
02	20.11.24	Re-issue	SL
01	31.07.24	Planning Application	SL

Client
120 Archway Road Ltd

Project Name
120 Archway

Drawing Title
Sections

Status
Planning

Scale	Drawn by
As indicated@ A1	Author
Date	Checked by
12.07.24	Checker
Drawing Number	Revision
24040 - DR-A - 1010	03

This drawing is copyright. Do not scale off dimensions.
All dimensions are to be checked on site by contractor.
Contractor to report any dimensional discrepancies, errors
or omissions prior to commencing in site.

18 Wenlock Road, London N1 7TA | spacelab.co.uk

