



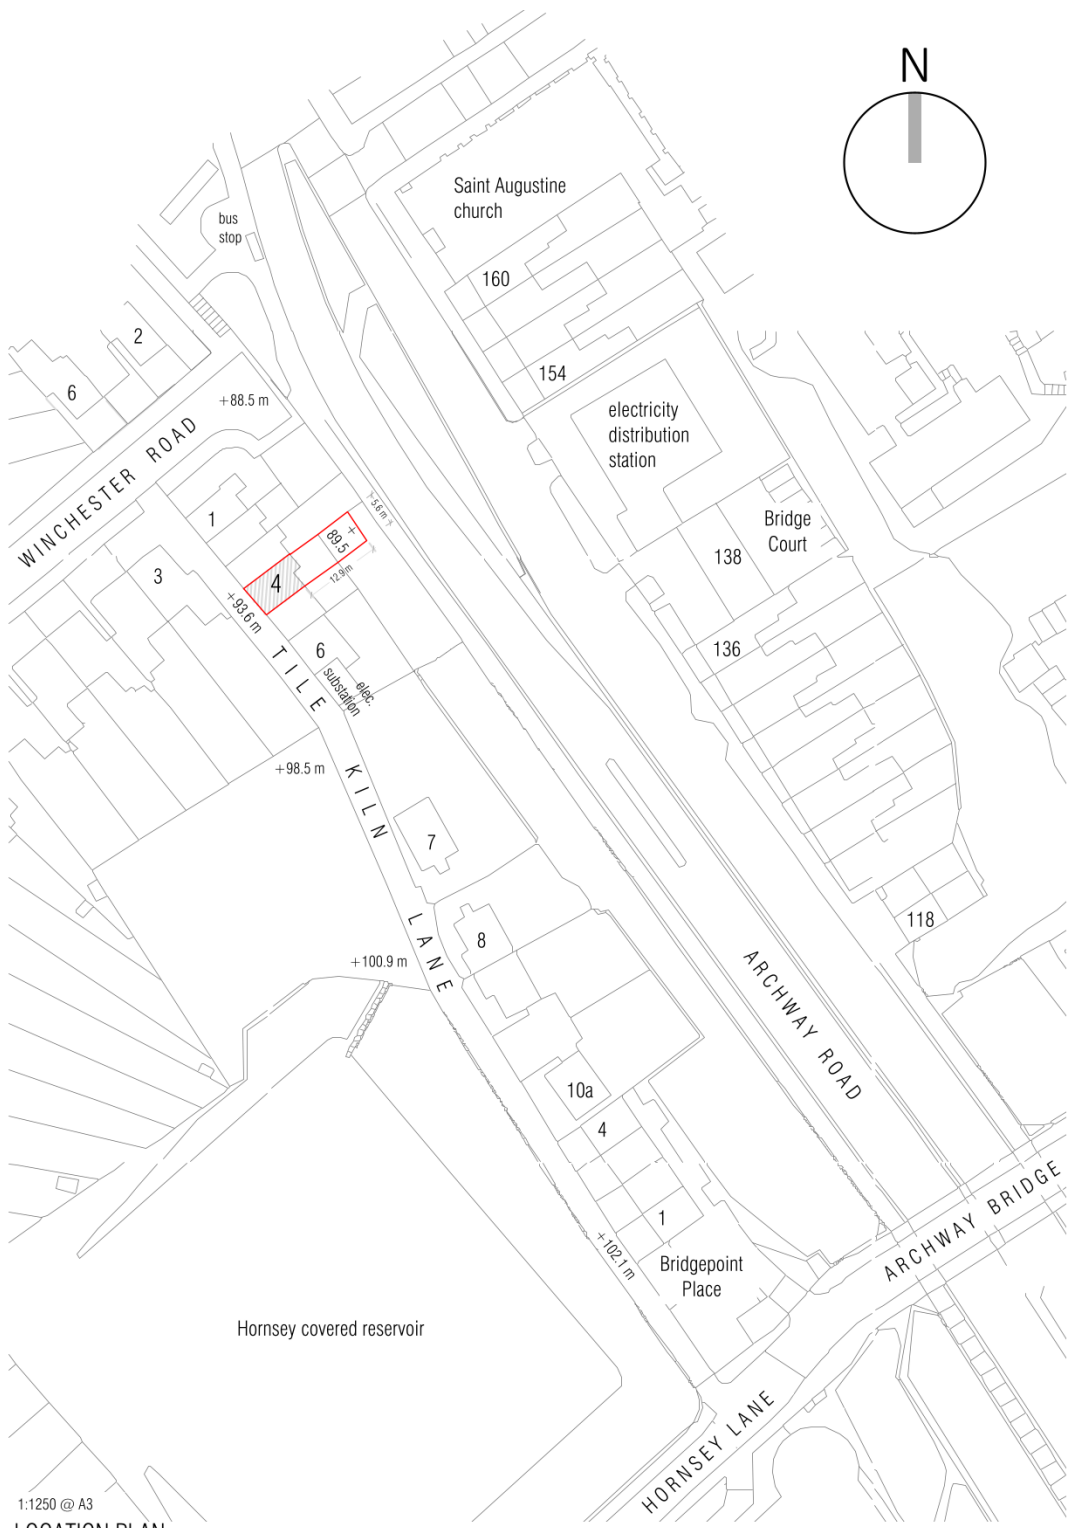

1:1250 @ A3
LOCATION PLAN

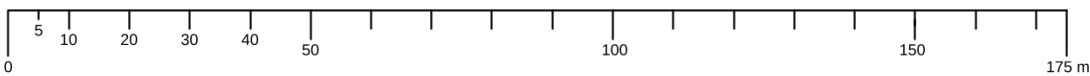

SPUTNIK
STUDIO

www.sputnikstudio.uk
e: kiat@sputnikstudio.uk
t: +44 7525 932 067
92 Dresden Road London N19 3BQ

project title:
4 TILE KILN LANE, LONDON N6
drawing title:
LOCATION PLAN AND BLOCK PLAN
- AS EXISTING



1:500 @ A3
BLOCK PLAN



scale:
1:1250/1:500 at A3
project no:
022

status:
P
drawing no:
P-001


issue date:
21.10.2024
revision:
-


Responsibility not accepted for errors made by others in scaling off this drawing.
Figures in millimetres unless otherwise indicated.
All dimensions and levels are approximate and must be checked on site.
© copyright 2024 Sputnik Studio Ltd. All rights reserved.
No reproduction in any material form is permitted without written consent.

Orange: Two-storey side extension with new rear patio and roof terrace approved in 2016 after appeal (ref: APP/Y5420/D/16/3147397 and HGY/2015/3633)


Outline application approved in 1988 (ref: HGY/35713) but single-storey extension refused in 1991 (ref: HGY/43297)

Rear conservatory approved in 1991 but not built (ref: HGY/1991/0378)

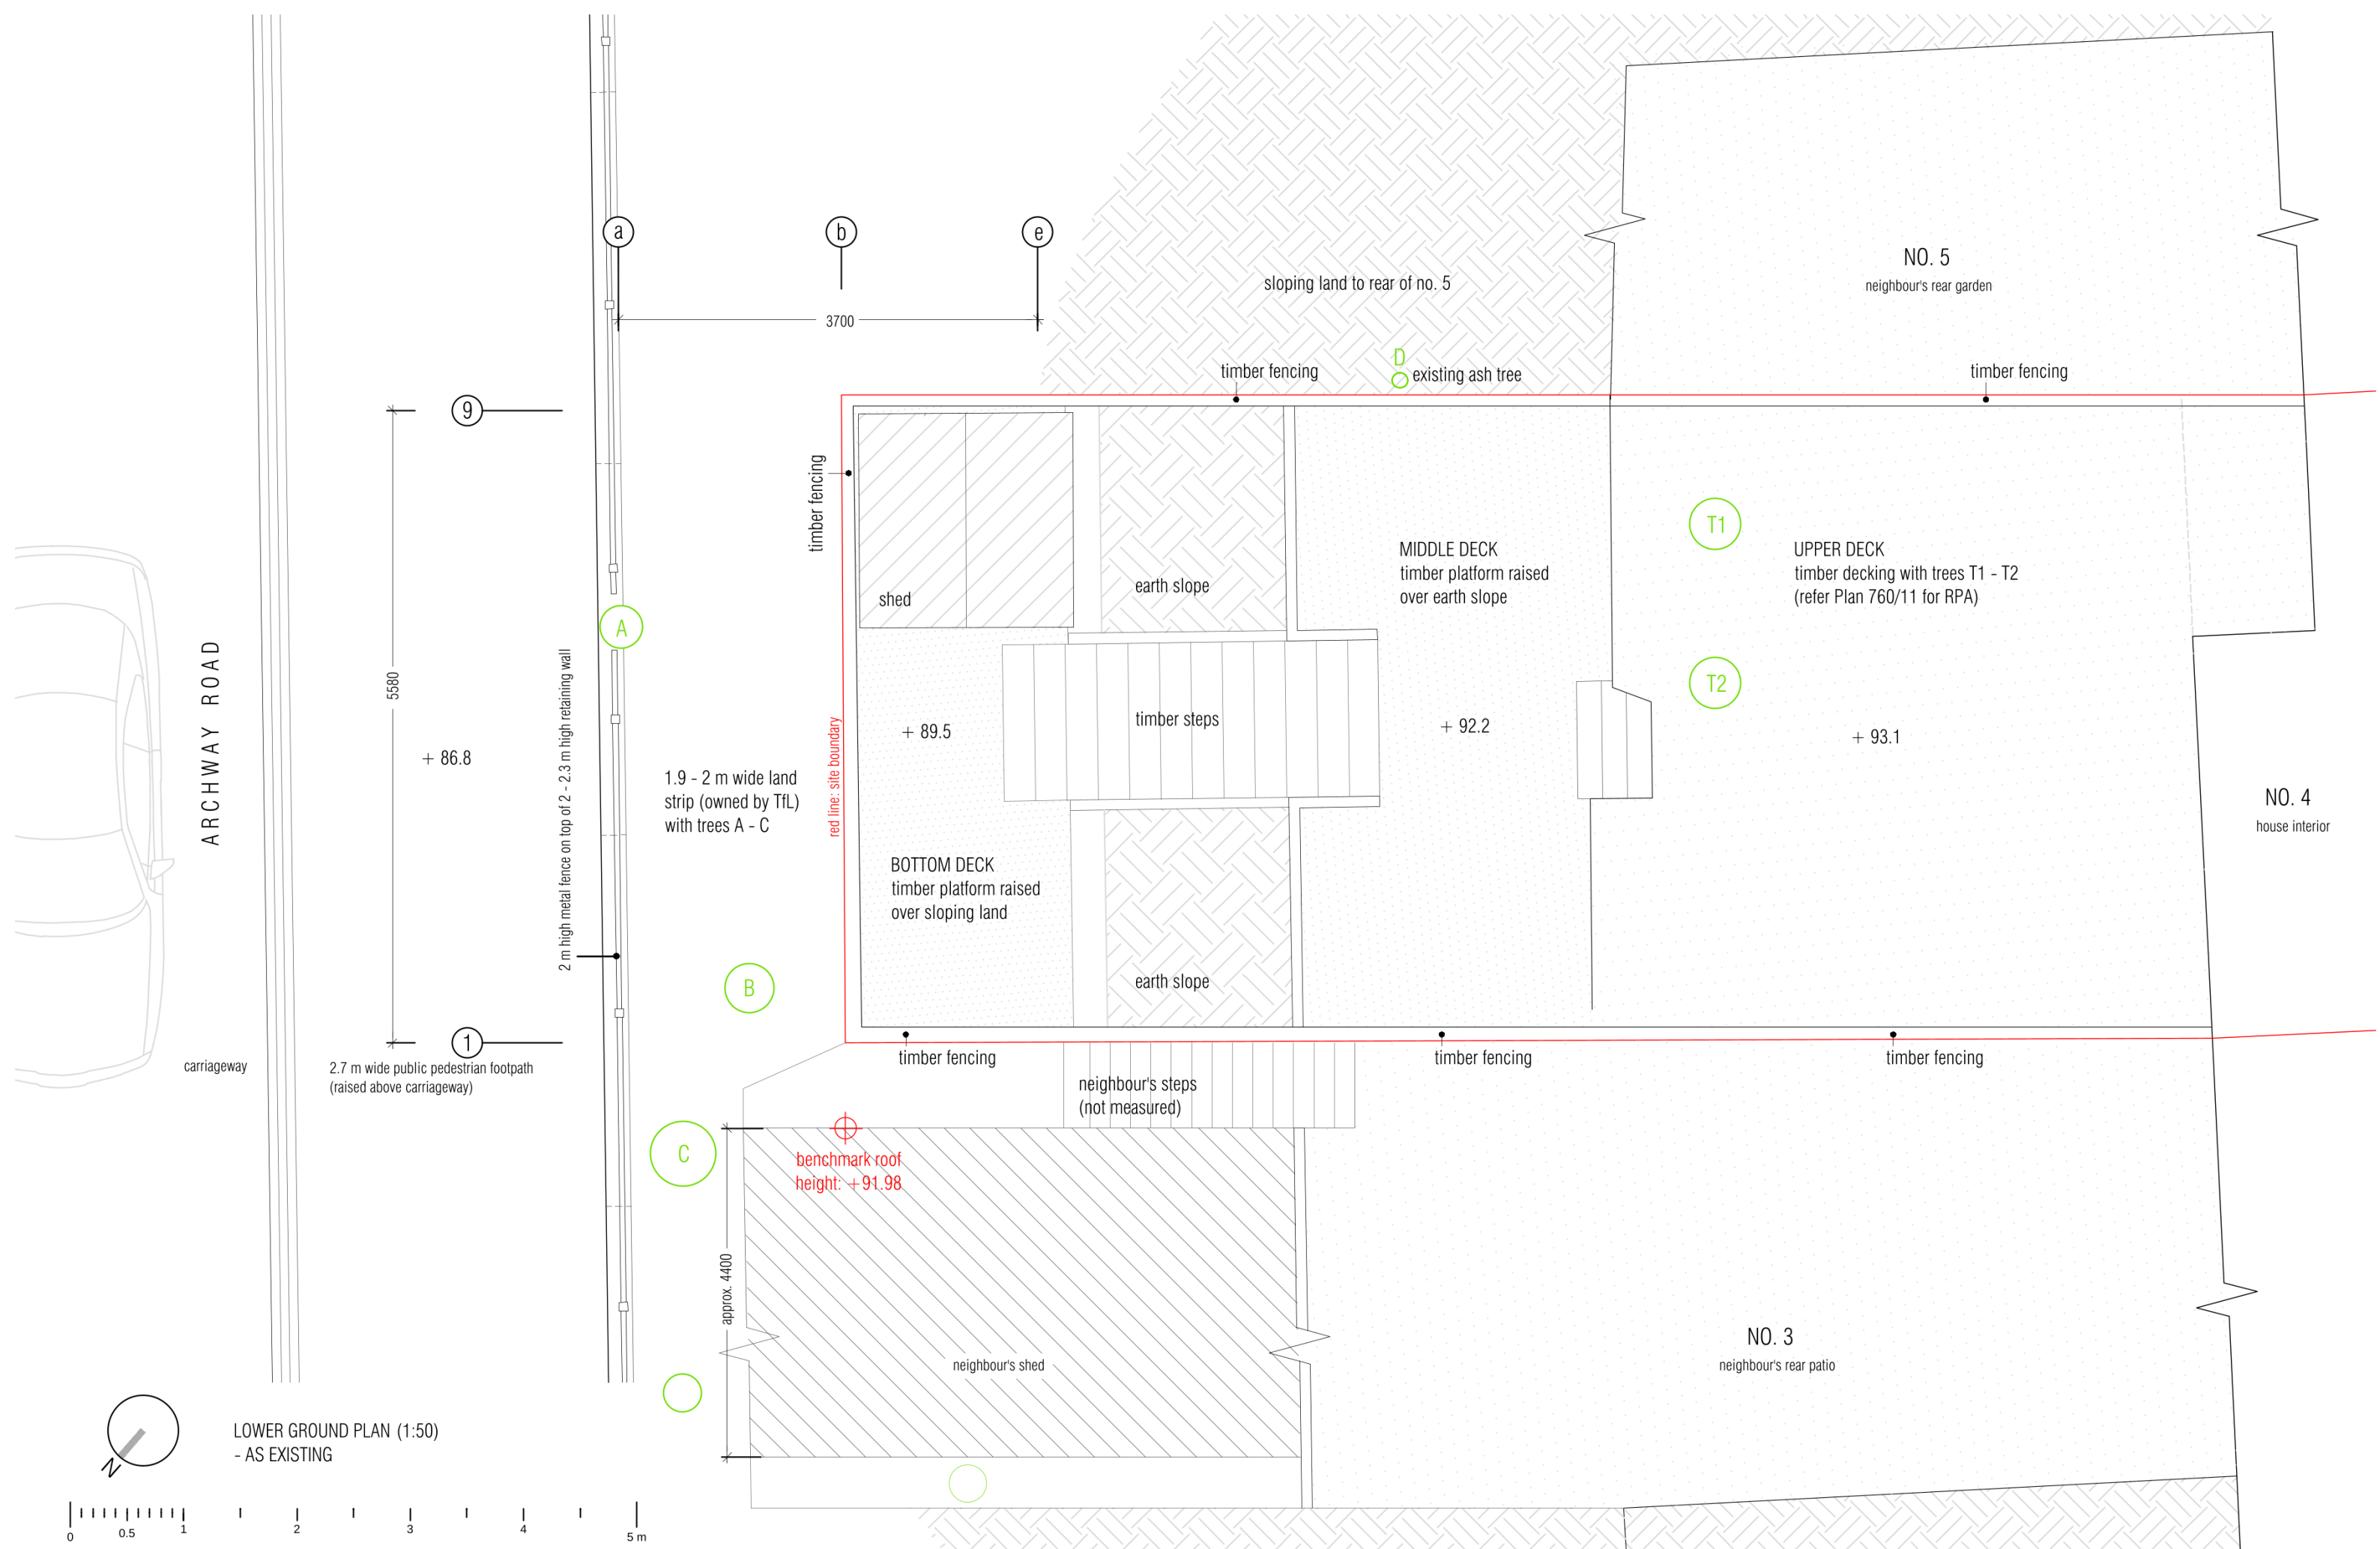

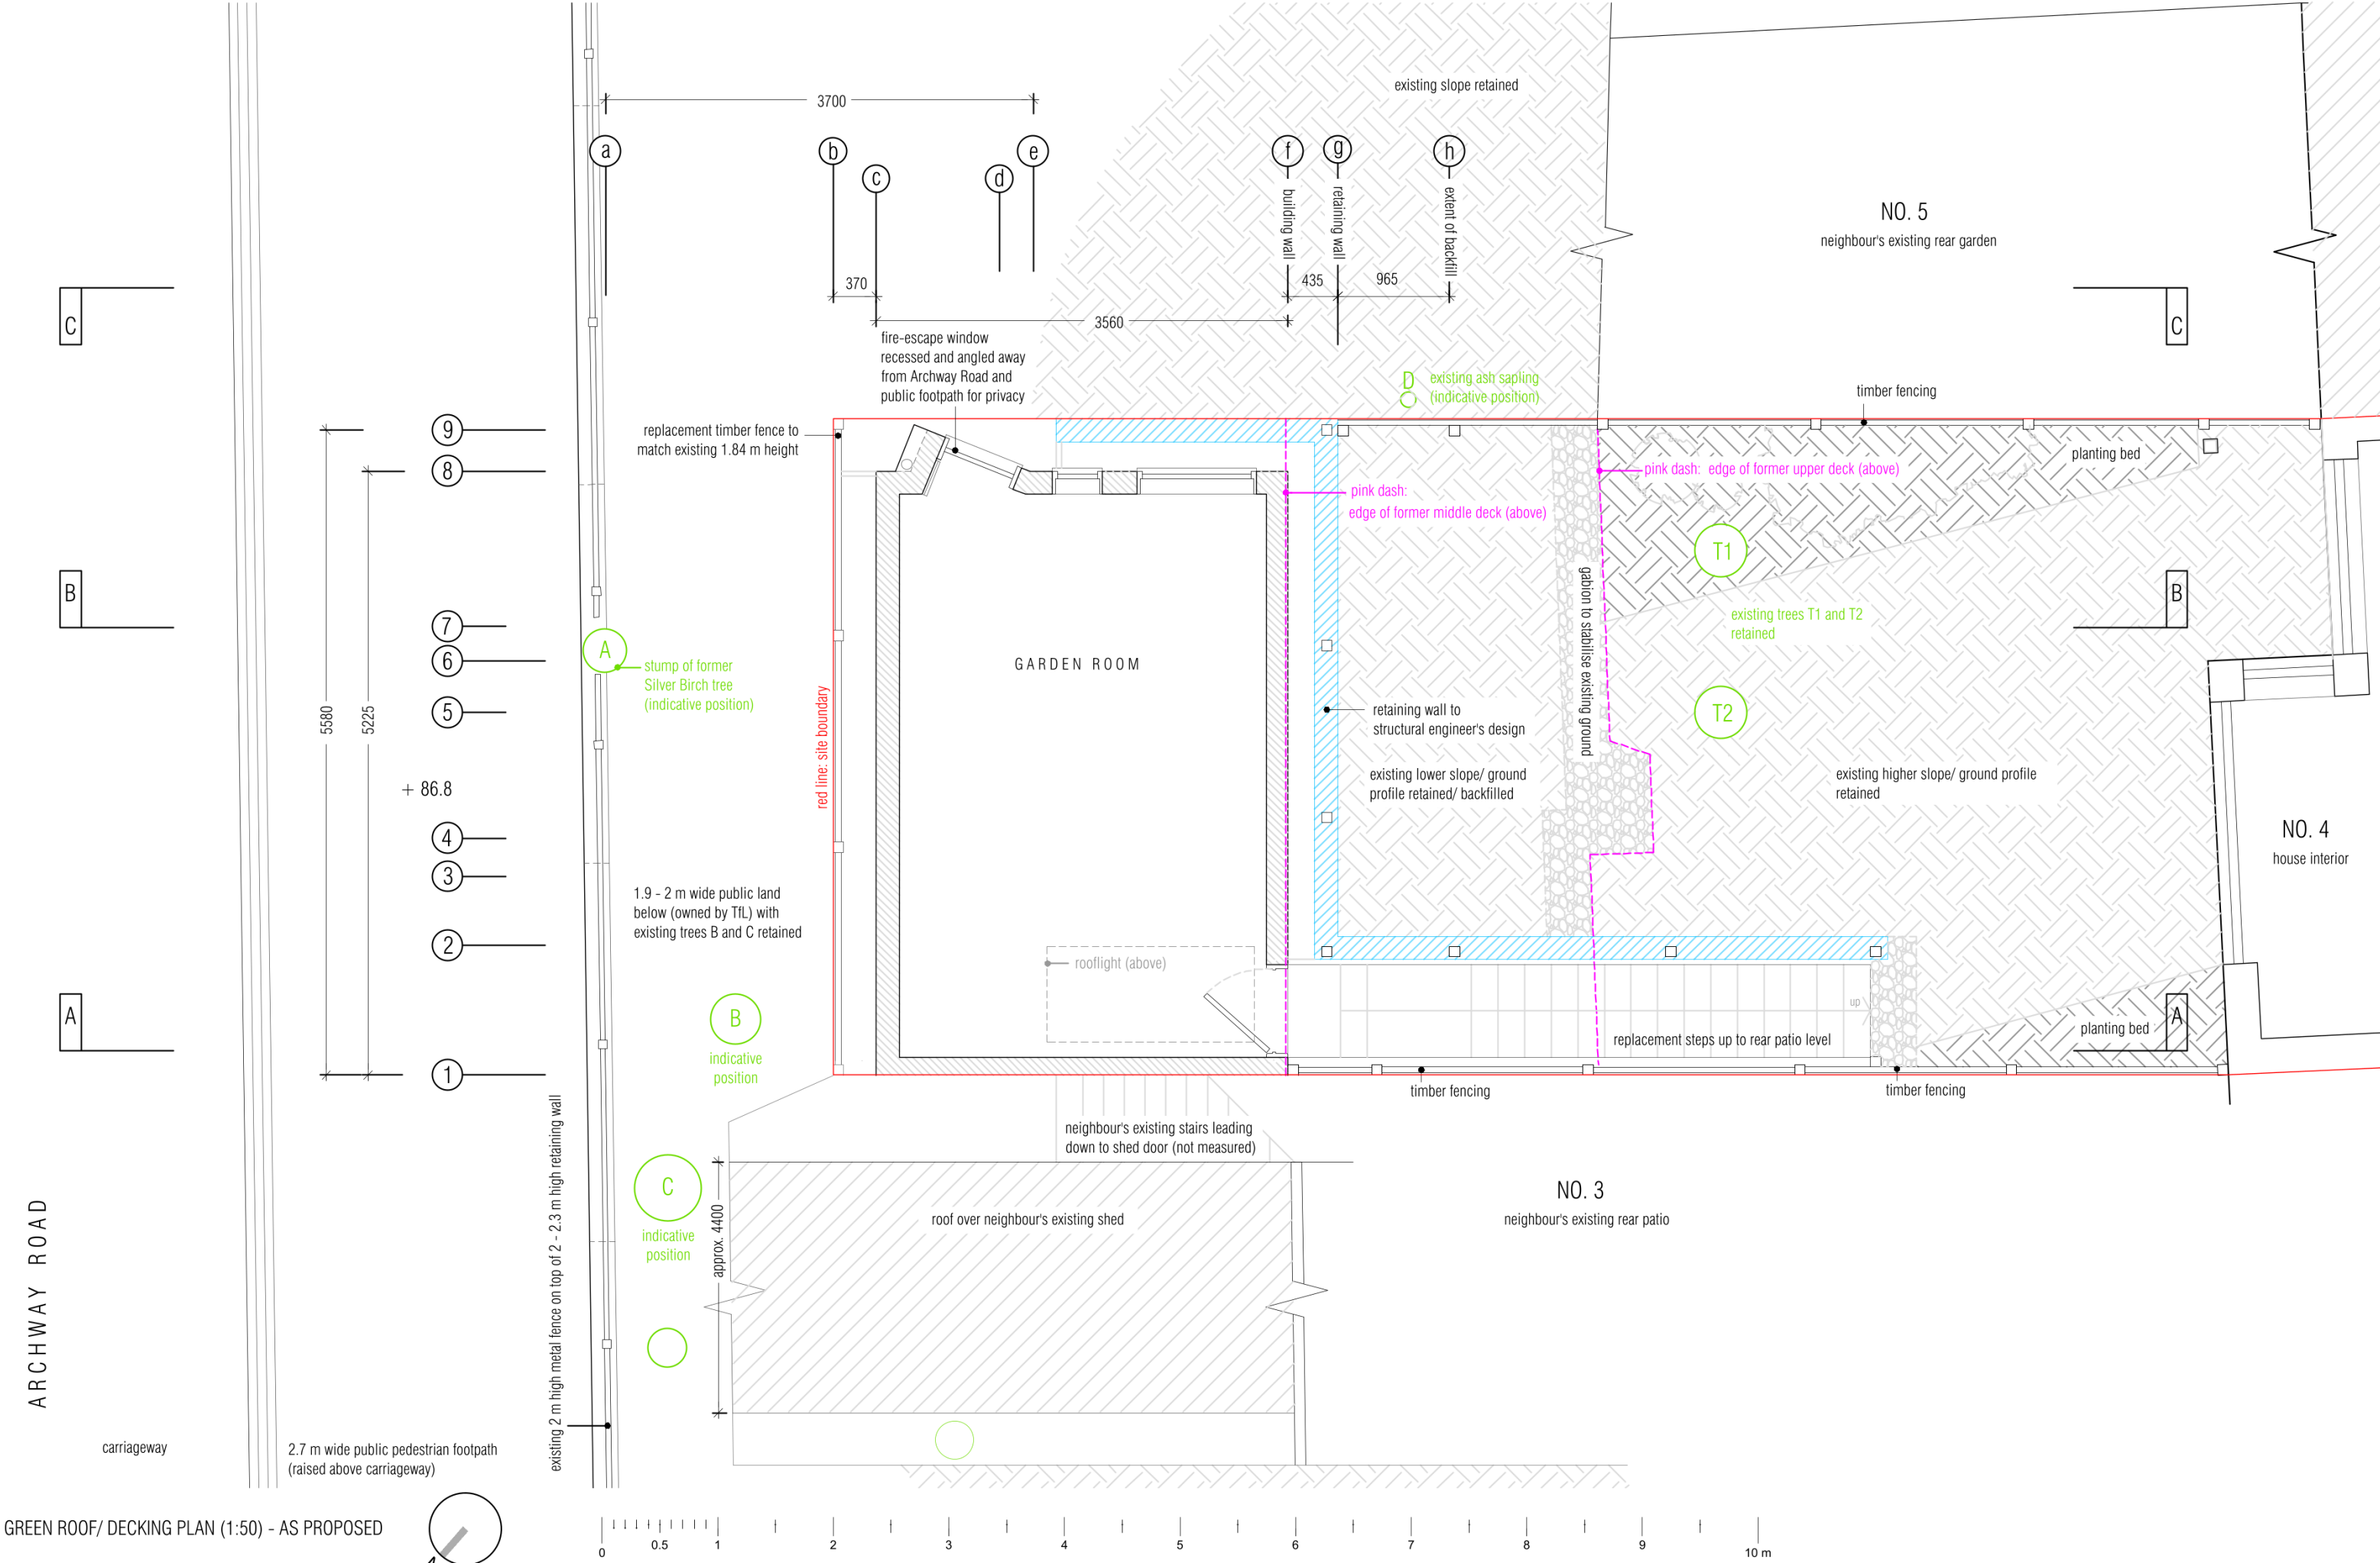


GREEN ROOF/ DECKING PLAN (1:50) - AS PROPOSED

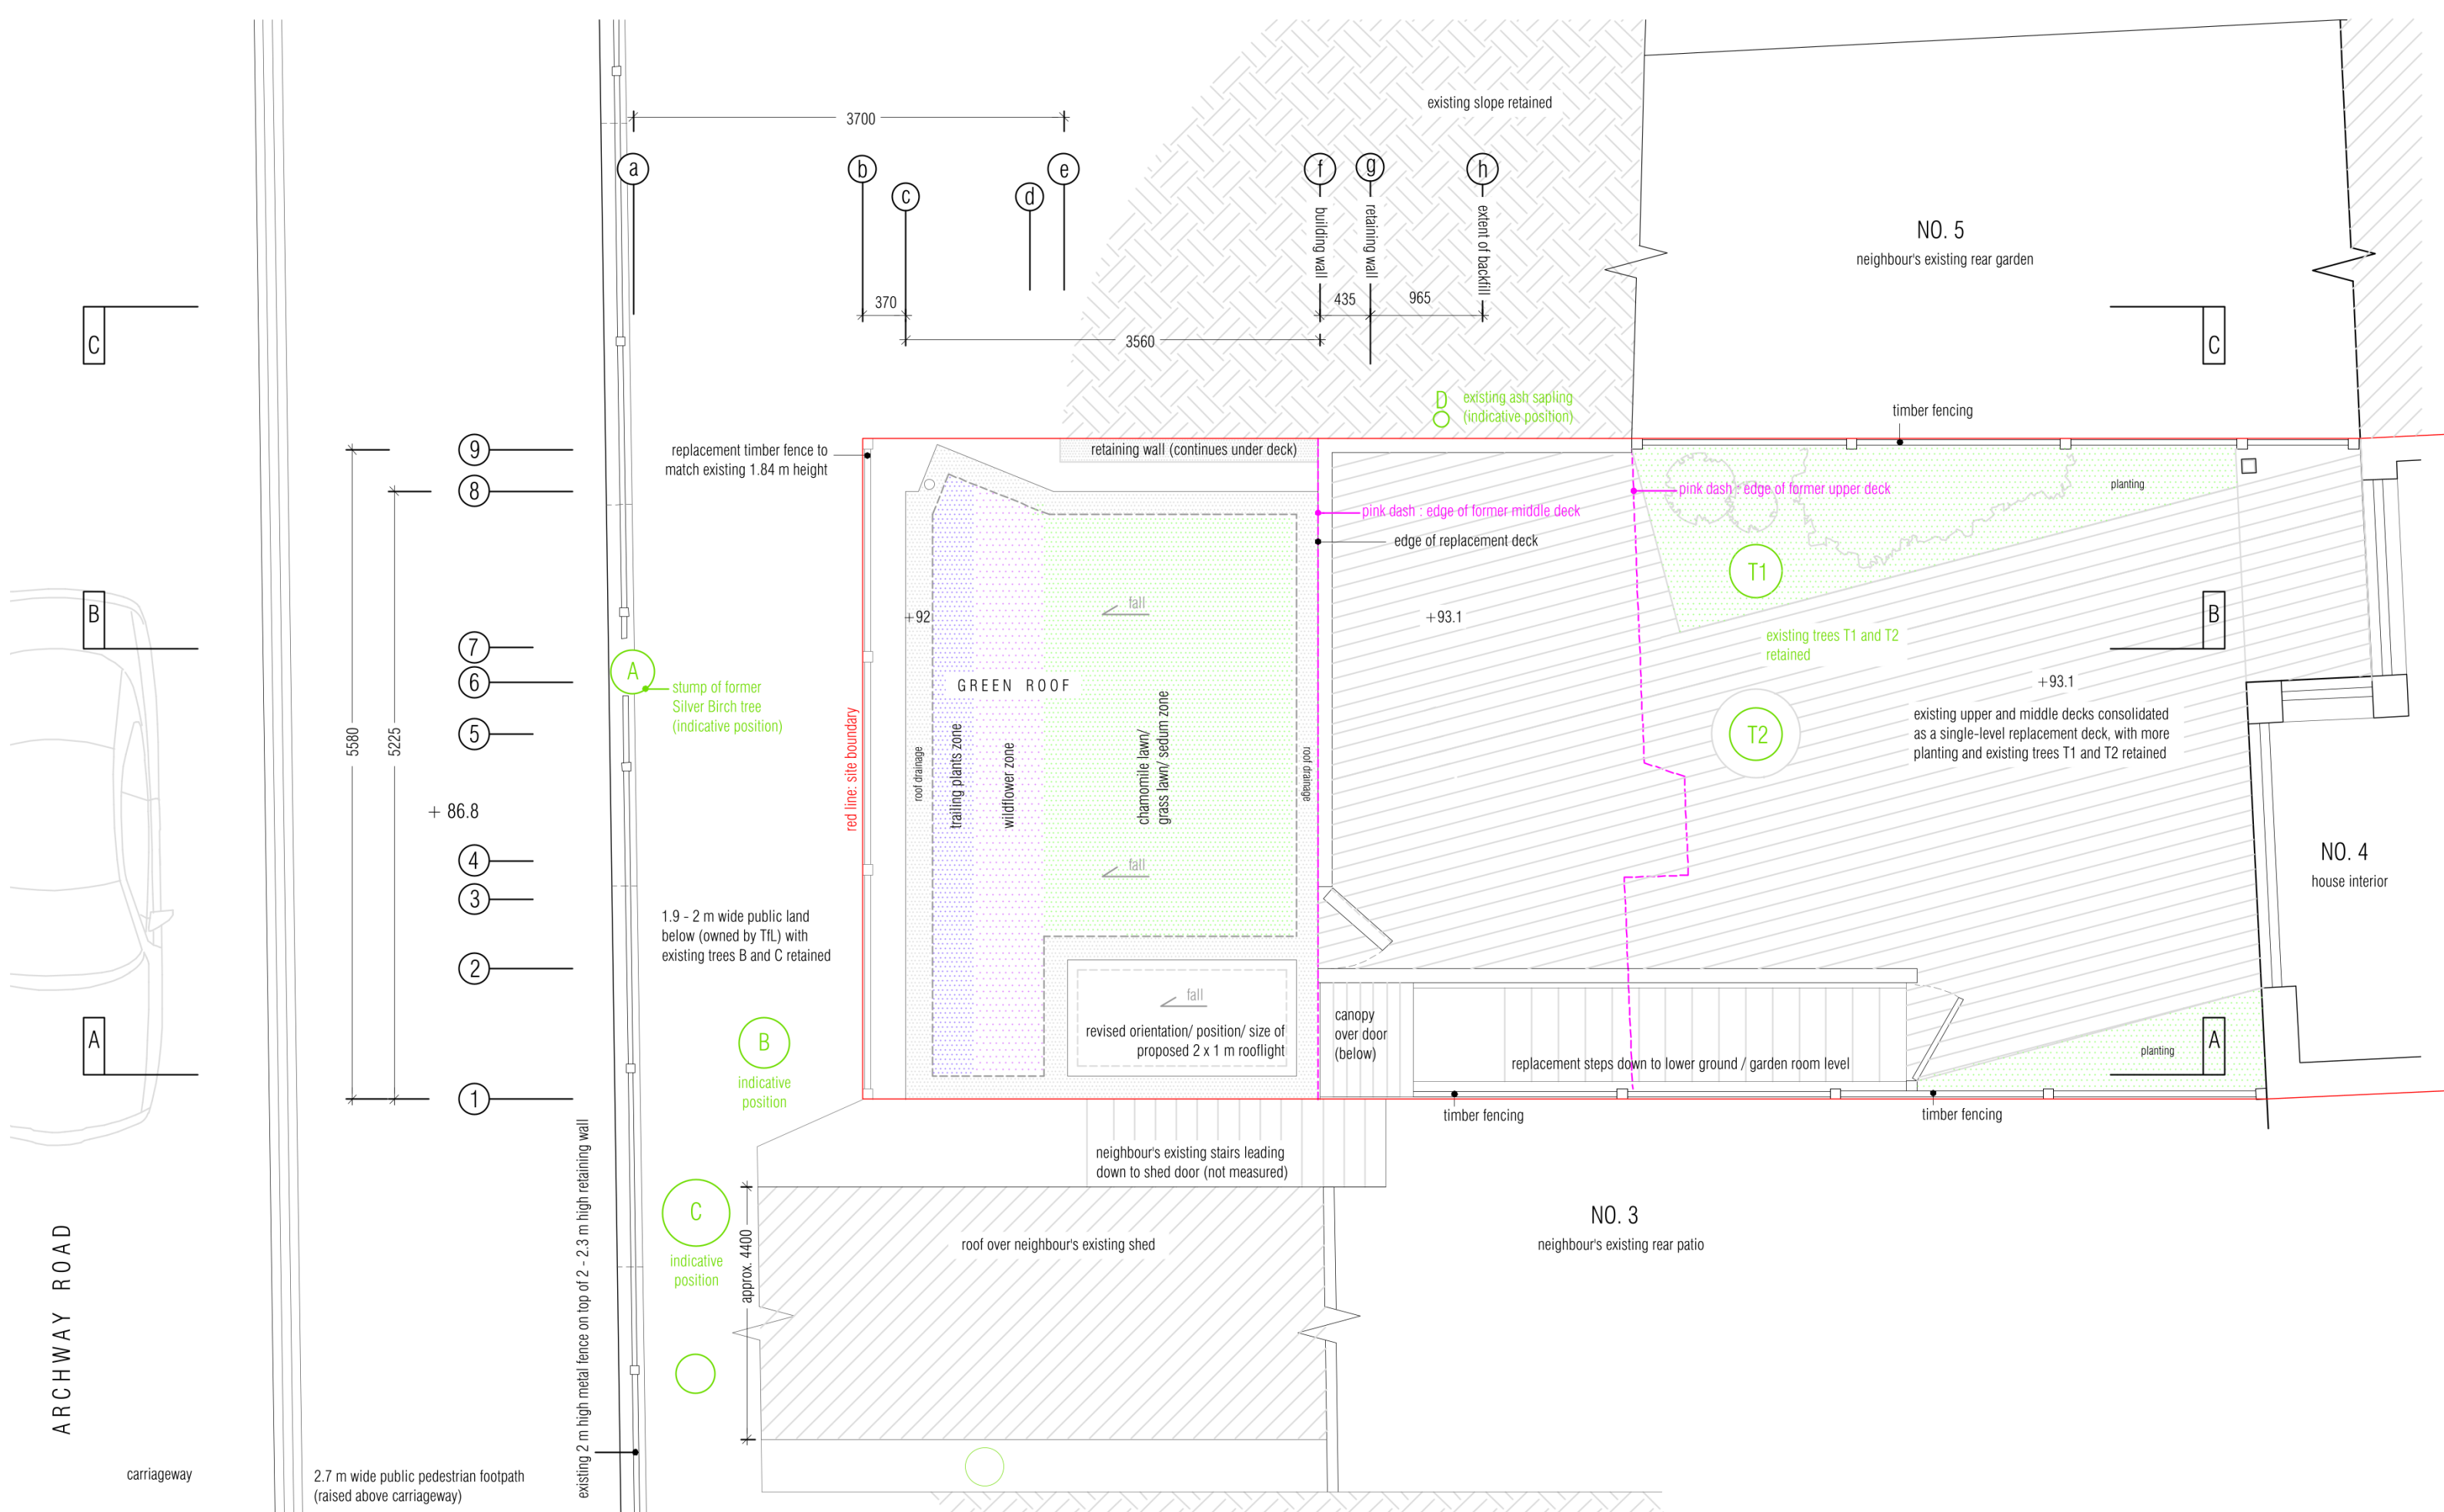



GREEN ROOF/ DECKING PLAN (1:50) - AS PROPOSED

3D VIEW (not to scale)

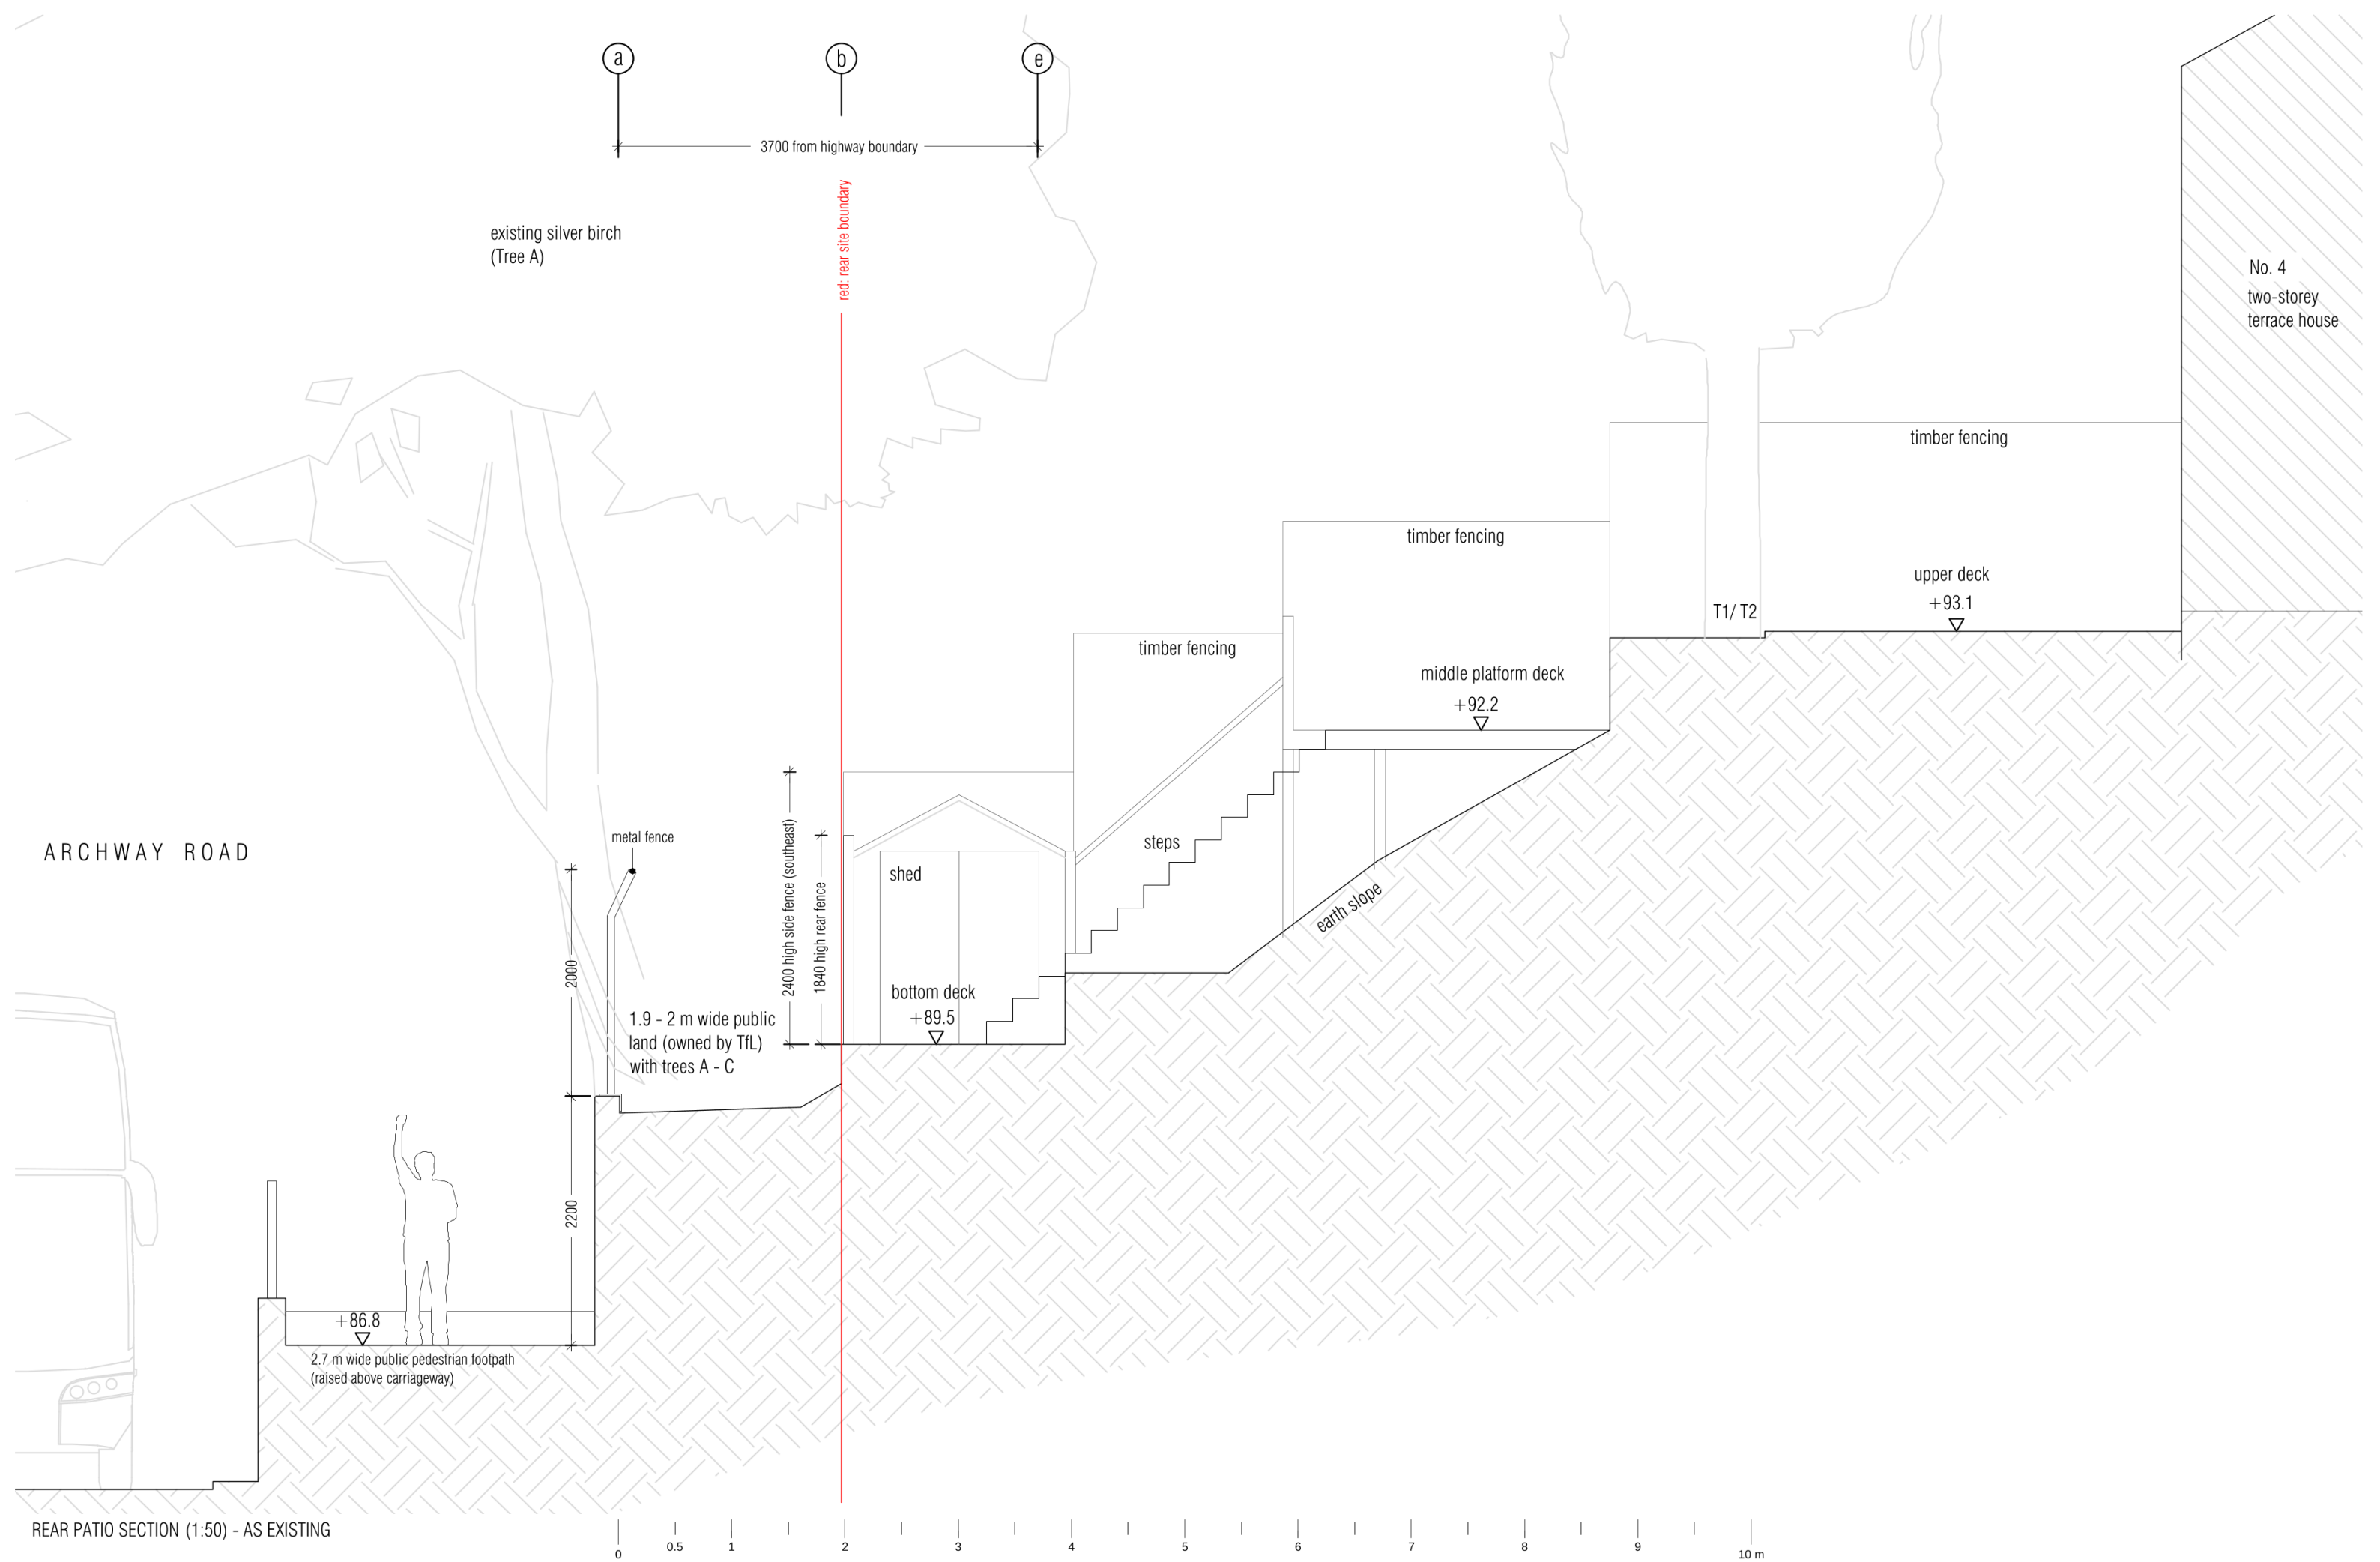


REAR PATIO SECTION (1:50) - AS EXISTING

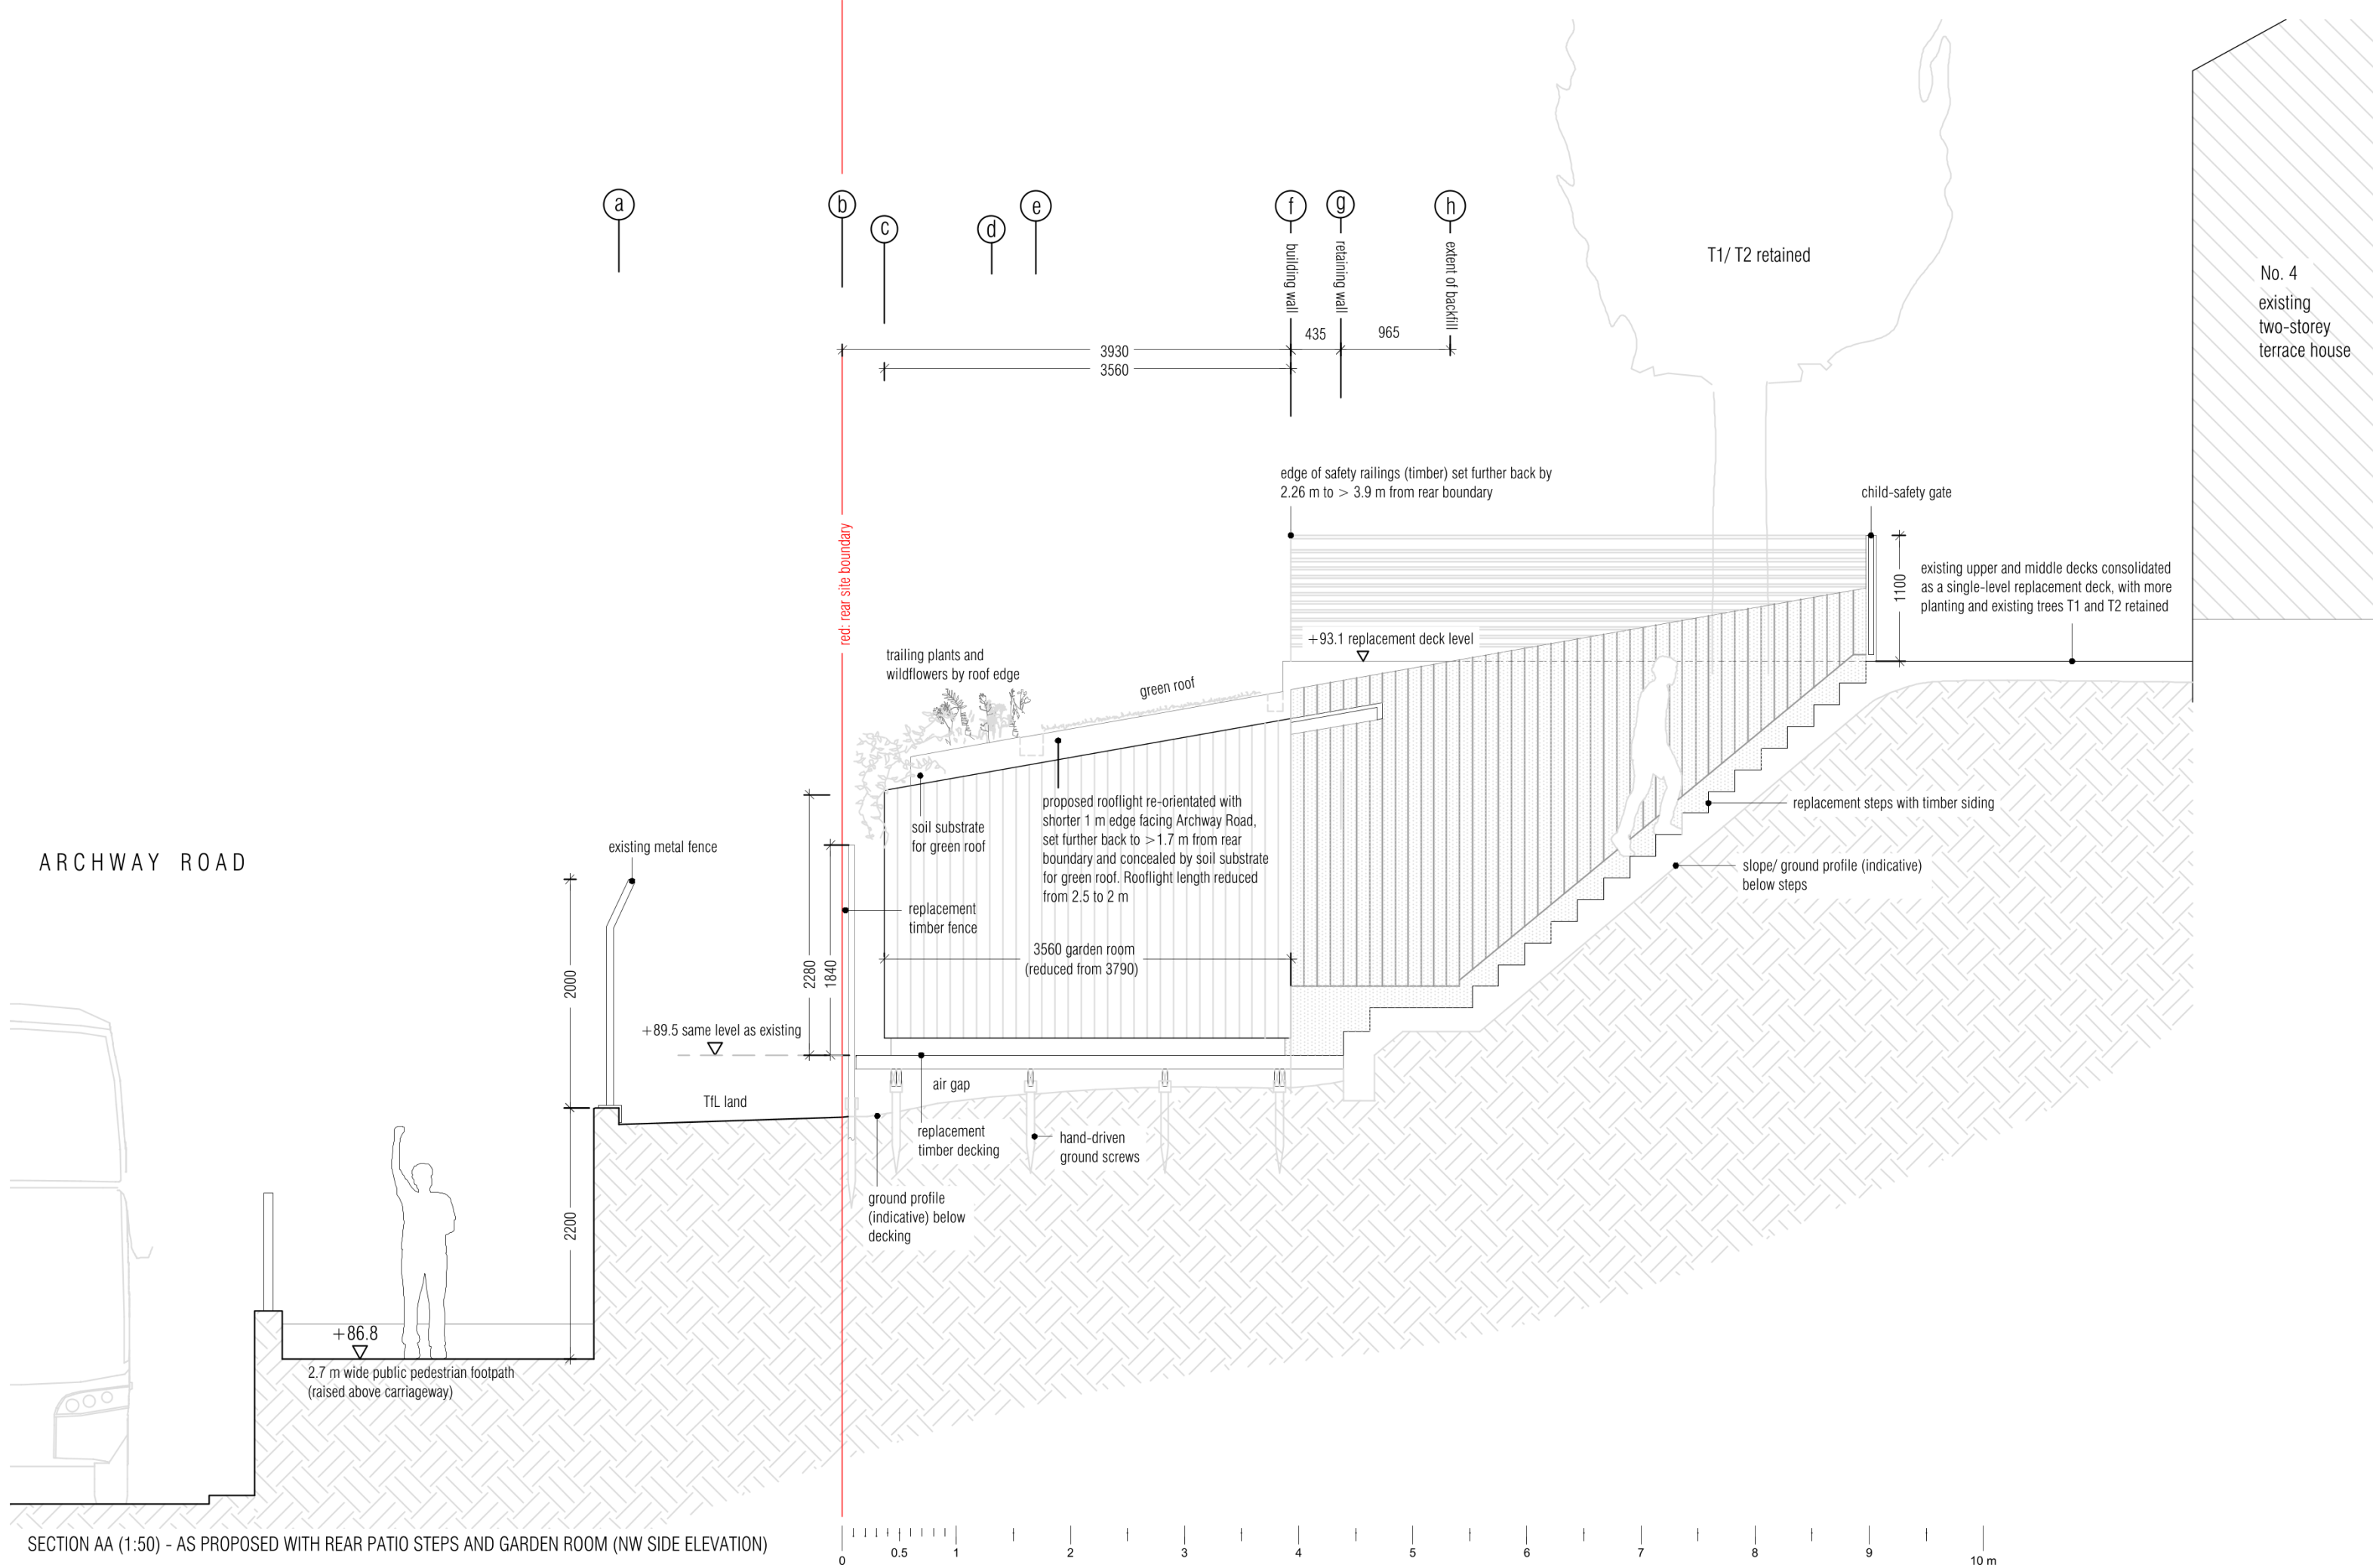

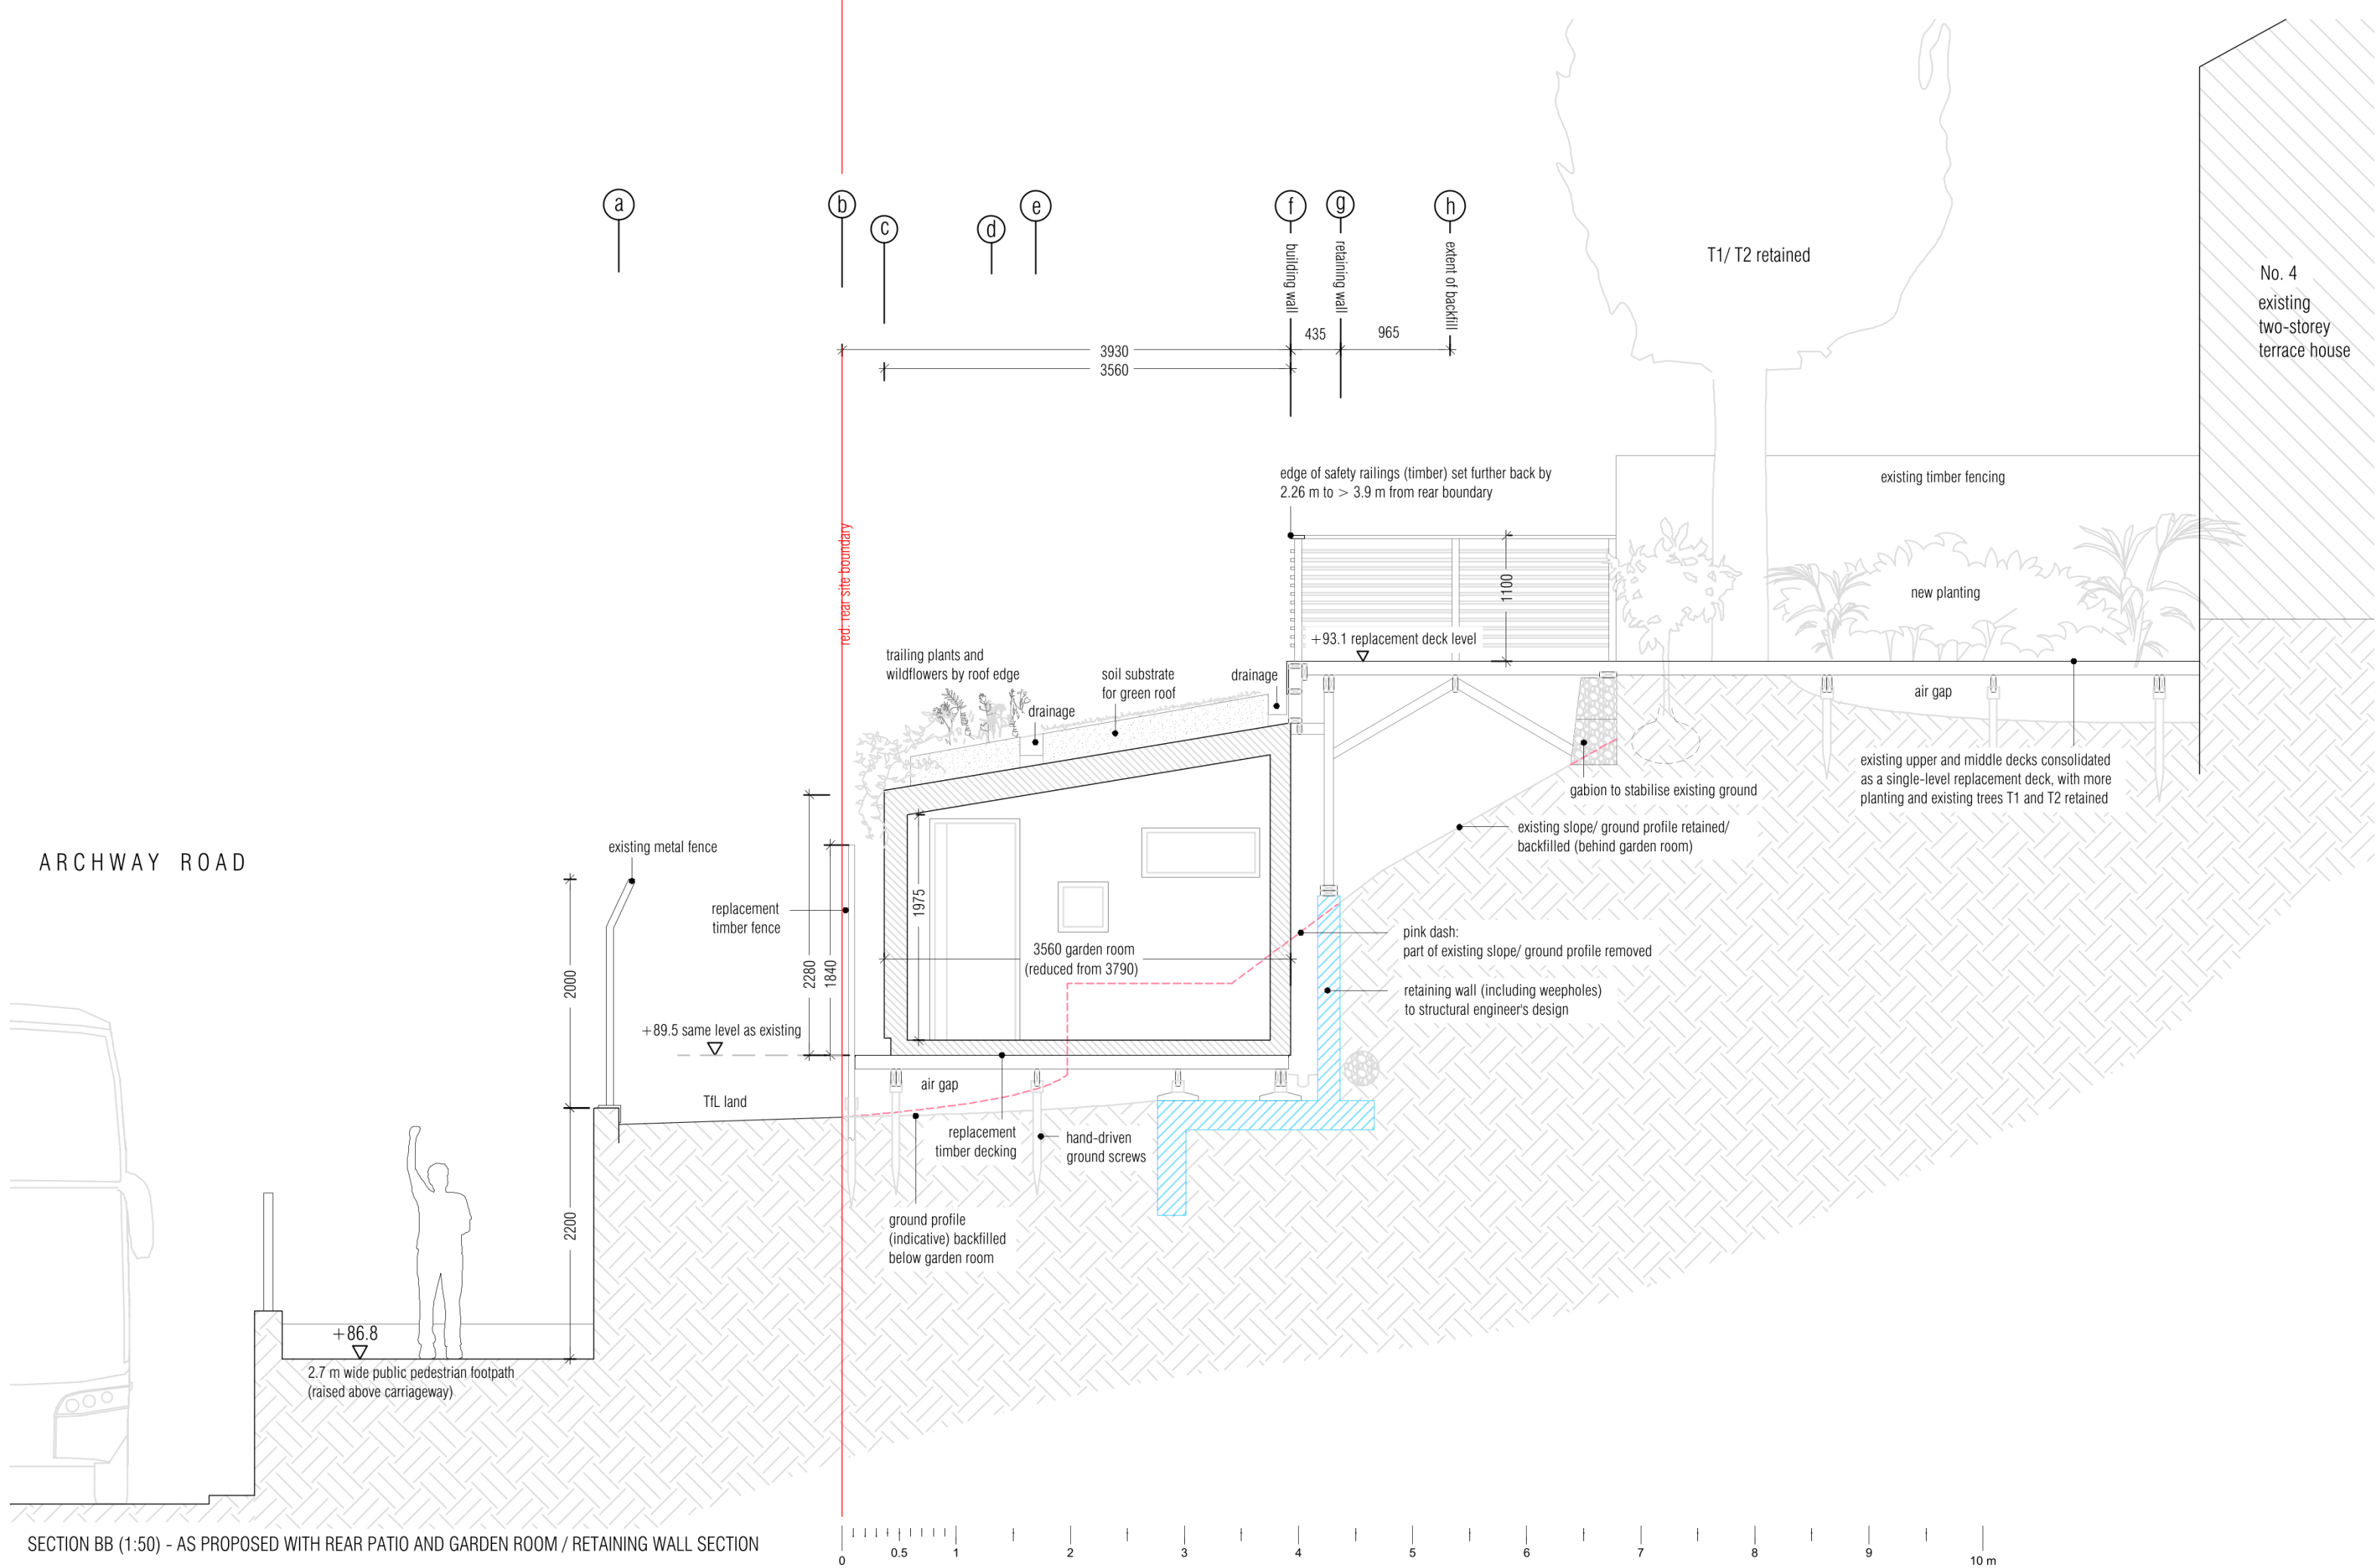


TILE KILN LANE

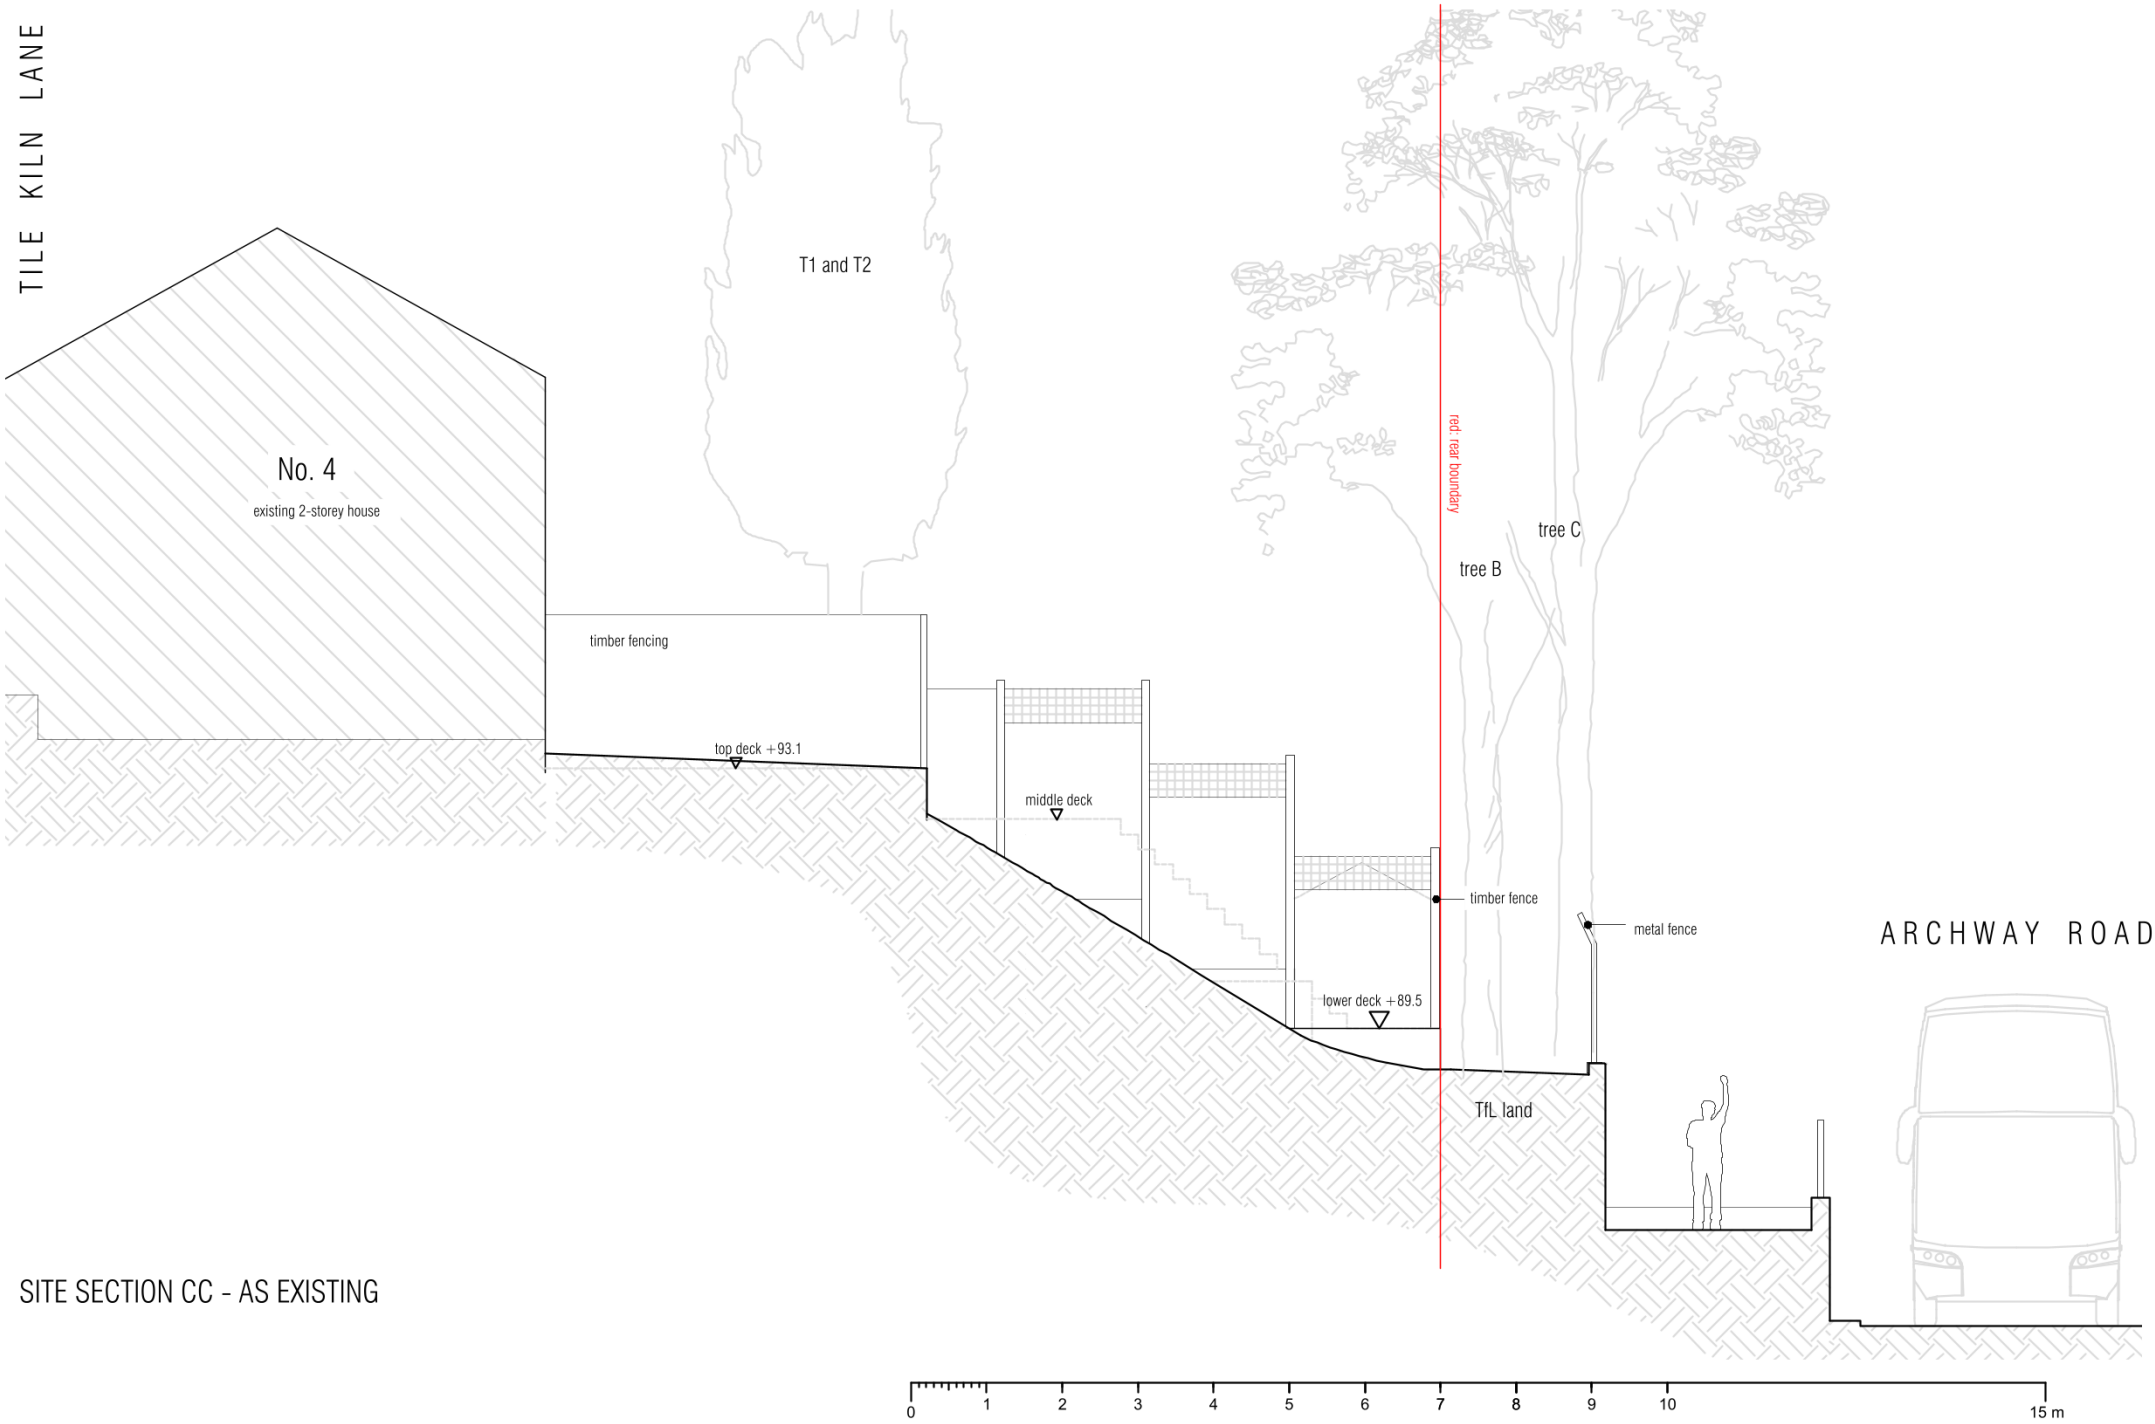

SITE SECTION CC - AS EXISTING

TILE KILN LANE

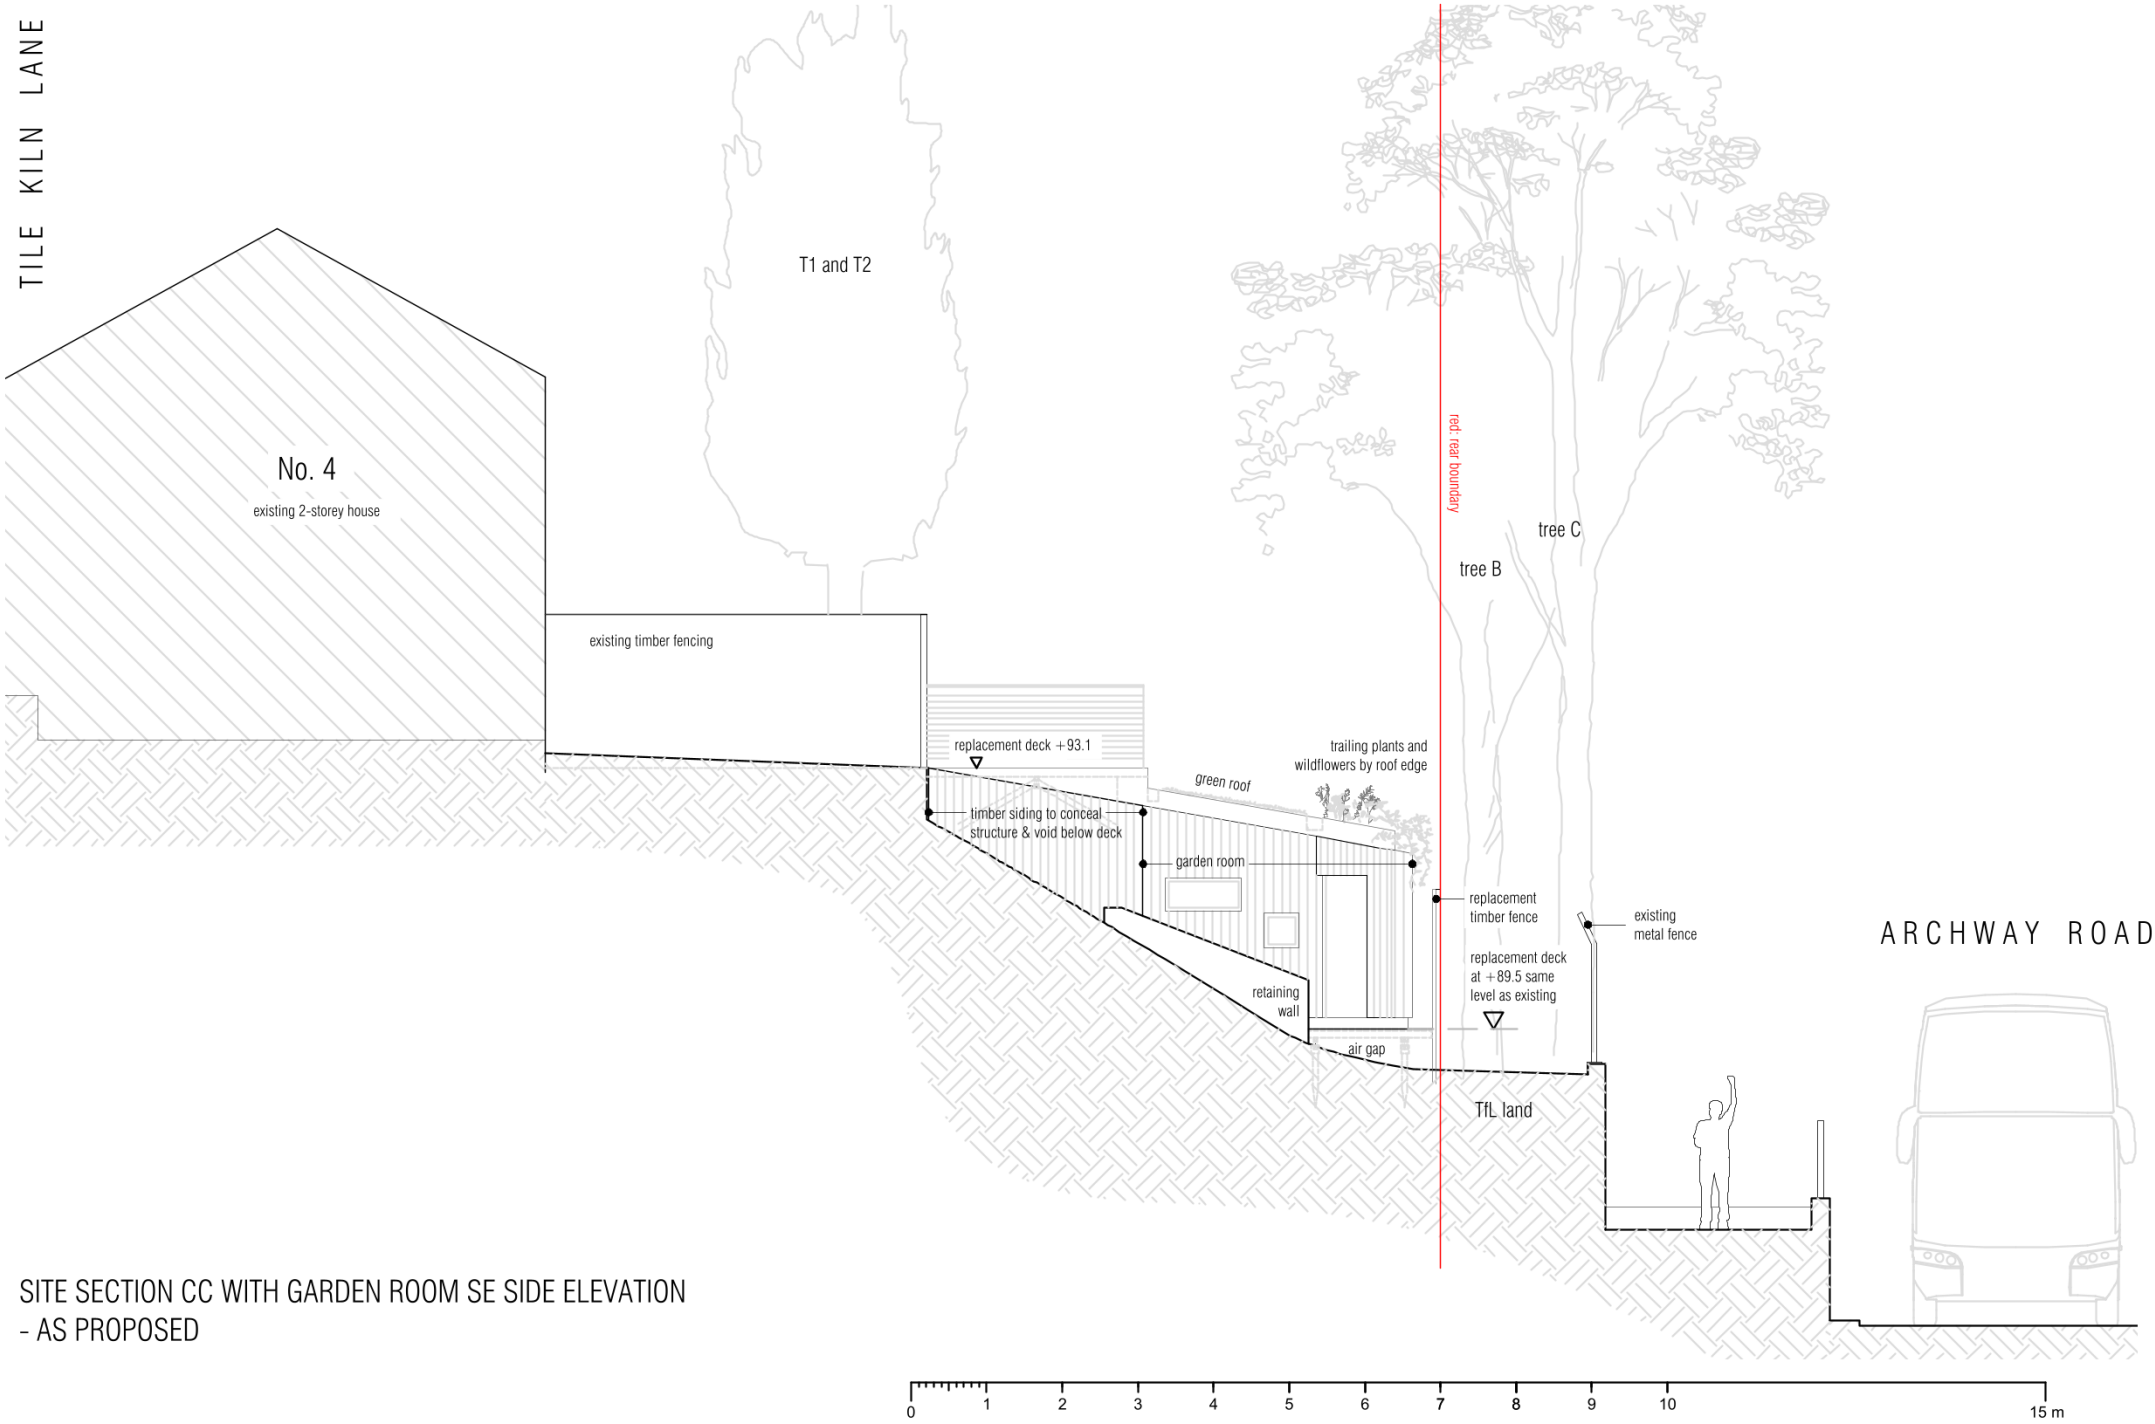

SITE SECTION CC WITH GARDEN ROOM SE SIDE ELEVATION - AS PROPOSED

