
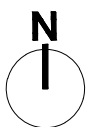


NOTE: THIS DRAWING MUST NOT BE SCALED.
THE CONTRACTOR IS TO CHECK ALL DIMENSIONS ON SITE

— OTHER LAND OWNED BY THE APPLICANT
— PLANNING APPLICATION BOUNDARY

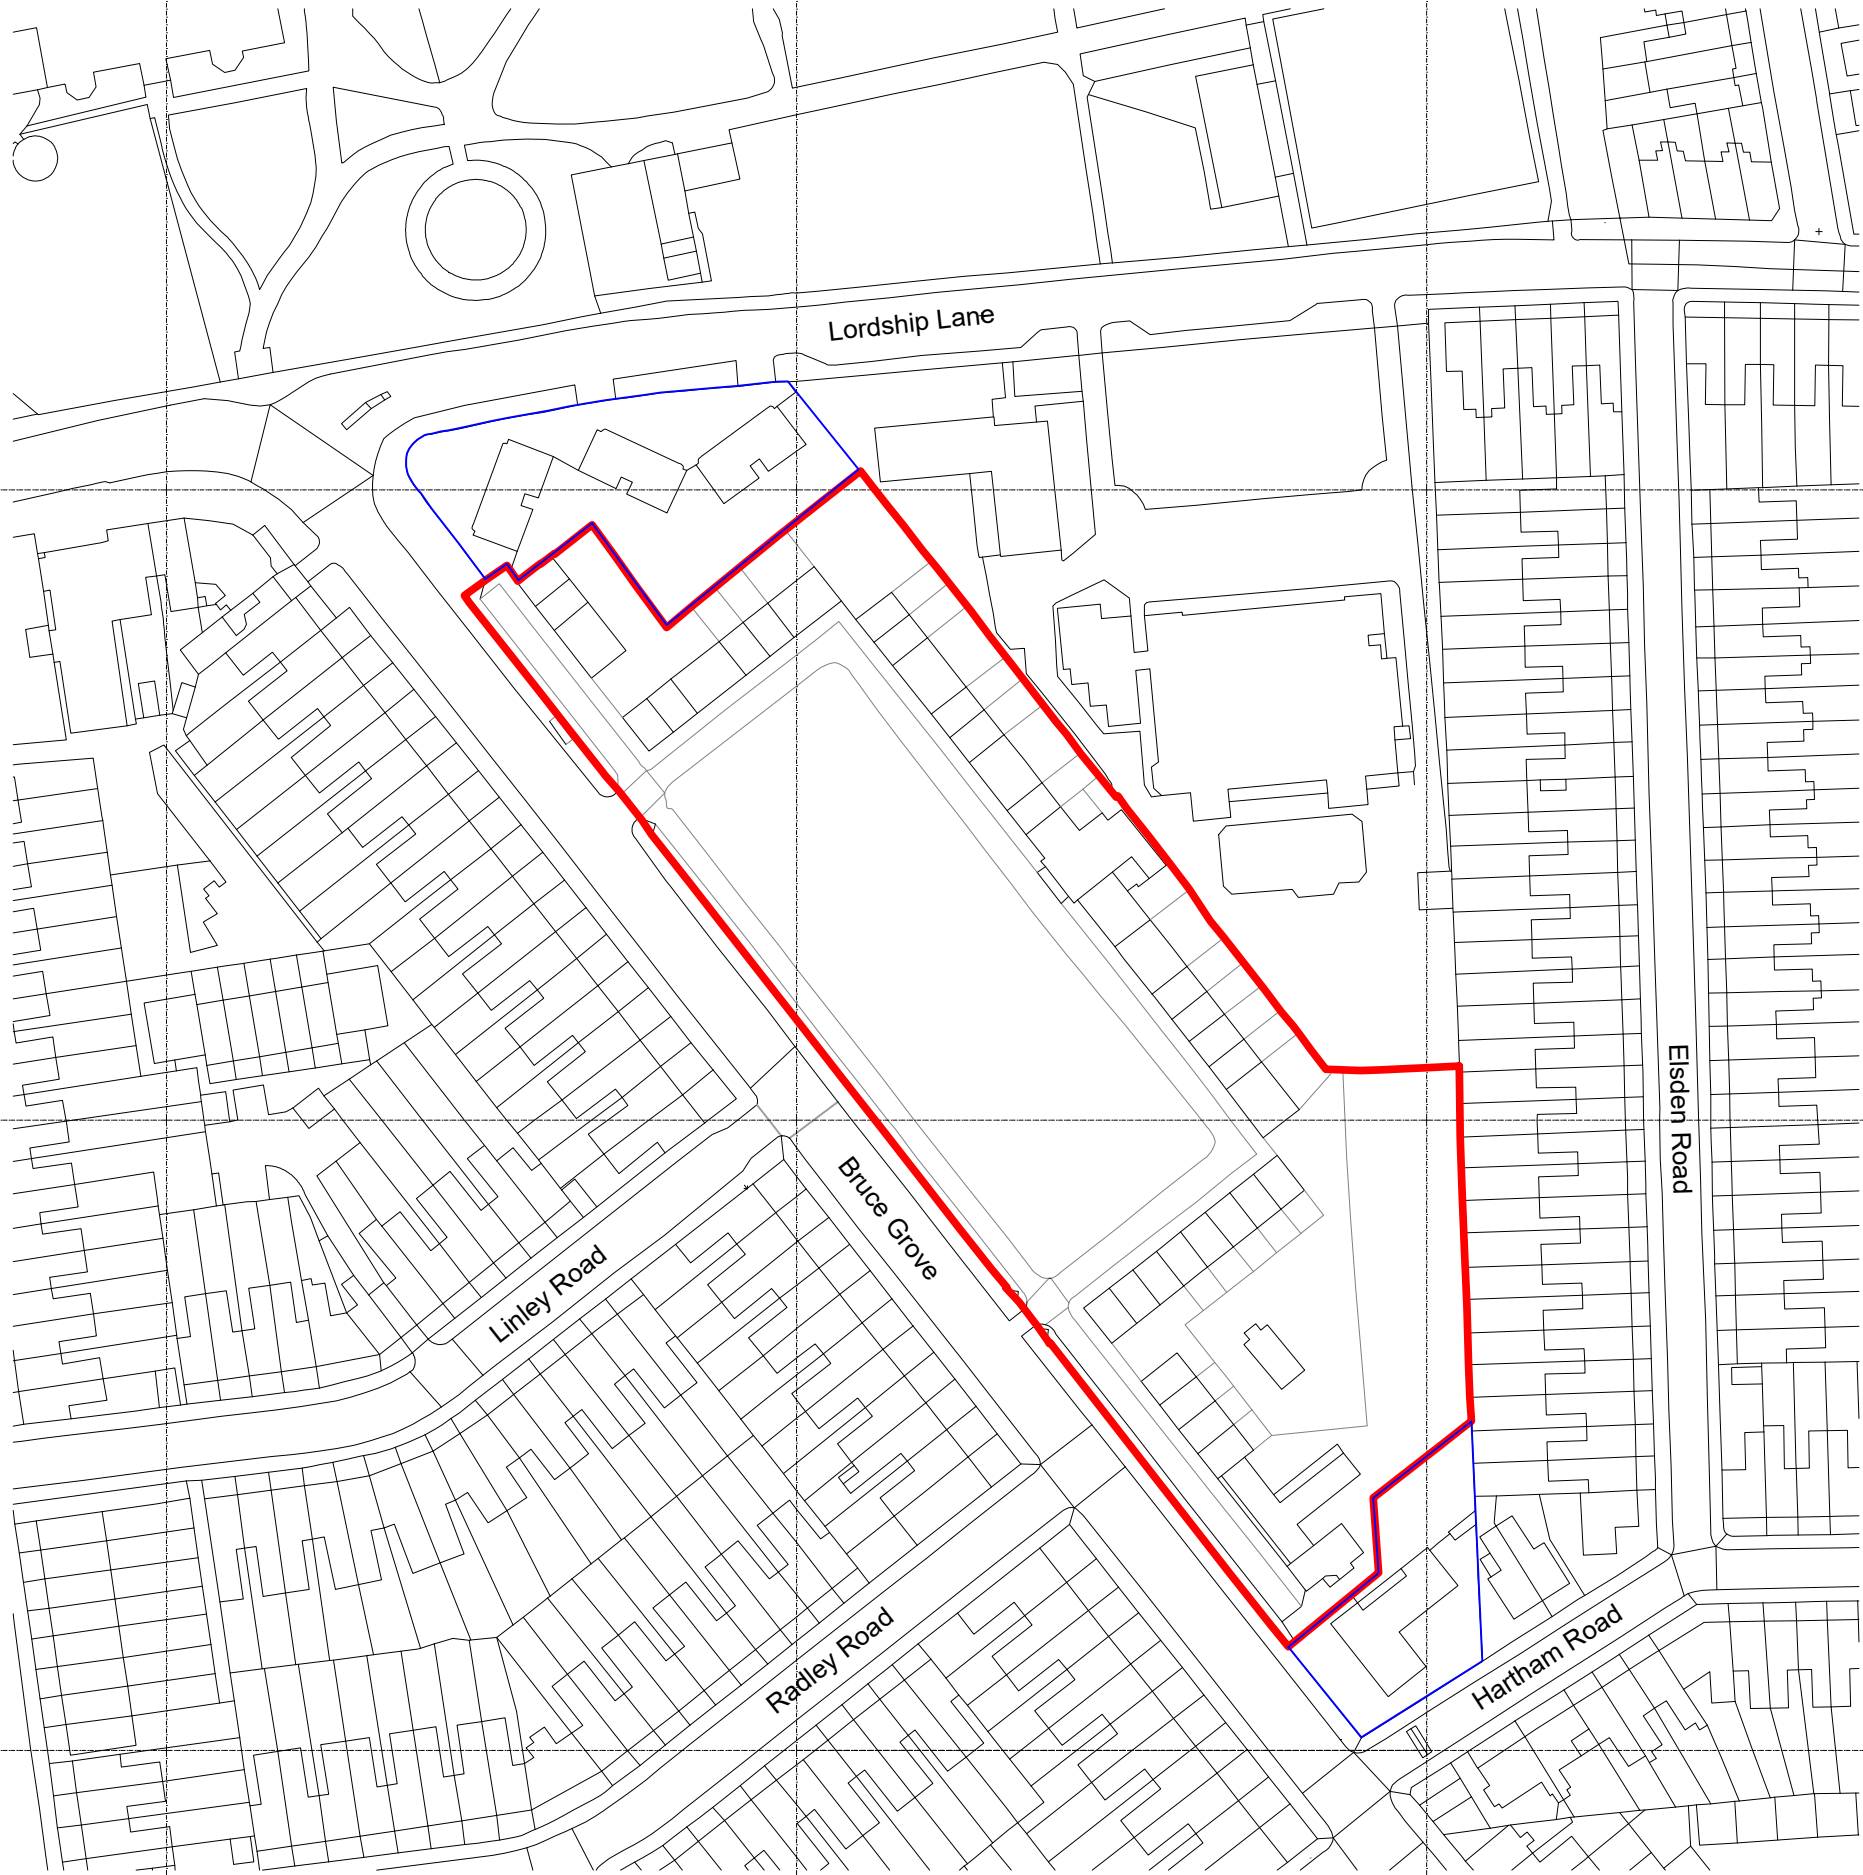

PROJECT

Edmansons Close
Bruce Grove
Haringey

CLIENT

The Drapers'

DRAWING ORIGINATOR

d+b studios
85 HOLMESDALE ROAD
TEDDINGTON TW11 9LQ

+44 (0) 7810 481 900
www.dplusbstudios.com

DRAWING TITLE

SITE LOCATION PLAN

JOB NO db-001	SCALE 1:1250	DRAWN BY PD	ISSUE DATE SEPT 2022	REVISION 00			
DRAWING STATUS PLANNING	CHECKED BY PD	PAPER SIZE A3					
PROJECT CODE	COMPANY CODE	DOC. CODE	PACKAGE NO CODE	LEVEL	ZONE / SUBZONE	SUB ZONE	DRAWING NUMBER
EC	d+b	PA	XXX	00	XX	XXX	001