

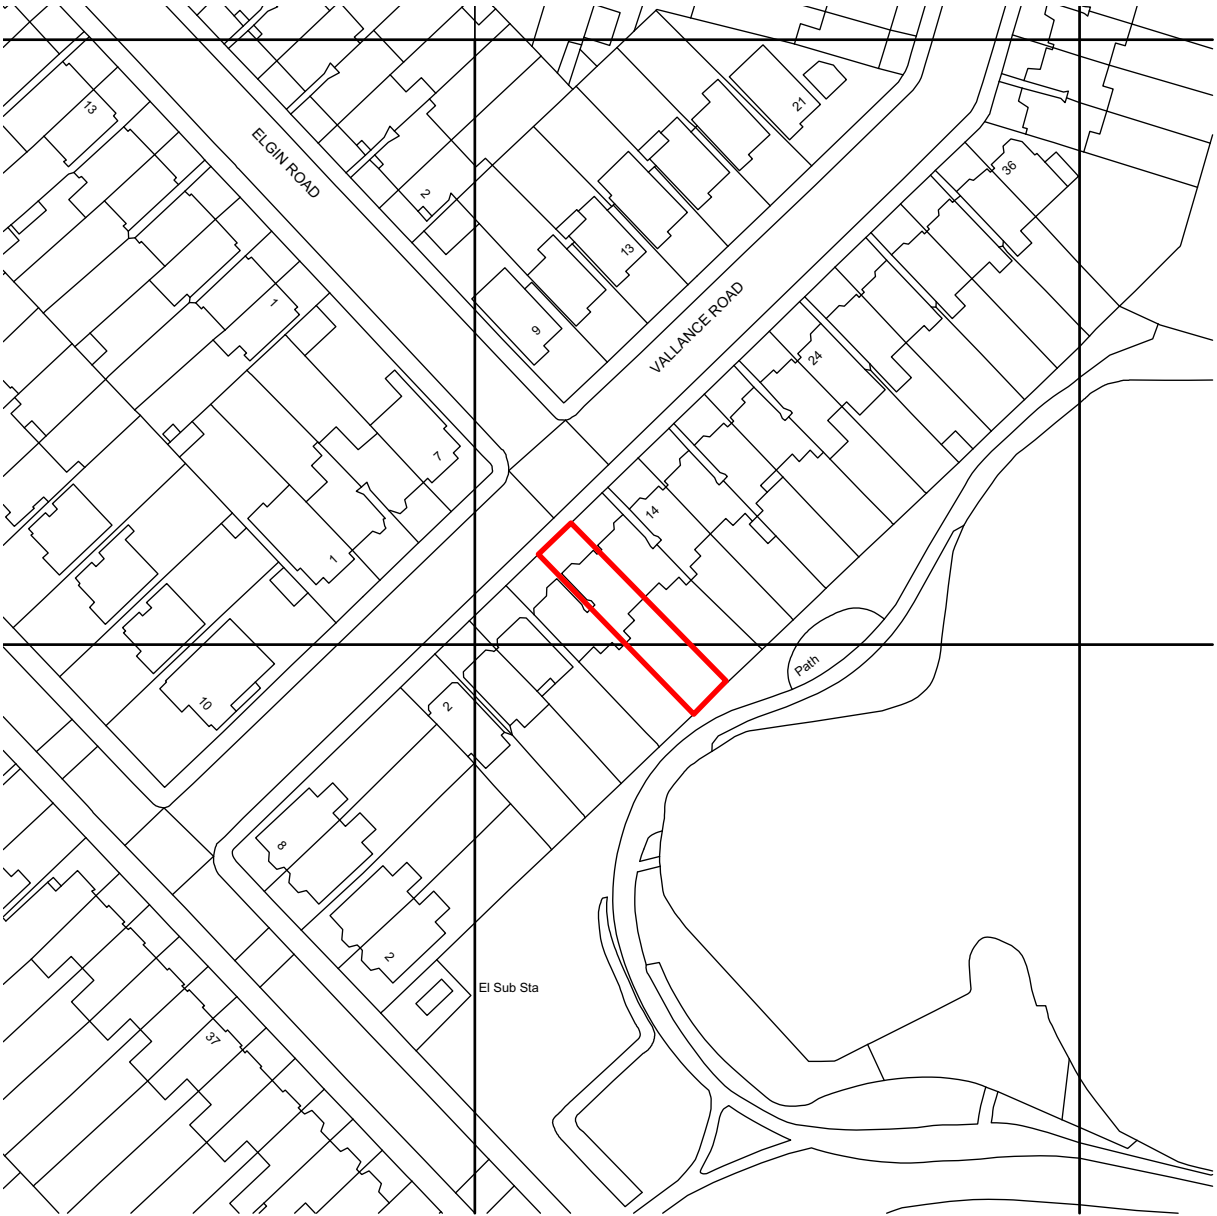


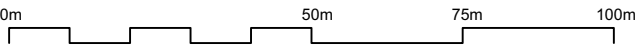

SITE LOCATION PLAN
scale 1:1250 @ A3

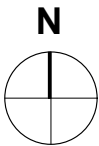

 **SITE BOUNDARY**

Revisions

DO NOT SCALE OFF THIS DRAWING. ALL COPYRIGHTS RELATING TO THE DESIGN WORK CONTAINED ON THIS DRAWING TO BE RETAINED BY MATTHEW GILES LTD.

Site Address **10 VALLANCE ROAD, N22 7UB**
Client **NILS & CHARLOTTE LEONARD**

Matthew Giles Ltd

SITE LOCATION PLAN

Drawing no. **24-1154-LOC**
Rev.

Unit G11, Edinburgh House, 170 Kennington Lane, London, SE11 5DP

Status **PLANNING**
Date **MAY 24**
Scale **1:1250 @ A3**

www.matthewgilesarchitects.com

MATTHEW GILES ARCHITECTS

Tel 020 3976 0750