





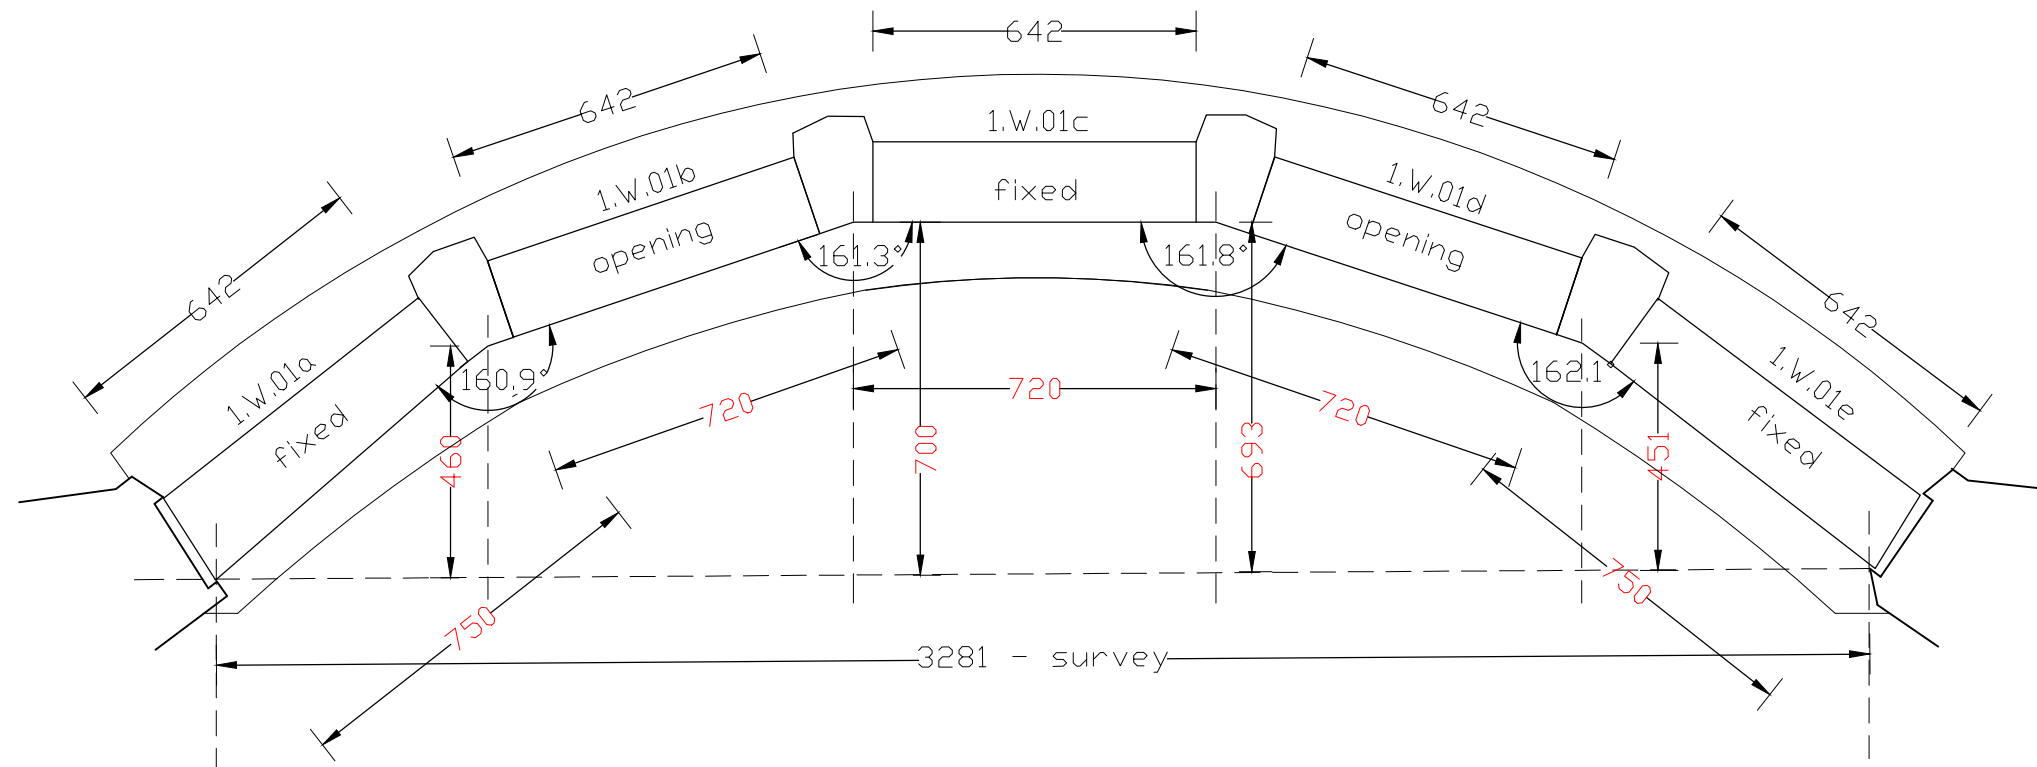


ELEVATION
VIEW FROM OUTSIDE

1.W.01

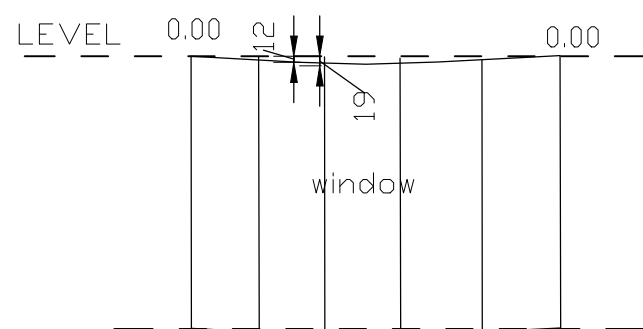

projecting
transom

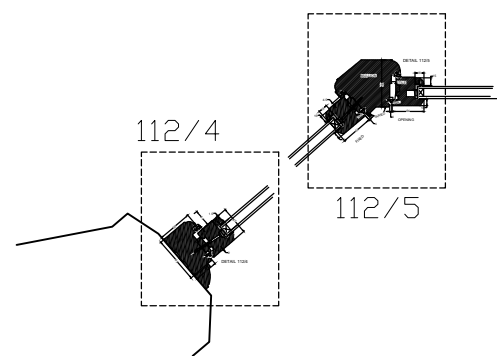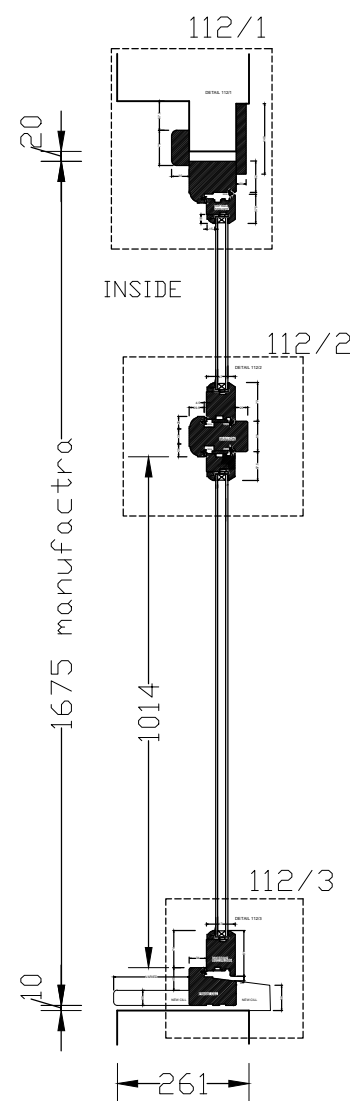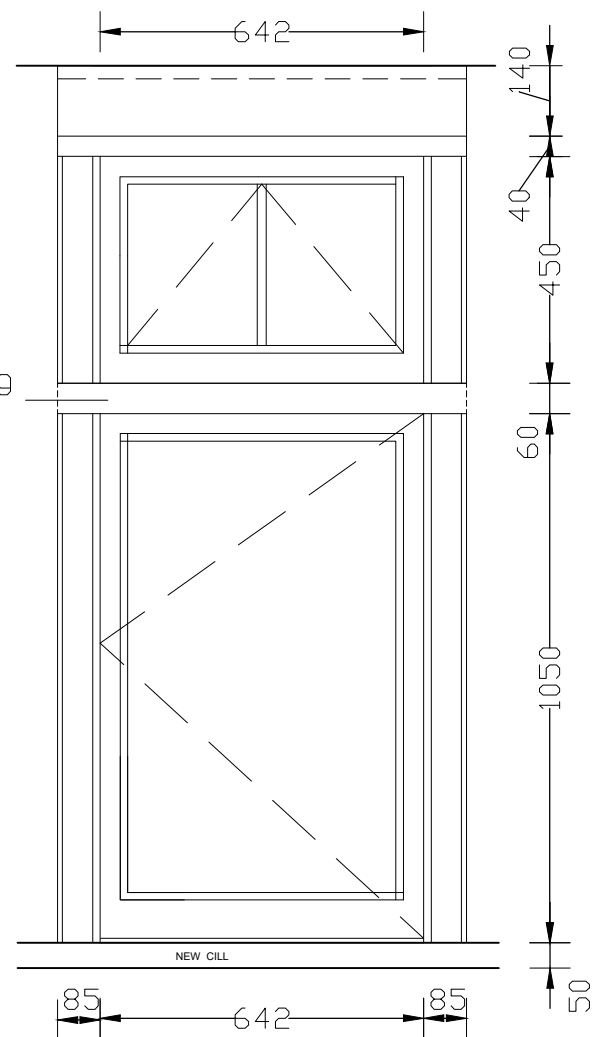

PRODUCTION

ANDMAR JOINERY

Ref:	J
Date:	05/05/25
Customer:	10 Vallance Rd
Desc:	Window
Item ref:	1.W.03
Room ref:	First floor
Dwg ref:	S - 110
Revision	A
Status	

w andmarjoinery.co.uk e
projects@andmarjoinery.co.uk