




Dimensions approximate to
be confirmed by contractor
prior to manufacture

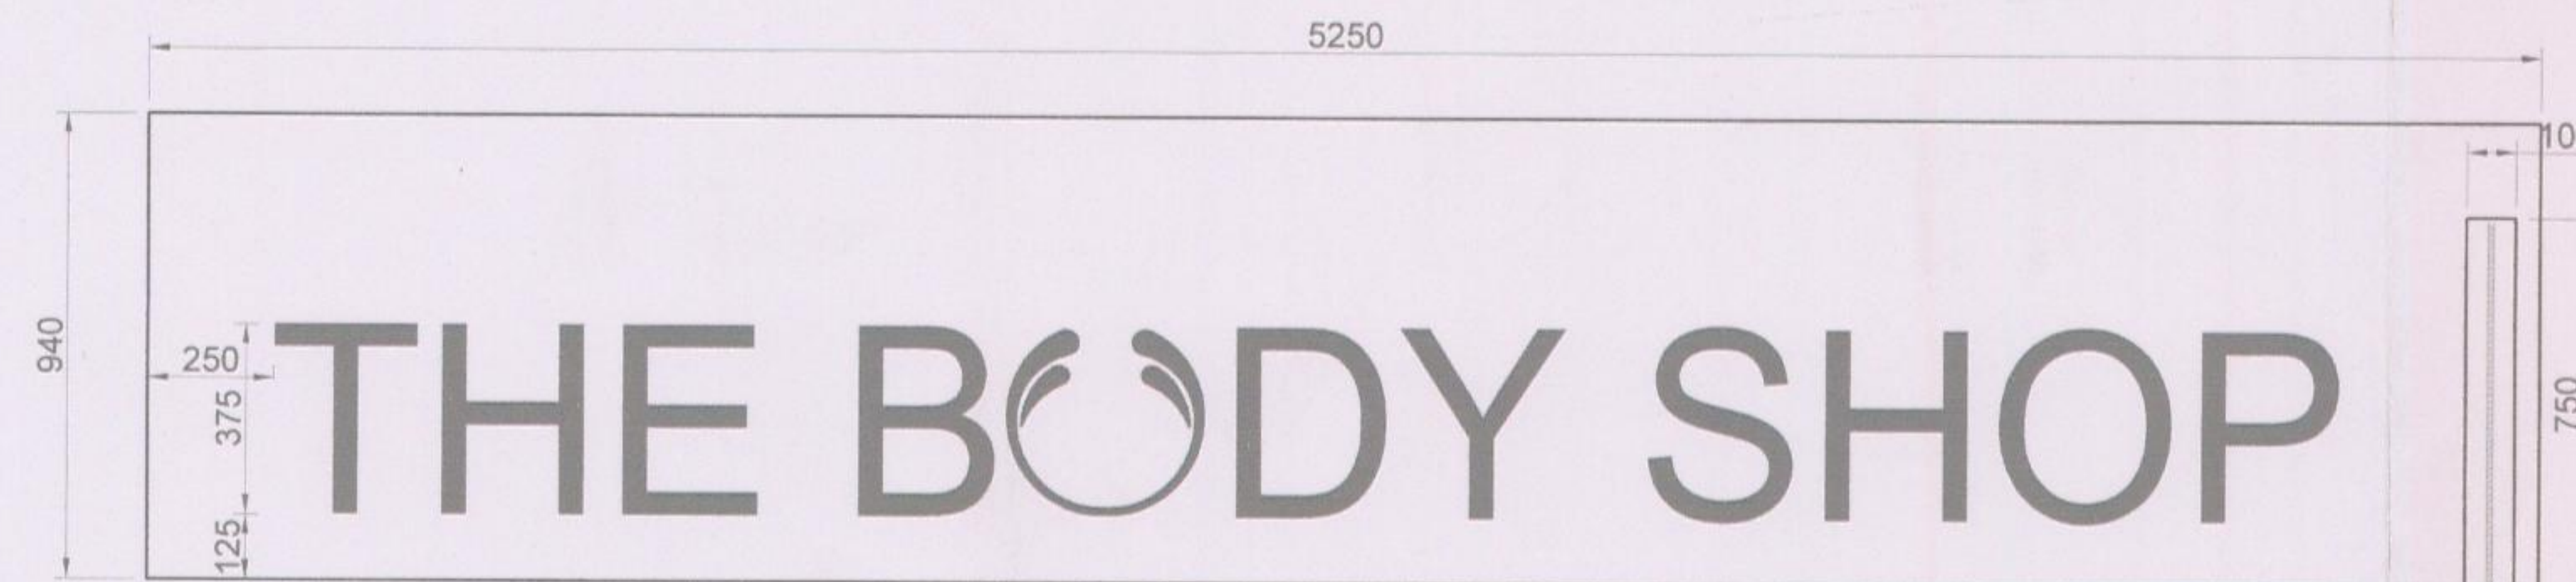

Fascia signage

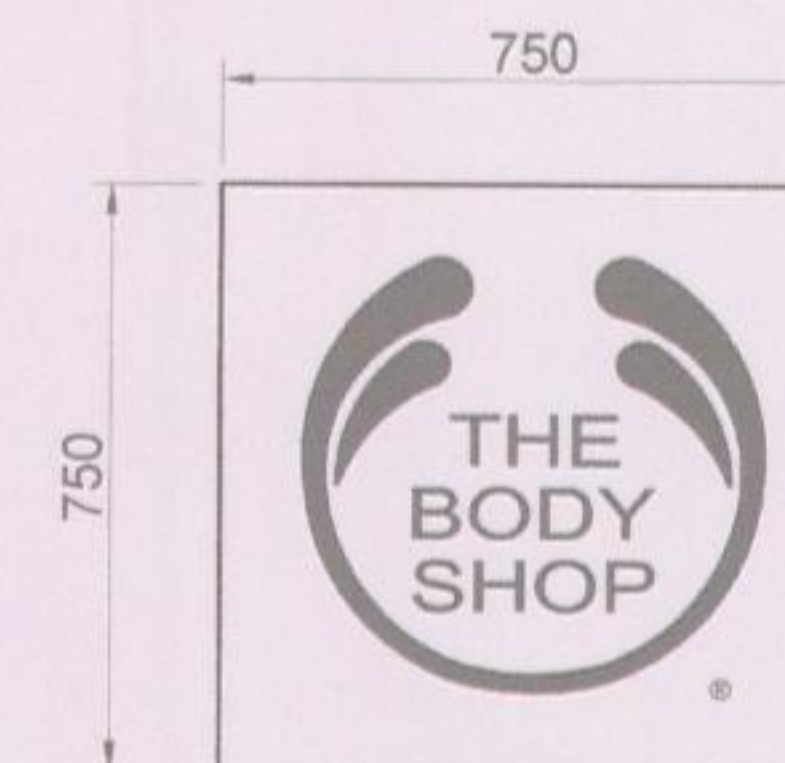

Projecting signage

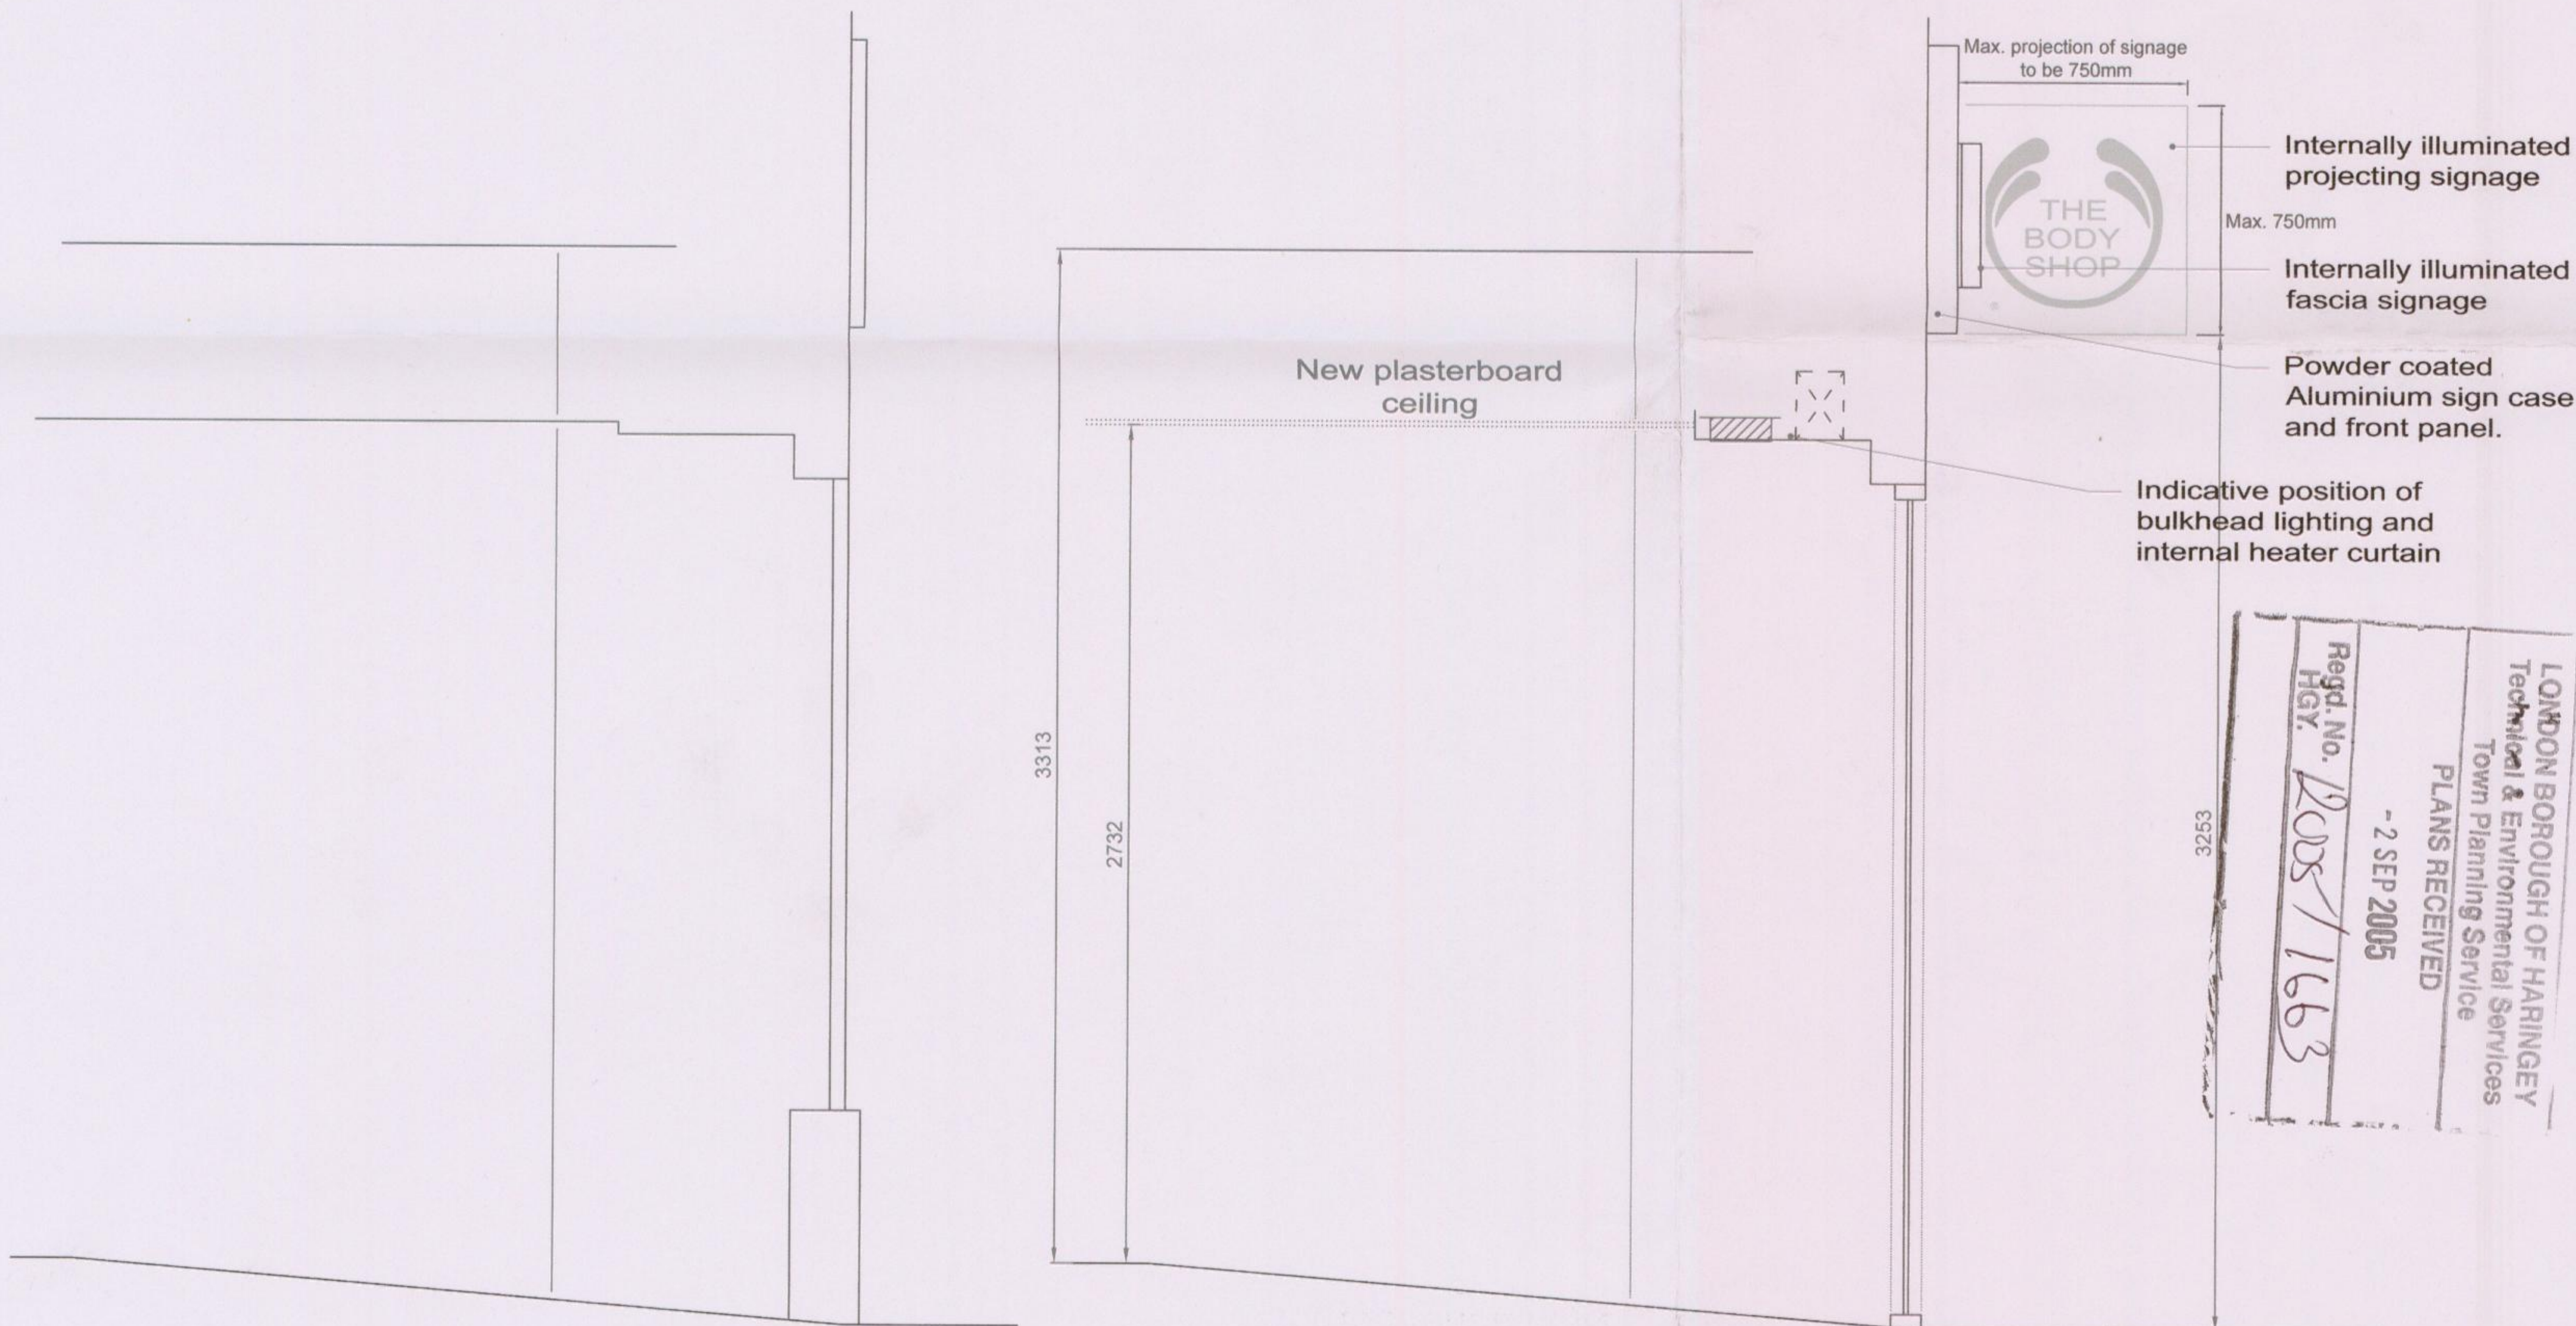

Existing Section

Proposed Section

This drawing may not be reproduced, made use of or issued to a third party without permission of : Gleeds Building Surveying Ltd.

DO NOT SCALE - The contractor is responsible for checking all details and dimensions on site and using these in his tender submission and all subsequent work on site.

THIS IS A CAD DRAWING - DO NOT ALTER

REV.	DESCRIPTION	BY	DATE
O	INITIAL ISSUE		

DRAWING STATUS **PRELIMINARY**

DRAWN	DATE	CHECKED	DATE	APPR'D	DATE
SR	09/2005	GD	09/2005	GD	09/2005

CLIENT

The Body Shop

PROJECT

*85 High Road
Wood Green*

DRAWING TITLE

*Existing & Proposed Shop Front
Section and signage details*

gleeds^G

Gleeds Building Surveying Ltd.

Unit 2a
North Anston Business Centre
Houghton Road
North Anston
Sheffield
S25 4JJ

Telephone: 01909 550060
Facsimile: 01909 550023
E-Mail: sheffieldgbs@gleeds.co.uk

DRAWING No. **NABS0052/WOODG/07**

SCALE **1:20**

REV.