


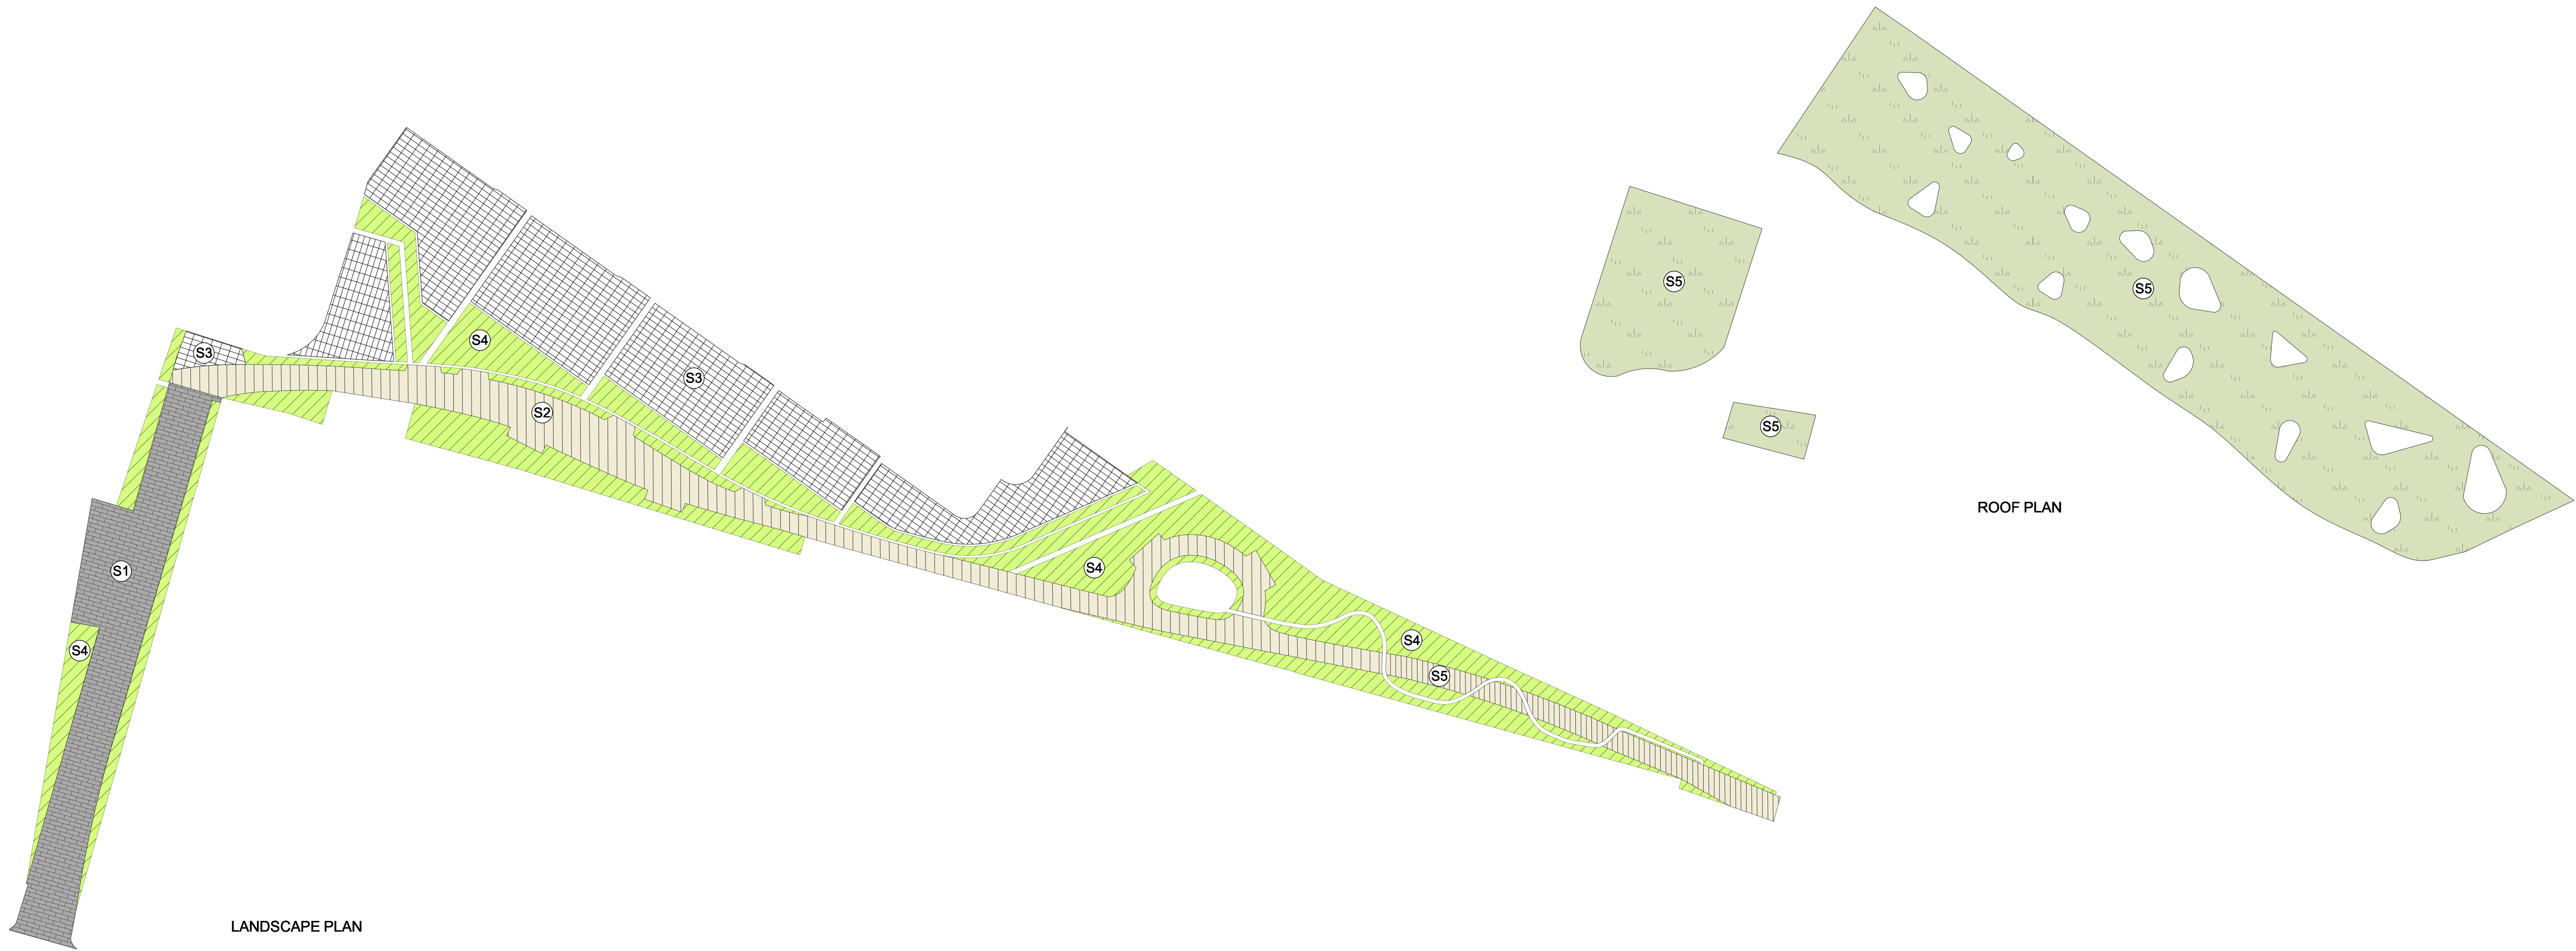

REF	1. SURFACE	SIZE / GRADE	TYPE / COLOUR	FINISH	LAYING STYLE	SUPPLIER	SURFACE AREA (M2)	LOCATION
S1	Brick pavers	200x48x80mm	Chester	n/a	Traverse broken bond	www.chelmervalley.co.uk	104.607	Station Road Entrance
S2	Resin Bound Gravel - permeable	10mm	Scandanavian Pearl	Hand trowelled	To Supplier's Spec.	www.addagrip.co.uk	167.296	Pedestrian Pathways
S3	Porcelain Pavers	600 x 900 x 20mm	London Stone Urban Grey	n/a	Grid	www.londonstone.co.uk	240.876	Private Garden terraces
S4	Ornamental Planting with Bark	Topsoil for the landscape planting works shall be obtained from site material and imported soils to make up any deficiency	n/a	50mm Bark Mulch	n/a	www.bourneamenity.co.uk	273.472	Planted Areas
S5	Meadow Roof		To Supplier's Spec.	To Supplier's Spec.	To Supplier's Spec.	www.bauder.co.uk	476.959	Roof Tops

