


EXISTING GROUND FLOOR PLAN
Ref no: E01
SCALE:1/200@A1


UNIT 1-6 GARMAN RAD,
21-25 GARMAN RPAD, N17 0YU

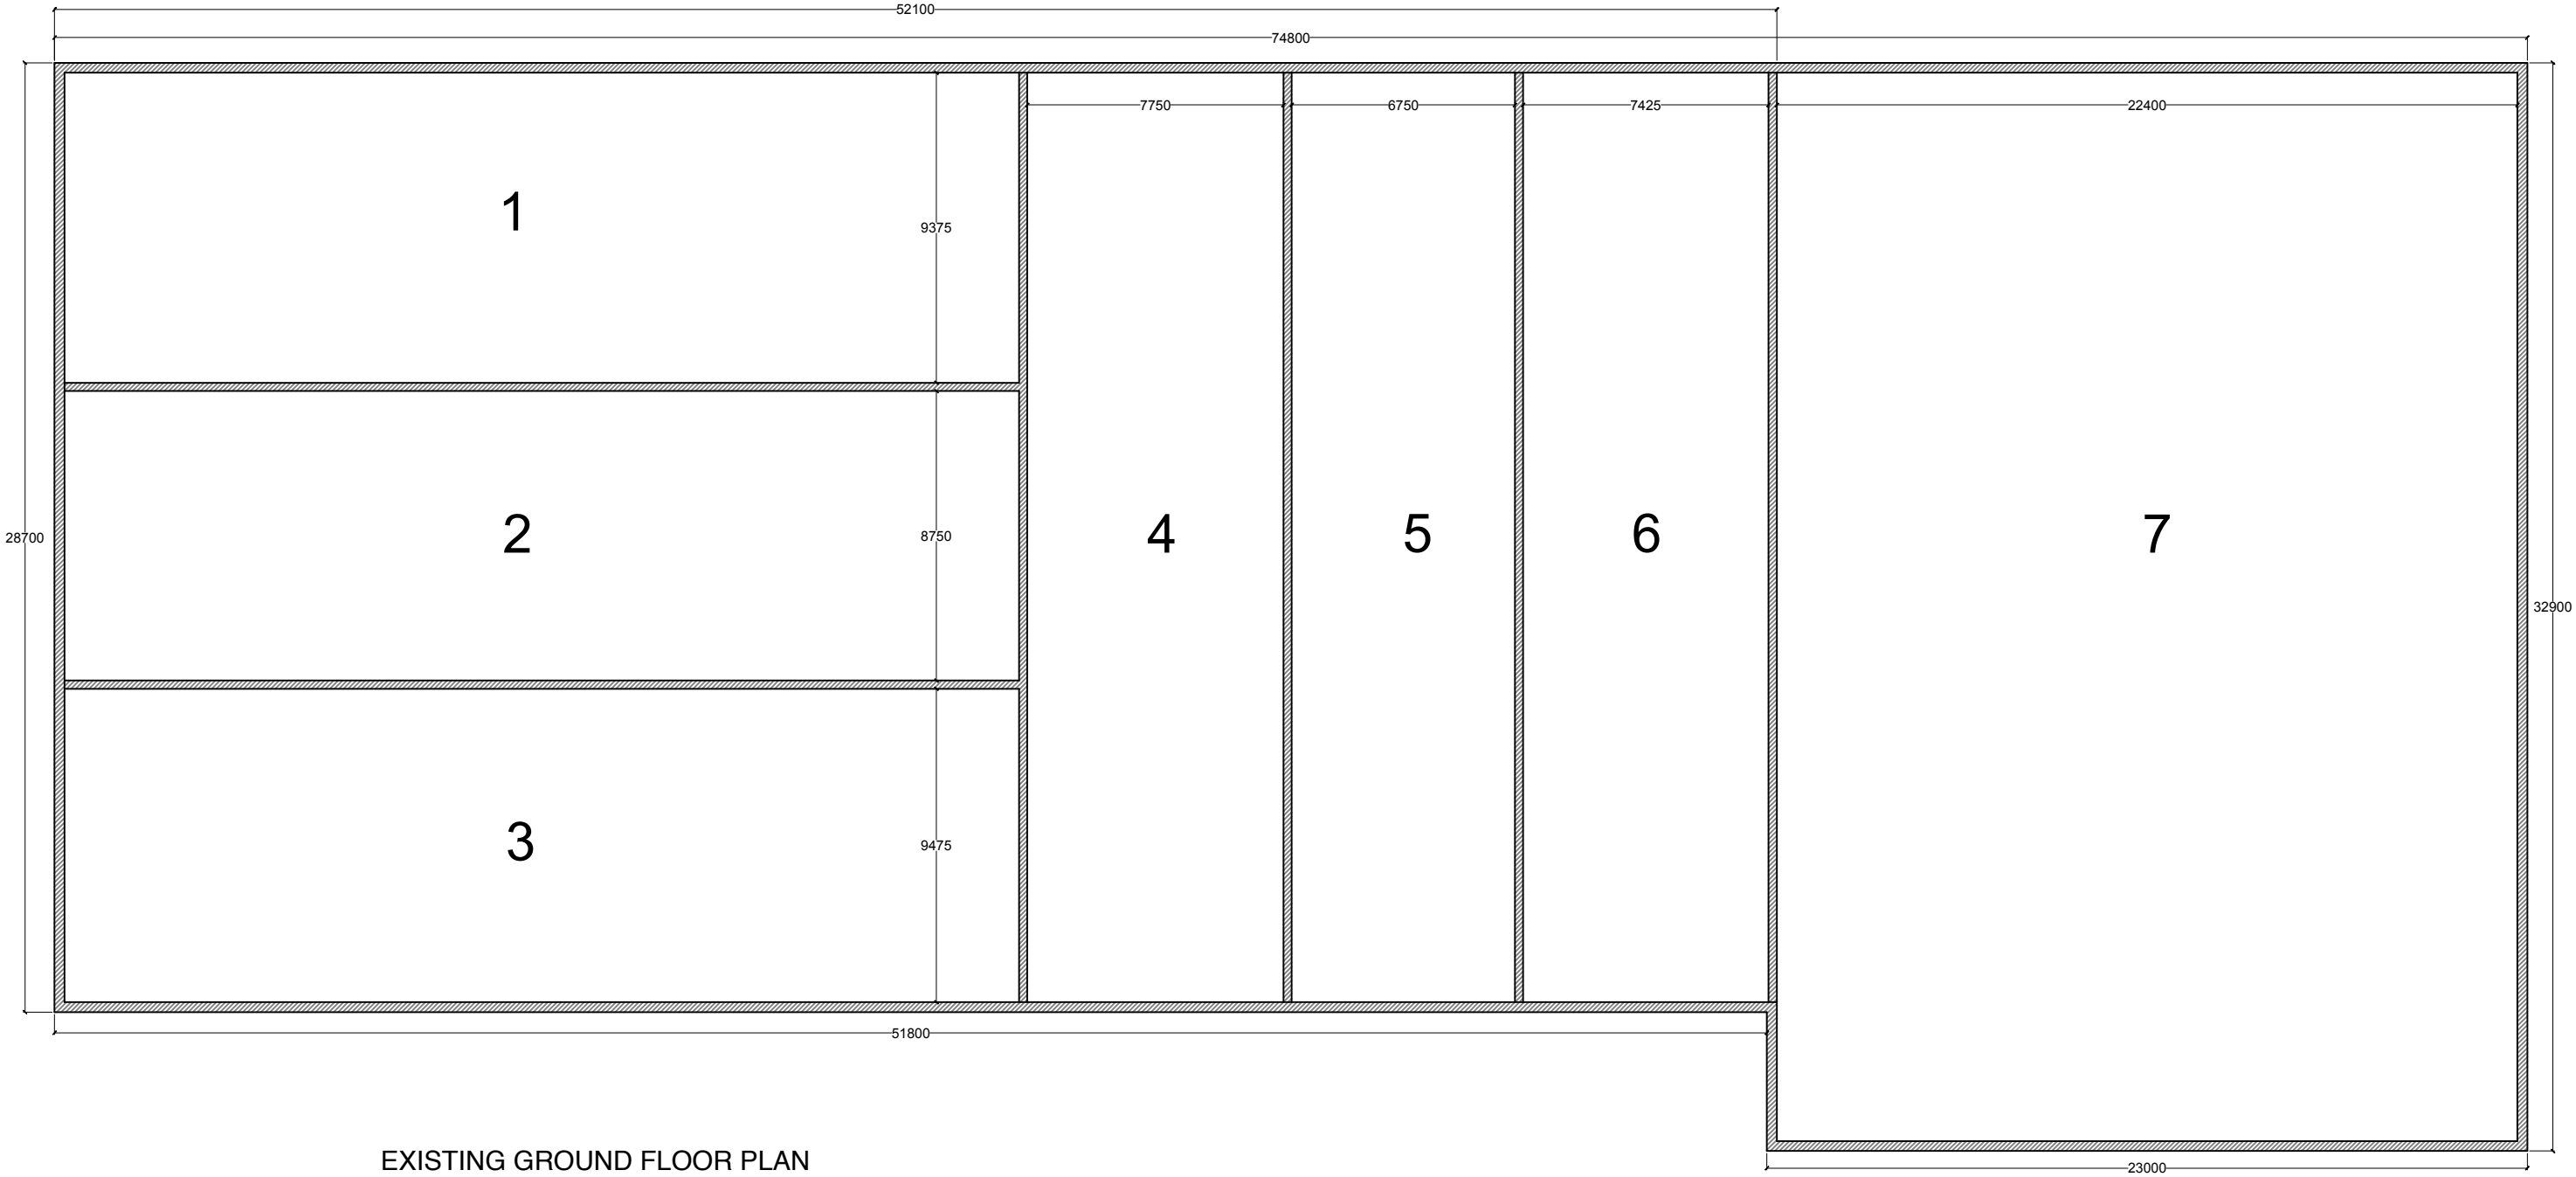

EXISTING GROUND FLOOR PLAN

SCALE BAR:



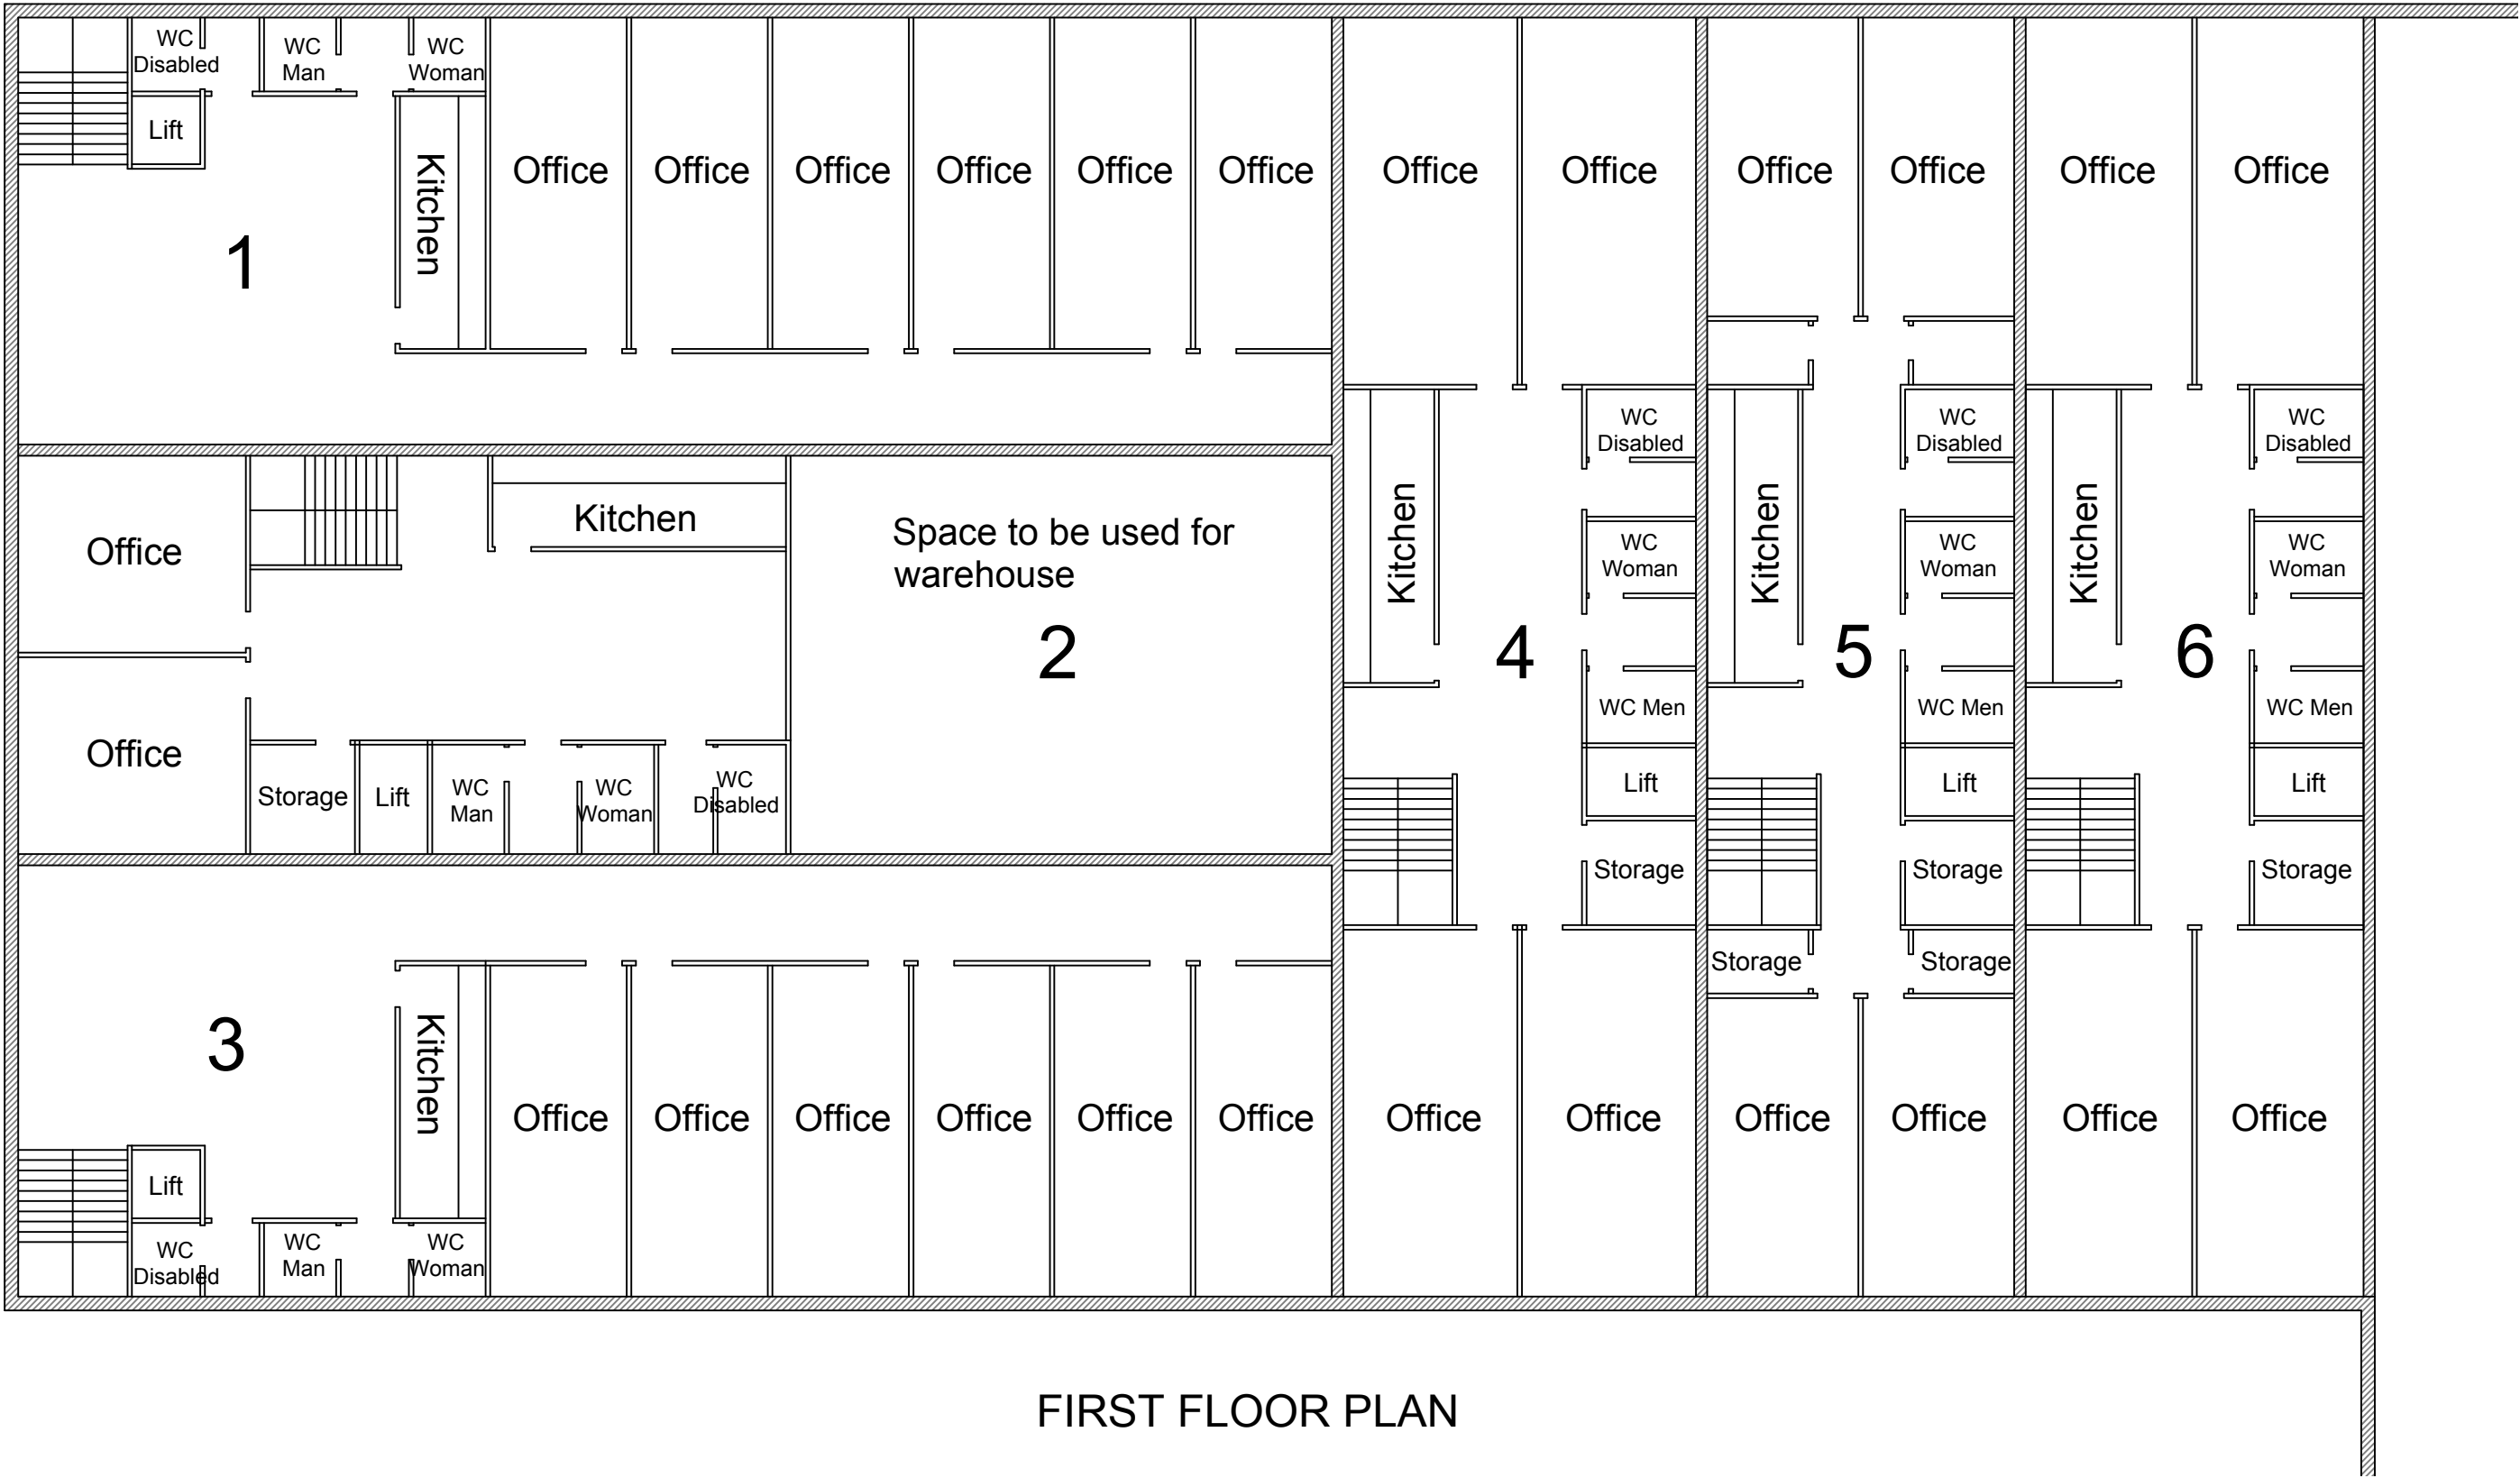


FIRST FLOOR PLAN




EXISTING SECTION AND
ELEVATIONS Ref no: E03

UNICORN WORKS,
21-25 GARMAN ROAD LONDON N17 0YU
SCALE: 1/200 @A1

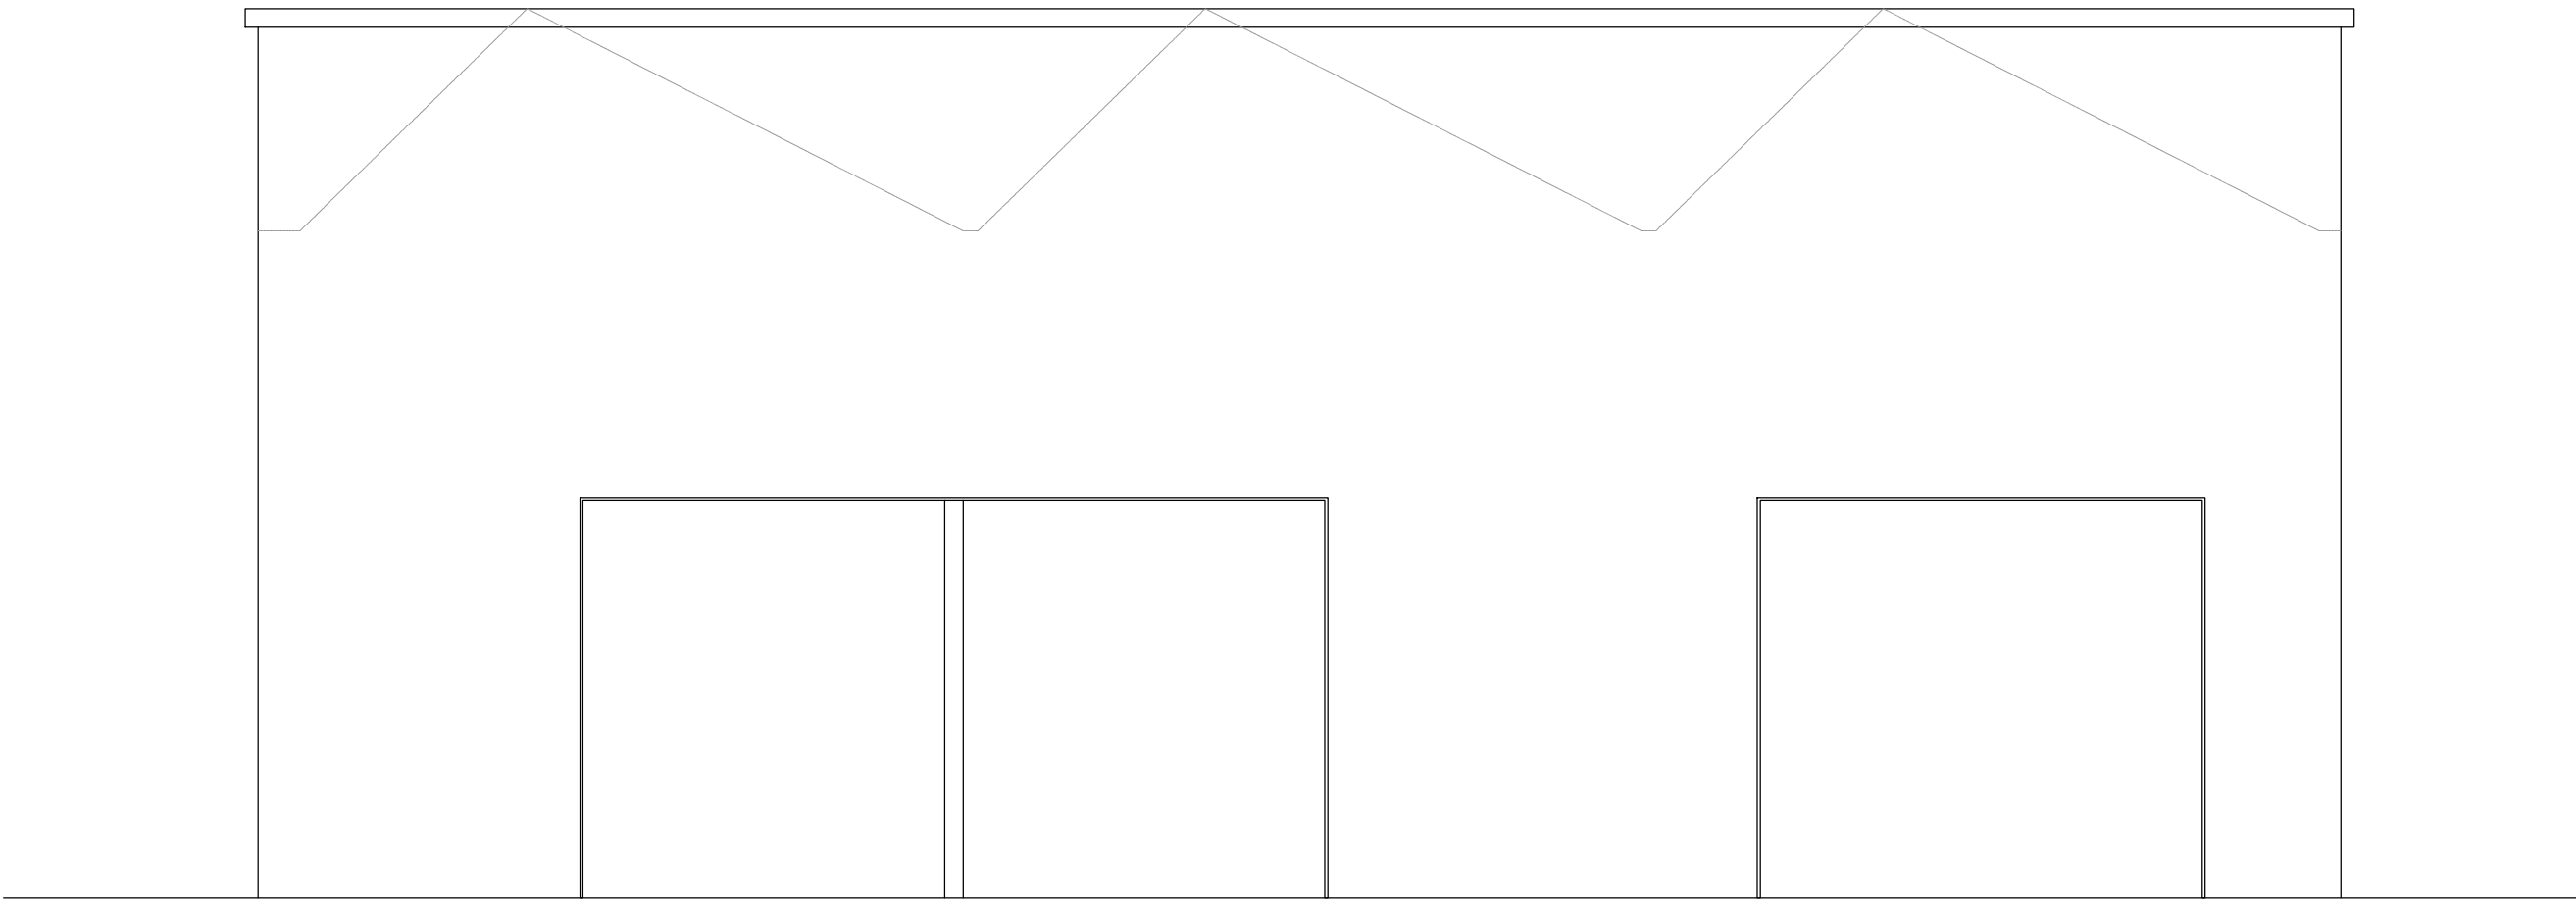


EXISTING FRONT ELEVATION

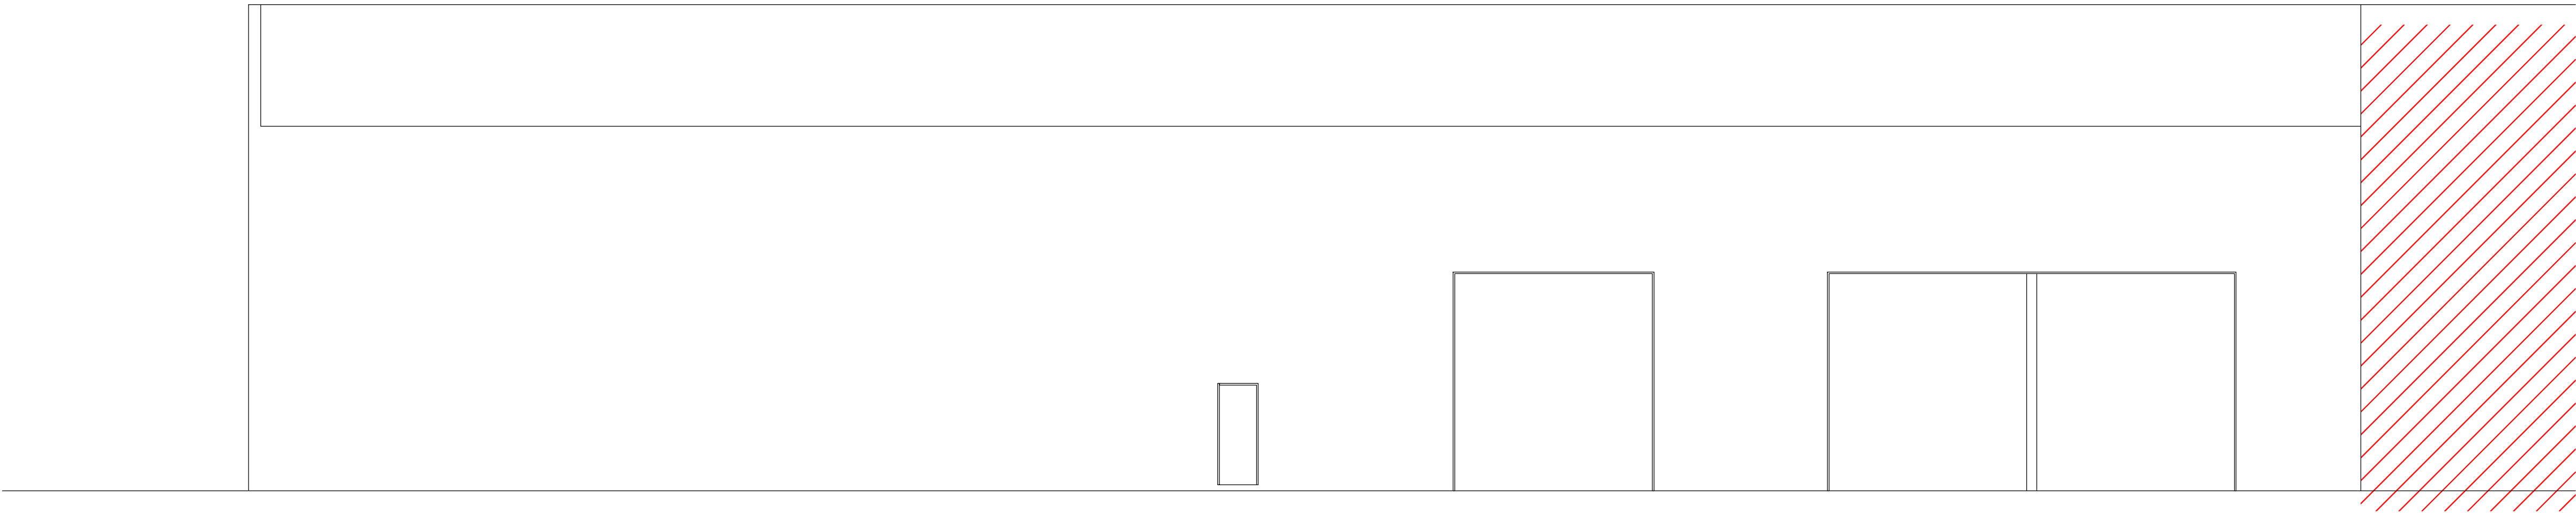


EXISTING SIDE ELEVATION

SCALE BAR:

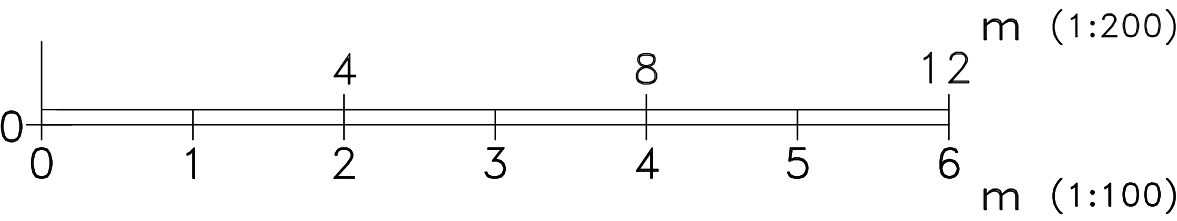


EXISTING SECTION AND
ELEVATIONS Ref no: E04

UNICORN WORKS,
21-25 GARMAN ROAD LONDON N17 0YU
SCALE: 1/200 @A1

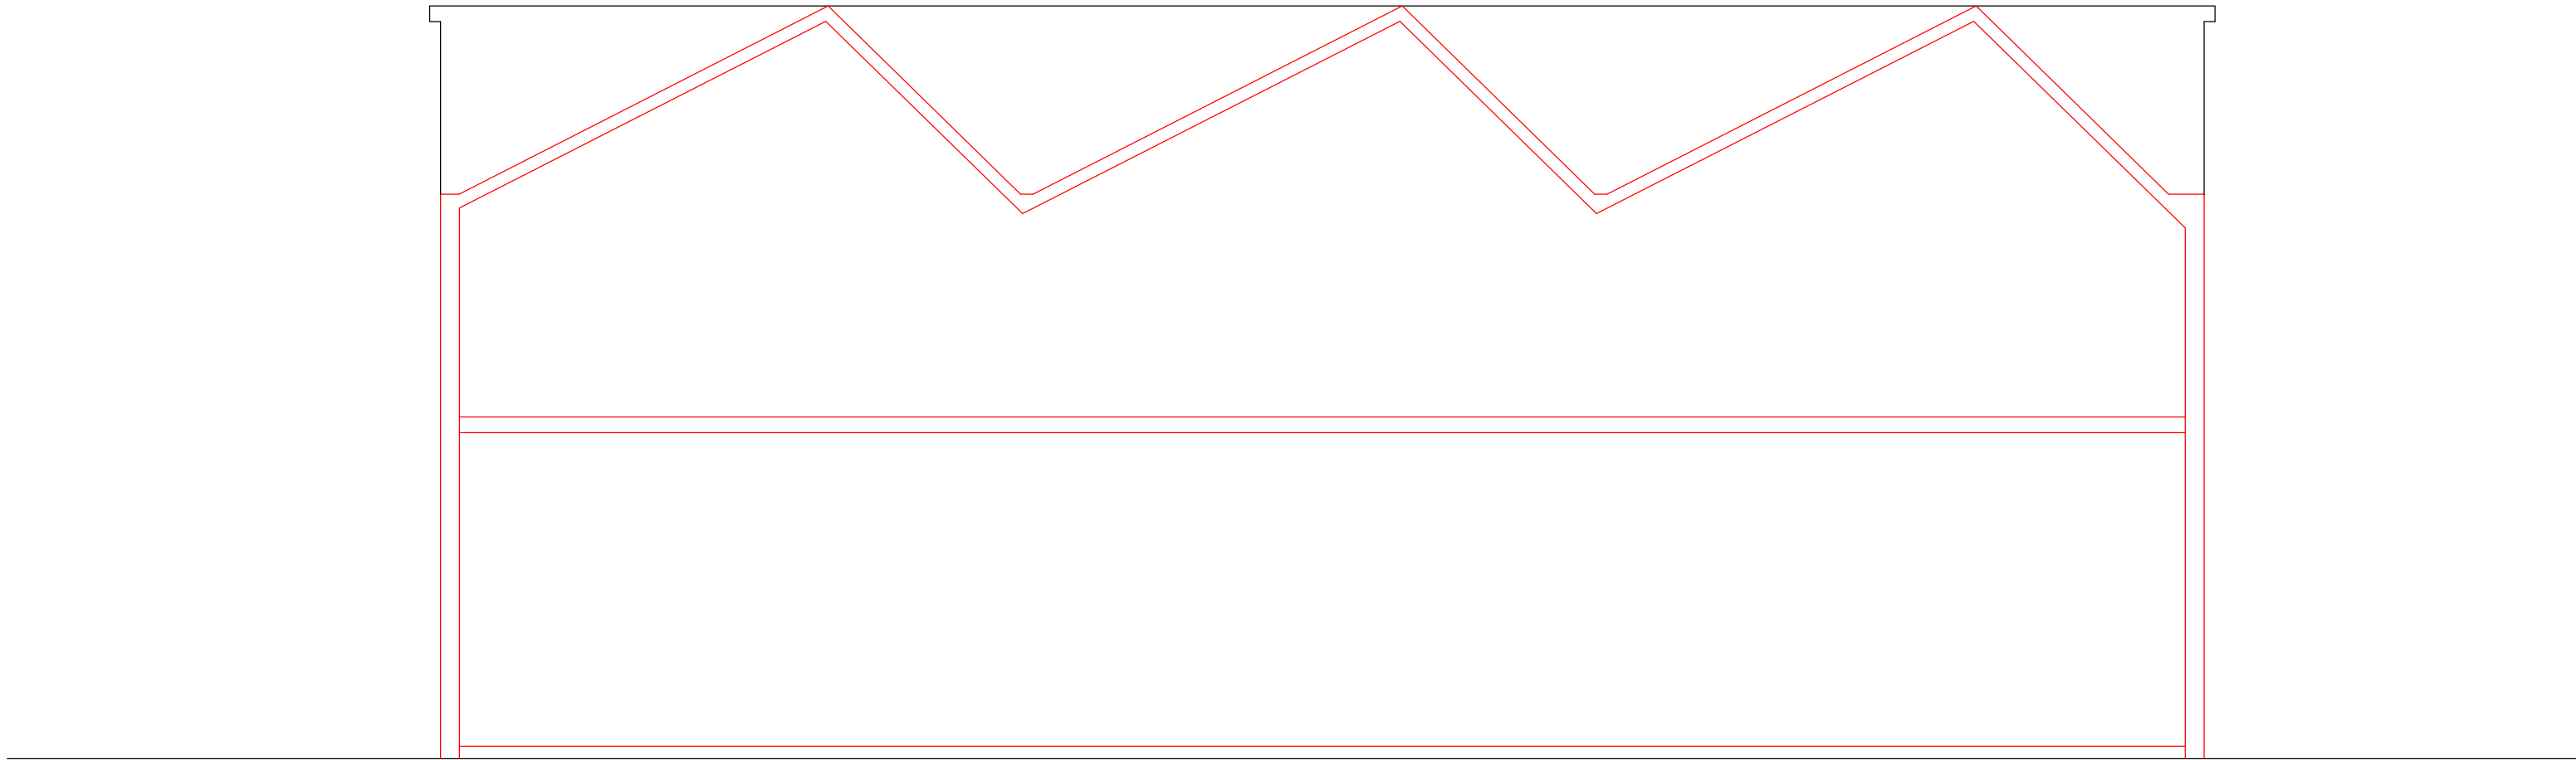


EXISTING SECTION/REAR ELEVATION

 

EXISTING SIDE ELEVATION


SCALE BAR:

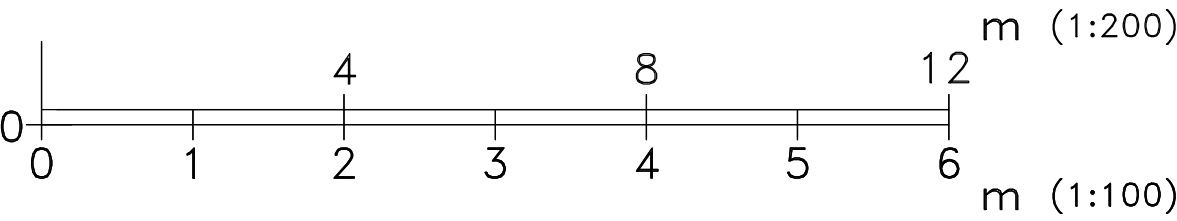


Notes:


- 1. All dimensions in millimetres (mm) and levels in metres (m) unless noted otherwise.
- 2. This drawing to be read in conjunction with all other relevant drawings and specification.
- 3. All work to comply with the relevant British Standards, Codes of Practice and the Building Regulations.

SITE PLAN 1:500


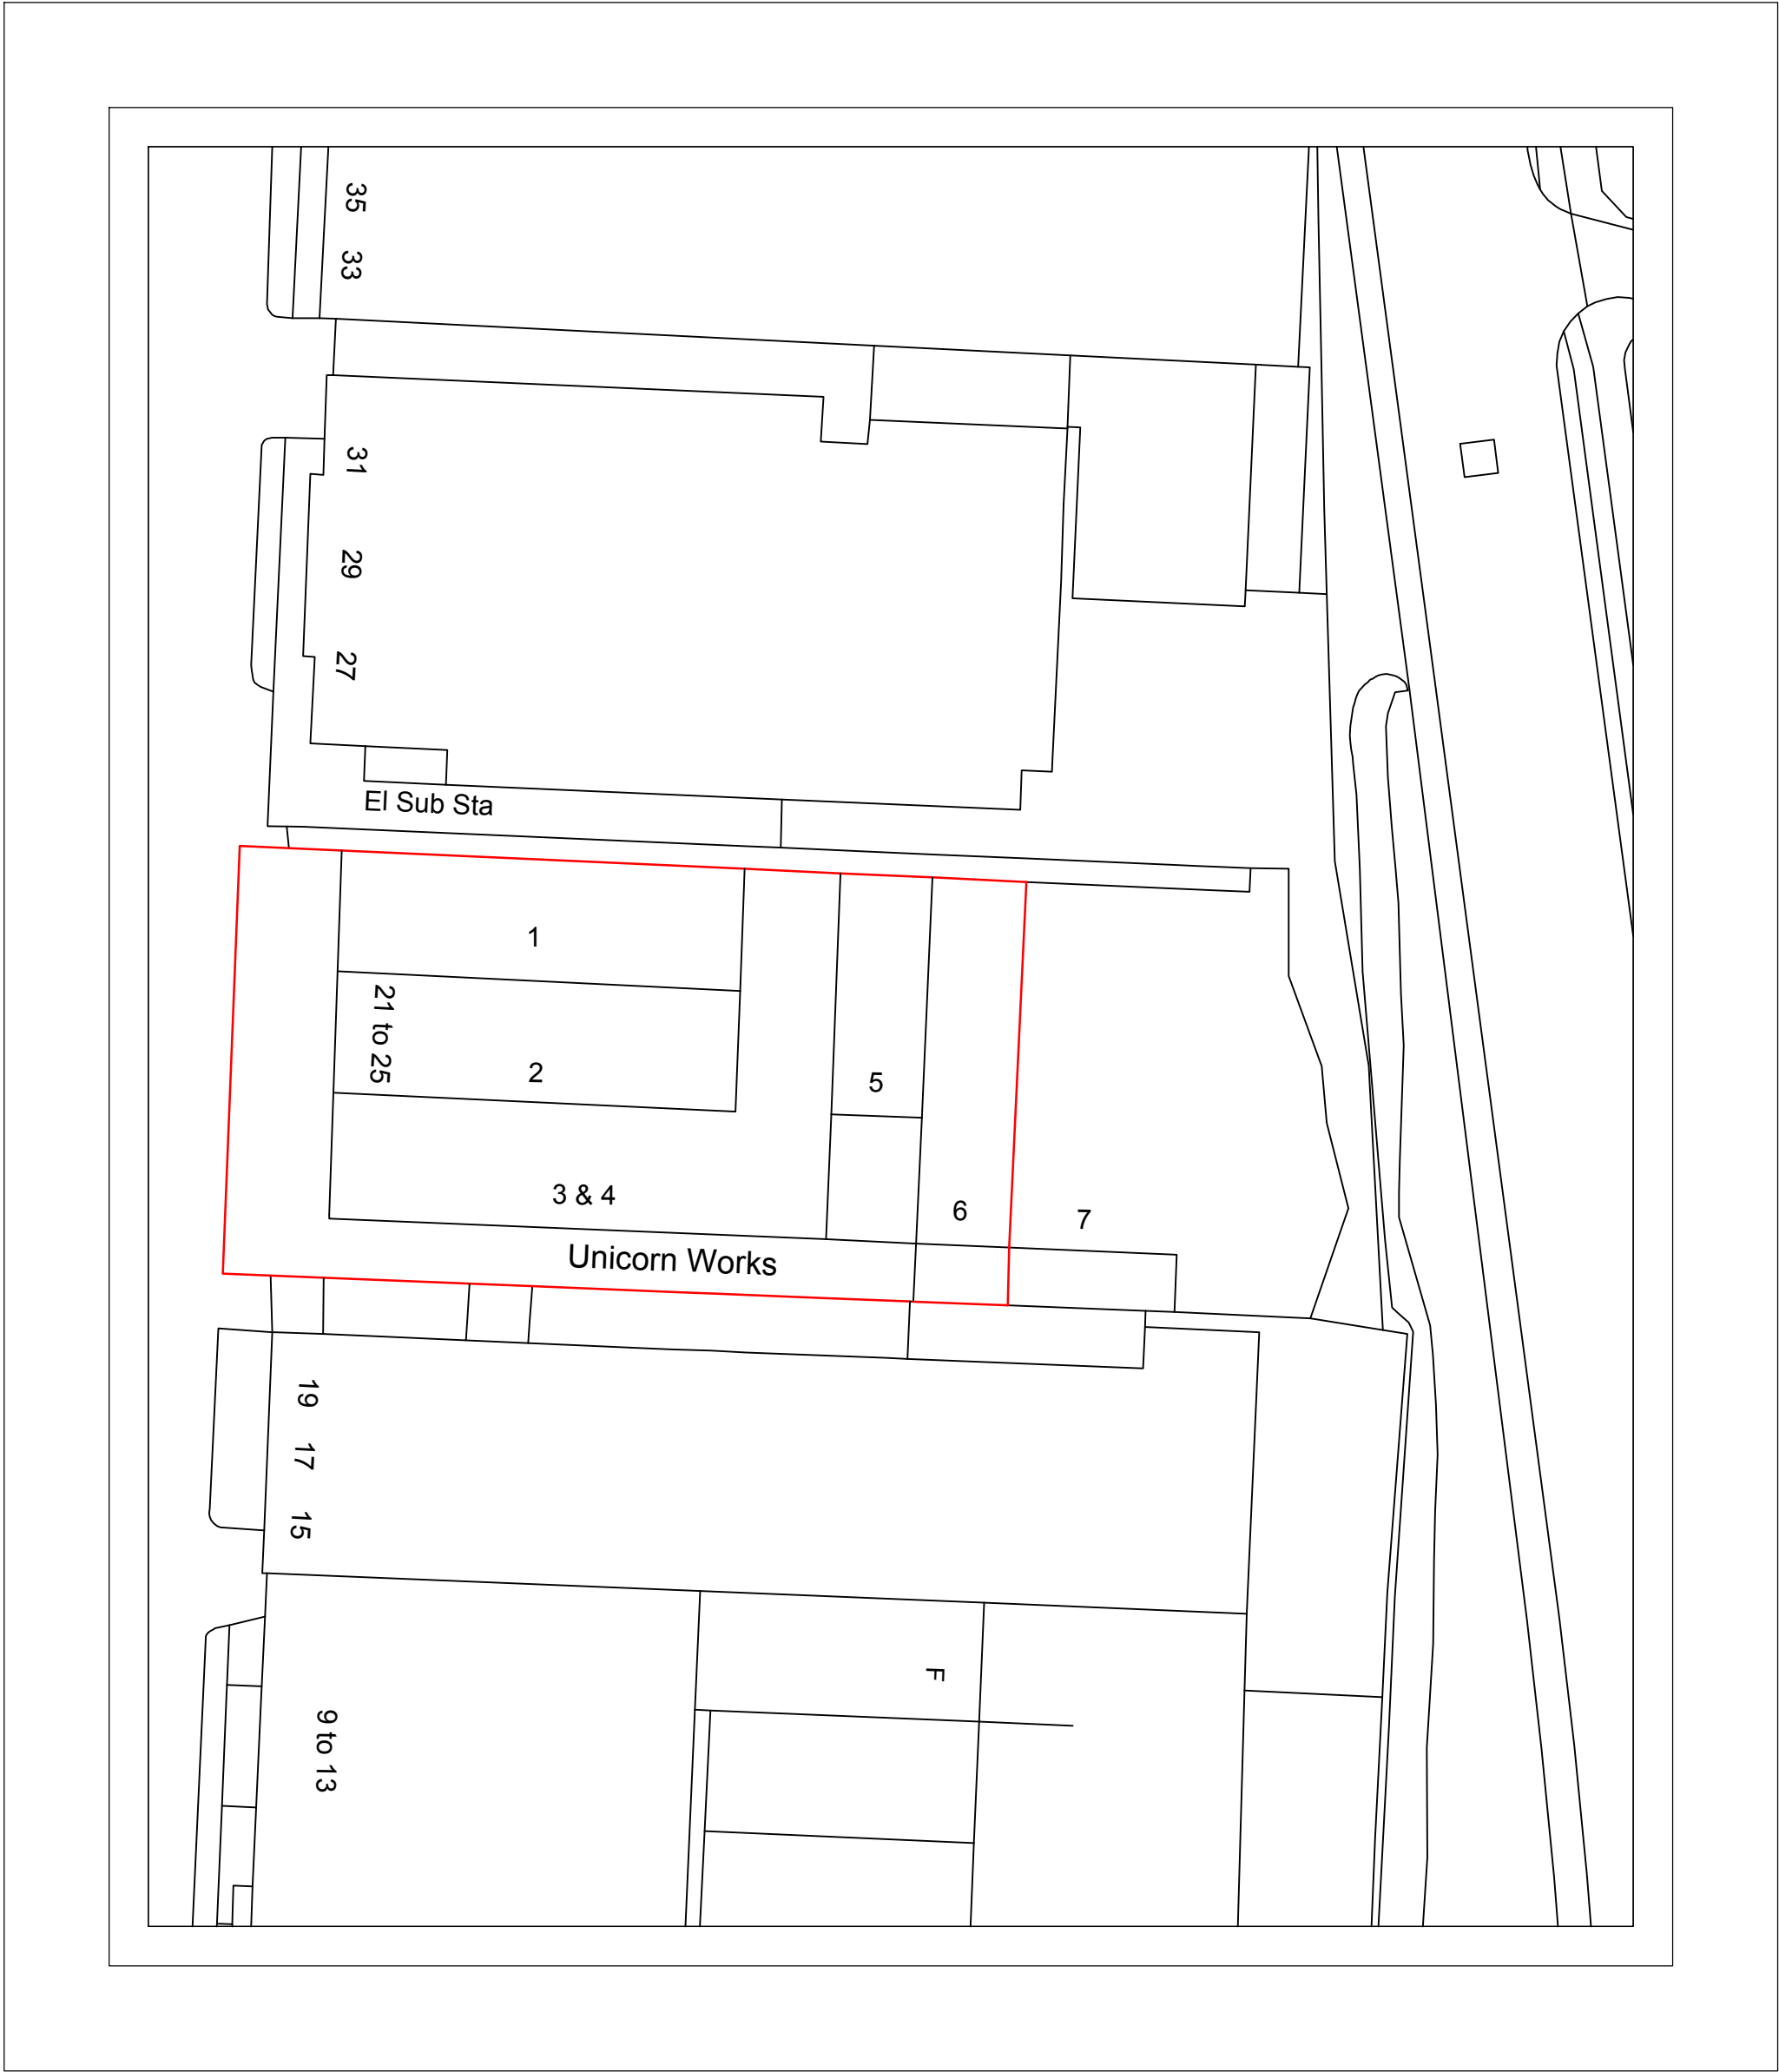


LOCATION PLAN 1:1250



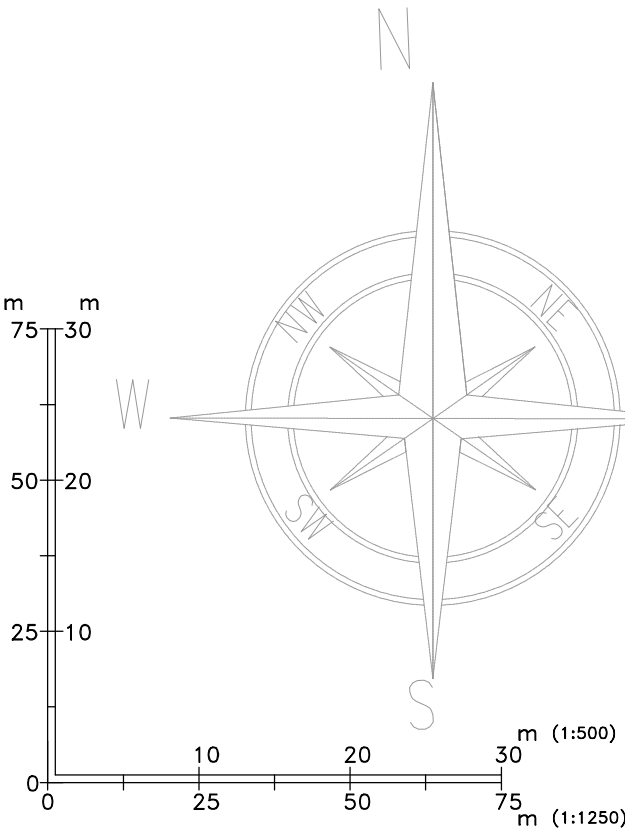


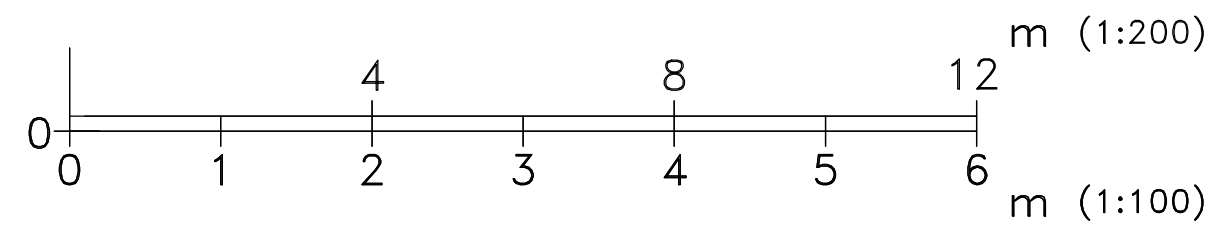




- Notes:
1. All dimensions in millimetres (mm) and levels in metres (m) unless noted otherwise.
 2. This drawing to be read in conjunction with all other relevant drawings and specification.
 3. All work to comply with the relevant British Standards, Codes of Practice and the Building Regulations.

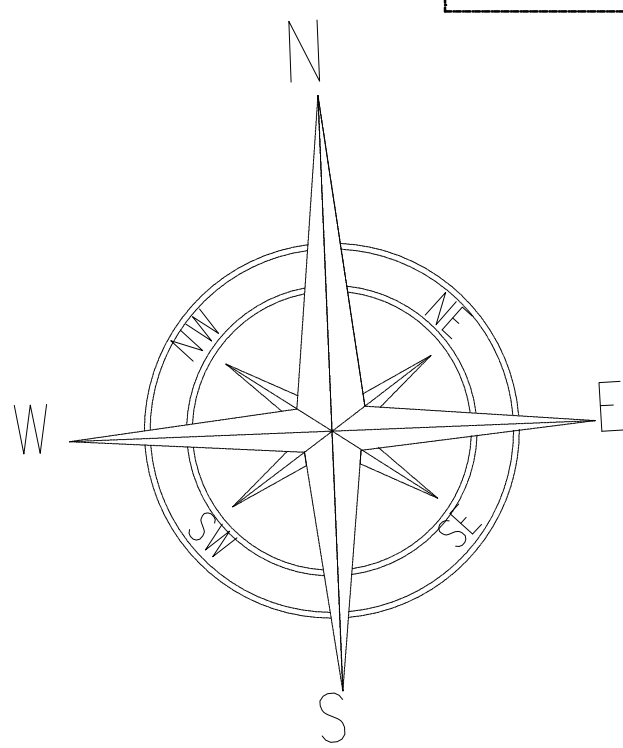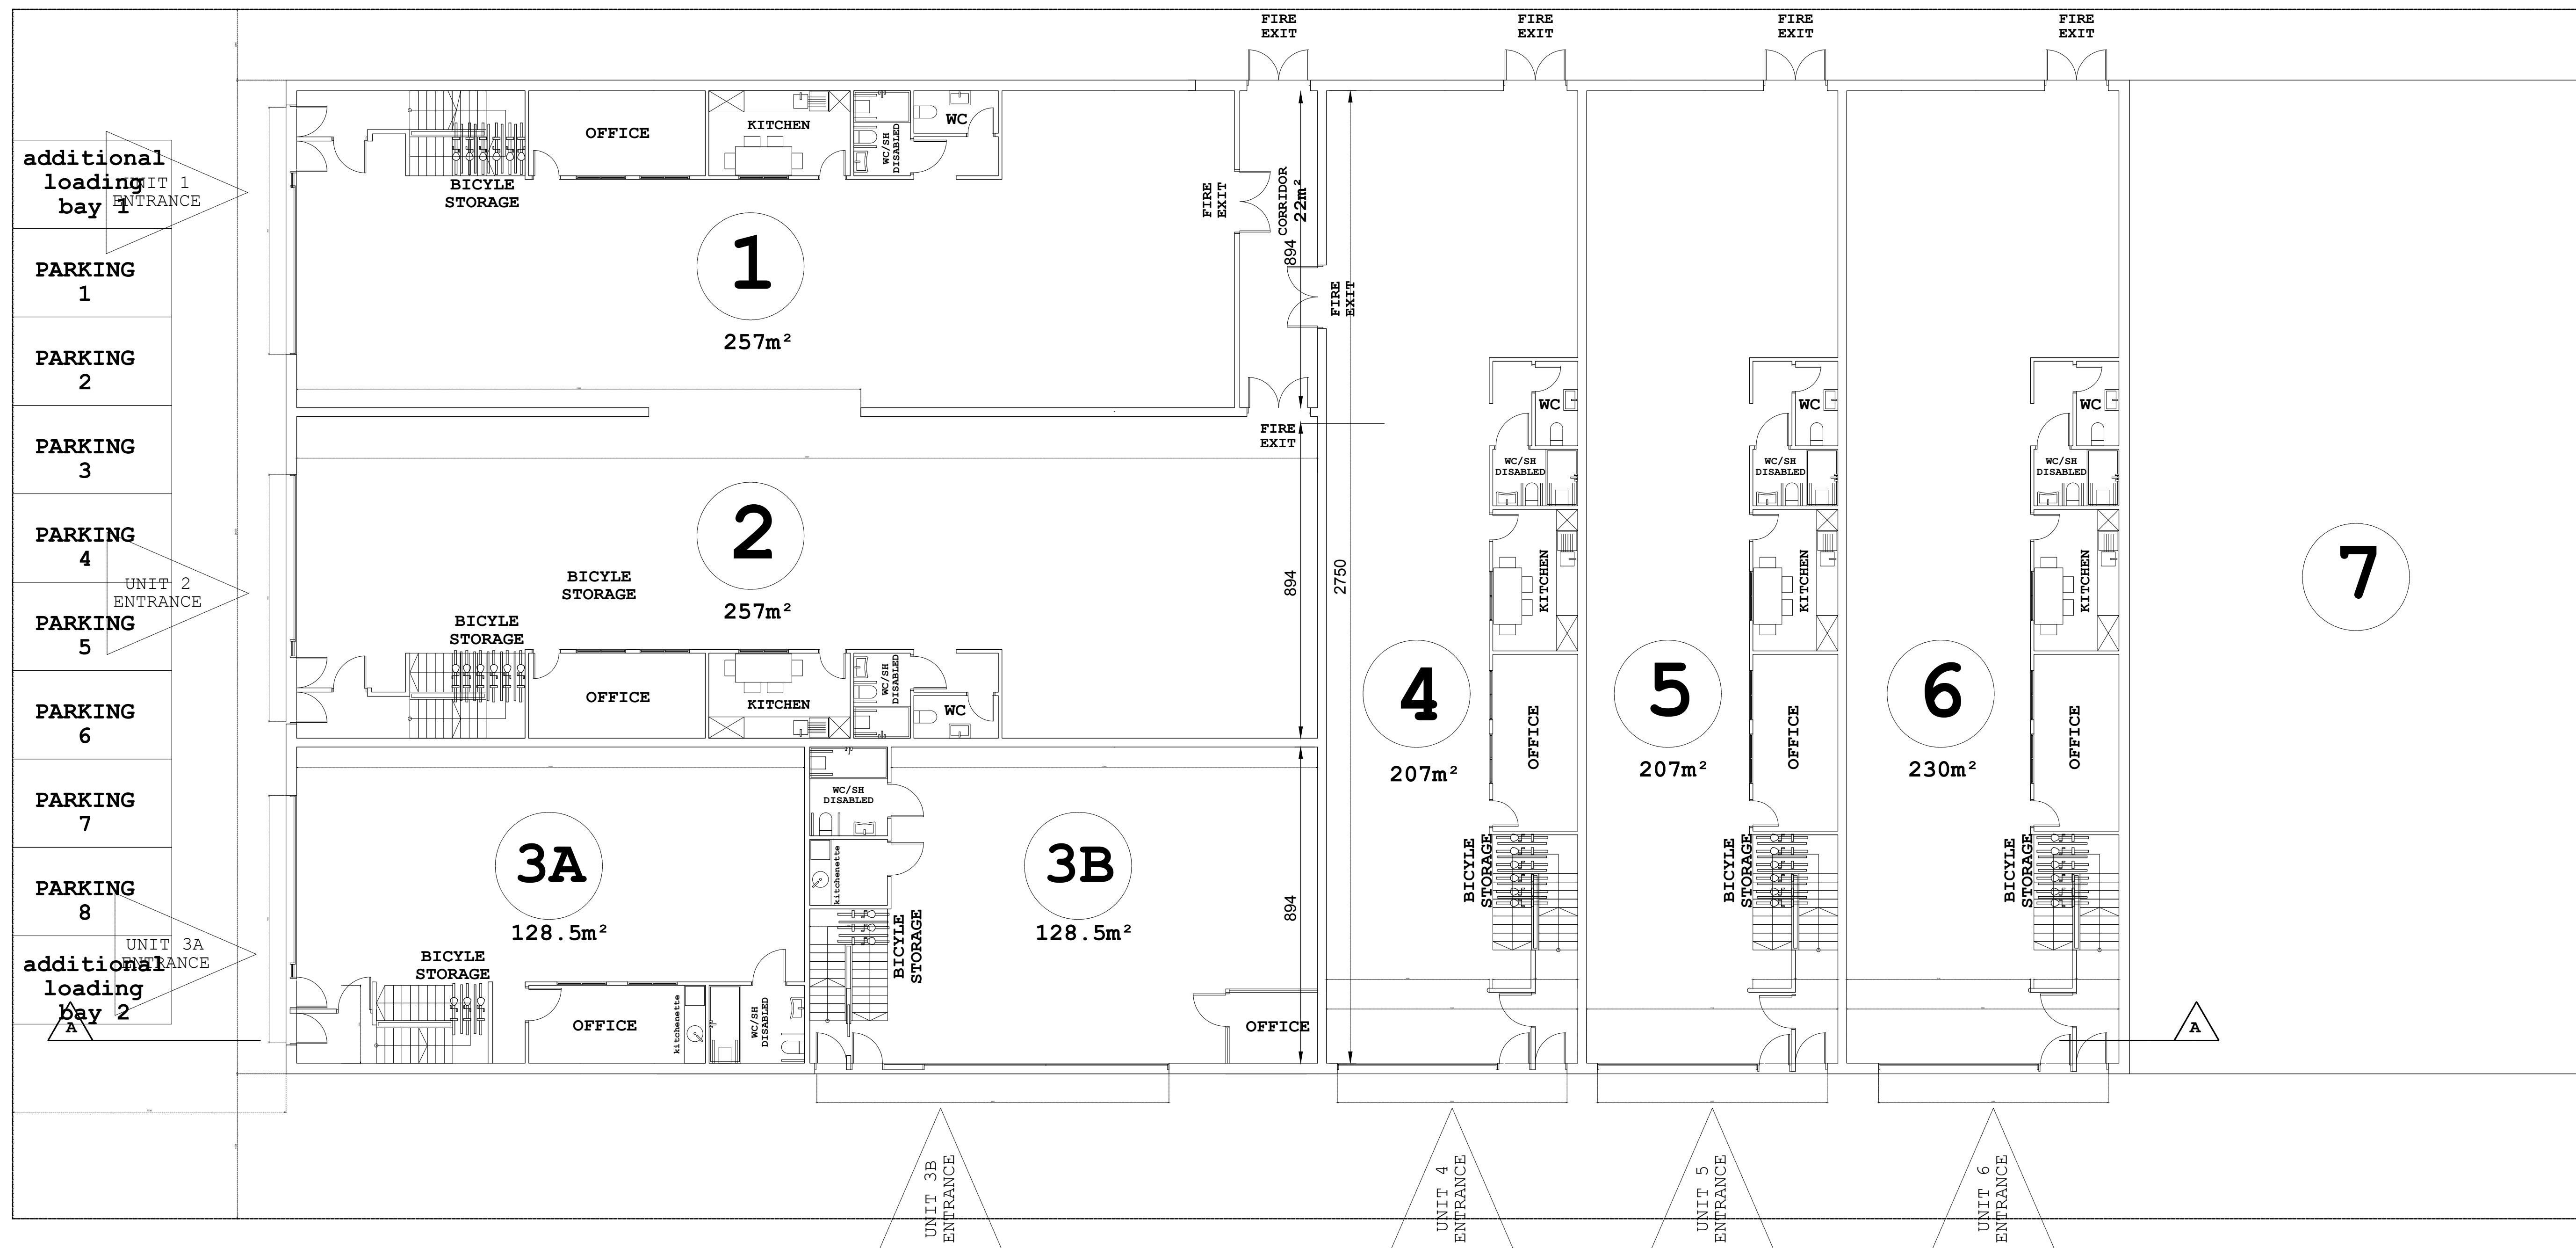



PROPOSED GROUND FLOOR PLAN

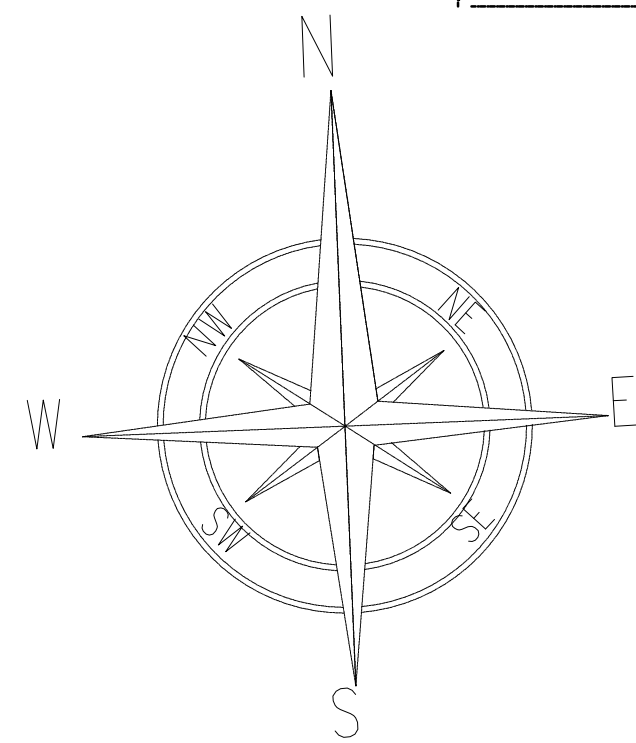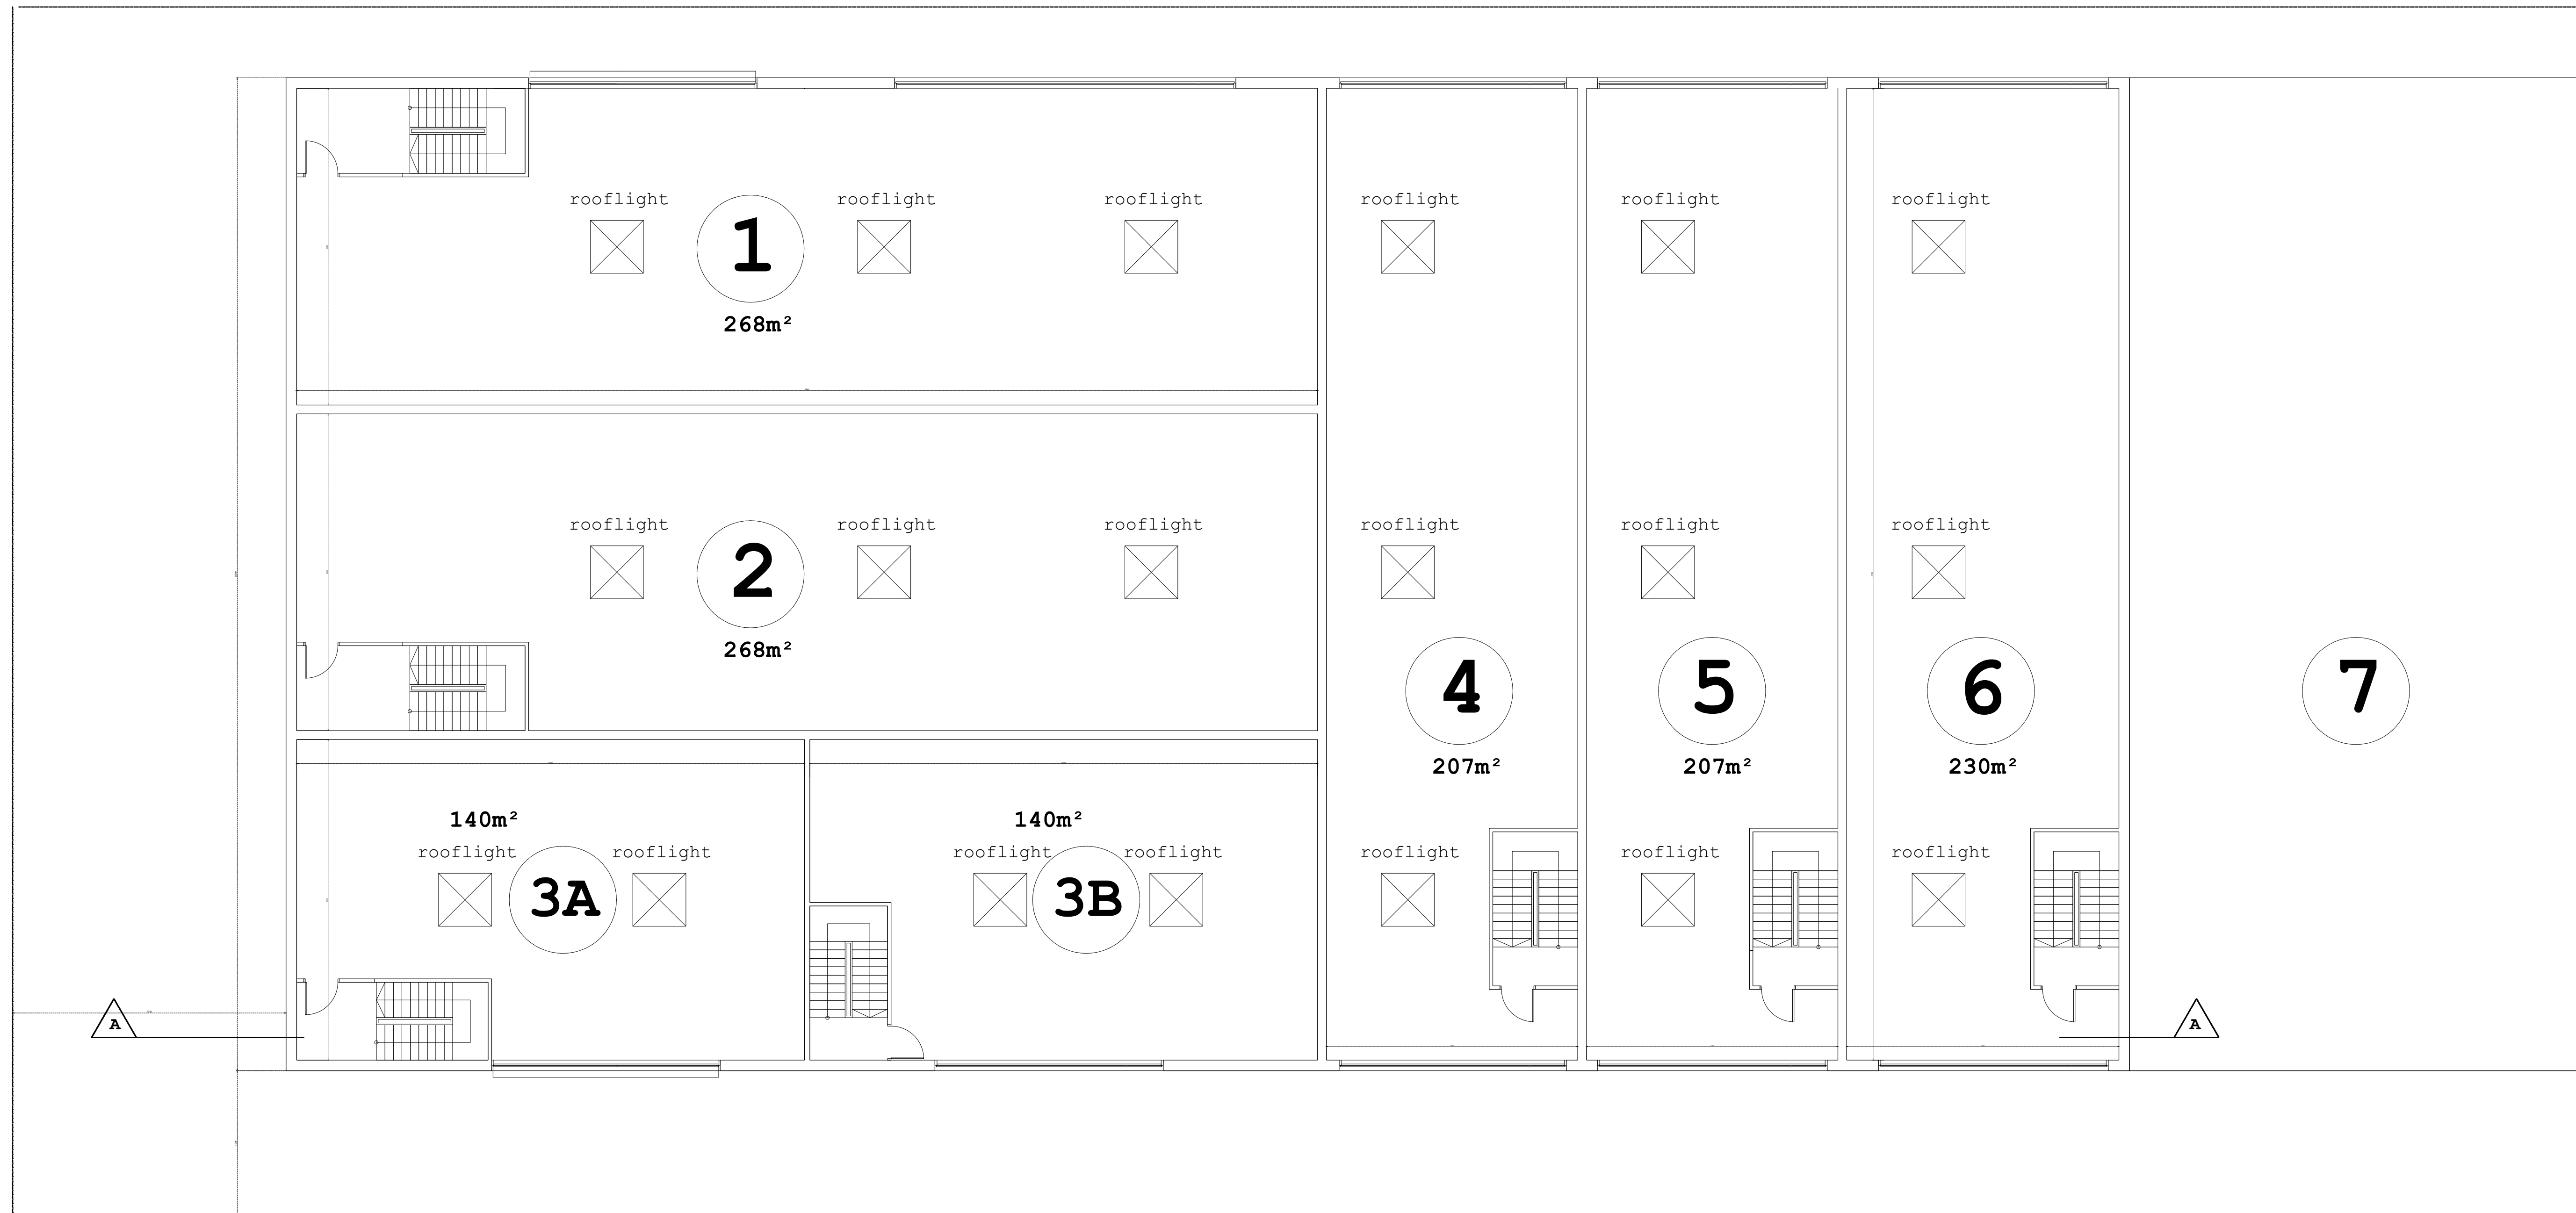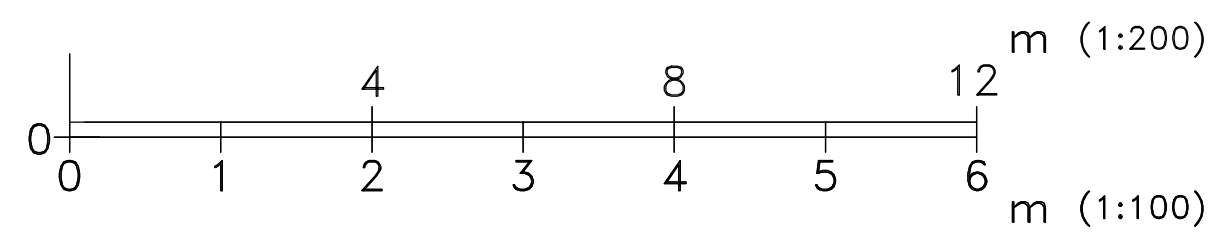


PROPOSED FIRST FLOOR PLAN

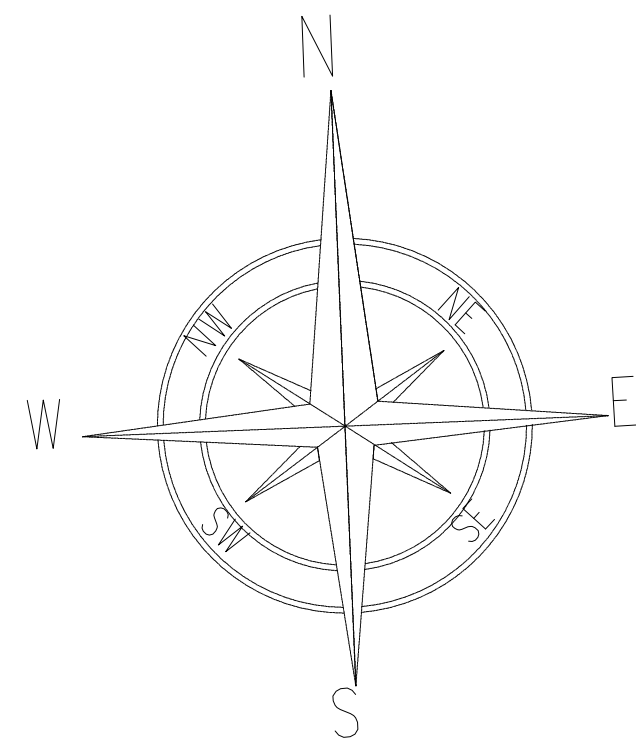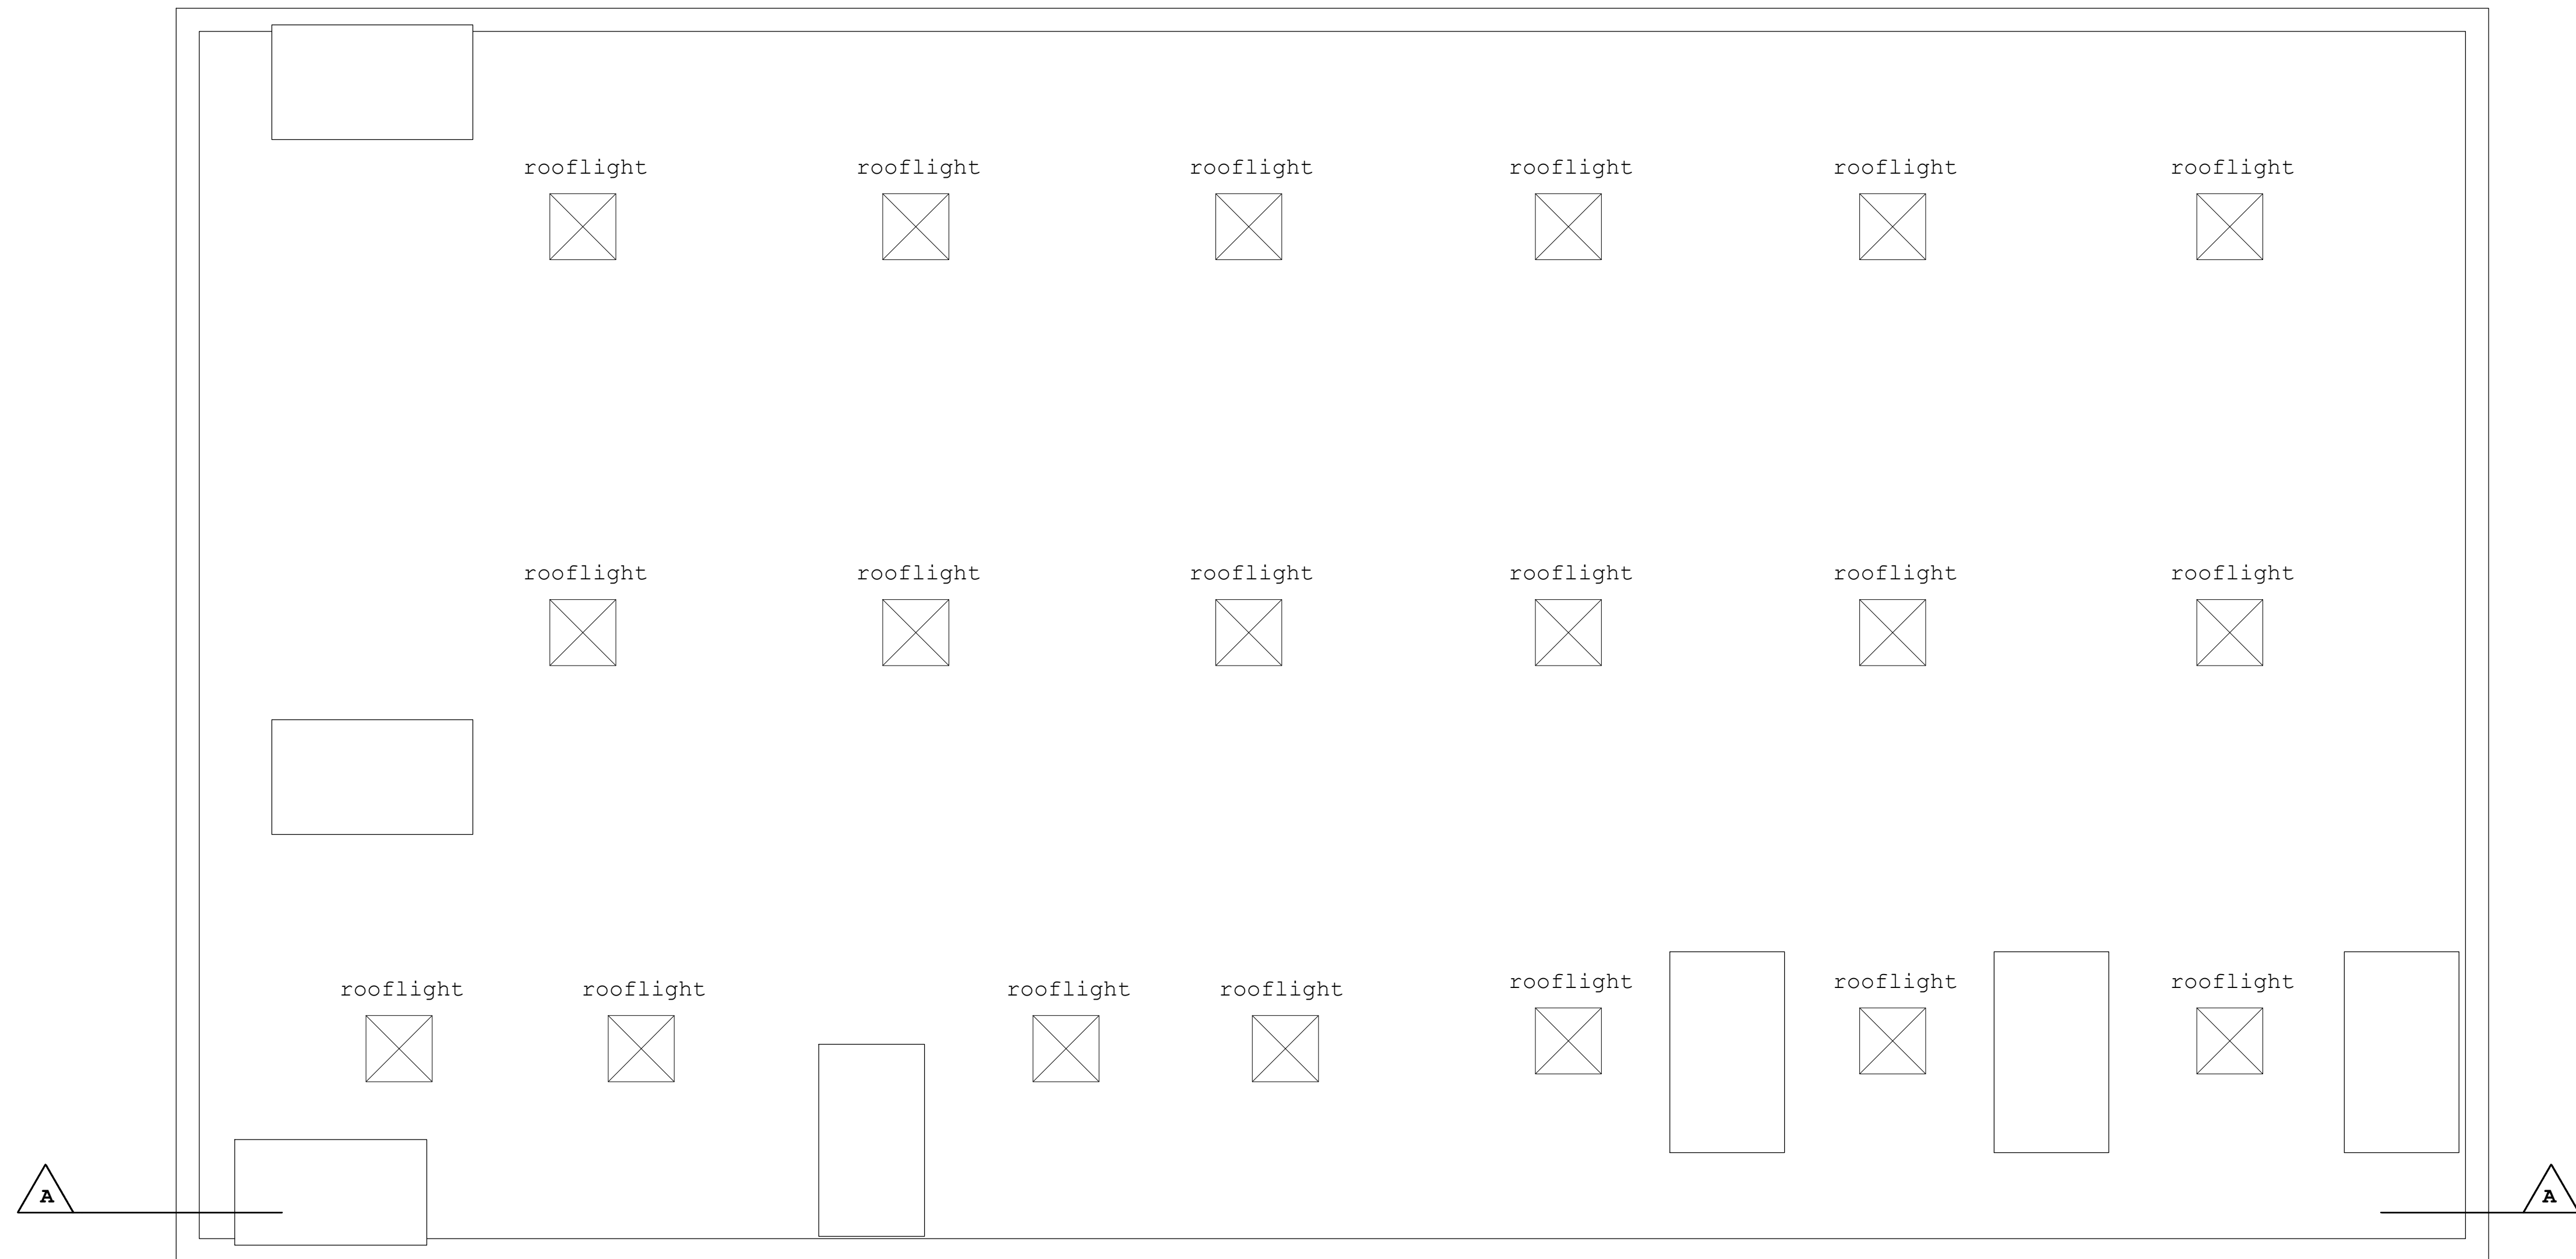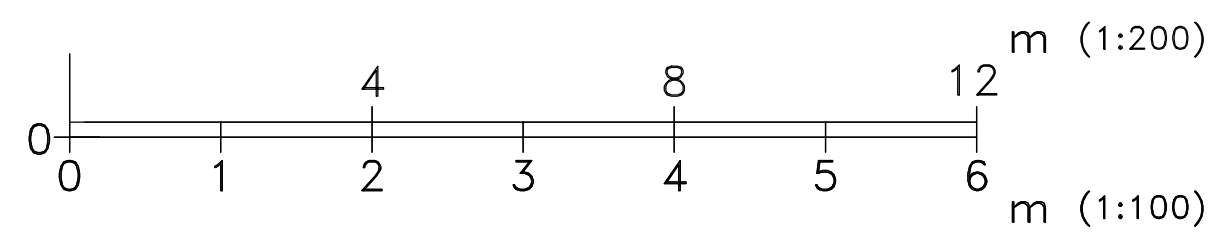



PROPOSED ROOF PLAN

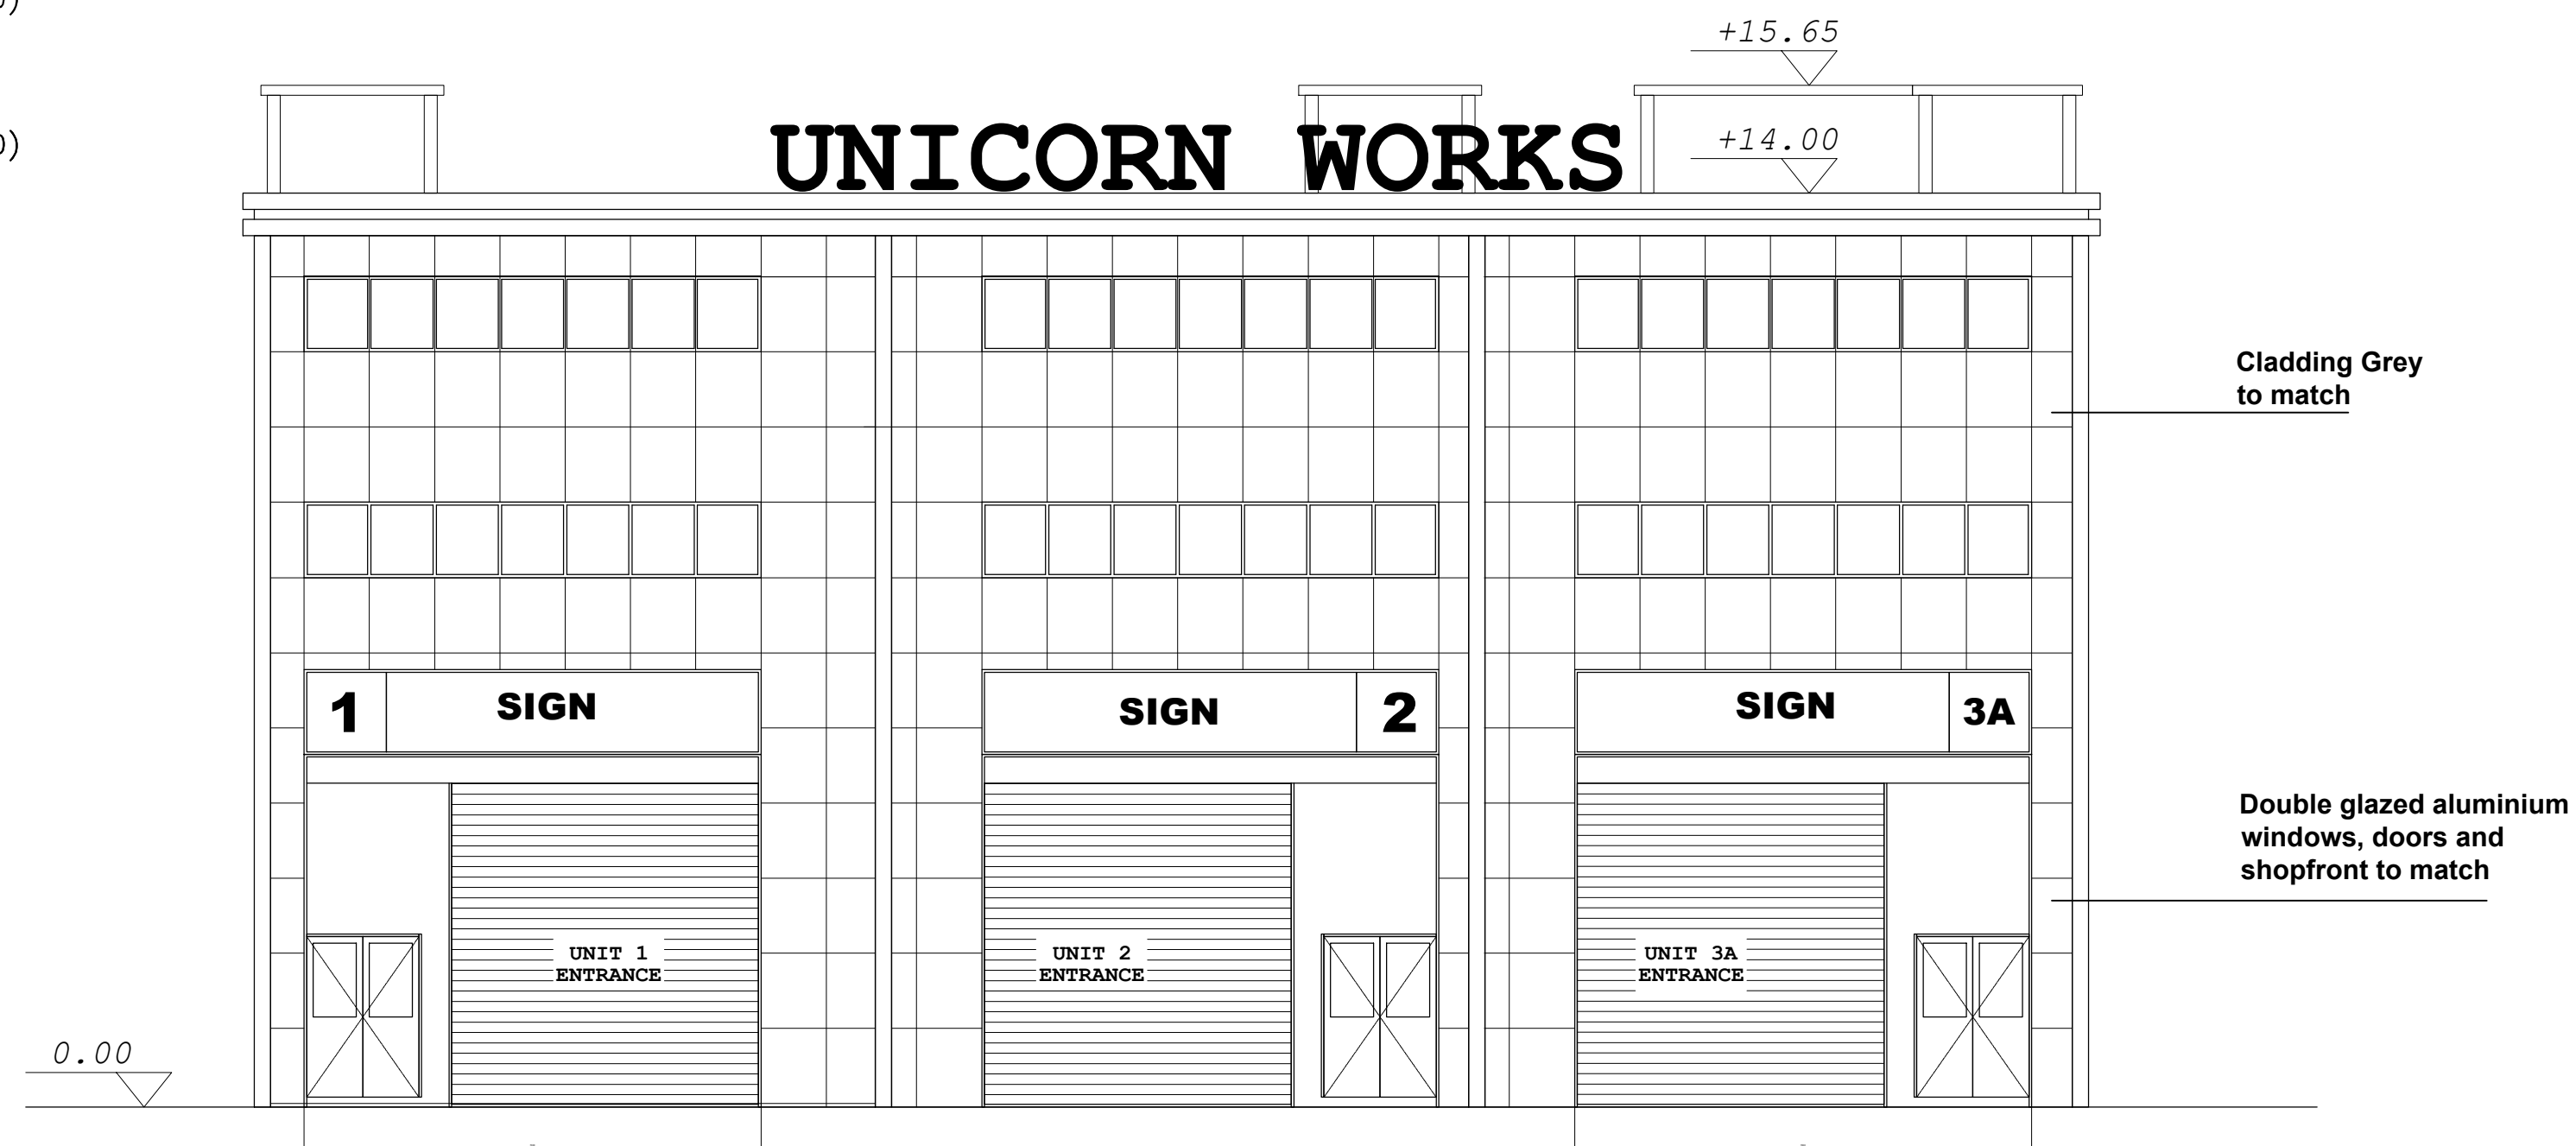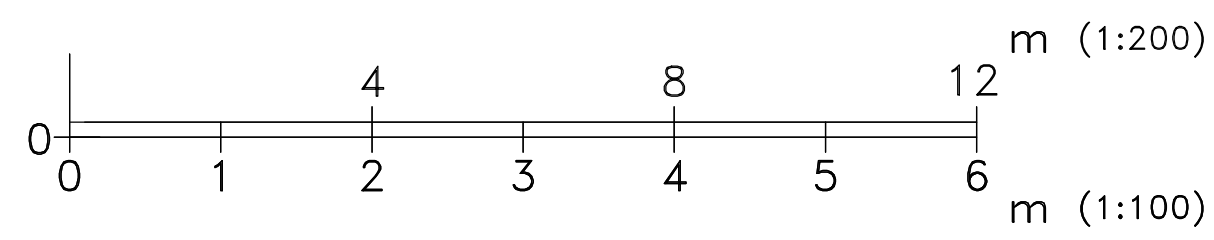


PROPOSED FRONT ELEVATION

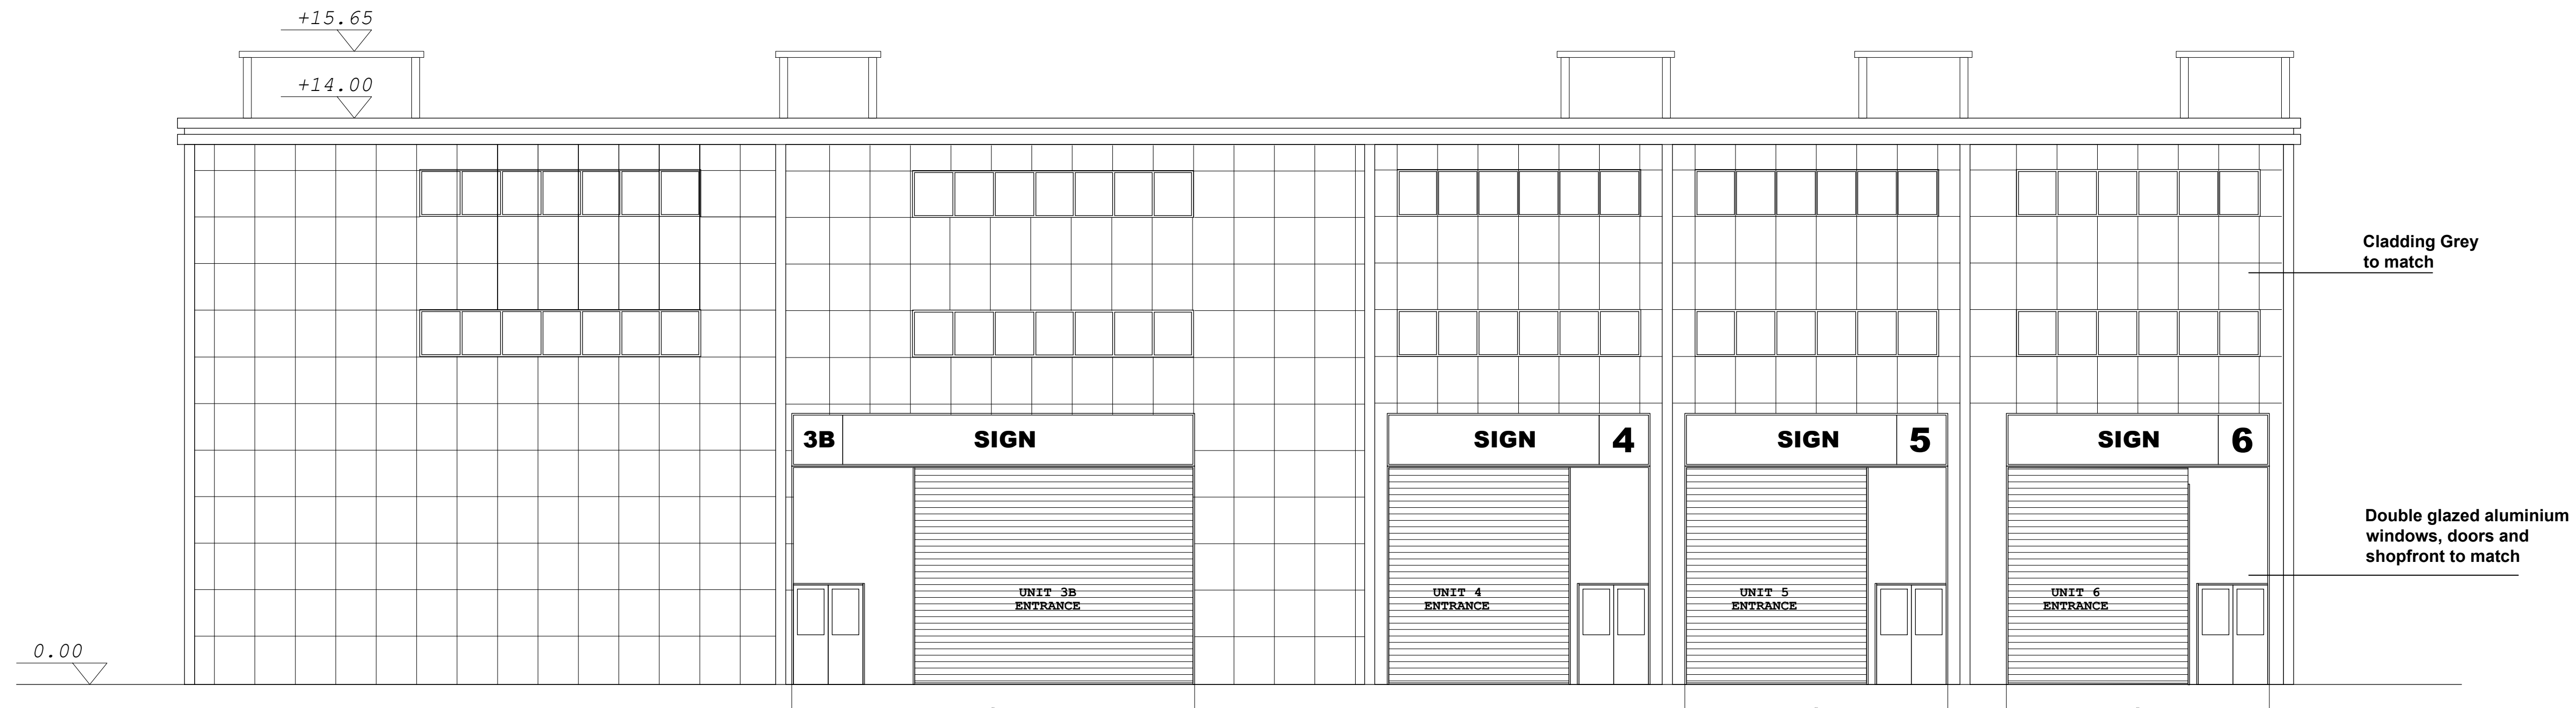



PROPOSED RIGHT SIDE ELEVATION

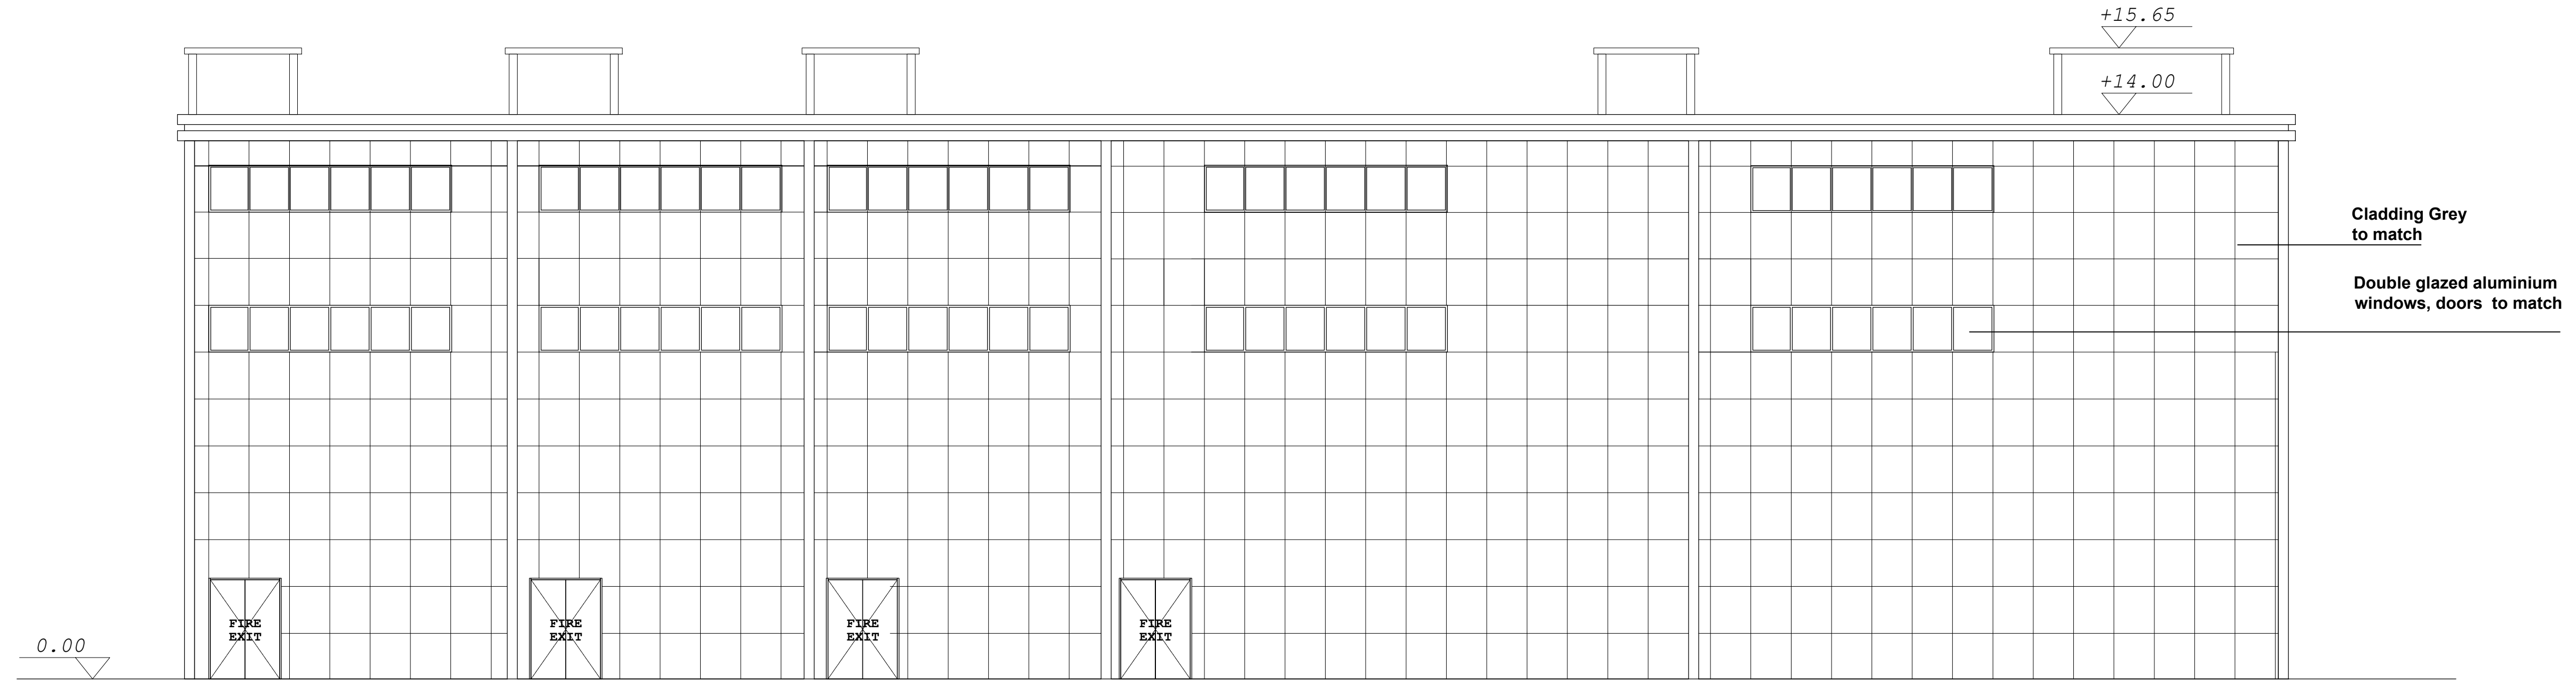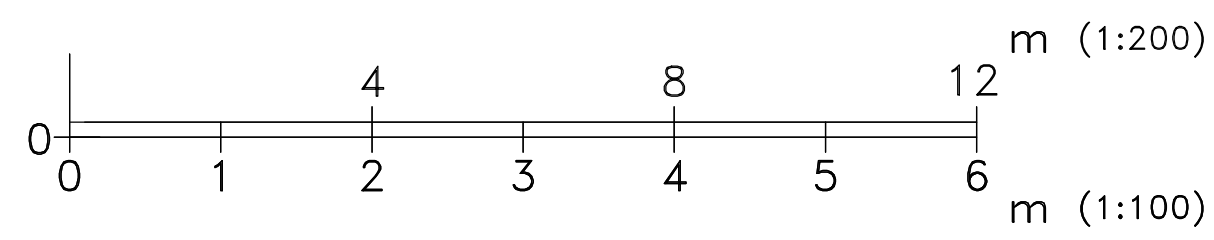

PROPOSED LEFT SIDE ELEVATION

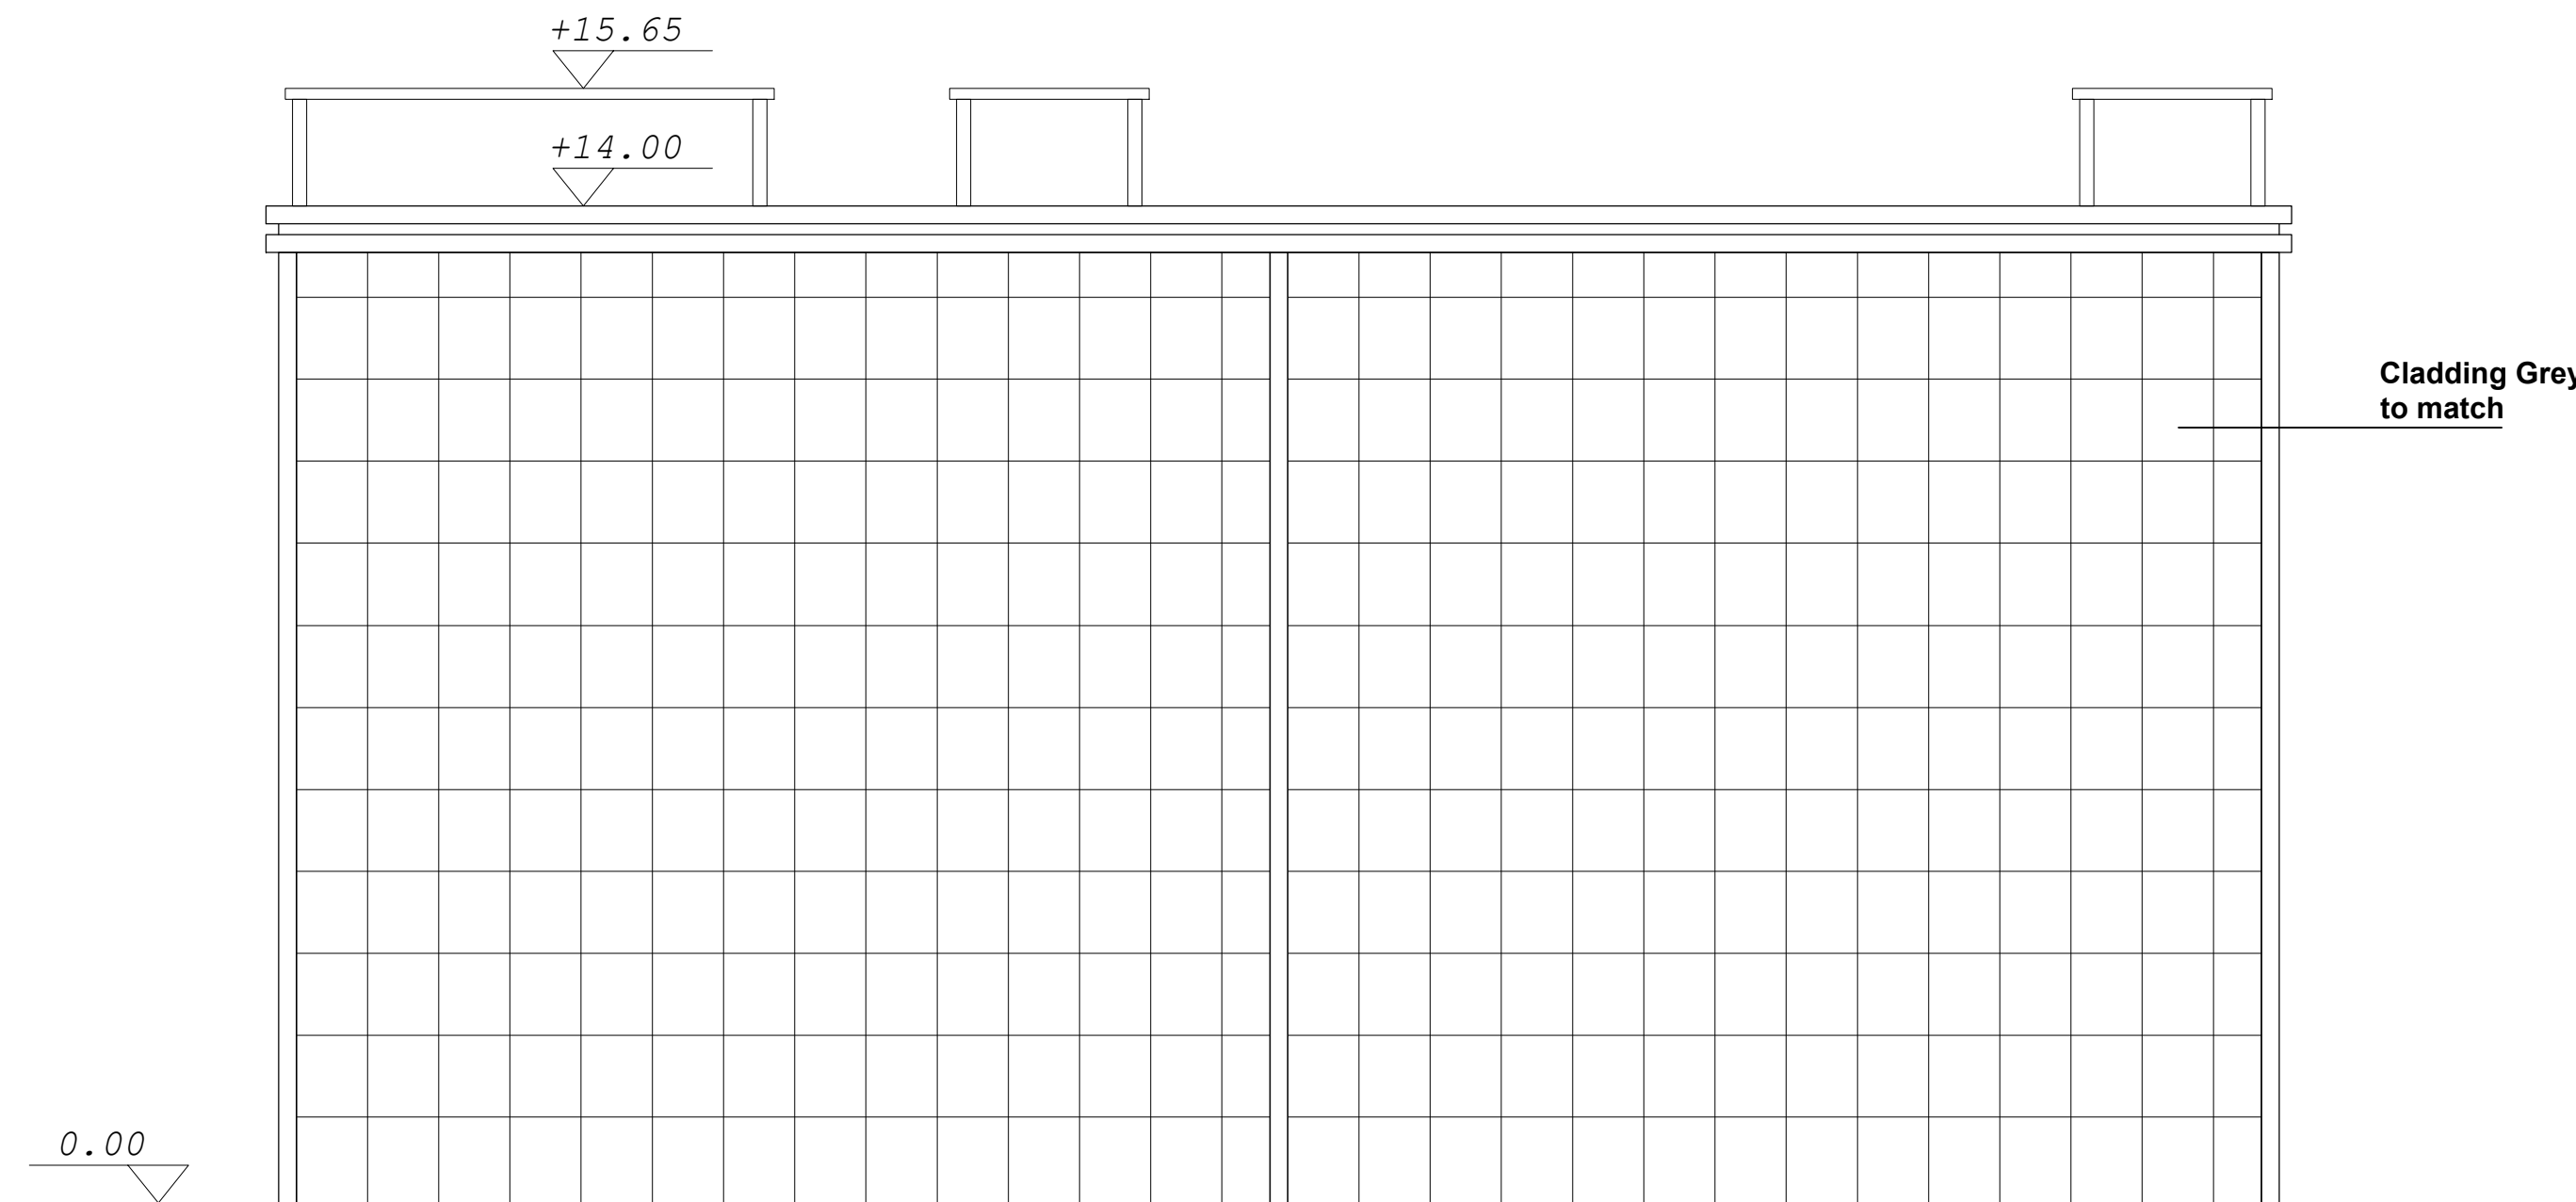

PROPOSED REAR ELEVATION

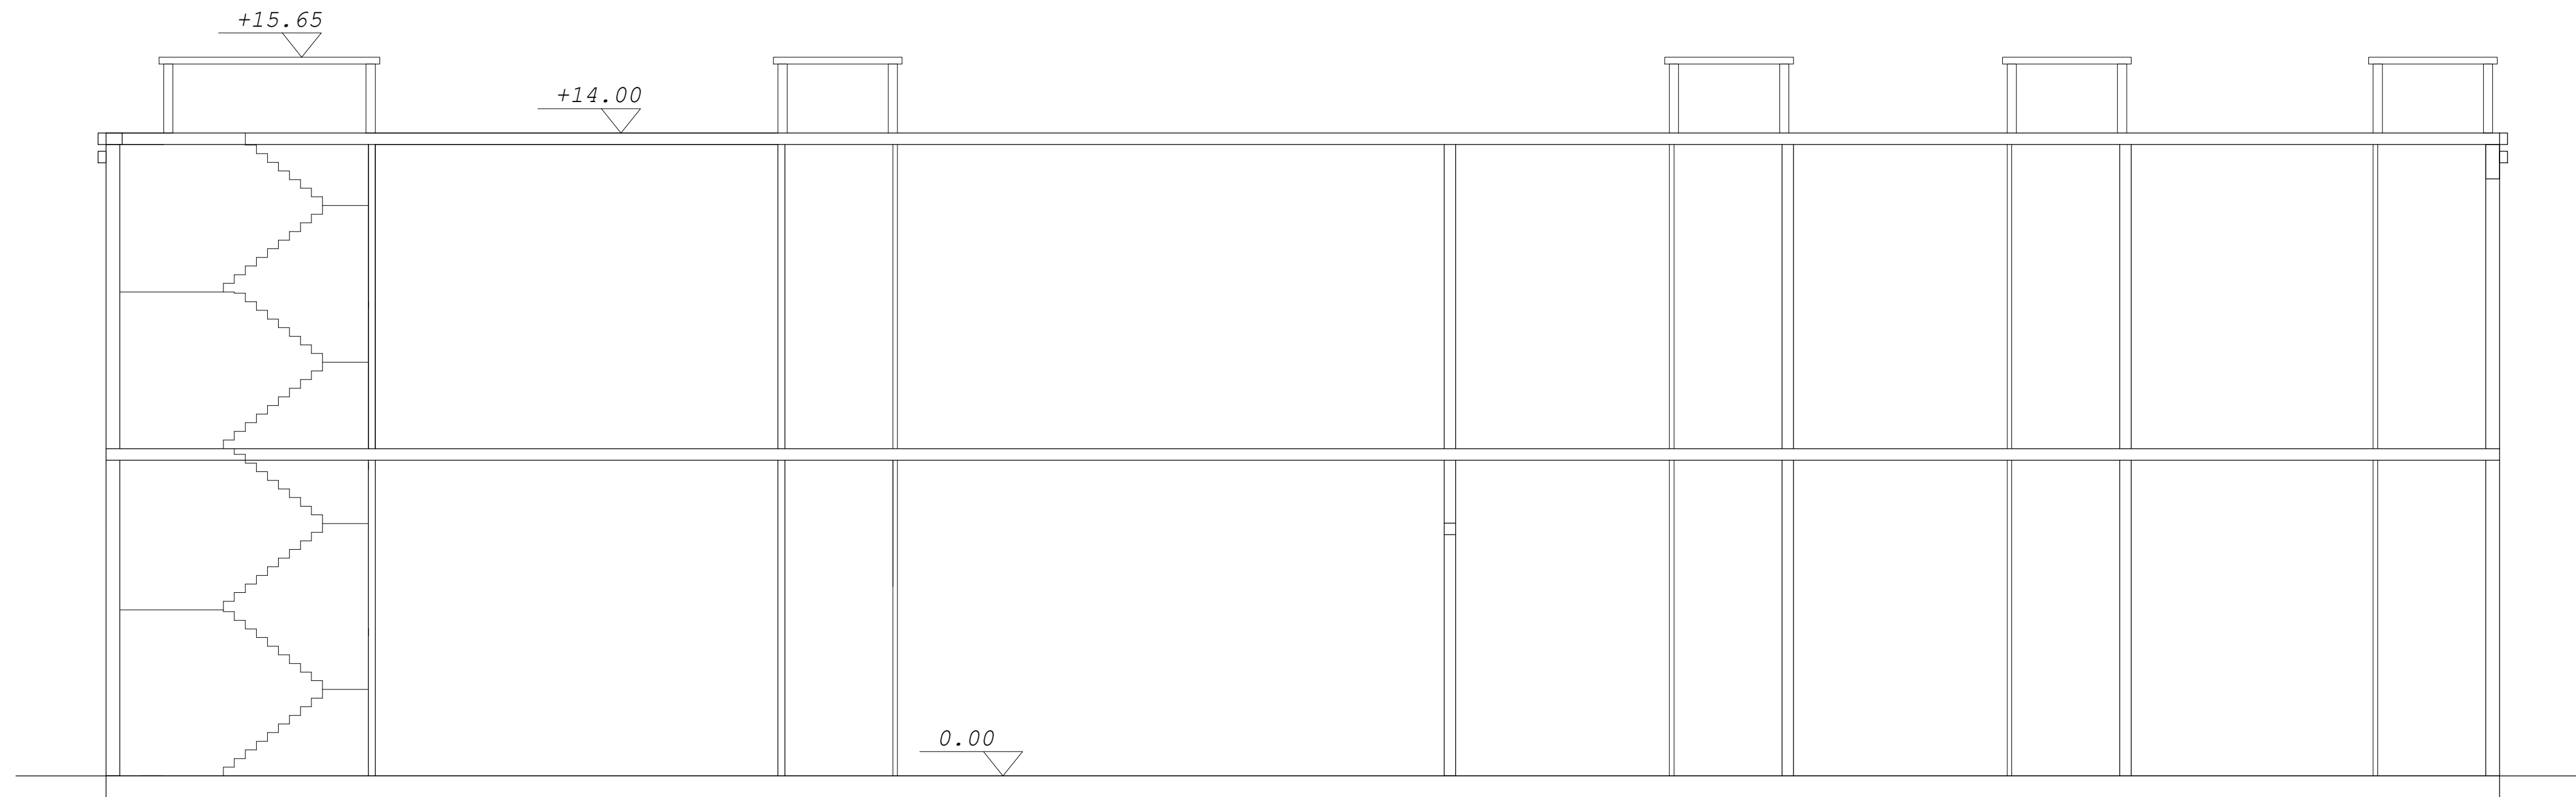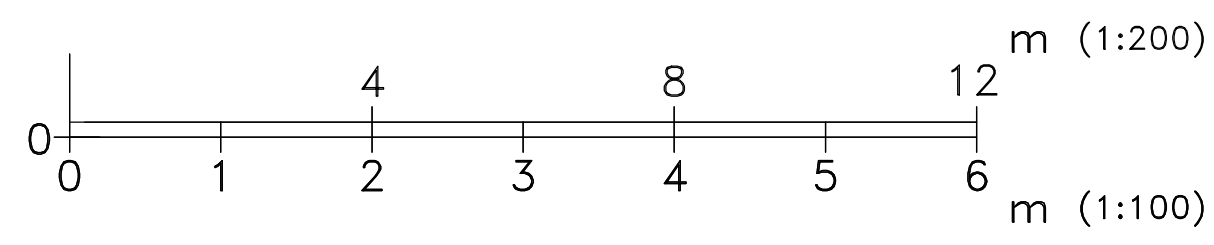

A-A SECTION