




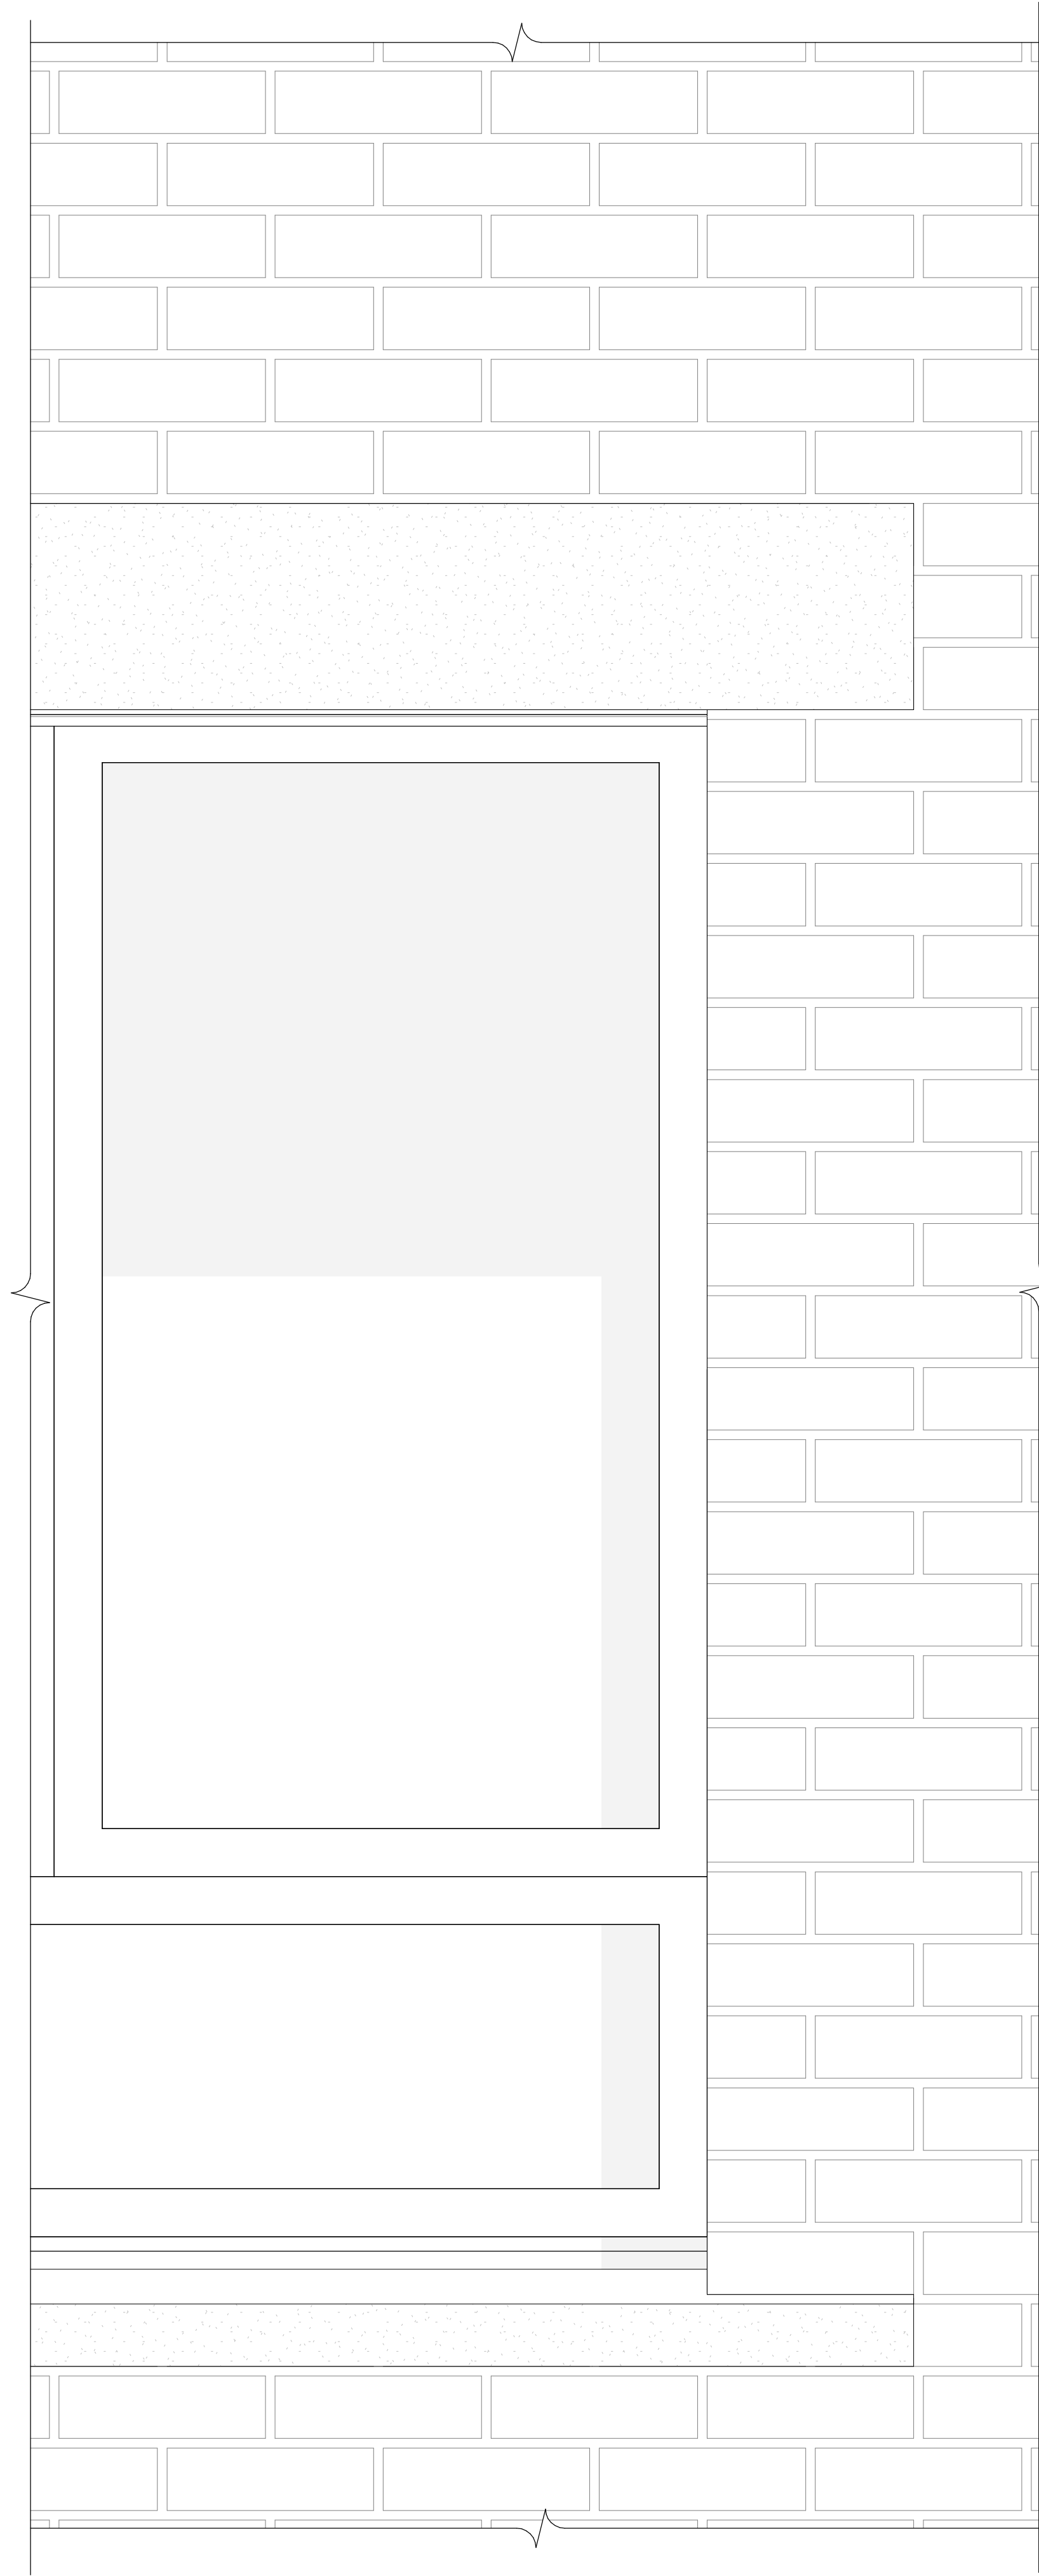

Typical window elevation

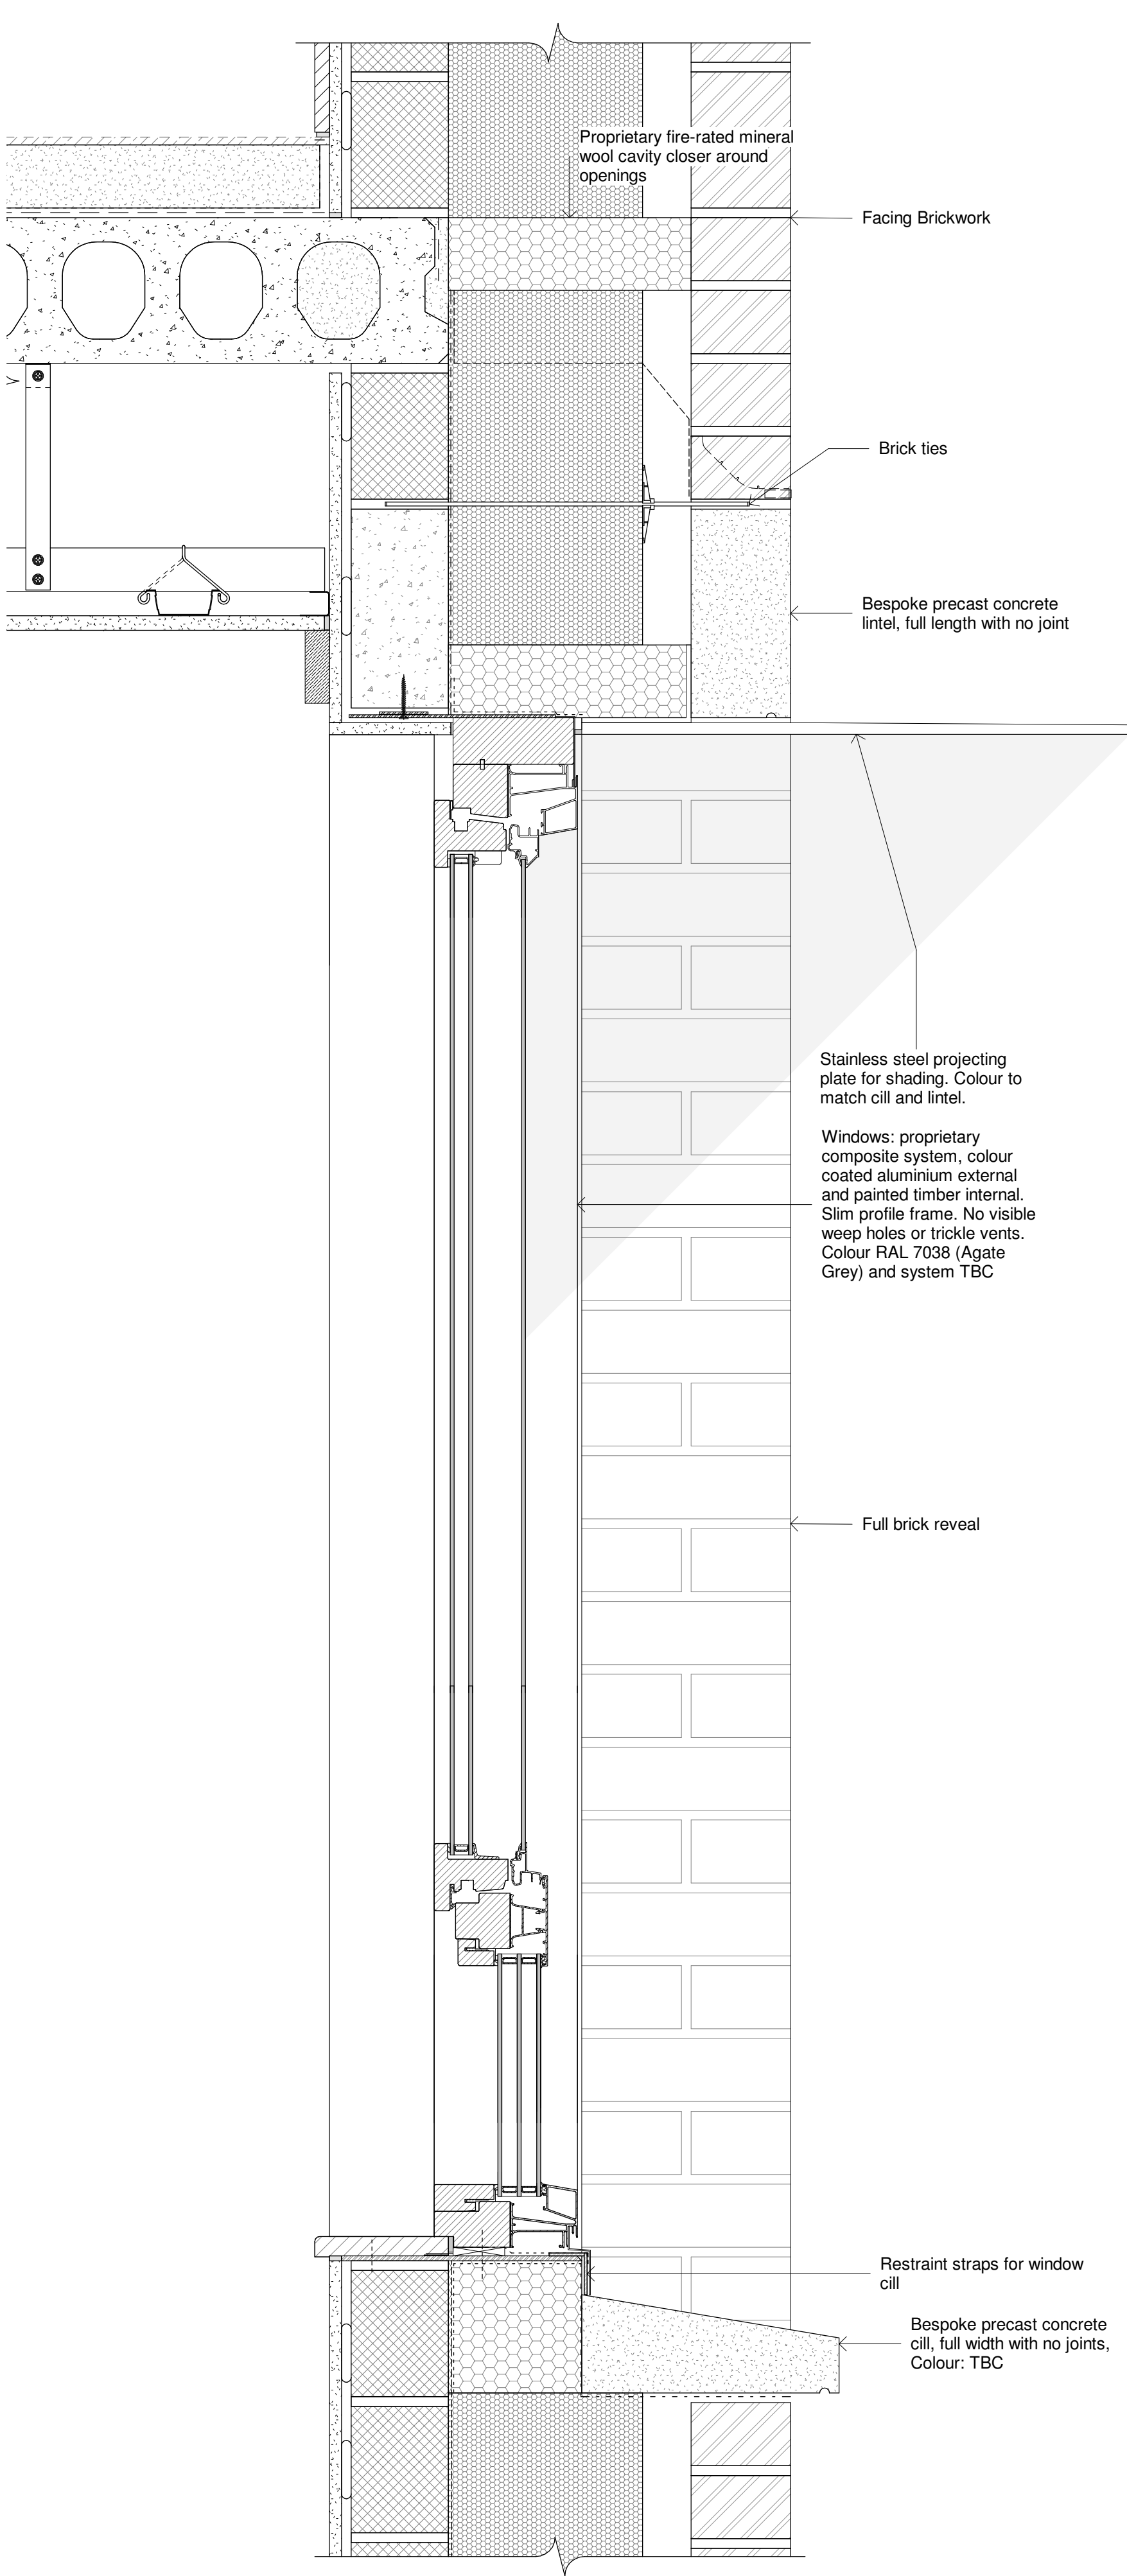

1 Typical window head and cill details

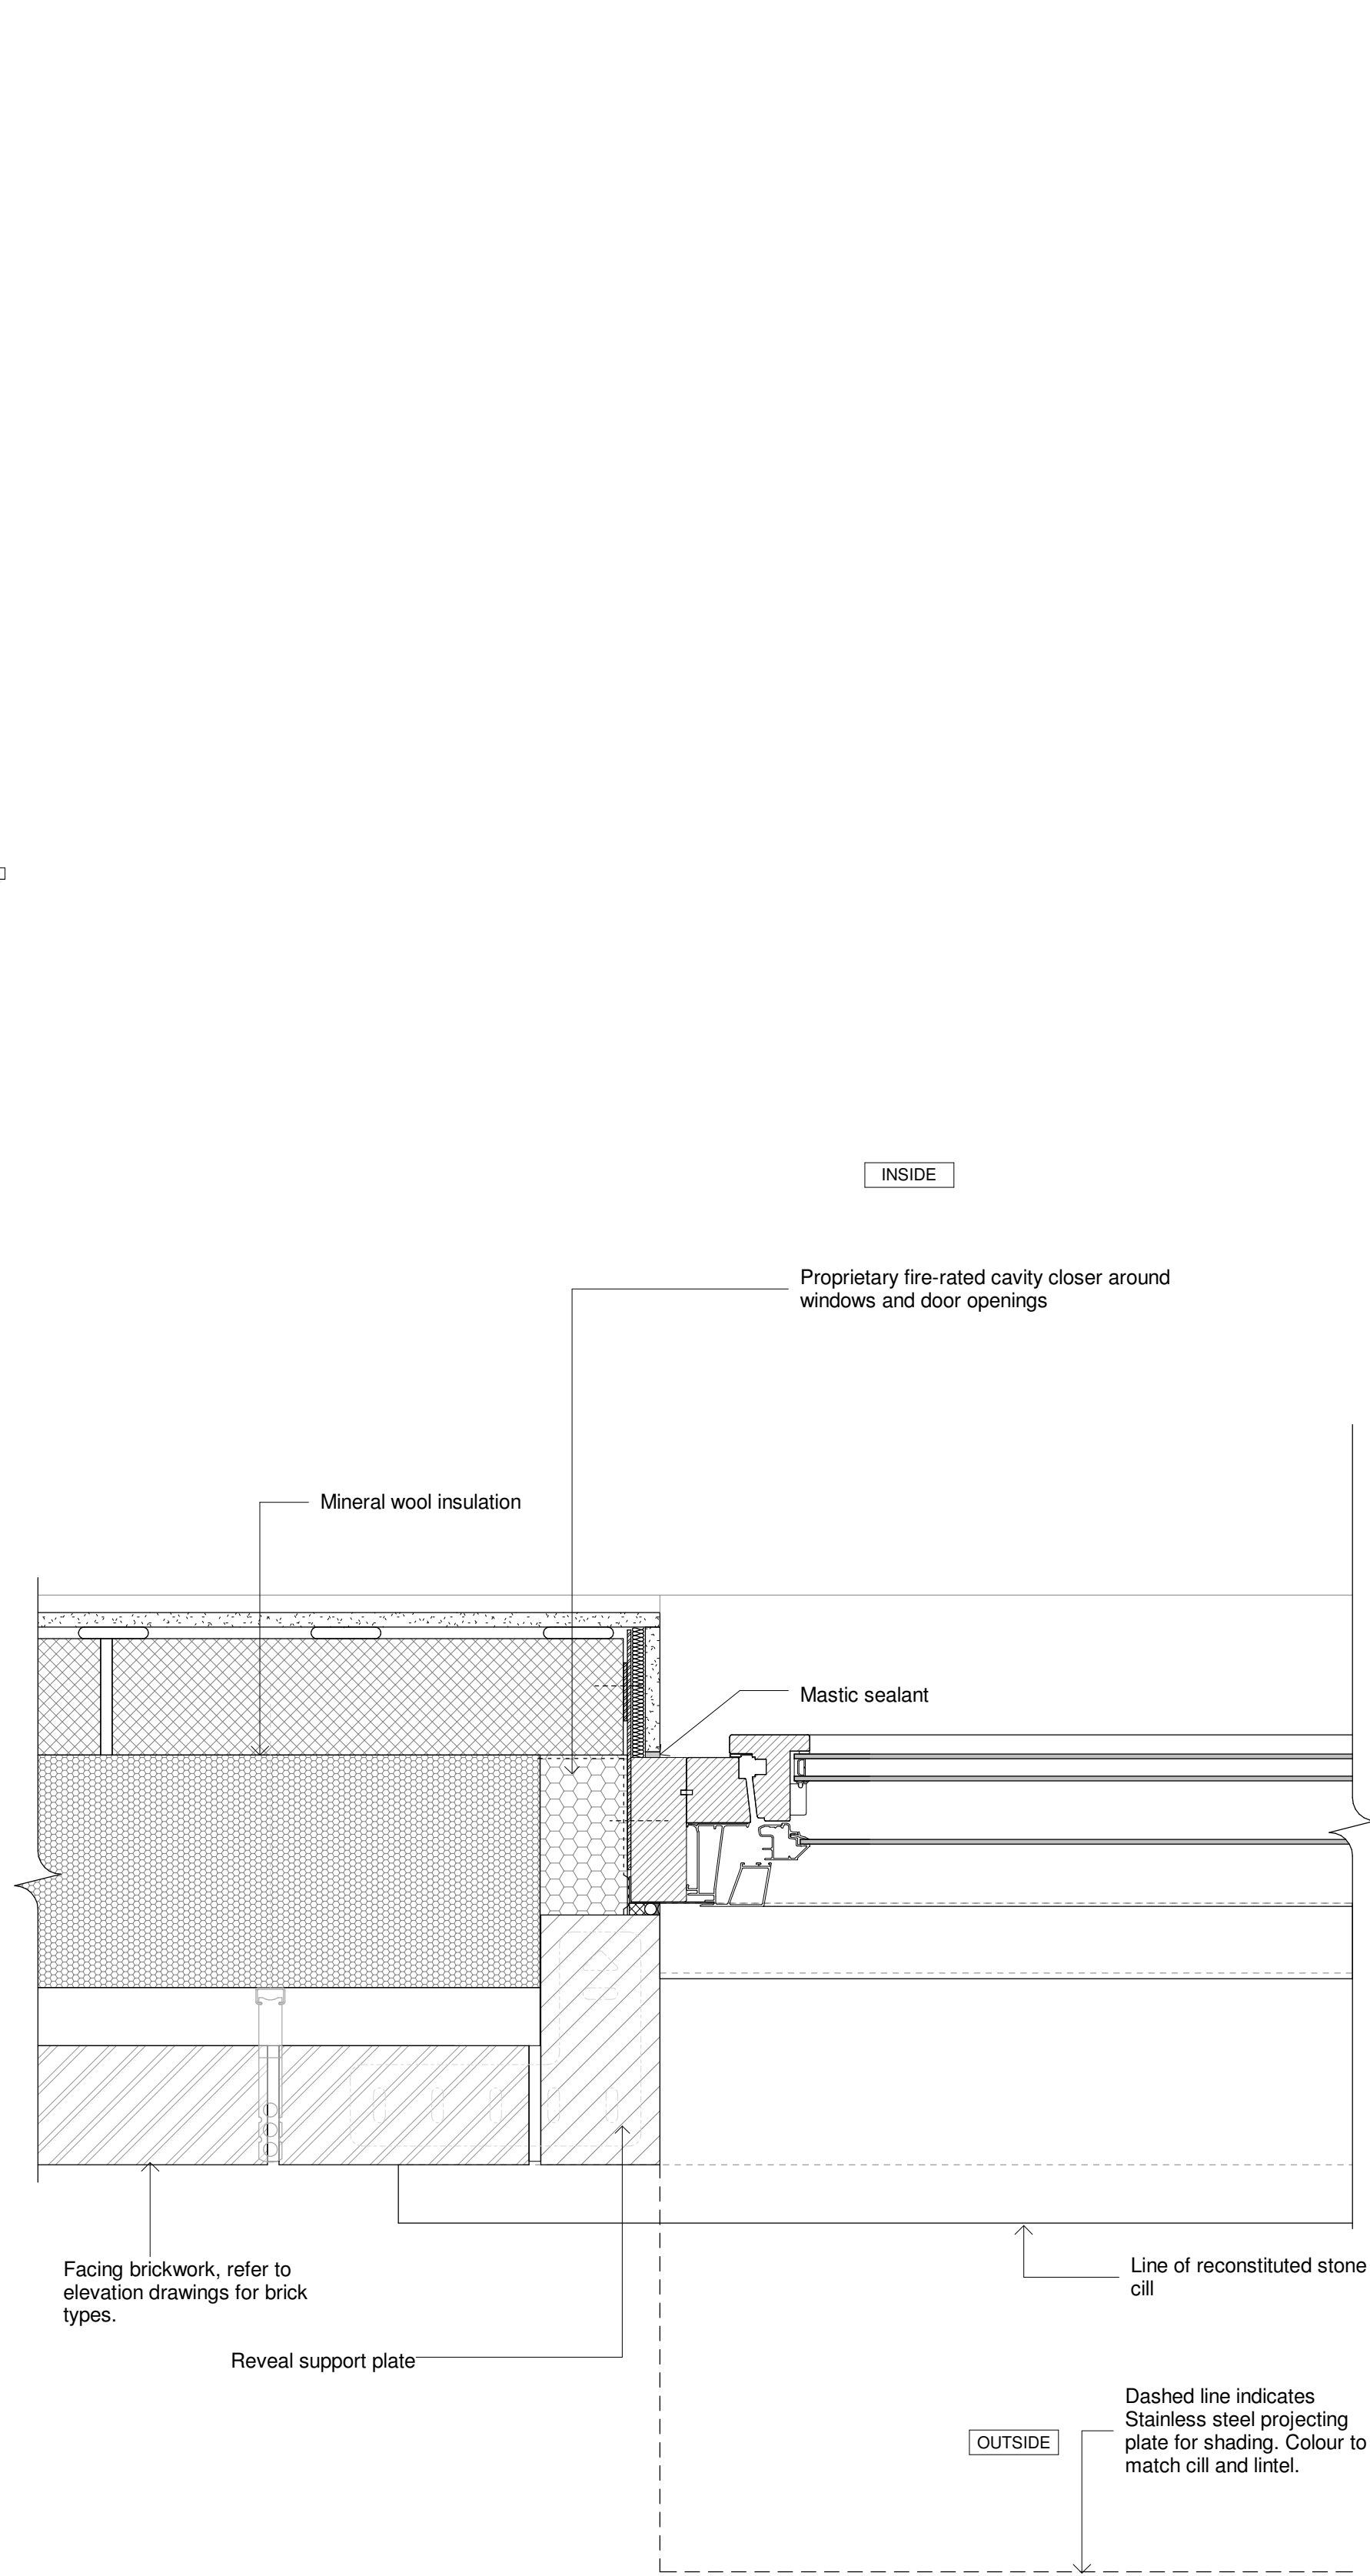

2 Typical window jamb detail

- Notes
- Do not scale from this drawing.
 - Verify all dimensions on site.
 - Any discrepancy to be reported to the architect for clarification.
 - Drawing and specifications to be read in conjunction with information from all other design consultants and contractors.
 - Drawings and specifications to be read in conjunction with Designer's Hazard and Environment Assessment Record in accordance with current CDM regulations.

11/11/21

rev	details	date
-----	---------	------

project	Watts Close		Haringey - N15
---------	-------------	--	----------------

drawing	Window Detail		
---------	---------------	--	--

job no	series no	drawing no	rev
21095	53	101	-

status	Planning		
--------	----------	--	--

date	11/11/21	scale @ A1	scale @ A3
		1 : 5	1 : 10

newground
ARCHITECTS

48-50 Weston Street, London, SE1 3QJ
www.newgroundarchitects.com
+44 (0)20 74904959