



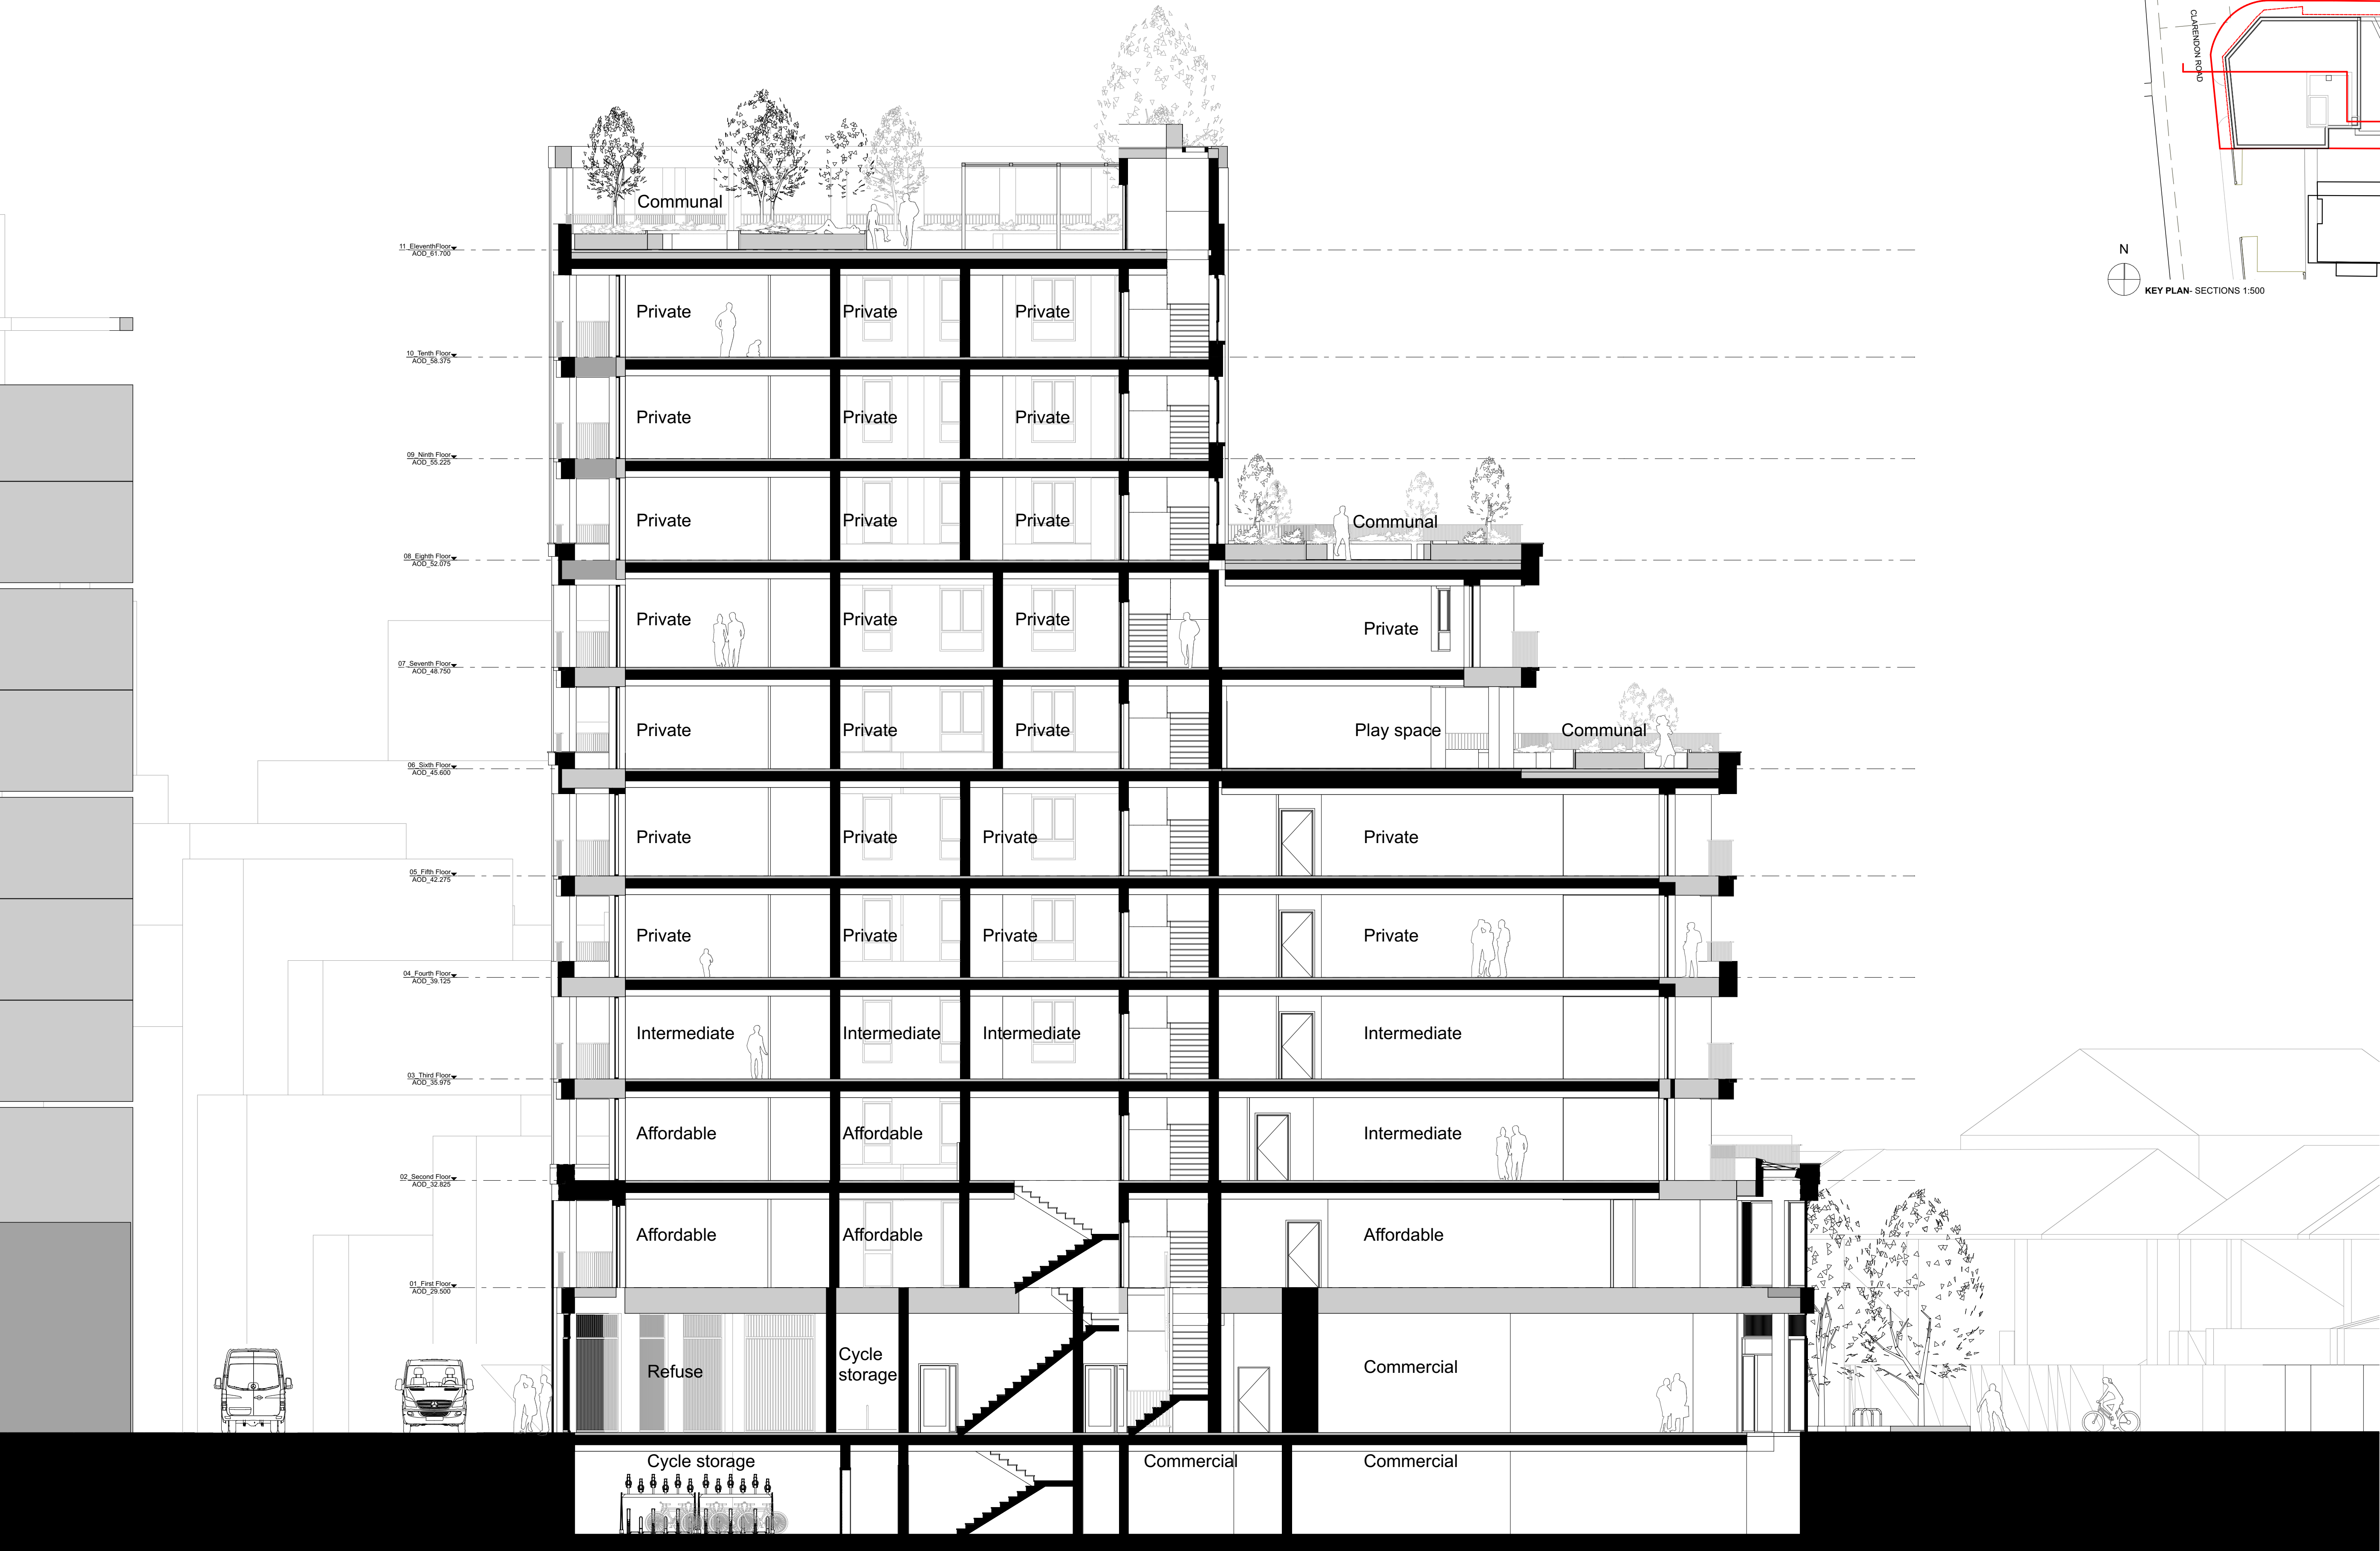

0 6 12 18m

B-B' NORTH - SOUTH SECTION

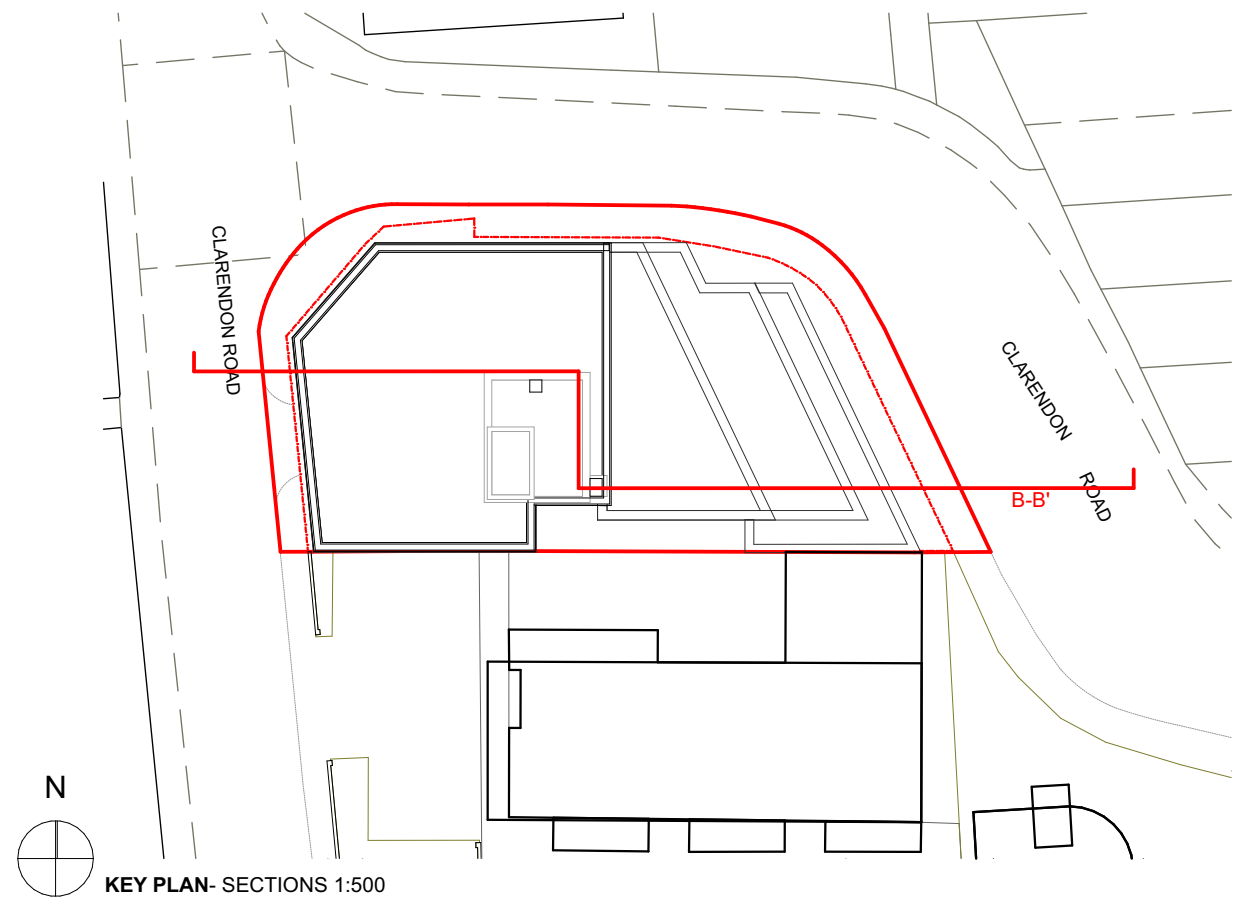

PL0 - WIP	Work in Progress	Planning Submission
rev	date	description

stock wool

The Pump House 19 Hooper Street
London E1 8BU 020 7264 8600
info@stockwool.co.uk

Client
Magic Living Ltd
Paul Simon Homes

Project
30-36 Clarendon Road, N8 ODJ
(Jessica Buttons Factory)

Drawing
B-B' North - South Section

Project status
PLANNING

Scale 1:100@A1
CAD File 3572 - Buttons Factory_MainFile_221005.pln
Date created 26.09.22
Drawn AS
Checked JW

Project no_Drawing no_Revision
PL(20)301_PL0 - WIP