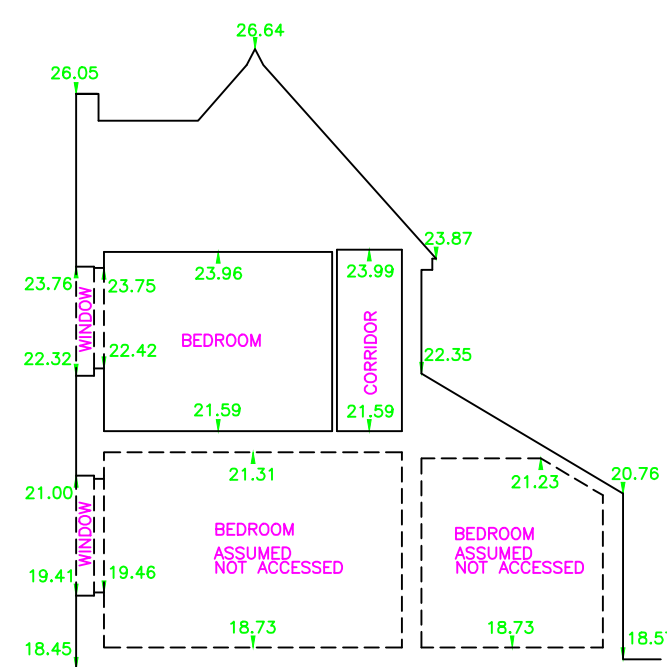
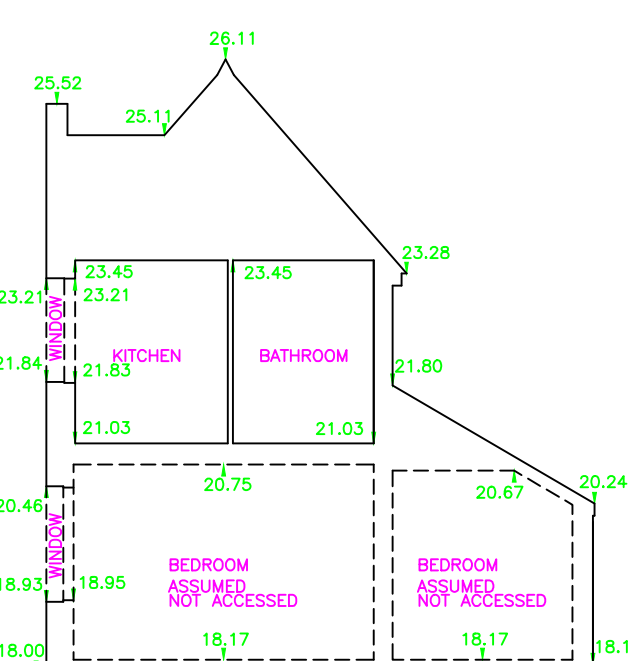
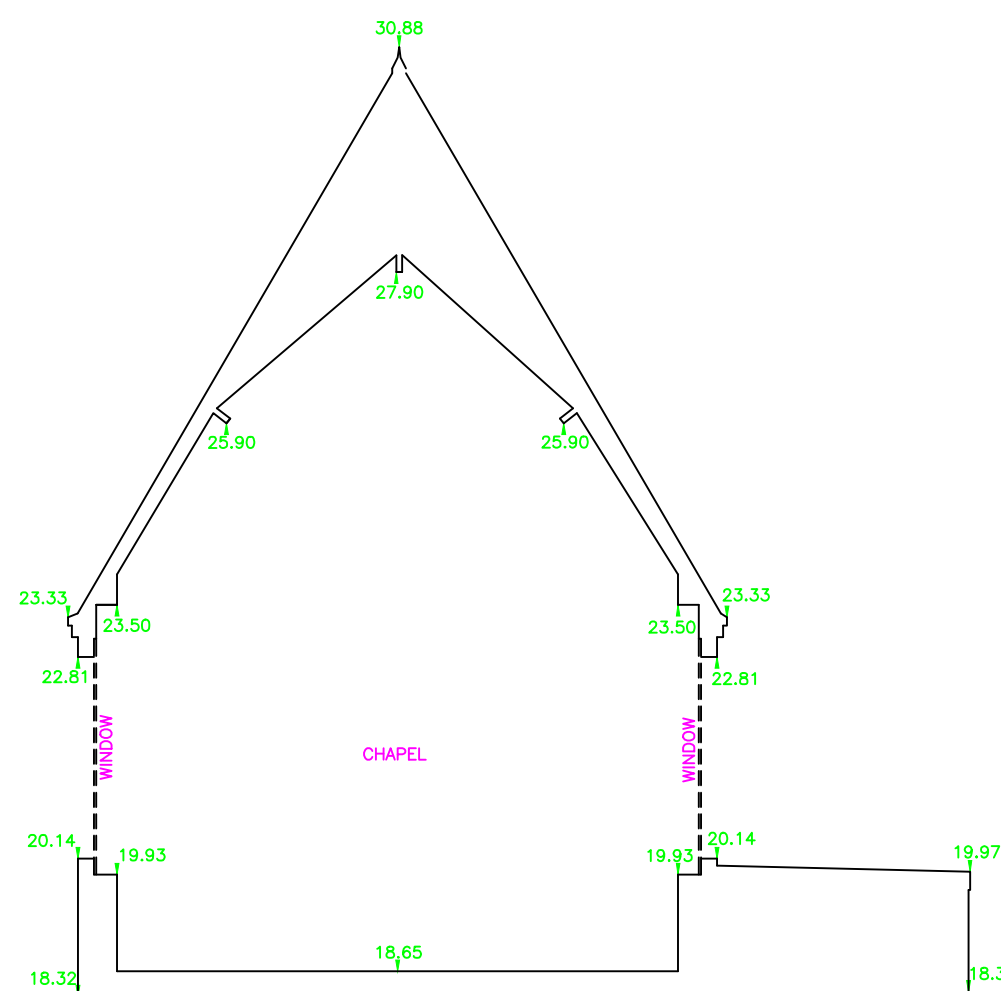
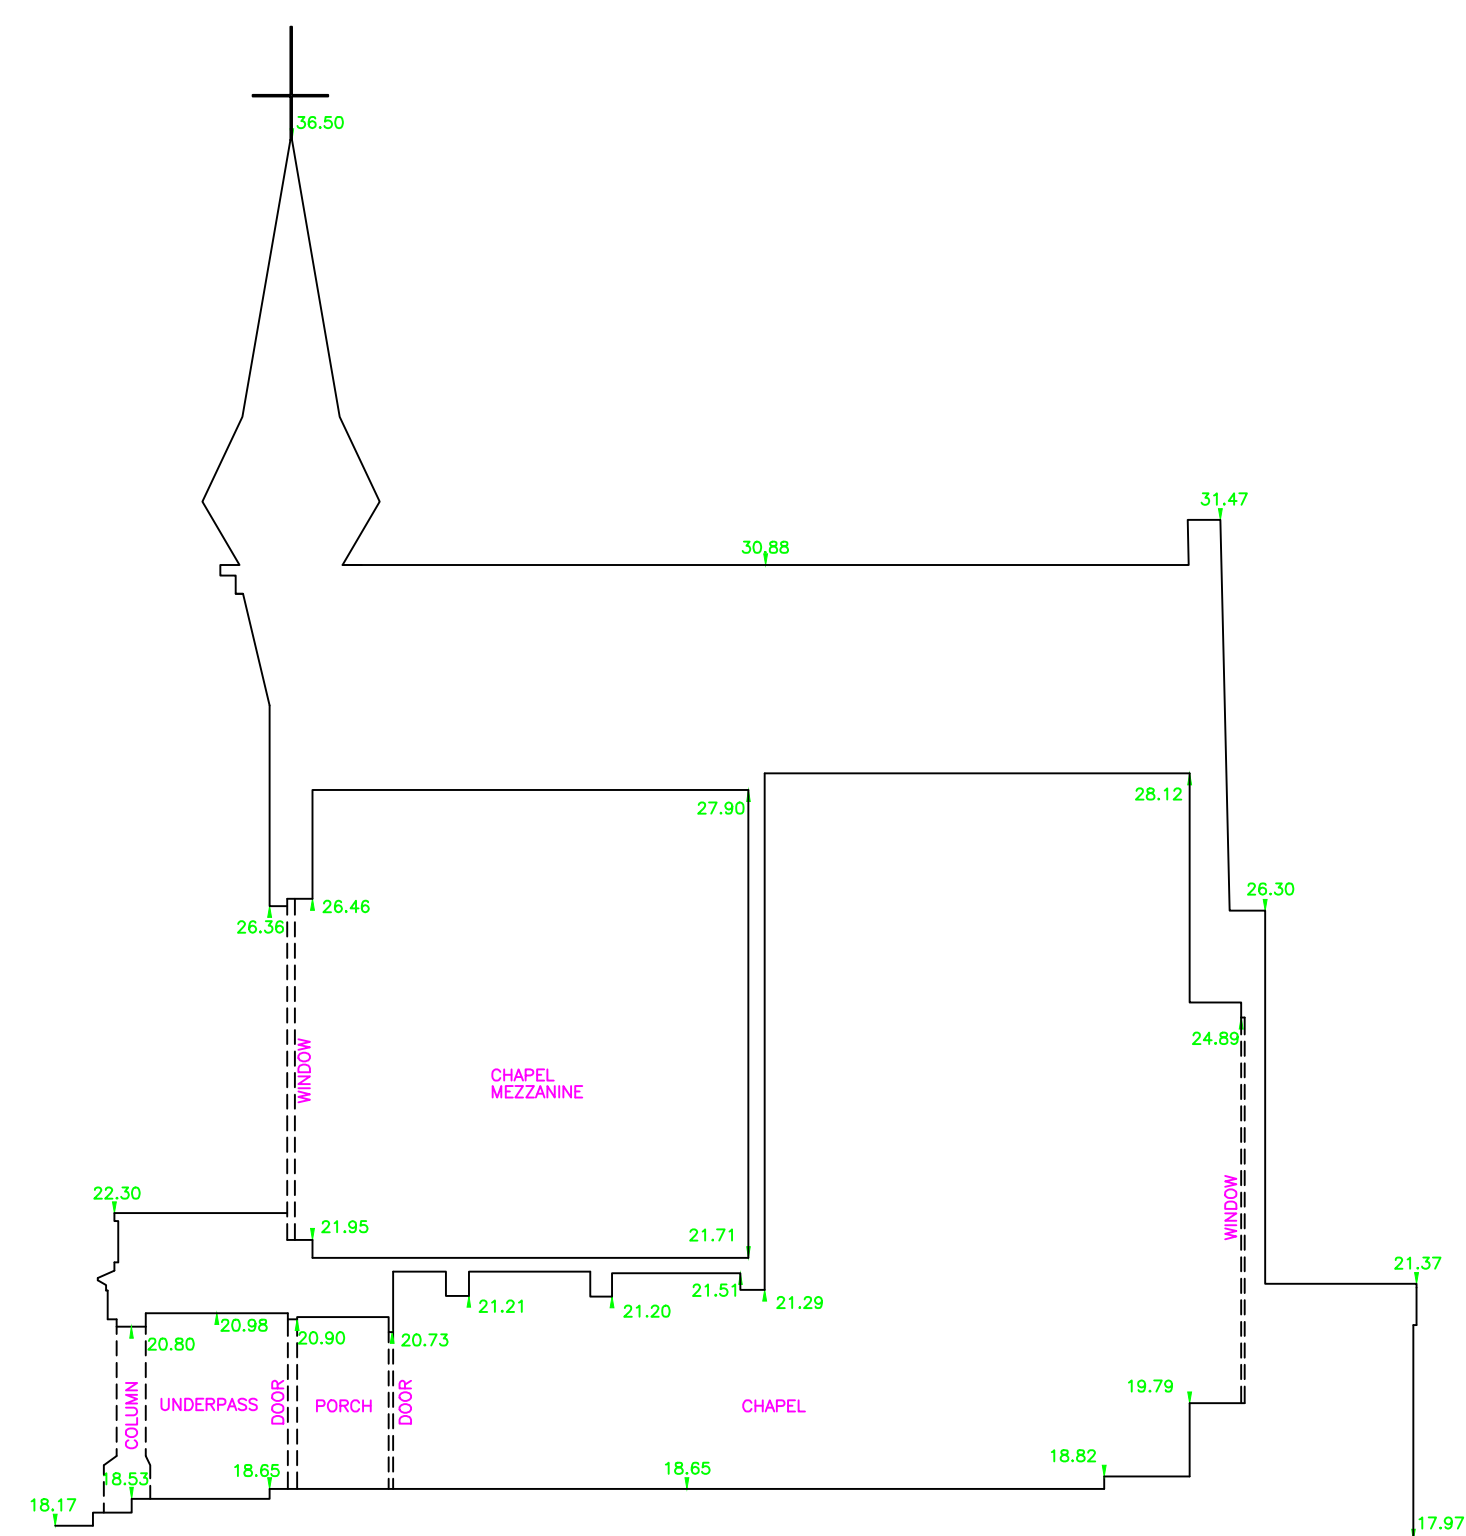
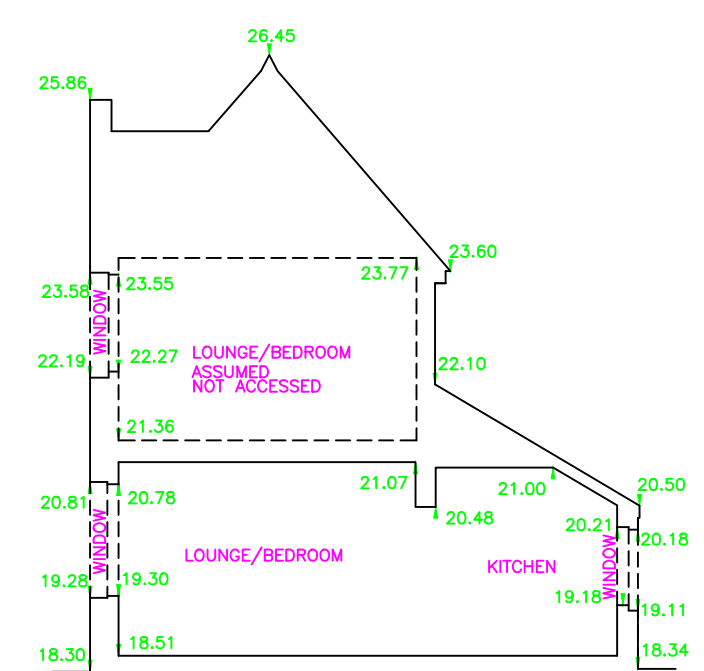
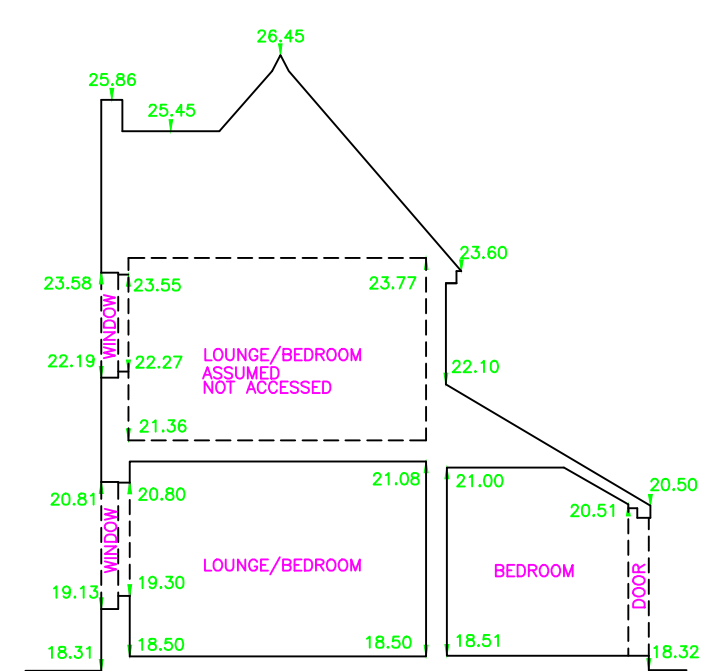
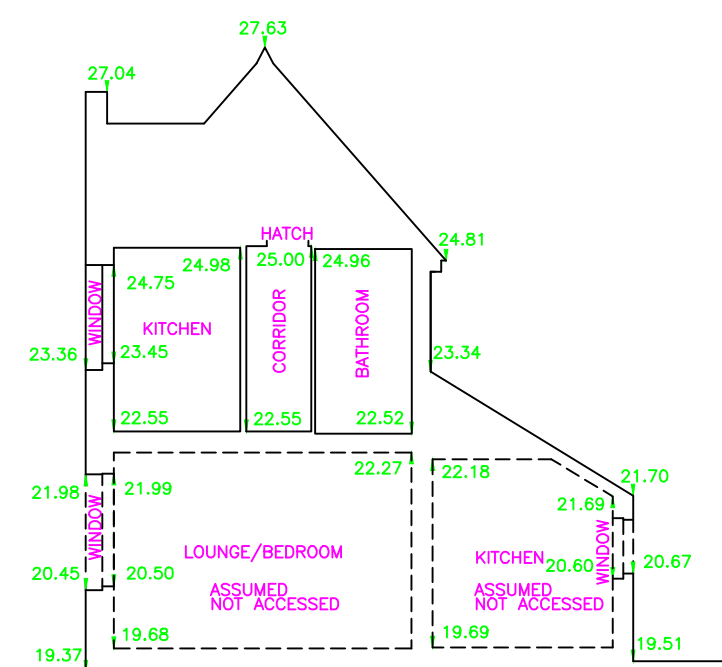
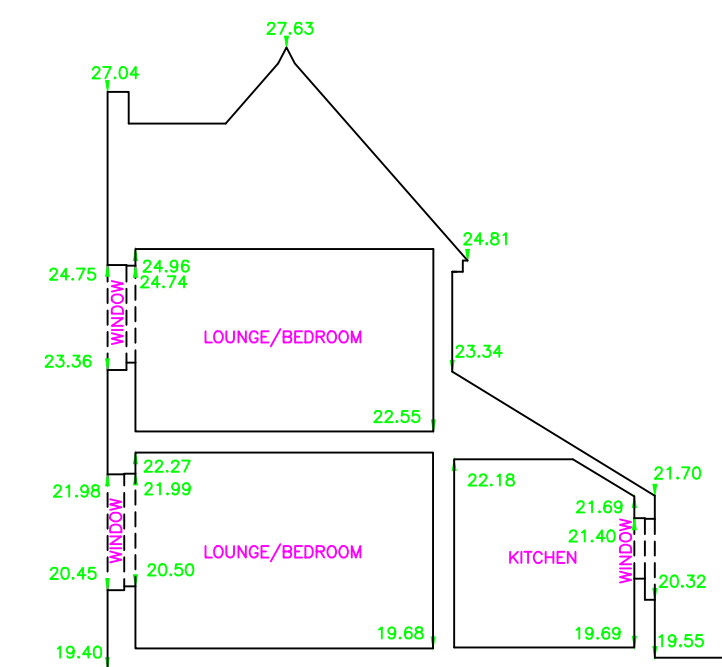
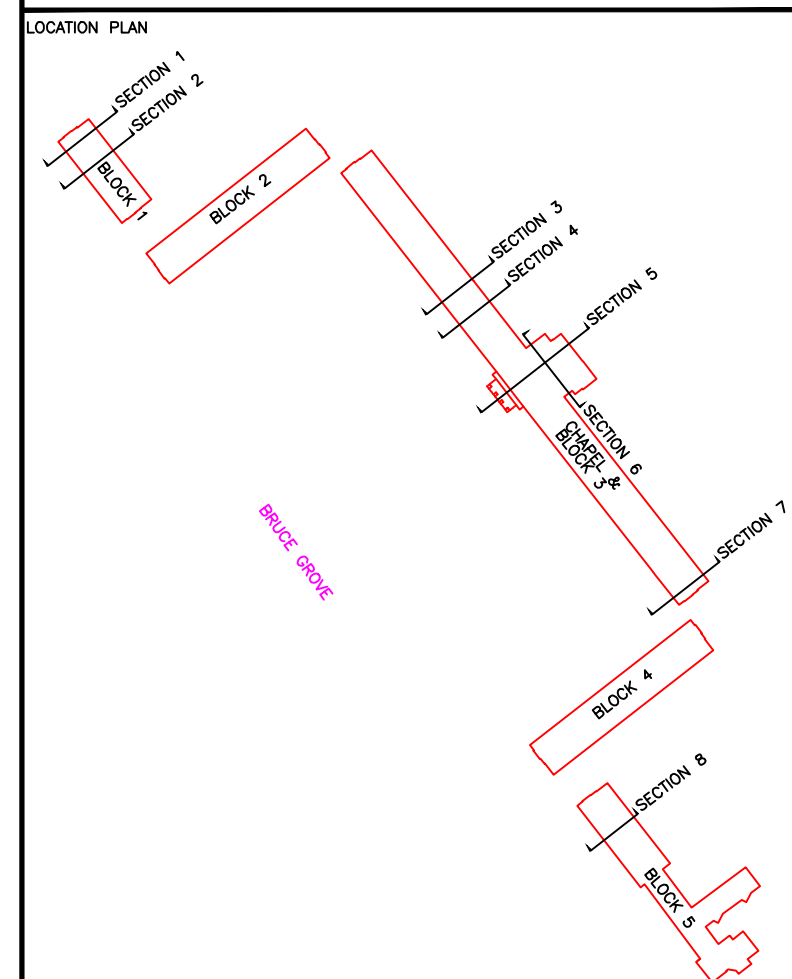


[illegible]

Rev.	Job No.	Date	Revision Detail	Surveyor	Chkd
------	---------	------	-----------------	----------	------

PROJECT				
Sections				
Edmansons Close				
Bruce Grove				
Tottenham				
London, N17 6XD				
Job No.	Surveyor	Checked	Date	Scale
15608	K Parker	GMP	June 2016	1:100