



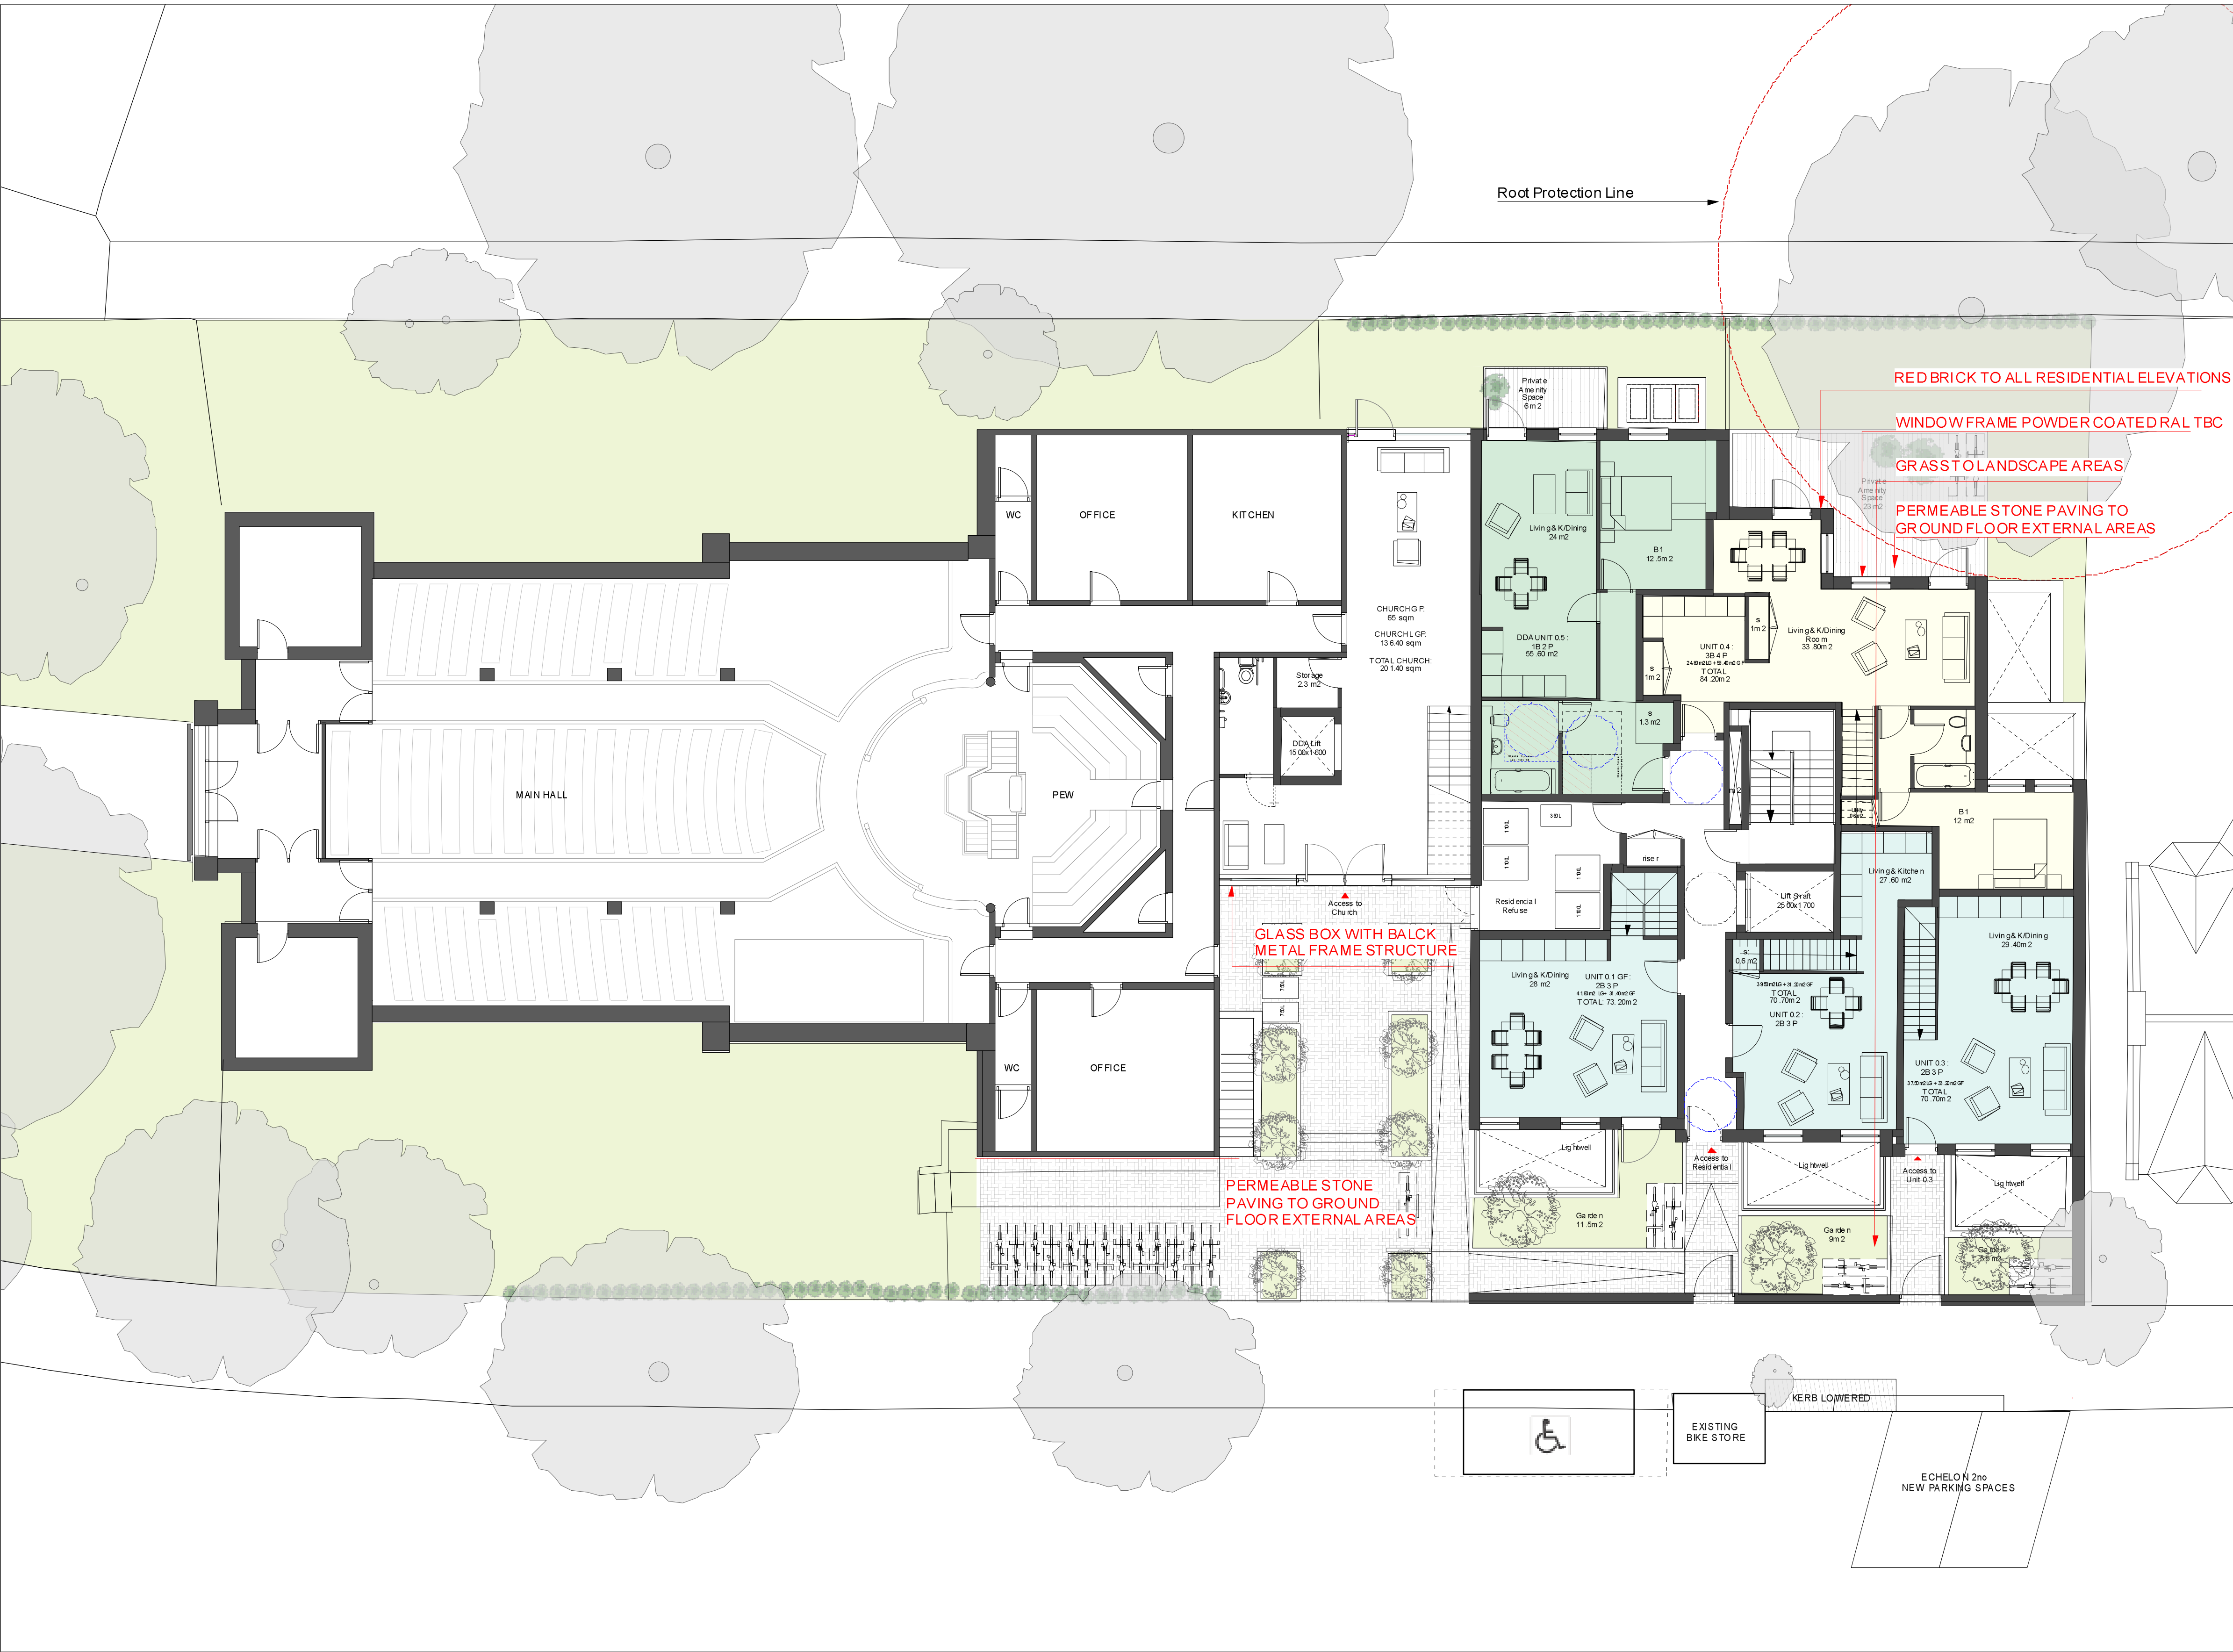

NOTE  
This drawing is copyright. Do not scale off dimensions. All dimensions are to be checked on site by contractor. Contractor to report any dimensional discrepancies, errors or omissions prior to commencing on site.

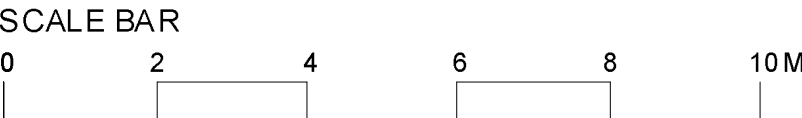

|     |      |         |    |   |
|-----|------|---------|----|---|
| I   |      |         |    |   |
| H   |      |         |    |   |
| G   |      |         |    |   |
| F   |      |         |    |   |
| E   |      |         |    |   |
| D   |      |         |    |   |
| C   |      |         |    |   |
| B   |      |         |    |   |
| A   |      |         |    |   |
| REV | DATE | DETAILS | BY | ✓ |

CLIENT SIGNATURE  
CLIENT  
-

PROJECT  
Braemar Avenue, Wood Green

DRAWING TITLE  
Proposed Plans - Materials

STATUS  
Planning Application

DATE  
May 2022

SCALE  
1:100@A1;1:200@A3

|         |      |             |          |
|---------|------|-------------|----------|
| JOB NO. | TYPE | DRAWING NO. | REVISION |
| 1802    | GA   | 066         | -        |

spacelab

18 Wenlock Road London N1 7TA  
+44 (0)20 7033 3450 www.spacelab.co.uk