




NOTE :
This drawing / document is intended for planning purposes, do not use this as Construction information unless it is issued for Construction. This drawing is copyright by Native North Ltd.

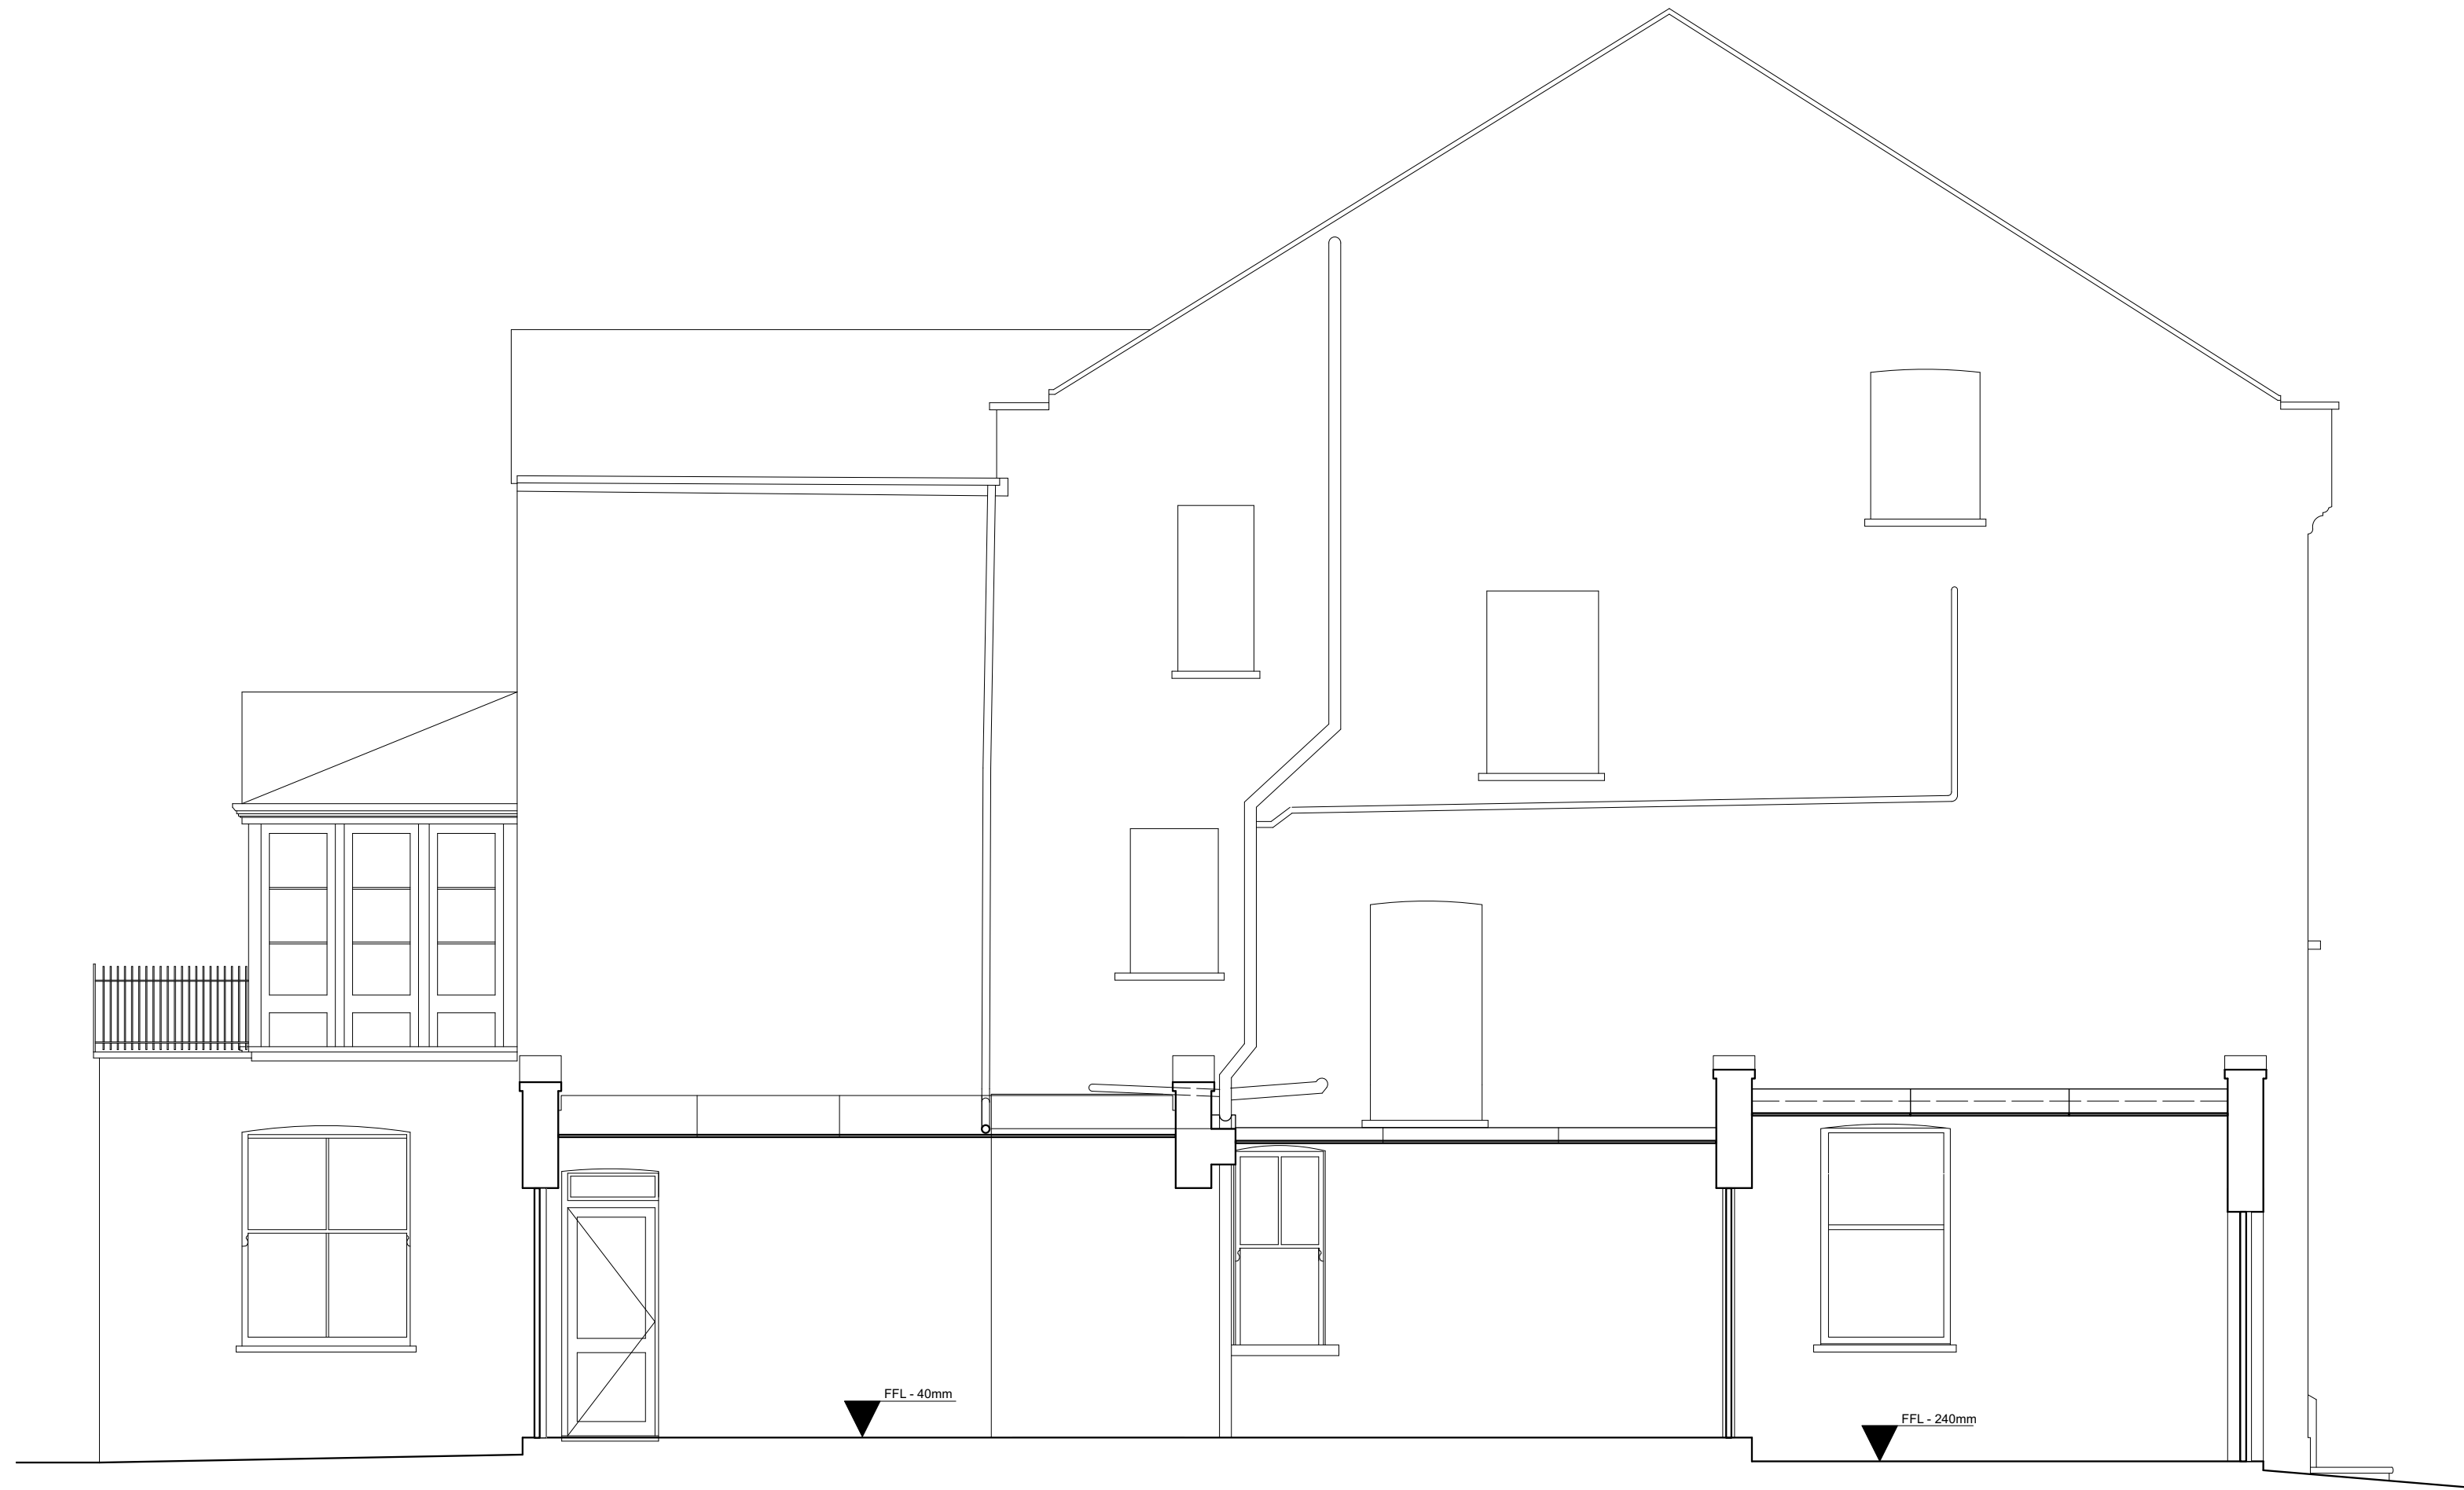


1 Proposed Section AA
Scale: 1:50

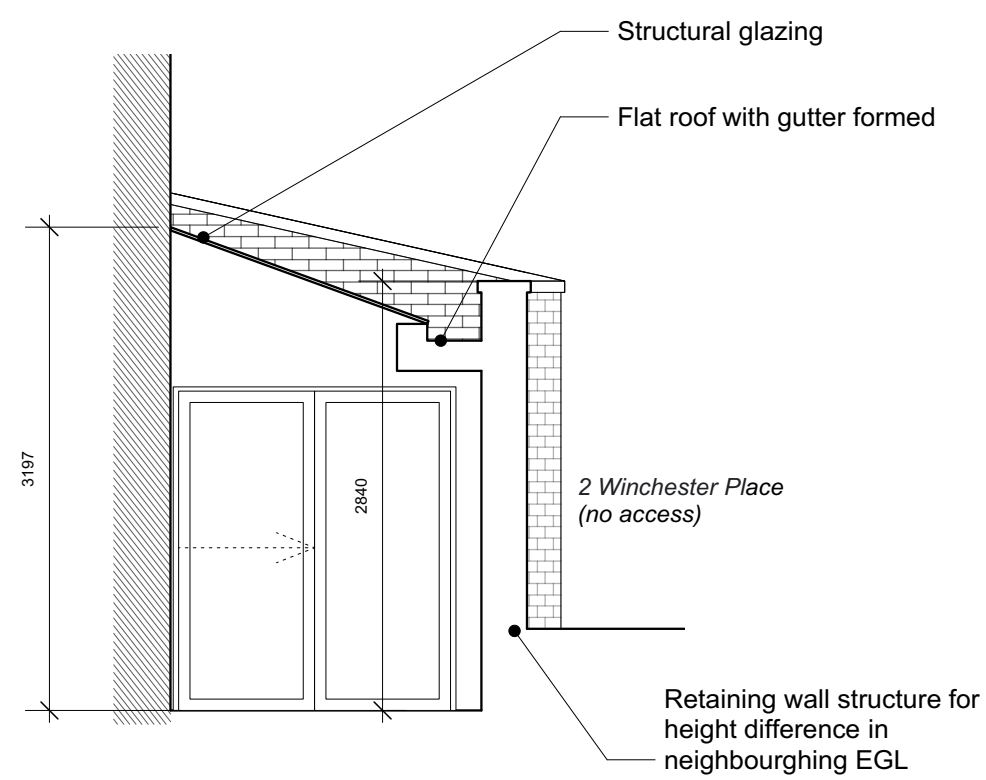

2 Proposed Section DD
Scale: 1:50

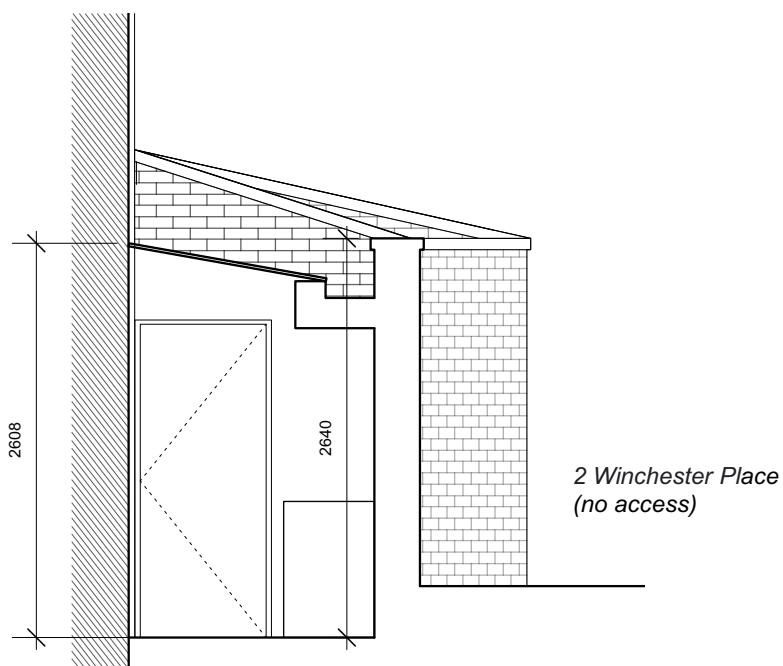

3 Proposed Section CC
Scale: 1:50

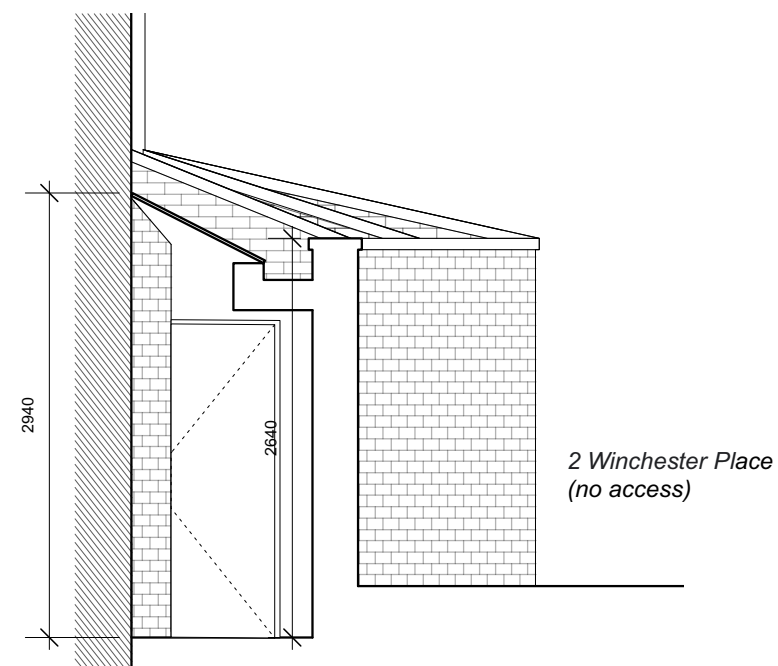

4 Proposed Section BB
Scale: 1:50

0 1 2 3 4 5 M

Issue Notes	Date	No.
native north		
Sheet No. 370-01(A)		
Scale 1:50@A1 / 1:100@A3	Project No. 22-09	
Drawn By OW	Date 13/01/2023	
Project ID		
PLANNING		
Sheet Title Proposed Sections		
Project Title 62 Cromwell Avenue London, N6 5RH		
native north architects		
Unit 12a, 5 Durham Yard Teesdale Street London, E2 6QF	justin@nativenorth.co www.nativenorth.co +44(0)20 3488 1312	