



Church Works


1. Upgrades of hard and soft landscaping throught existing and proposed areas where required.
Paving: Reconstituted stone paving laid in sand and lime mortar between paving stones.
2. Repair railings and dwarf plinth wall leading to the basement plantroom
3. Disabled access, alongside increased number of toilets and baby change

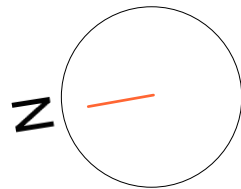

NOTE
This drawing is copyright. Do not scale off dimensions. All dimensions are to be checked on site by contractor. Contractor to report any dimensional discrepancies, errors or omissions prior to commencing on site.

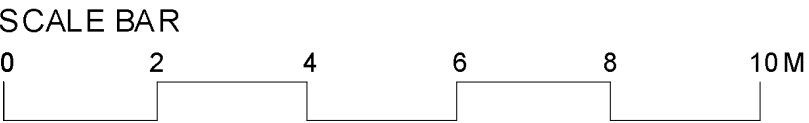

- KEY
- Indicates new space to be provided to the church
- Indicates new trees to be planted

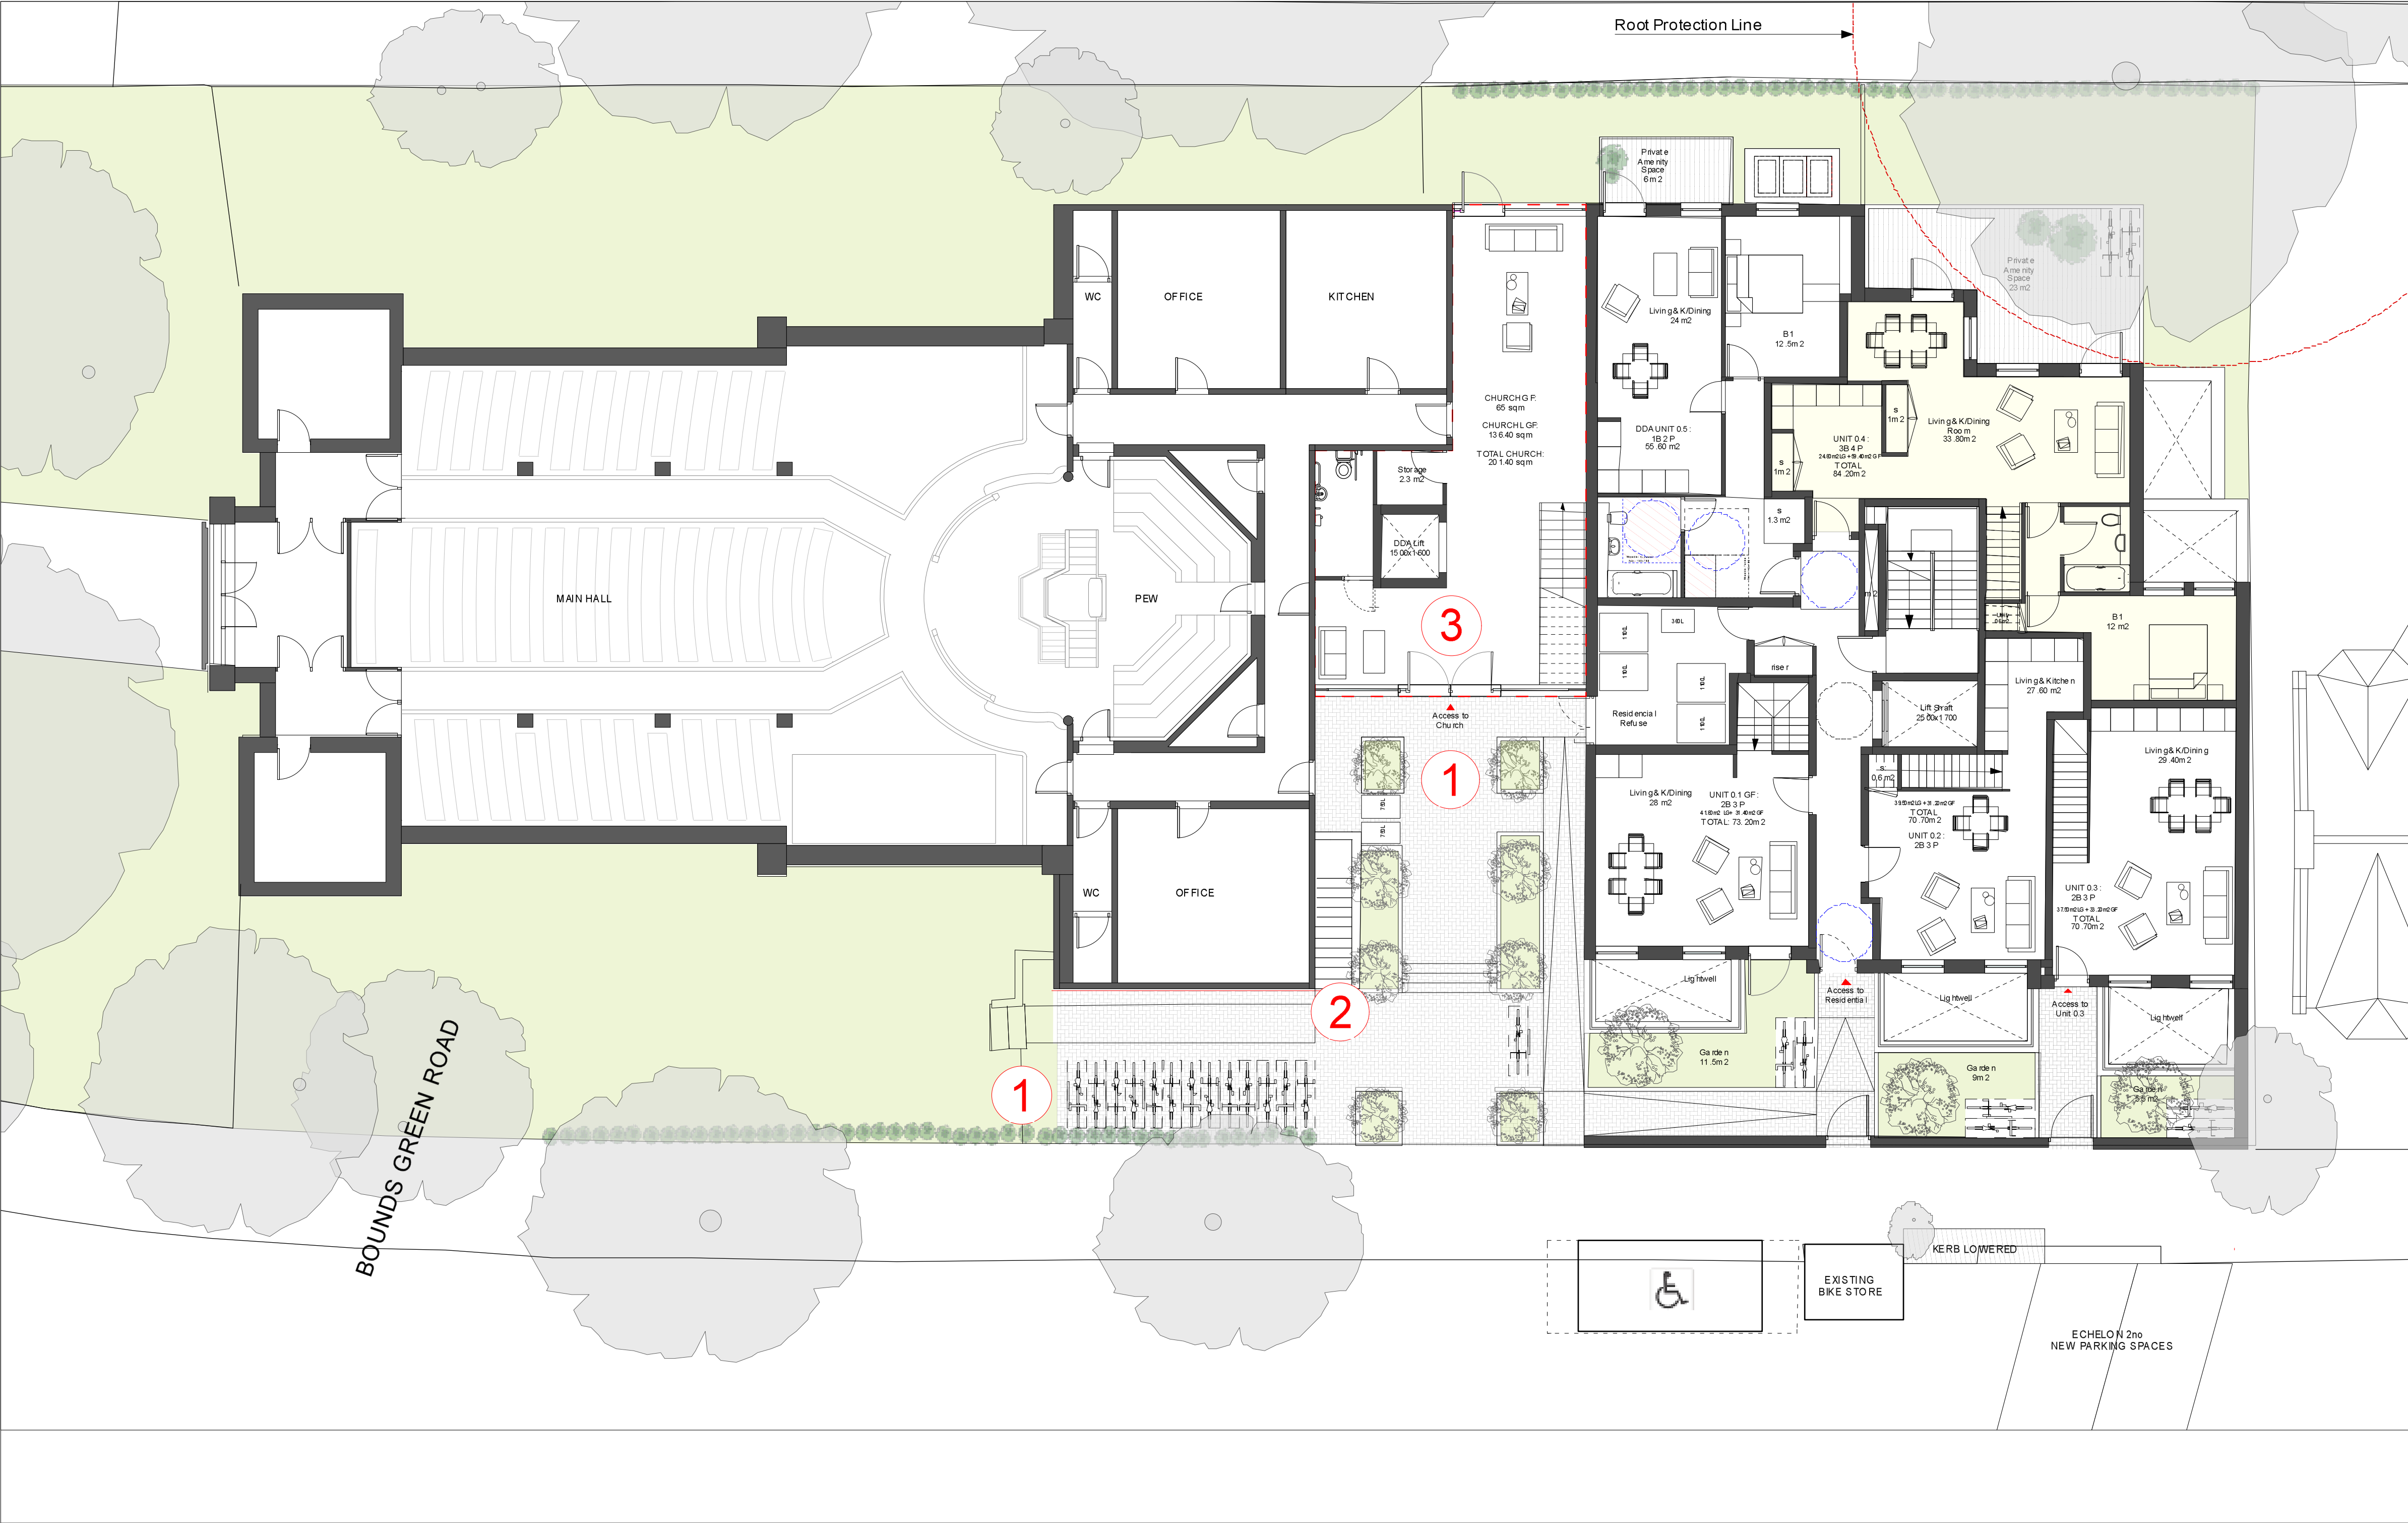

I				
H				
G				
F				
E				
D				
C				
B				
A				
REV	DATE	DETAILS	BY	✓

CLIENT SIGNATURE
CLIENT
-

PROJECT
Braemar Avenue, Wood Green

DRAWING TITLE
Works to Church

STATUS
Planning Application

DATE
May 2022

SCALE
1:100@A1;1:200@A3

JOB NO.	TYPE	DRAWING NO.	REVISION
1802	GA	027	-

spacelab

18 Wenlock Road London N1 7TA
+44 (0)20 7033 3450 www.spacelab.co.uk