




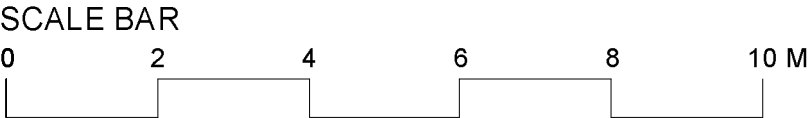

NOTE
This drawing is copyright. Do not scale off dimensions. All dimensions are to be checked on site by contractor. Contractor to report any dimensional discrepancies, errors or omissions prior to commencing on site.

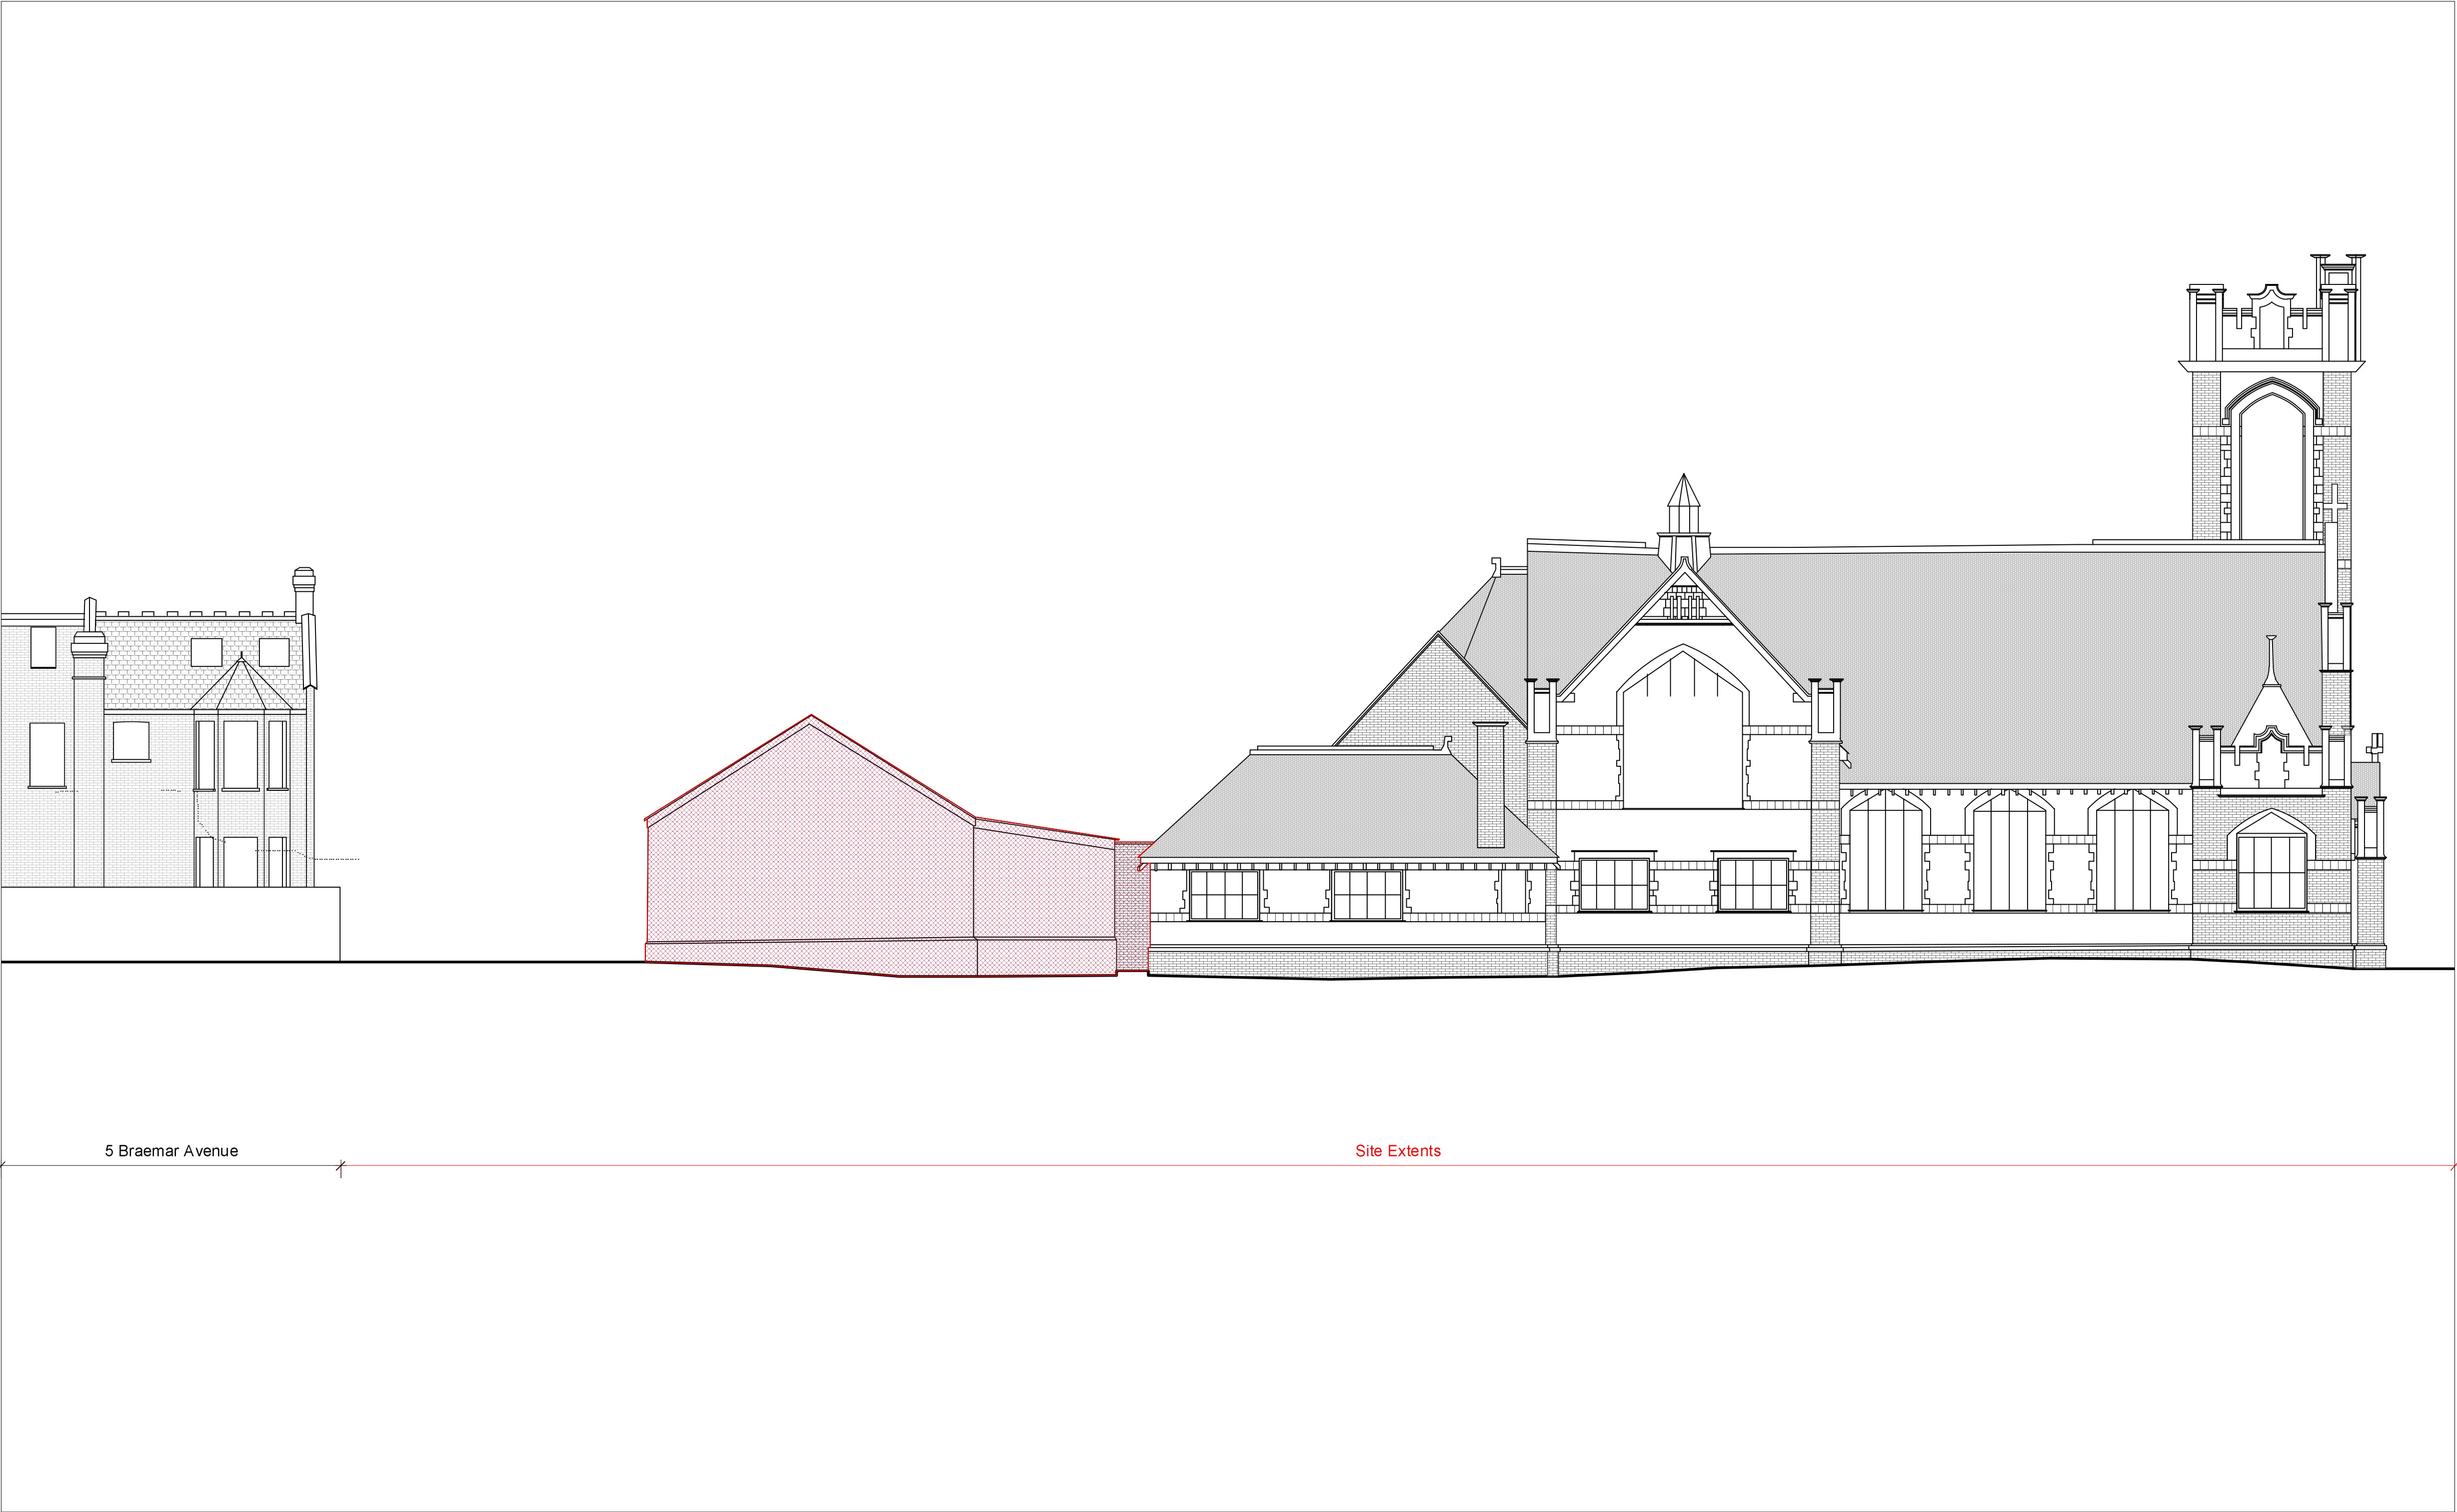

- KEY
- Indicates site boundary
 - Indicates demolition

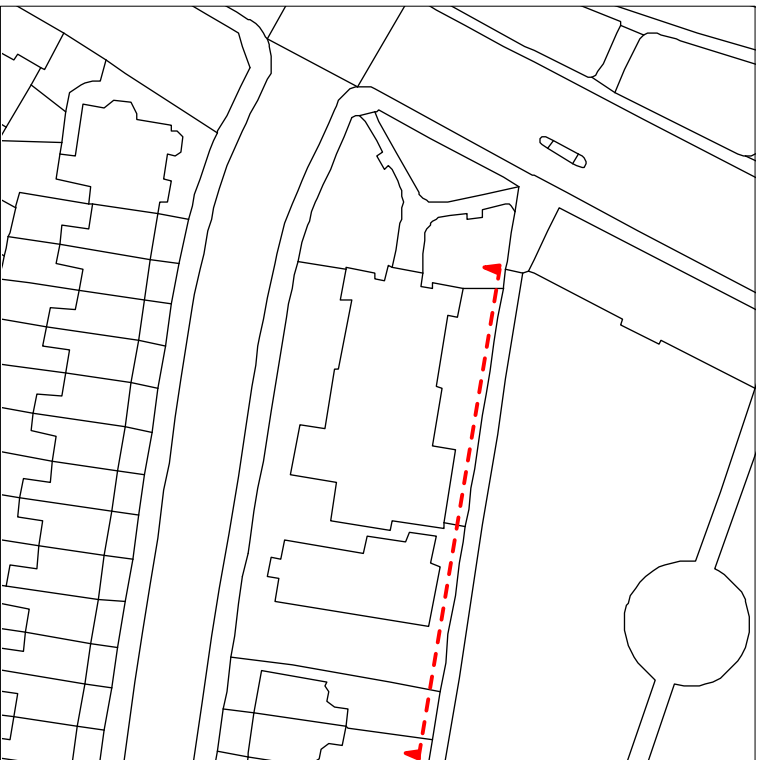

I					
H					
G					
F					
E					
D					
C					
B					
A					
REV	DATE	DETAILS		BY	✓

CLIENT SIGNATURE
CLIENT
-

PROJECT
Braemar Avenue, Wood Green

DRAWING TITLE
Demolition Elevation C

STATUS
Planning Application

DATE	SCALE
May 2022	1:200@A1;1:400@A3

JOB NO.	TYPE	DRAWING NO.	REVISION
1802	GA	023	-

spacelab

18 Wenlock Road London N1 7TA
+44 (0)20 7033 3450 www.spacelab.co.uk