


ROOF TERRACE PLAN

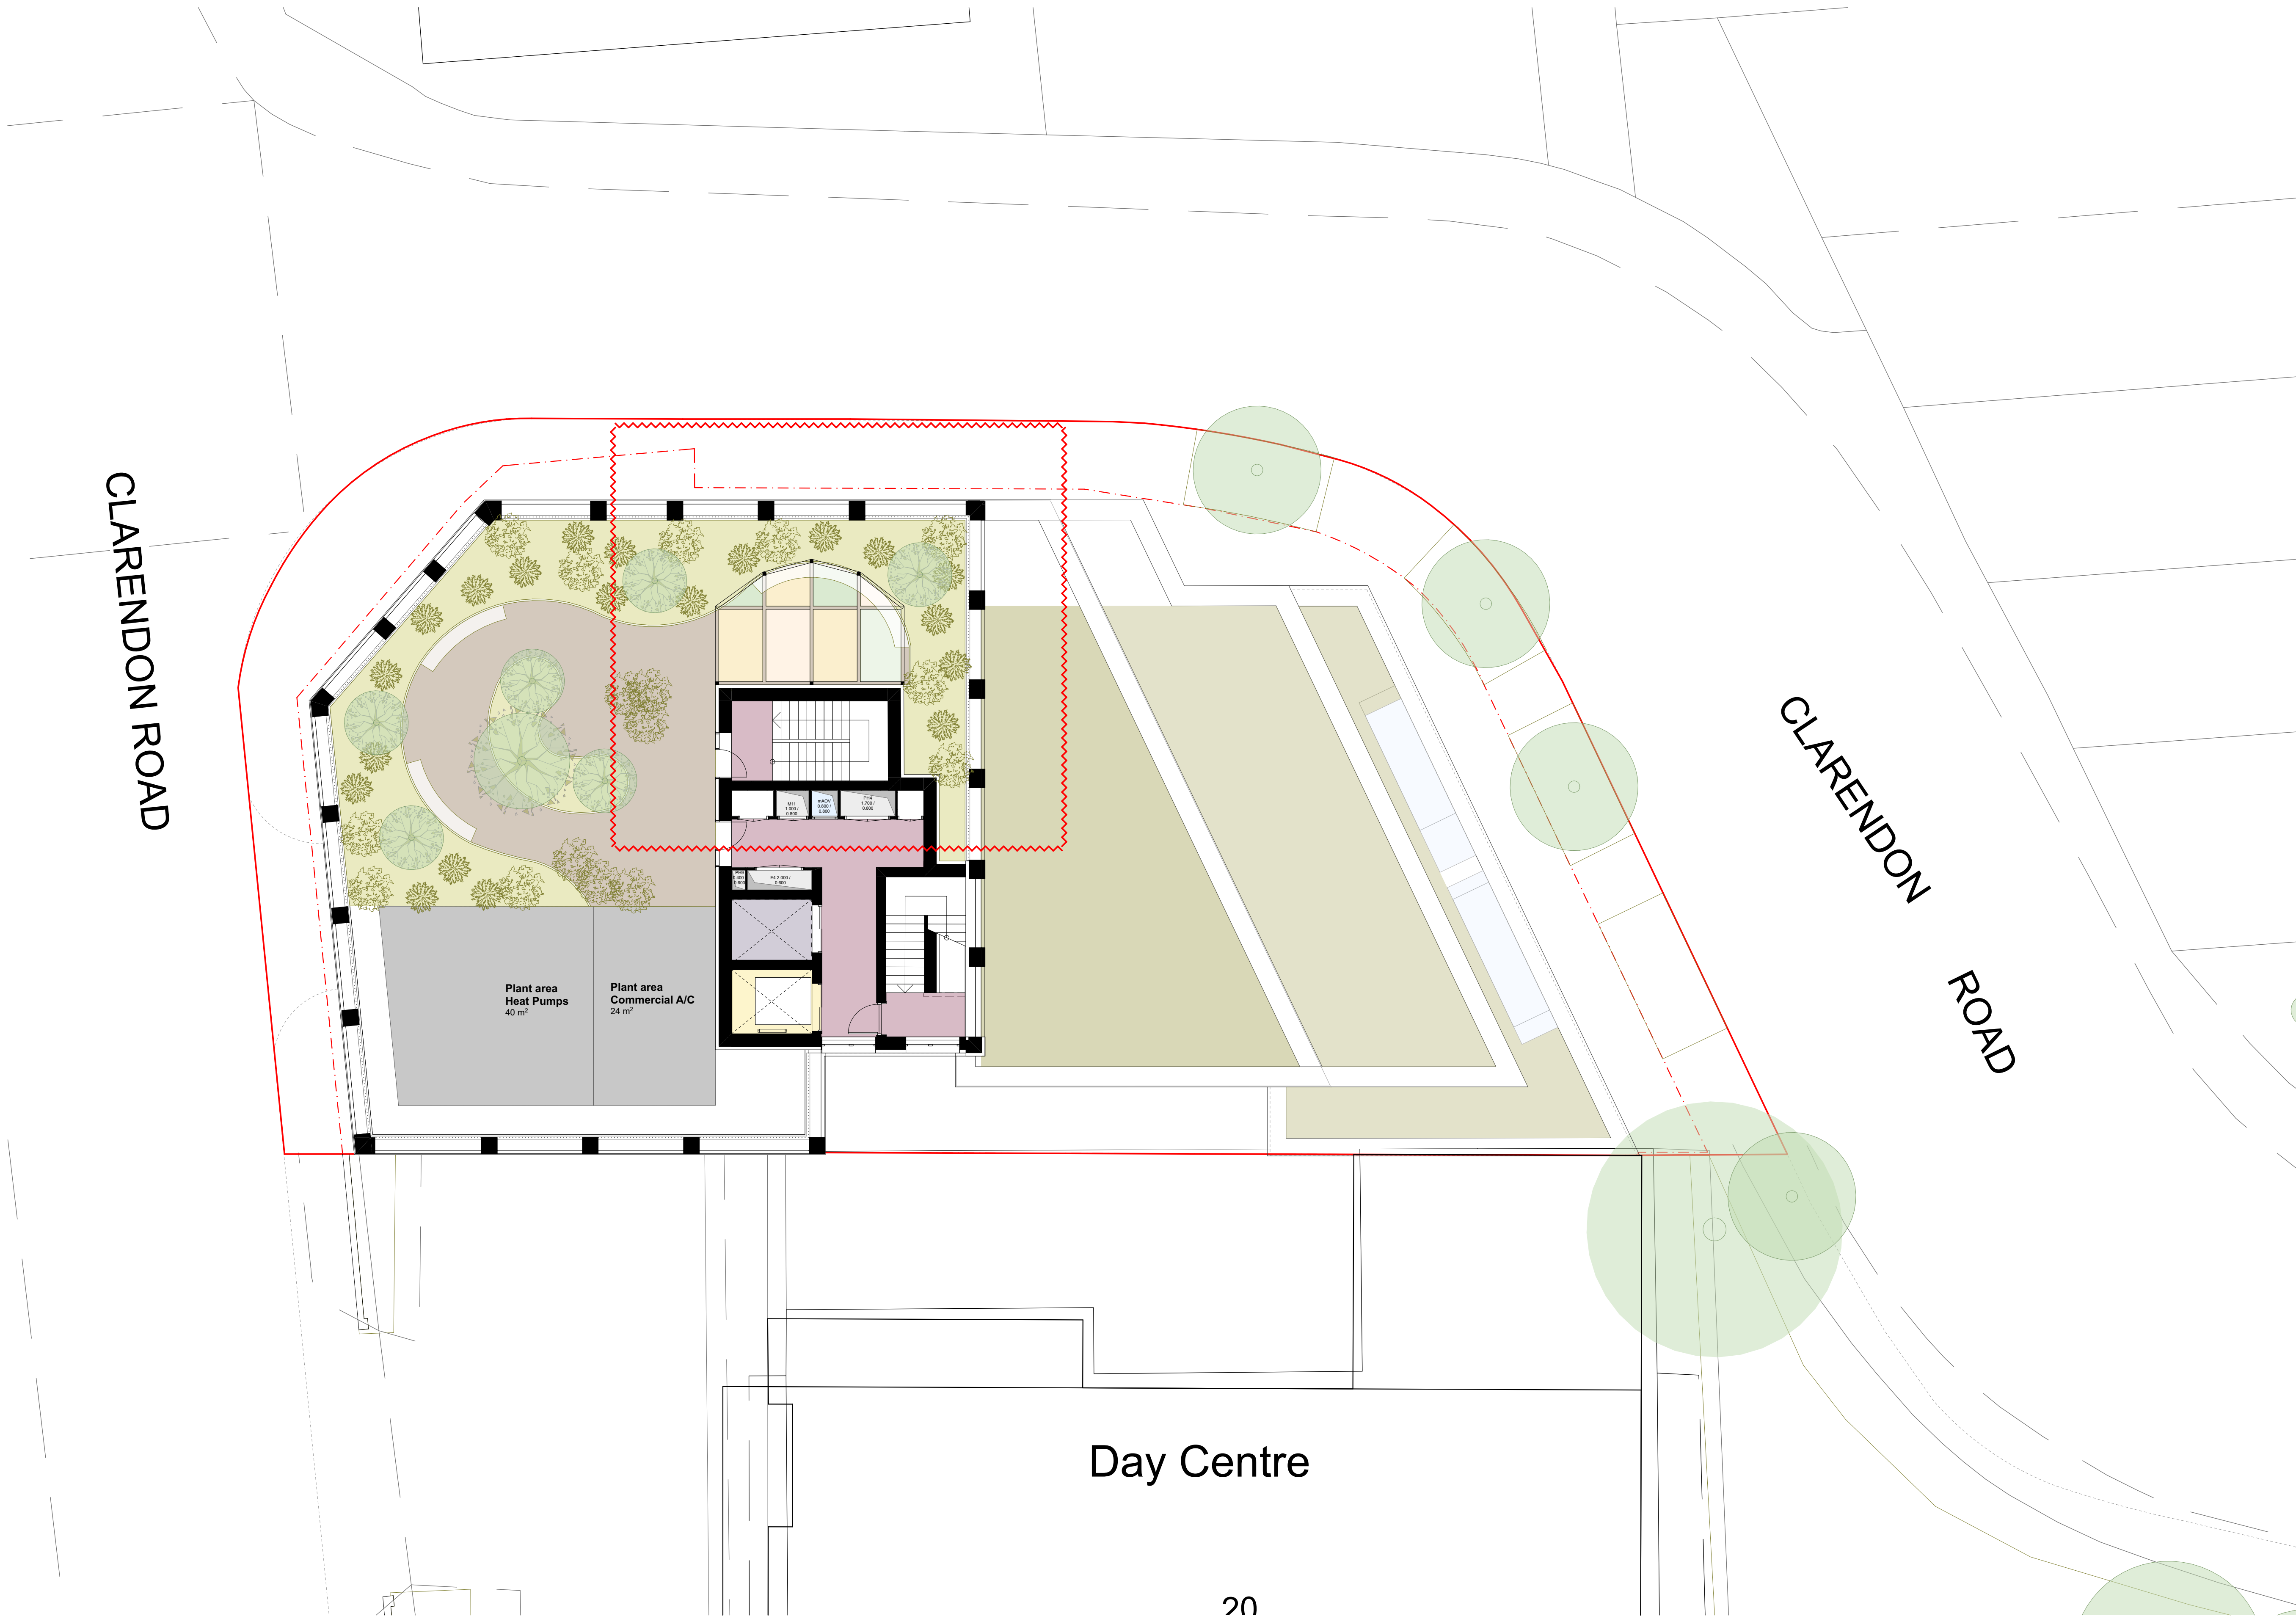

KEY:

N

0 1000 2000 3000 4000 5000mm

APPLICATION BOUNDARY - PSMG OWNERSHIP

OWNERSHIP BOUNDARY - PSMG OWNERSHIP

STUDIO

1B2P

2B3P

2B4P

3B5P

COMMERCIAL

SERVICES

Mixed tenures

Affordable Rent

Private + Intermediate

Rent + Intermediate

Private

P1	03/02/2023	Staircase extended to the Roof terrace level. Canopy relocated. Planning Submission
rev	date	description

stock wool

The Pump House 19 Hooper Street
London E1 8BU 020 7264 8600
info@stockwool.co.uk

Client
Magic Living Ltd
Paul Simon Homes

Project
30-36 Clarendon Road, N8 ODJ
(Jessica Buttons Factory)

Drawing
11_Roof Terrace

Project status
PLANNING

Scale 1:100@A1
CAD File 3572 - Buttons Factory_MainFile_Annotated Revised submission.pn
Date created 21.09.22
Drawn AB
Checked YUJW

Project no_Drawing no_Revision
3572_PL(20)111_P1