


ROOF TERRACE PLAN

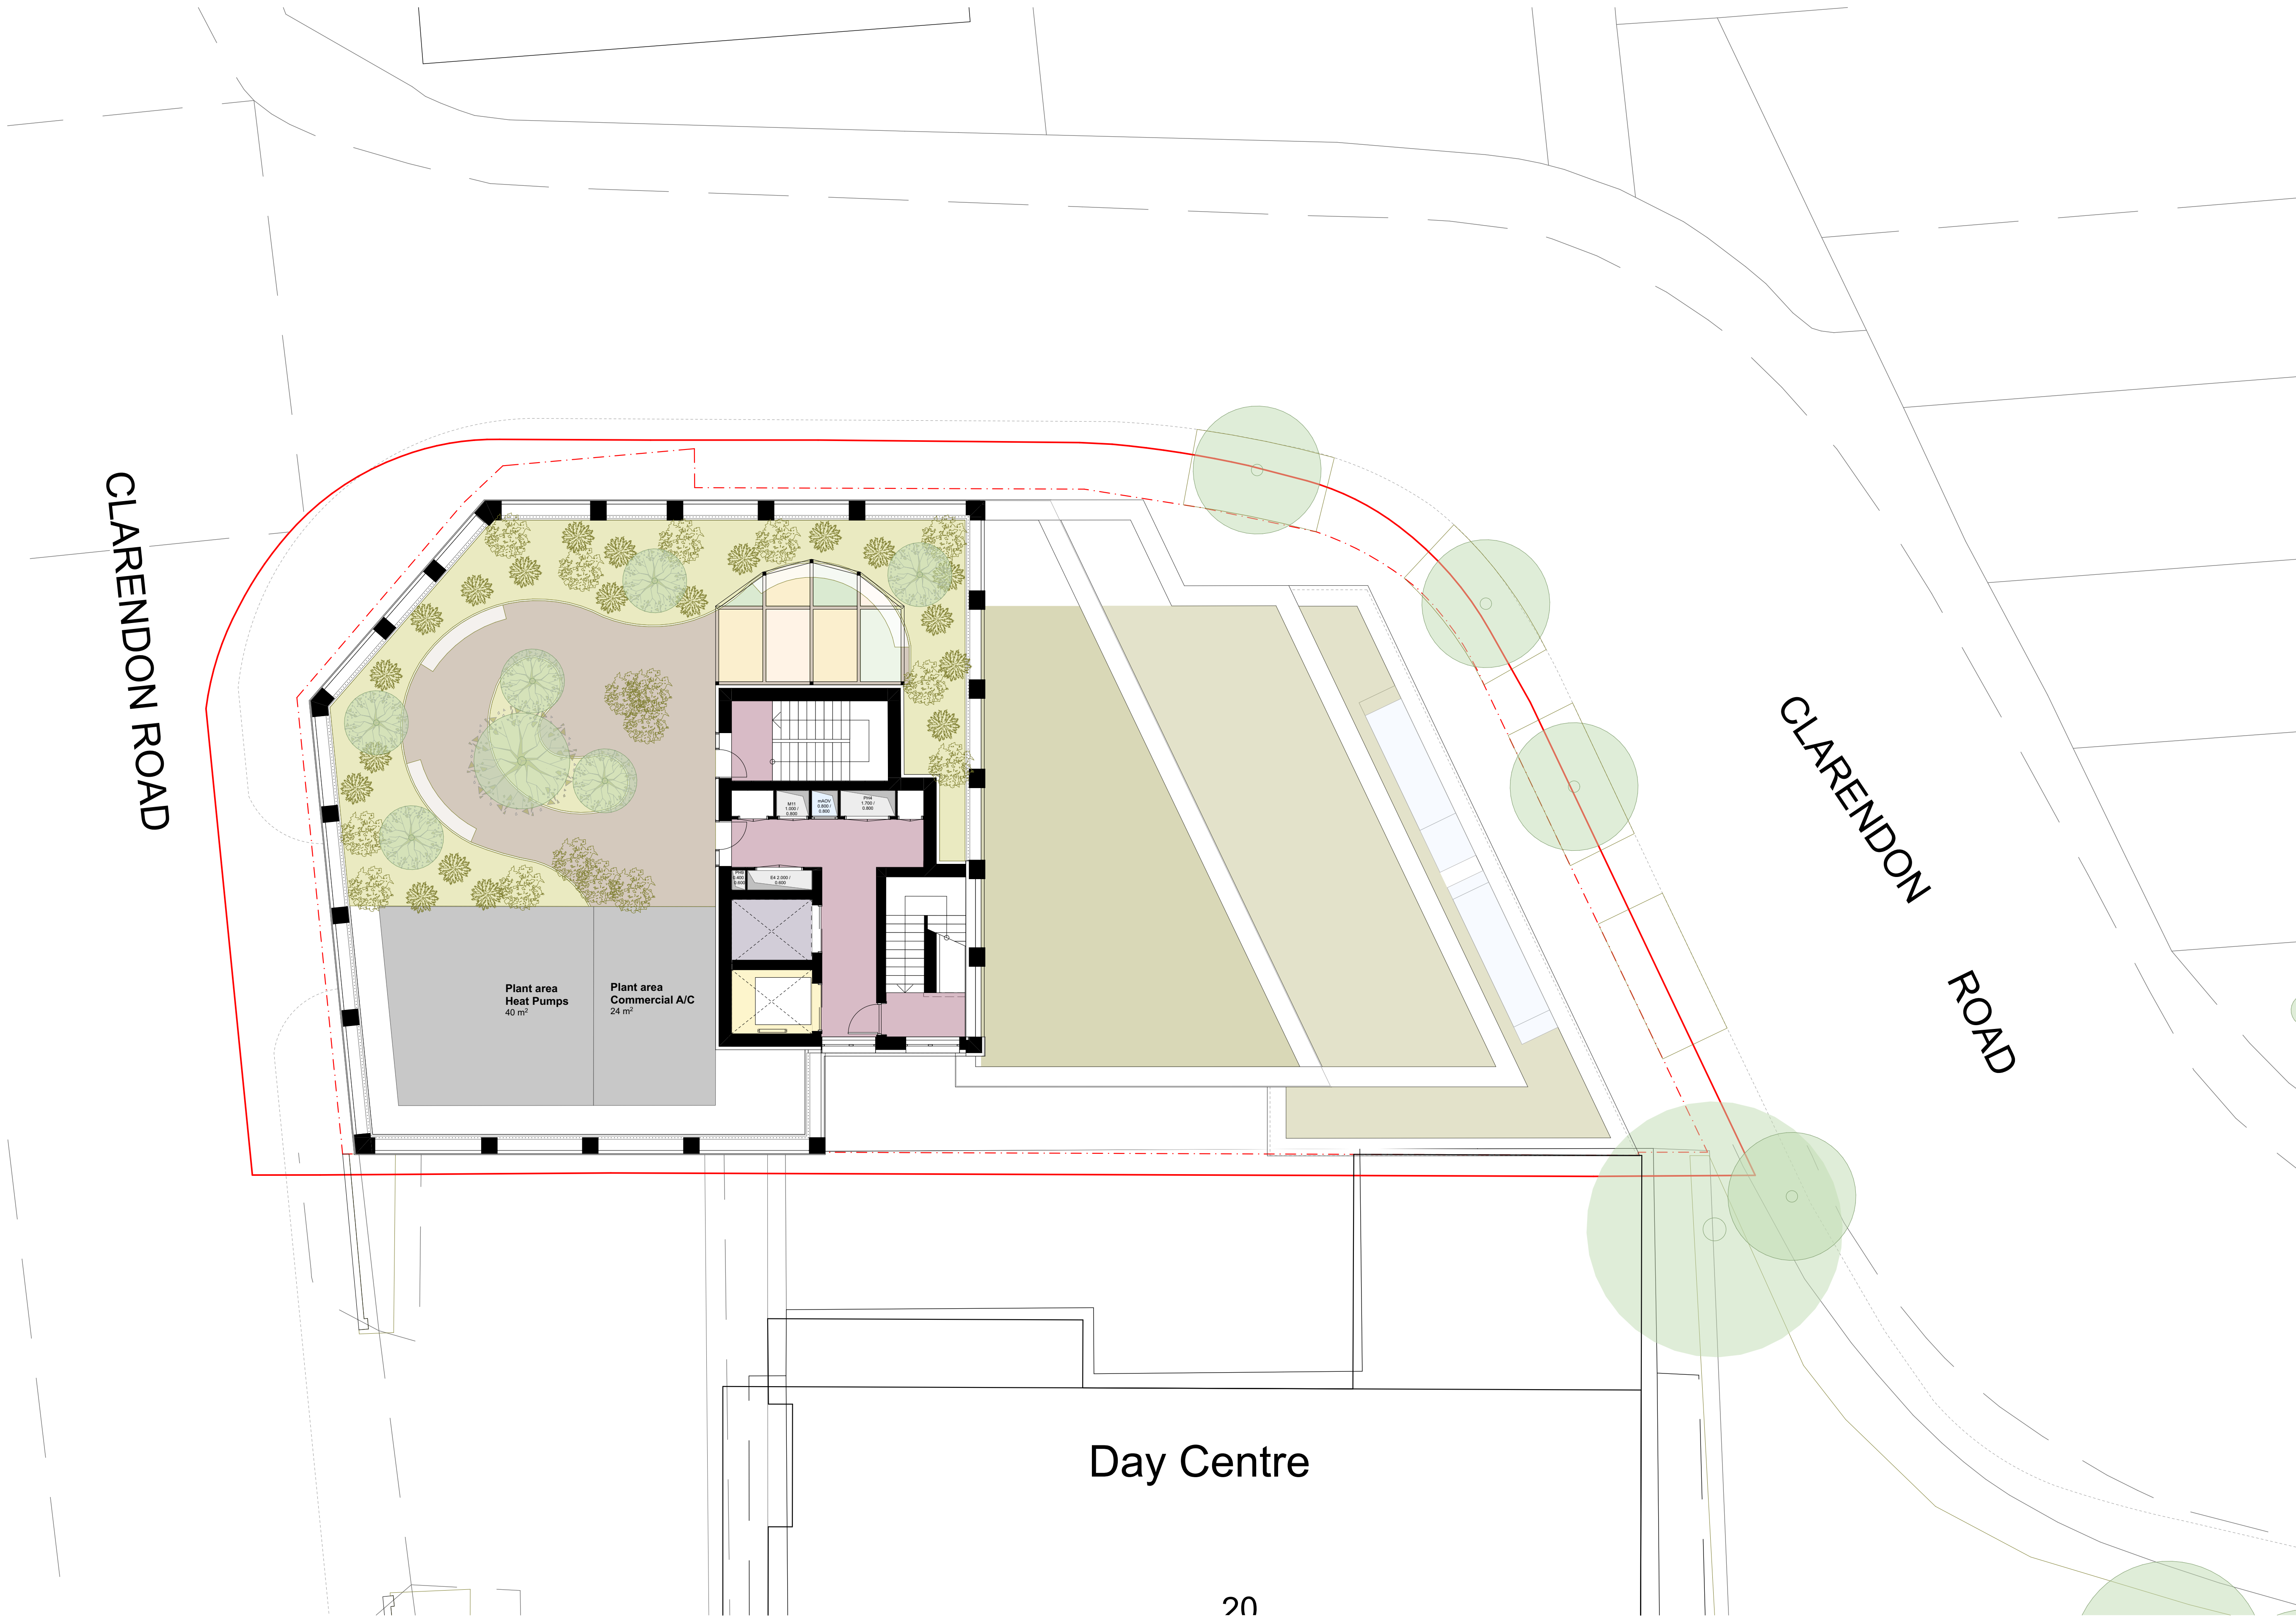

stock wool

The Pump House 19 Hooper Street
London E1 8BU 020 7264 8600
info@stockwool.co.uk

Client
Magic Living Ltd
Paul Simon Homes

Project
30-36 Clarendon Road, N8 ODJ
(Jessica Buttons Factory)

Drawing
11_Roof Terrace

Project status
PLANNING

Scale 1:100@A1
CAD File 3572 - Buttons Factory_MainFile_Revised submission.dgn
Date created 21.09.22
Drawn AB
Checked JW

Project no_Drawing no_Revision
3572_PL(20)111_P1