


Notes : - For information regarding the detailed application please refer to main stadium development drawings by Populous
- Detailed building envelope design may deviate by up to 500mm from the shown perimeter of buildings provided it remains within the Outline Application Boundary

This map is reproduced from Ordnance Survey material with the permission of Ordnance Survey on behalf of the Controller of Her Majesty's Stationary Office. © Crown copyright. Unauthorised reproduction infringes Crown copyright and may lead to prosecution or civil proceedings. 100022432 (2015)

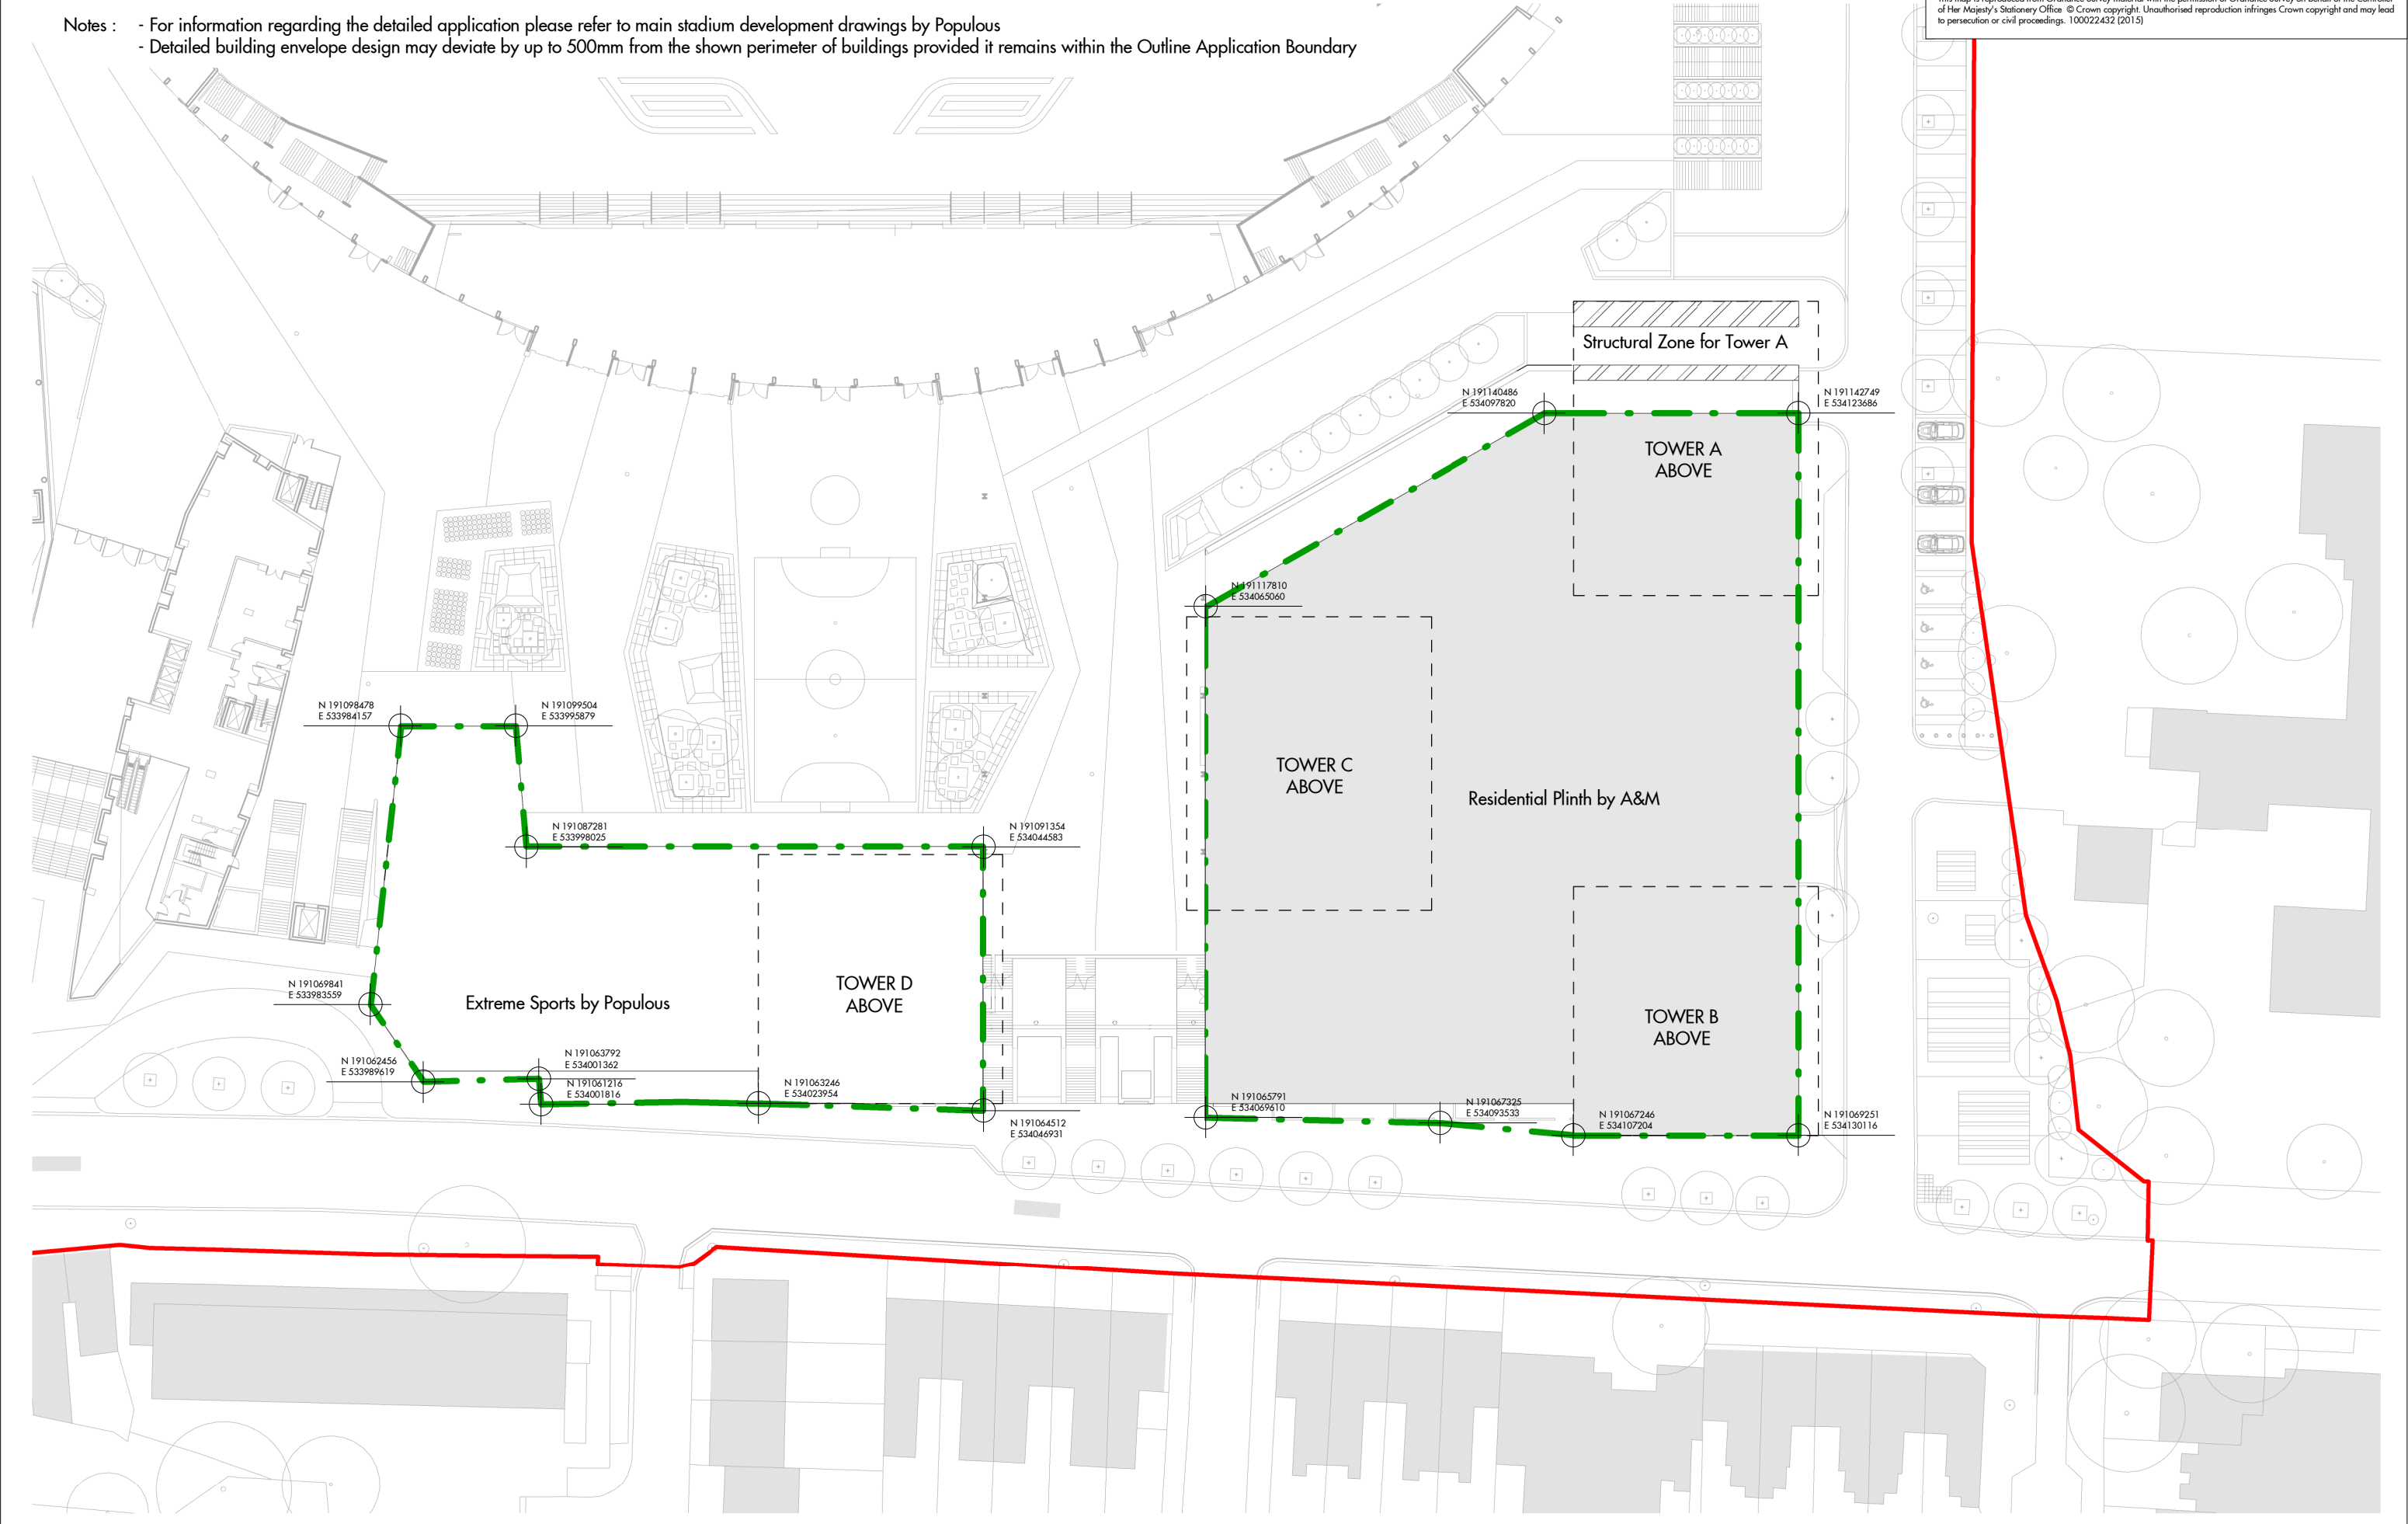

Do not scale from this drawing. Use figured dimensions only. Figured dimensions are in millimetres. All levels are in metres. All dimensions and levels shall be verified on site before proceeding with works. Detailed site survey to be carried out to verify positions and level relationships with site features and ordnance survey. Boundaries are indicative only and are to be verified by others.

This drawing is to be read in conjunction with other documentation from the architect, design team, main contractor and employer's agent. The architect must be notified of any discrepancies.

Where building components are described in the specification as contractor designed, "construction" information relating to those components that are shown on this drawing represents design intent only.

REV	DATE	DESCRIPTION
P1	03.08.2015	First Issue: DRAFT
P2	18.08.2015	General Amendments: DRAFT
P3	28.08.2015	Final Coordination Issue: DRAFT
P4	14.09.2015	Final Issue for Outline Planning
P5	15.09.2015	Final Issue for Outline Planning/Full Application Planning Boundary Line updated

LEGEND

- Outline Application Planning Boundary
- Full Application Planning Boundary

Allies and Morrison

85 Southwark Street
London SE1 0HX
telephone 020 7921 0100
facsimile 020 7921 0101
email info@alliesandmorrisson.com

All Intellectual Property Rights Reserved

Northumberland Development Project, Southern Residential

Parameter Plans

Outline Planning Boundary, Level P1

1007-07_PP_004

SCALE 1 : 600 @ A3

P5