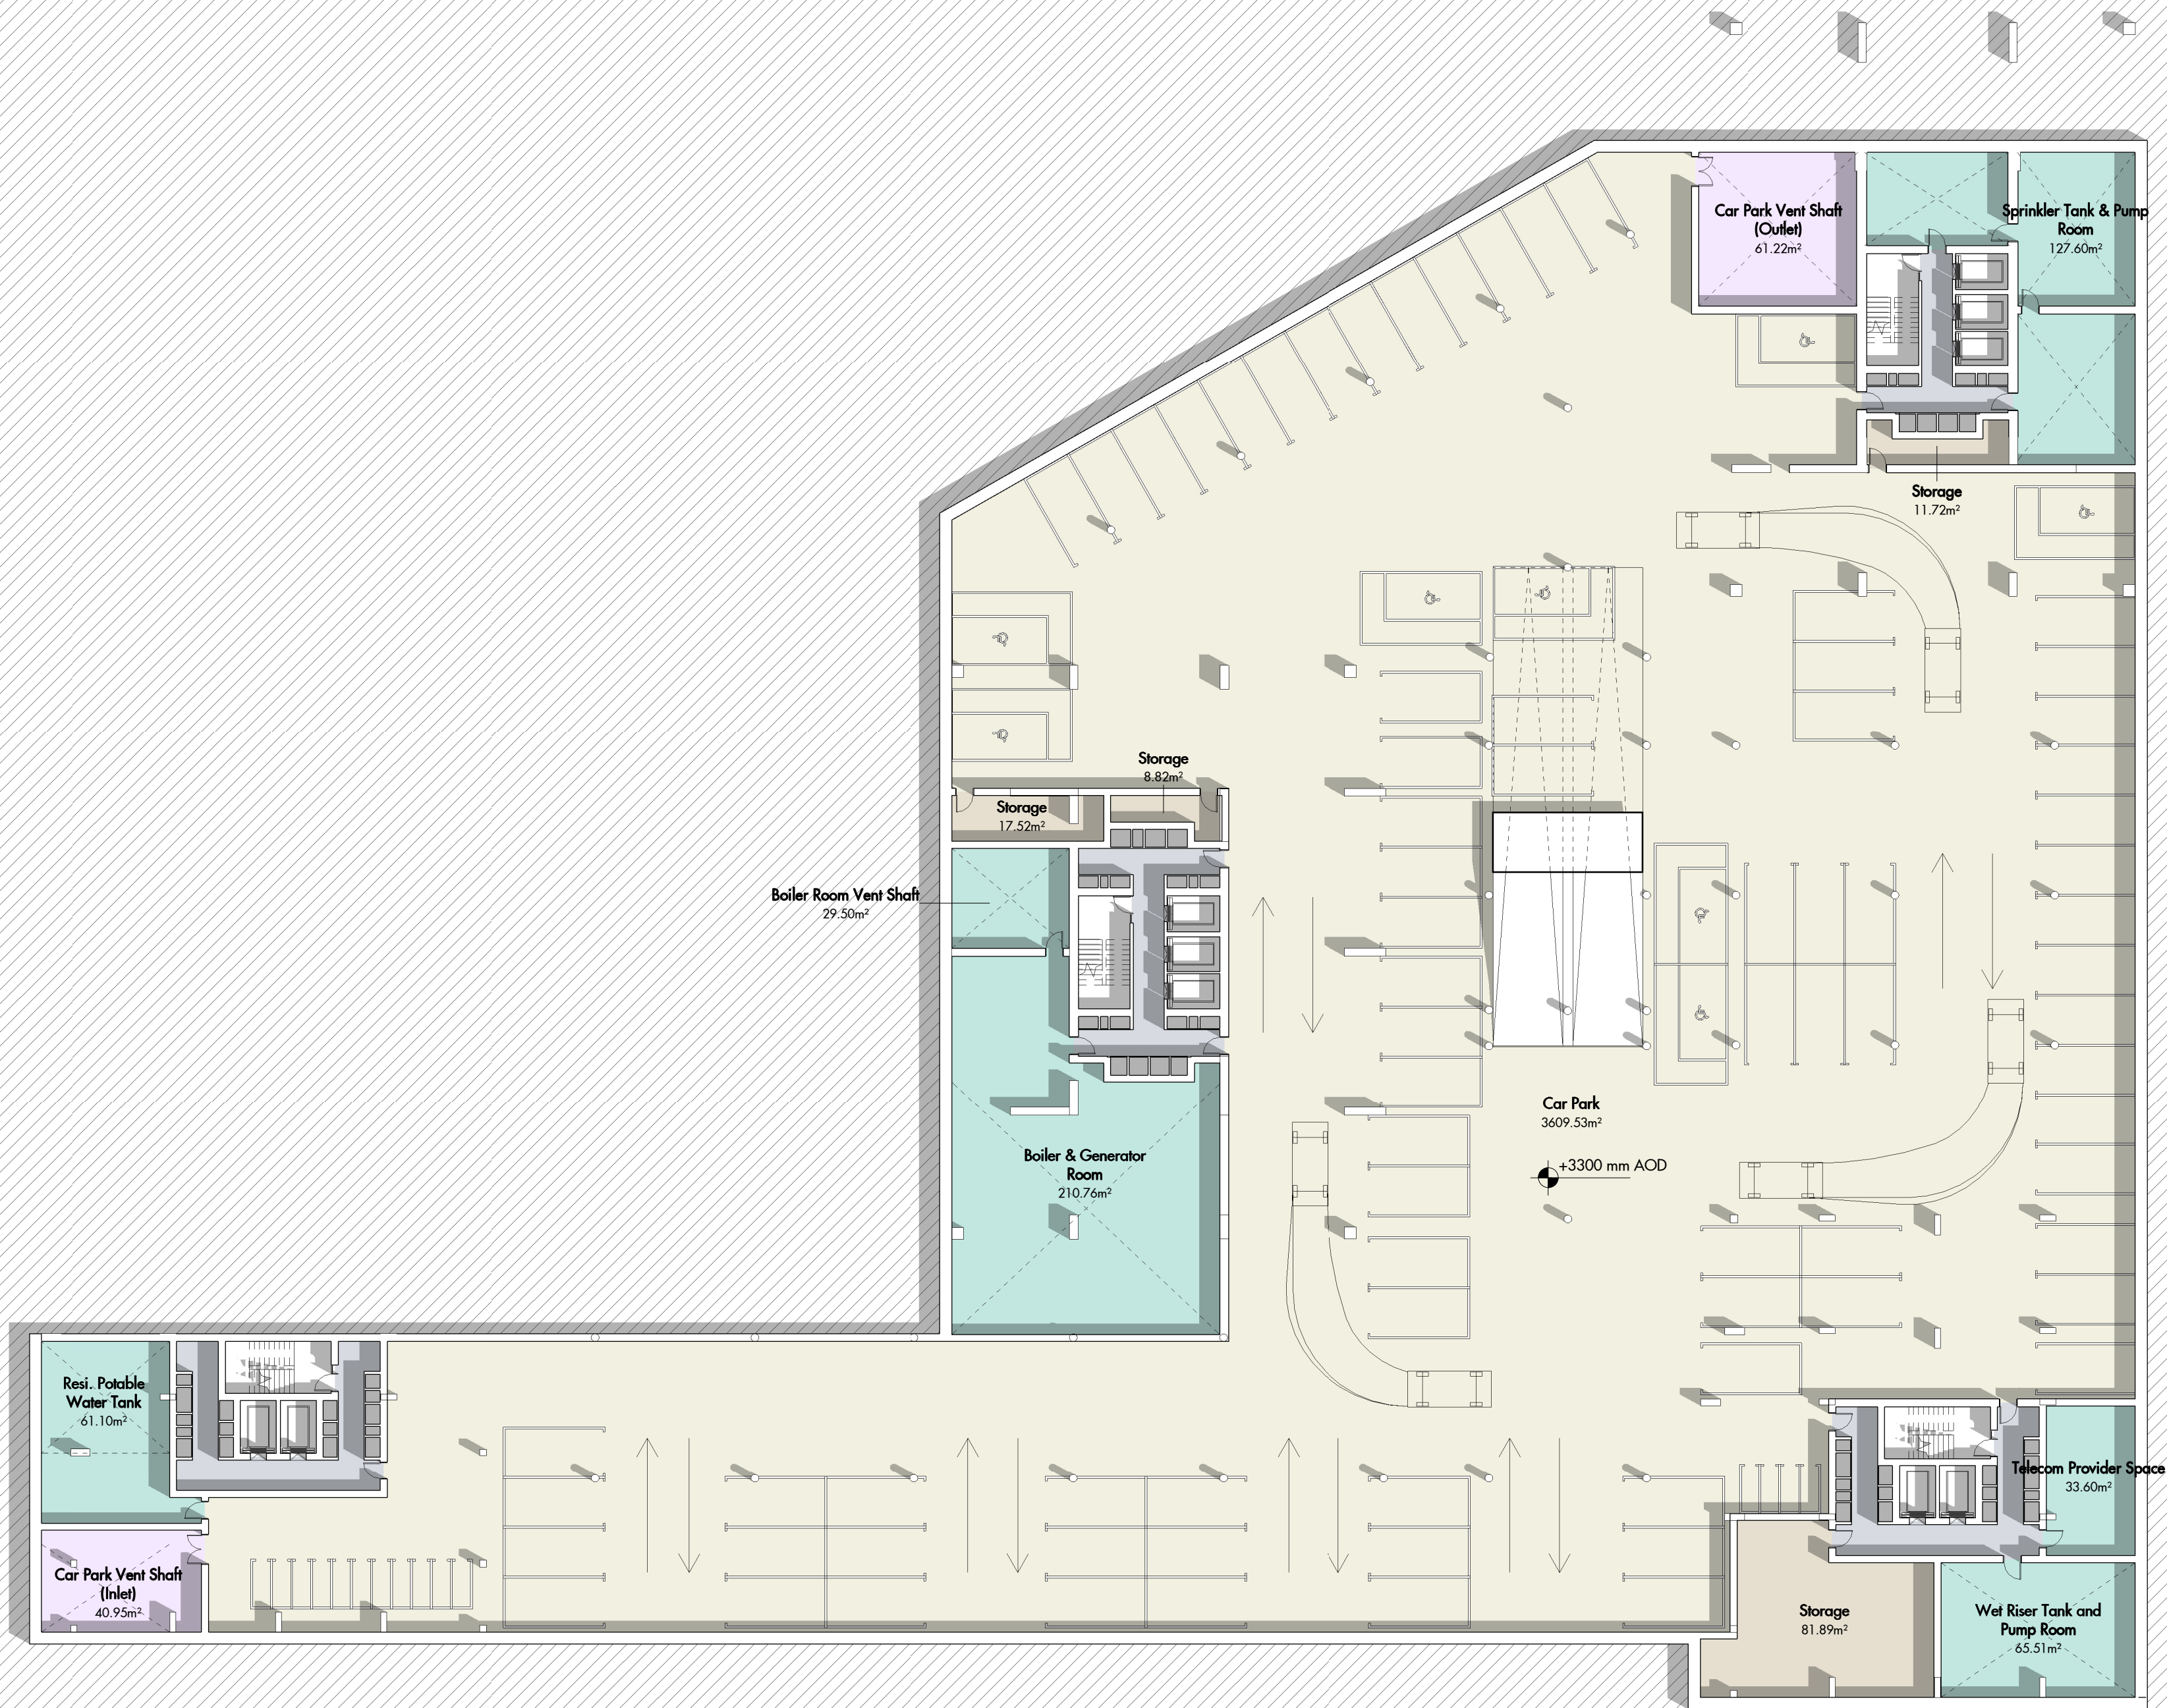


Do not scale from this drawing. Use figured dimensions only. Figured dimensions are in millimetres. All levels are in metres. All dimensions and levels shall be verified on site before proceeding with works. Detailed site survey to be carried out to verify positions and level relationships with site features and ordnance survey boundaries are indicative only and are to be verified by others. This drawing is to be read in conjunction with other documentation from the architect, design team, main contractor and employer's agent. The architect must be notified of any discrepancies. Where building components are described in the specification as contractor designed, "construction" information relating to those components that are shown on this drawing represents design intent only.

| REV | DATE       | DESCRIPTION                      | CHKD |
|-----|------------|----------------------------------|------|
| P1  | 03.08.2015 | First Issue DRAFT                | ES   |
| P2  | 18.08.2015 | General Amendments DRAFT         | ES   |
| P3  | 28.08.2015 | Final Coordination Issue DRAFT   | ES   |
| P4  | 14.09.2015 | Final Issue for Outline Planning | ES   |
|     |            |                                  |      |
|     |            |                                  |      |
- Room Legend
- Car Park
  - CP Vent Shaft
  - Plant
  - Resi Circ.
  - Storage

This map is reproduced from Ordnance Survey material with the permission of Ordnance Survey on behalf of the Controller of Her Majesty's Stationary Office. © Crown copyright. Unauthorised reproduction infringes Crown copyright and may lead to prosecution or civil proceedings. 100022432 (2015)

For information regarding the detailed application please refer to main stadium development drawings by Populous

**Allies and Morrison**  
85 Southwark Street  
London SE1 0HX  
020 7921 0100  
020 7921 0101  
info@alliesandmorrison.com

telephone  
facsimile  
email

**A&M JOB NO: 1007**

Northumberland Development Project, Southern Residential  
**Illustrative Plans**  
**2nd Basement - Level B - 2**  
**1007\_07\_098**

SCALE 1:250 @ A1    SCALE 1:500 @ A3

All Intellectual Property Rights Reserved