
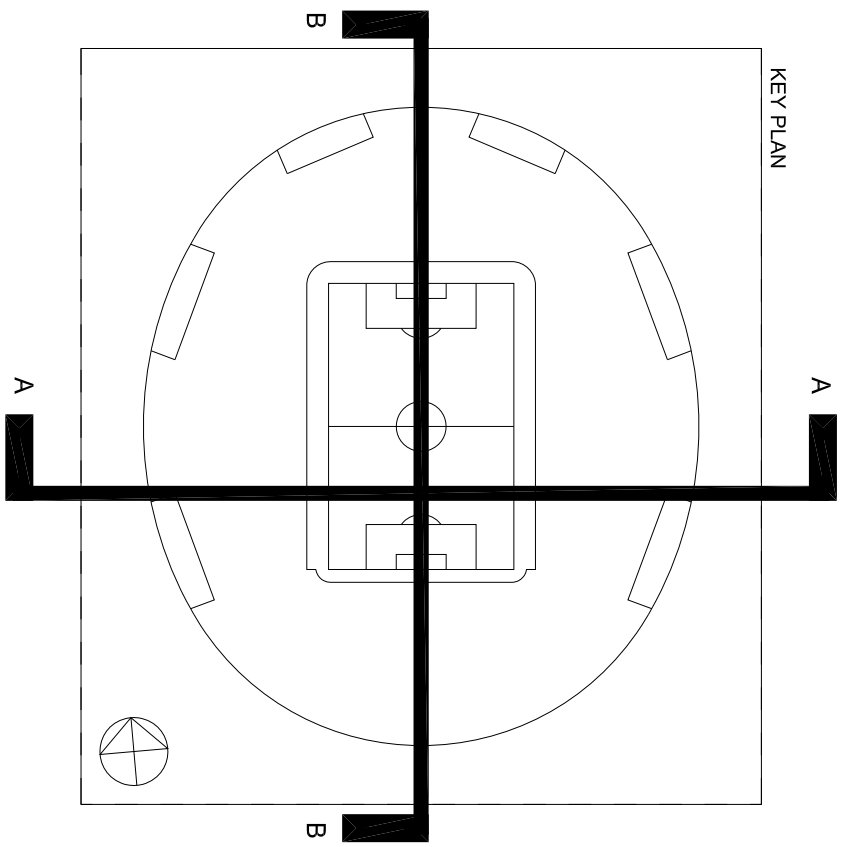


[illegible]

1
Section A-A
Scale 1:200

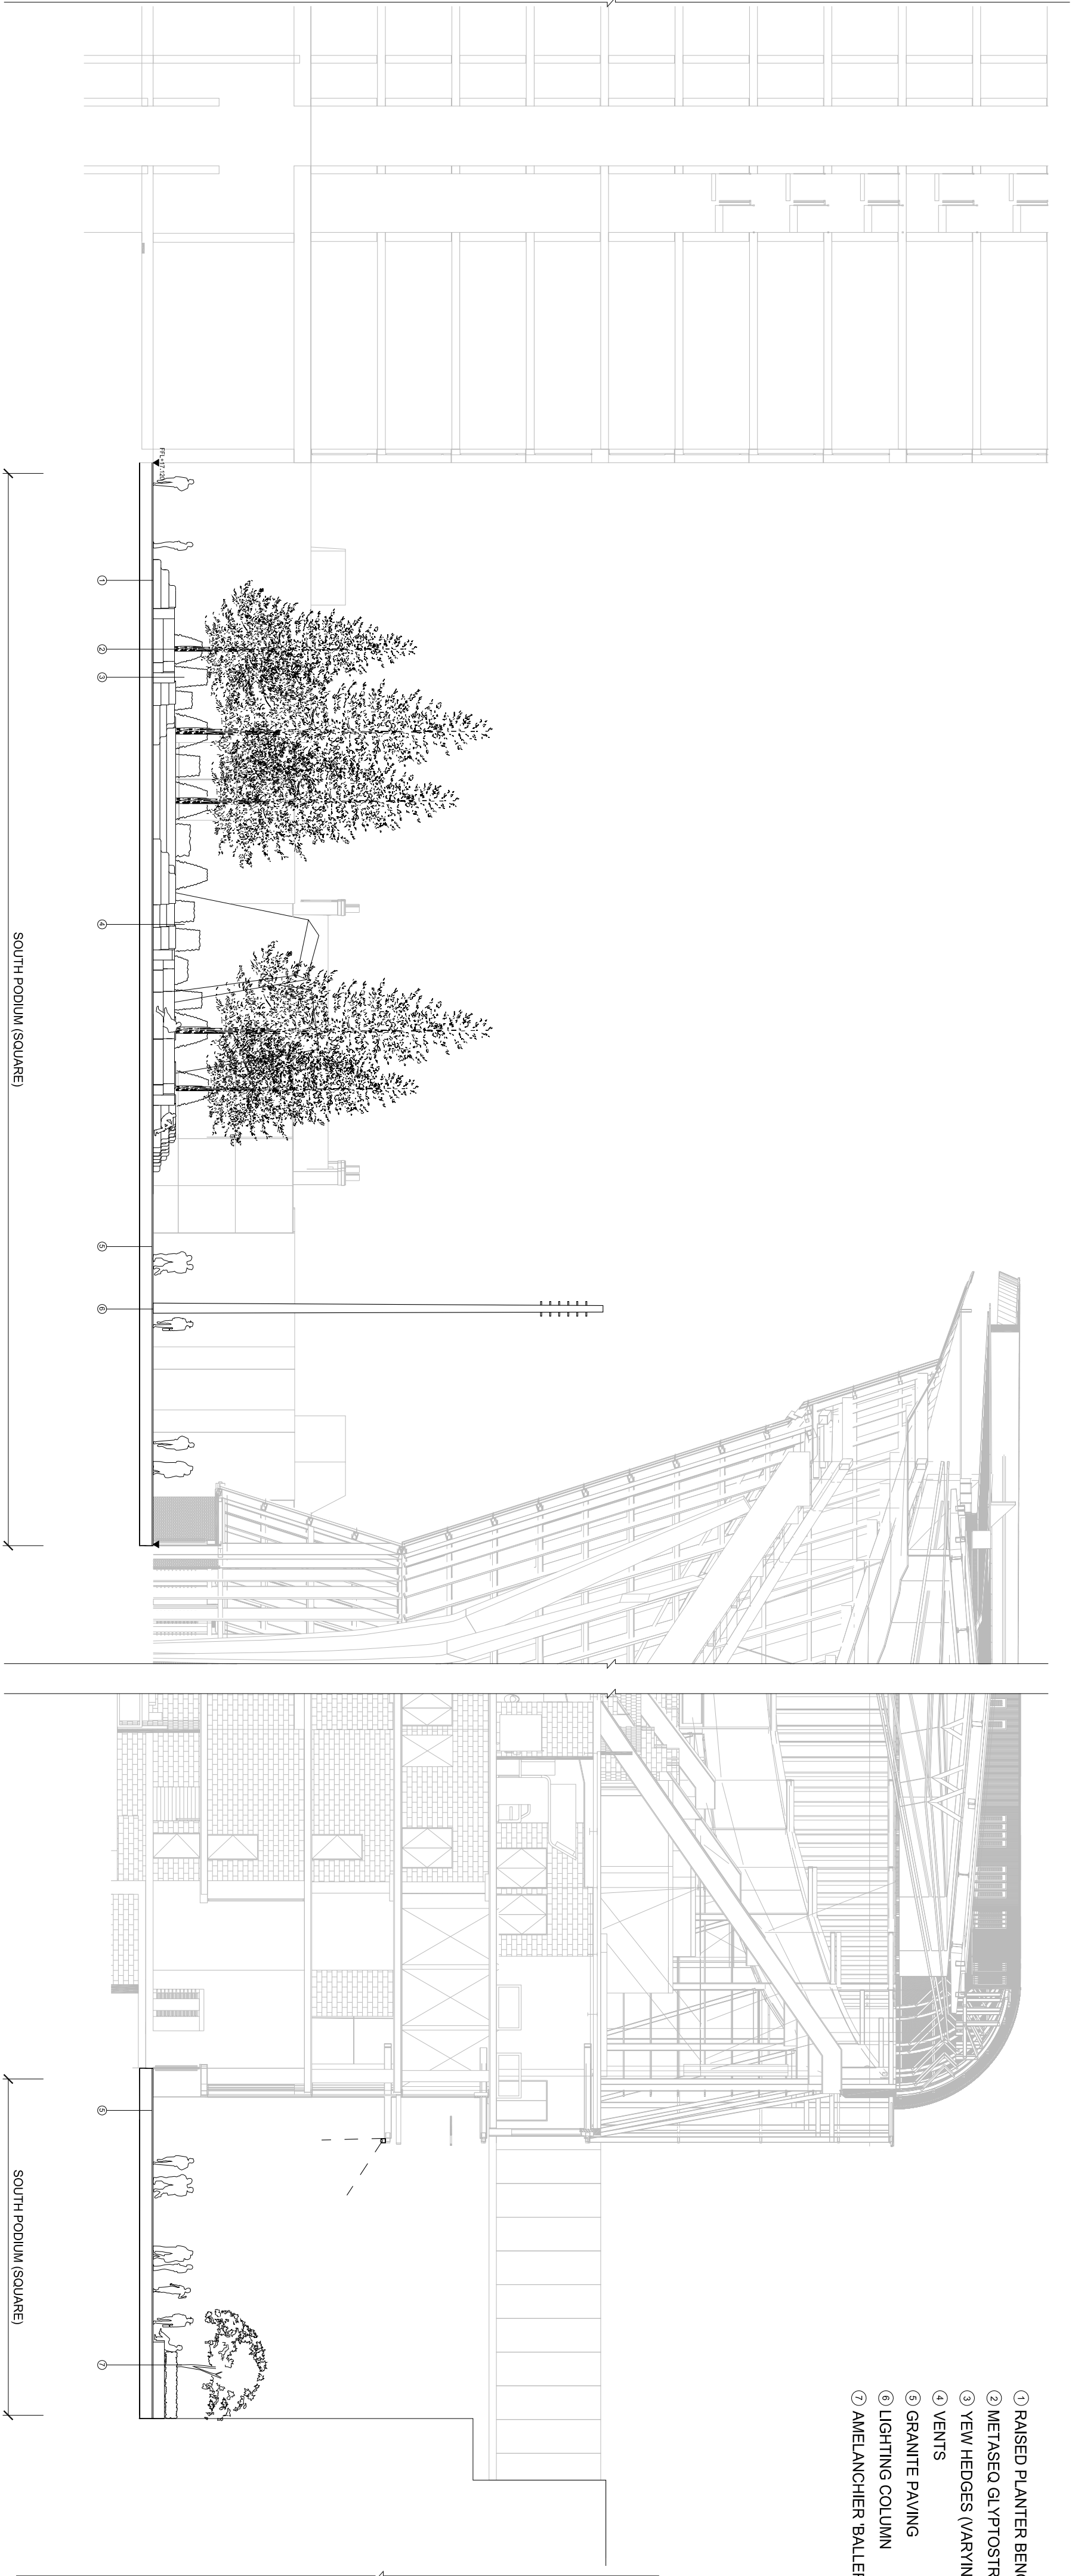

2 Section B-B
Scale 1:200

[illegible]