



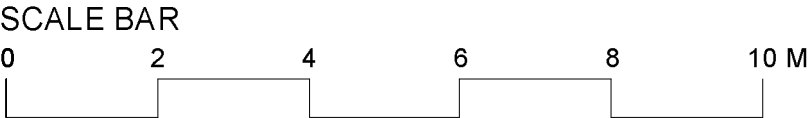

NOTE
This drawing is copyright. Do not scale off dimensions. All dimensions are to be checked on site by contractor. Contractor to report any dimensional discrepancies, errors or omissions prior to commencing on site.

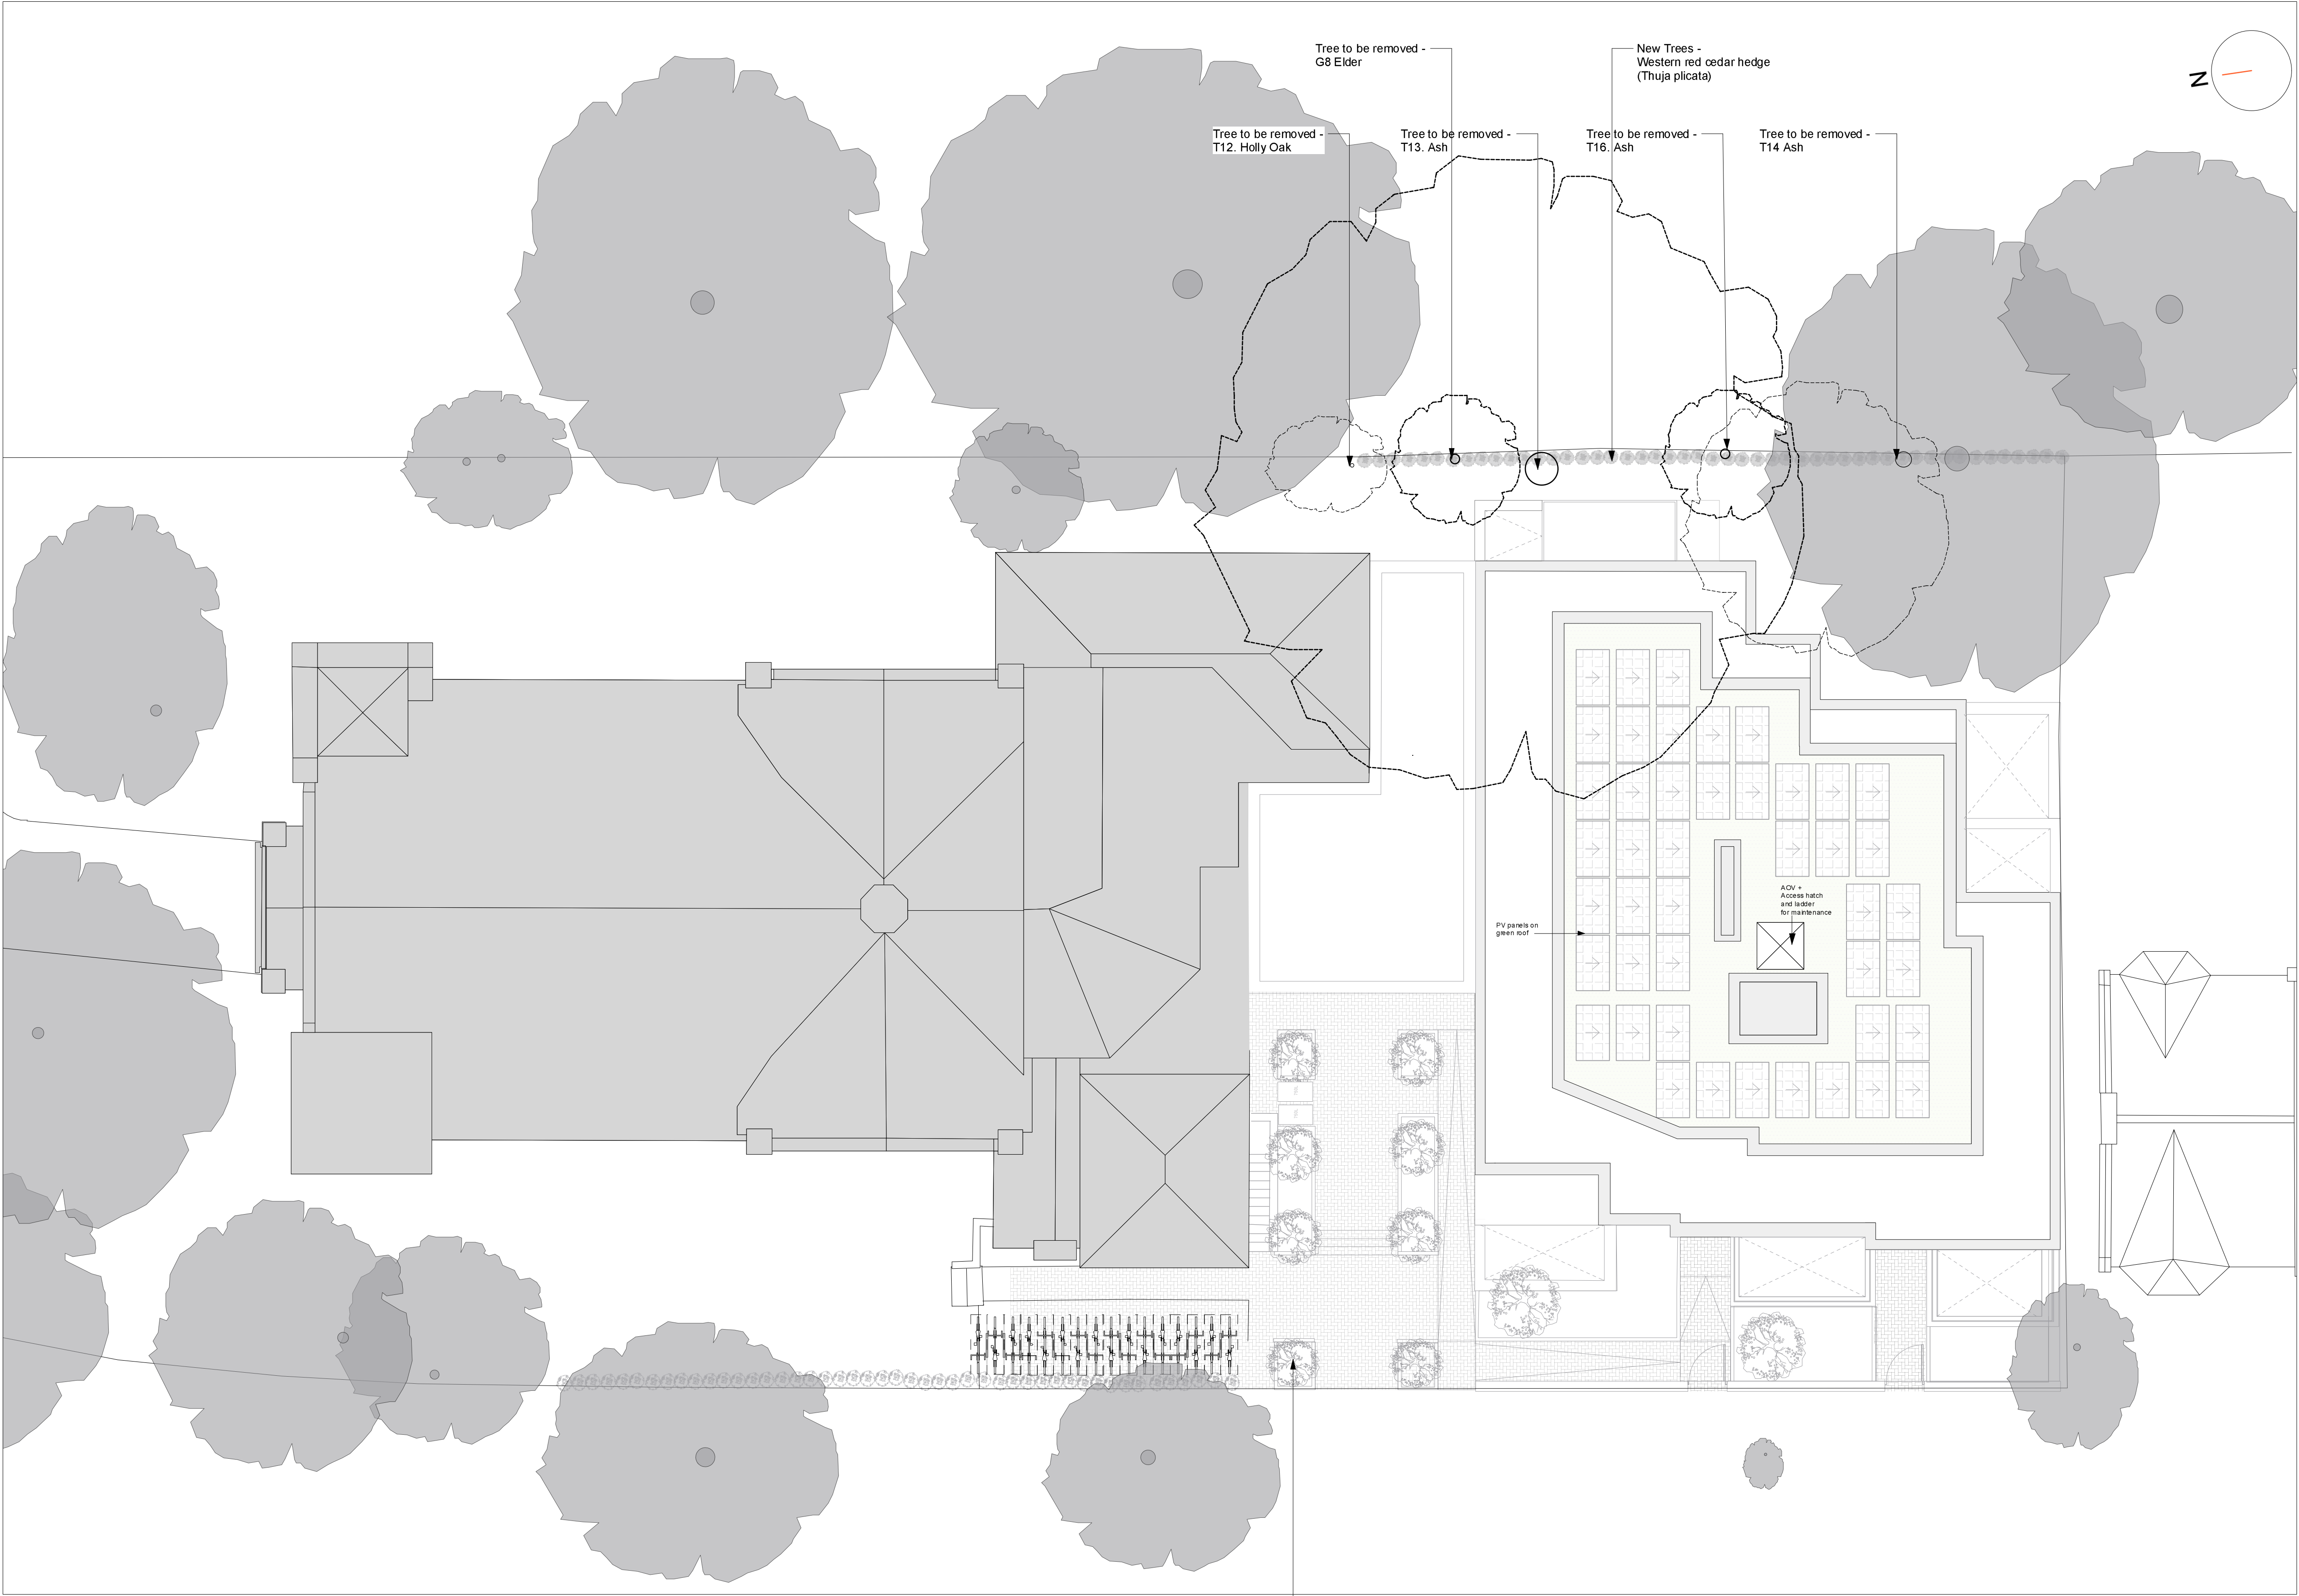

- KEY
- Indicates trees to be retained
 - Indicates tree demolition
 - Indicates location of new trees to be planted



I					
H					
G					
F					
E					
D					
C					
B					
A	20.10.23	Tree labelled amended			
REV	DATE	DETAILS		BY	✓

CLIENT SIGNATURE
CLIENT
-

PROJECT
Braemar Avenue, Wood Green

DRAWING TITLE
Tree Proposal

STATUS
Planning Application

DATE
May 2022

SCALE
1:200@A1;1:400@A3

JOB NO.	TYPE	DRAWING NO.	REVISION
1802	GA	024	A

spacelab

18 Wenlock Road London N1 7TA
+44 (0)20 7033 3450 www.spacelab.co.uk