
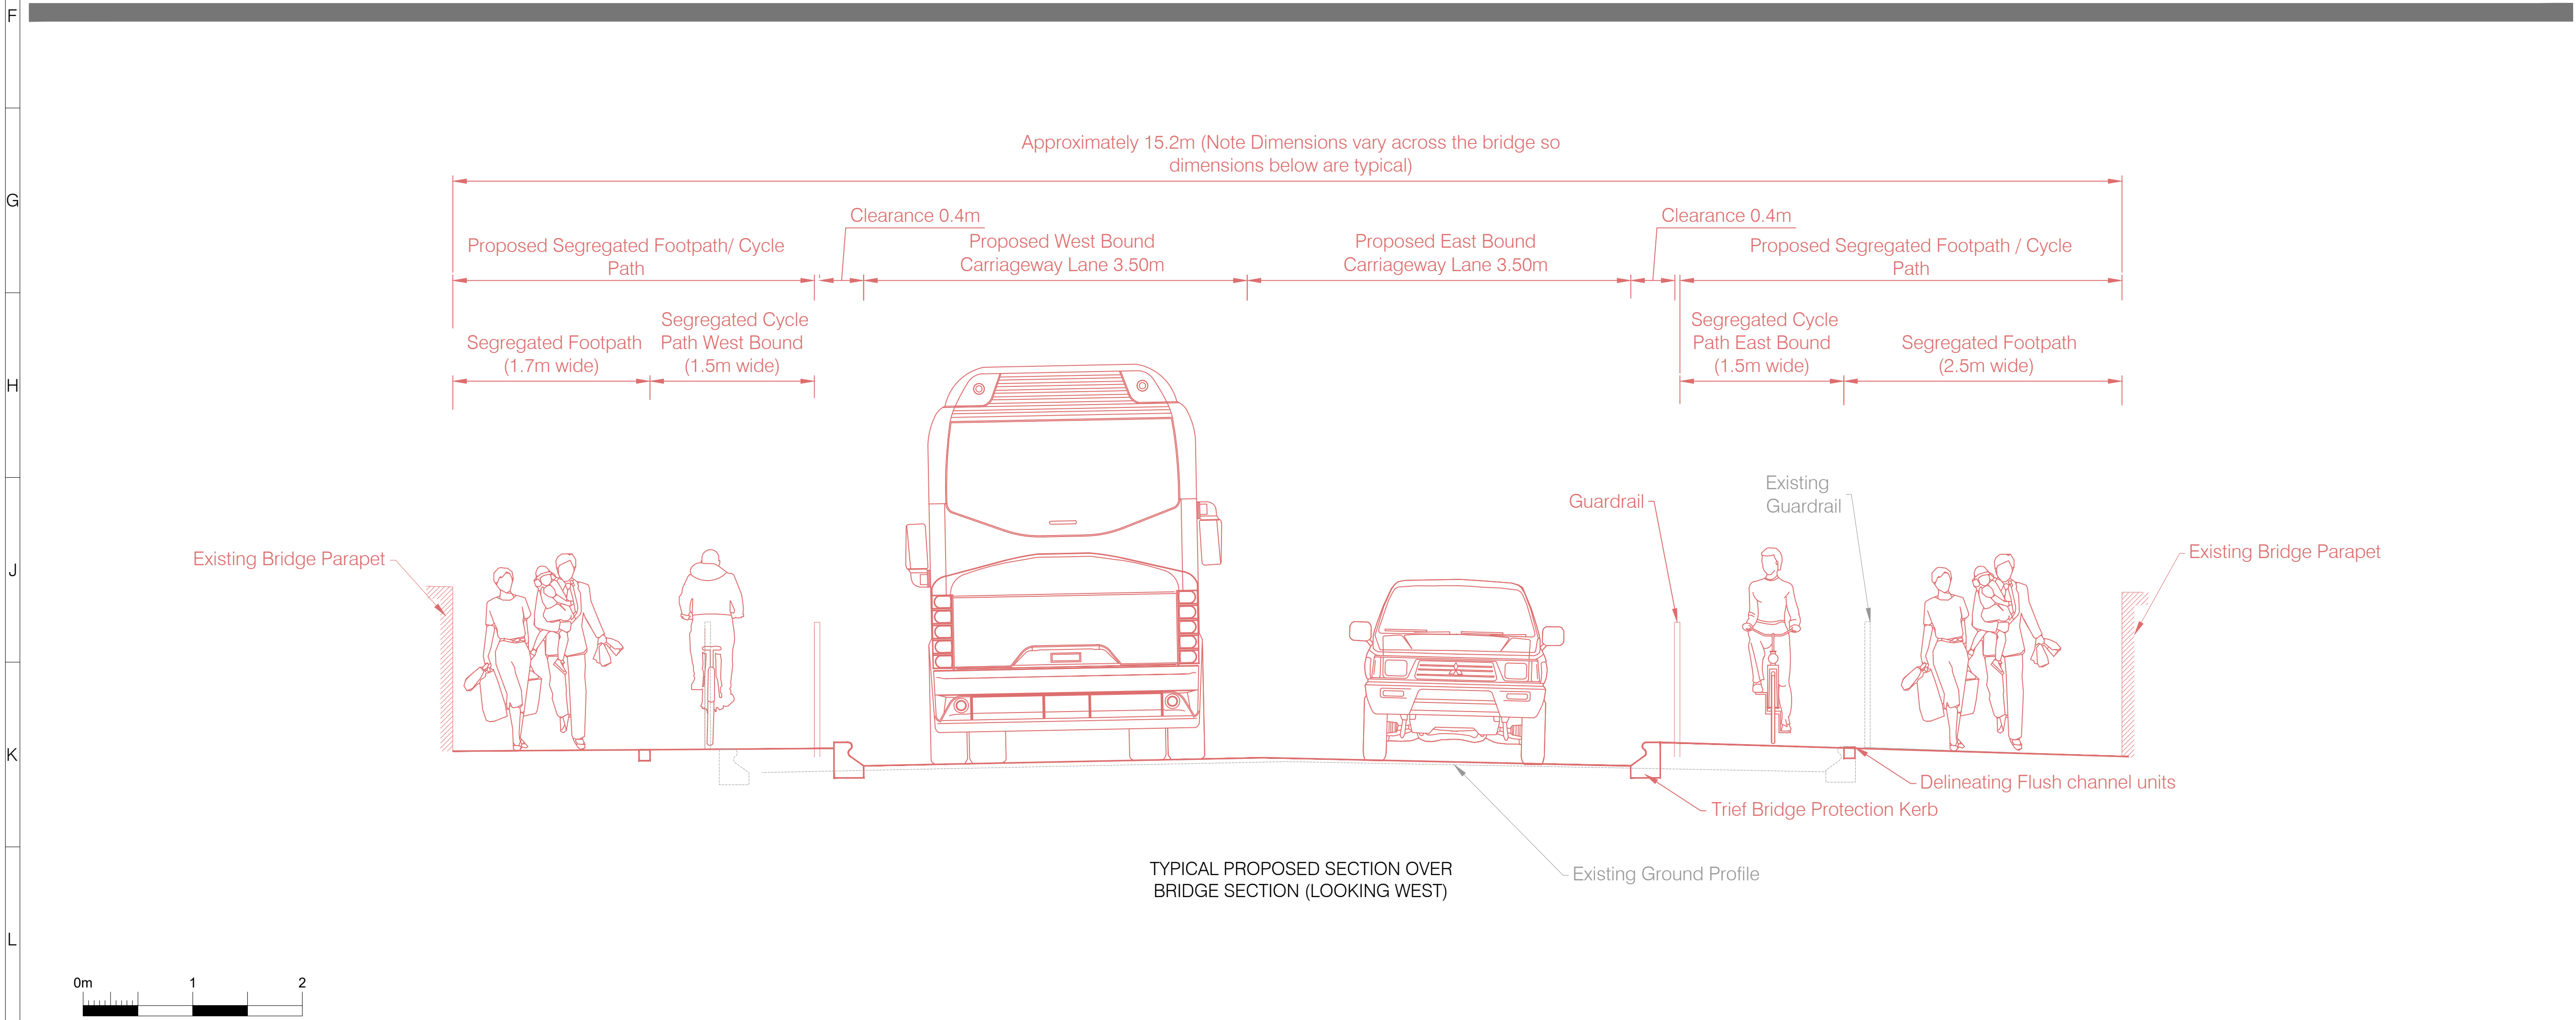


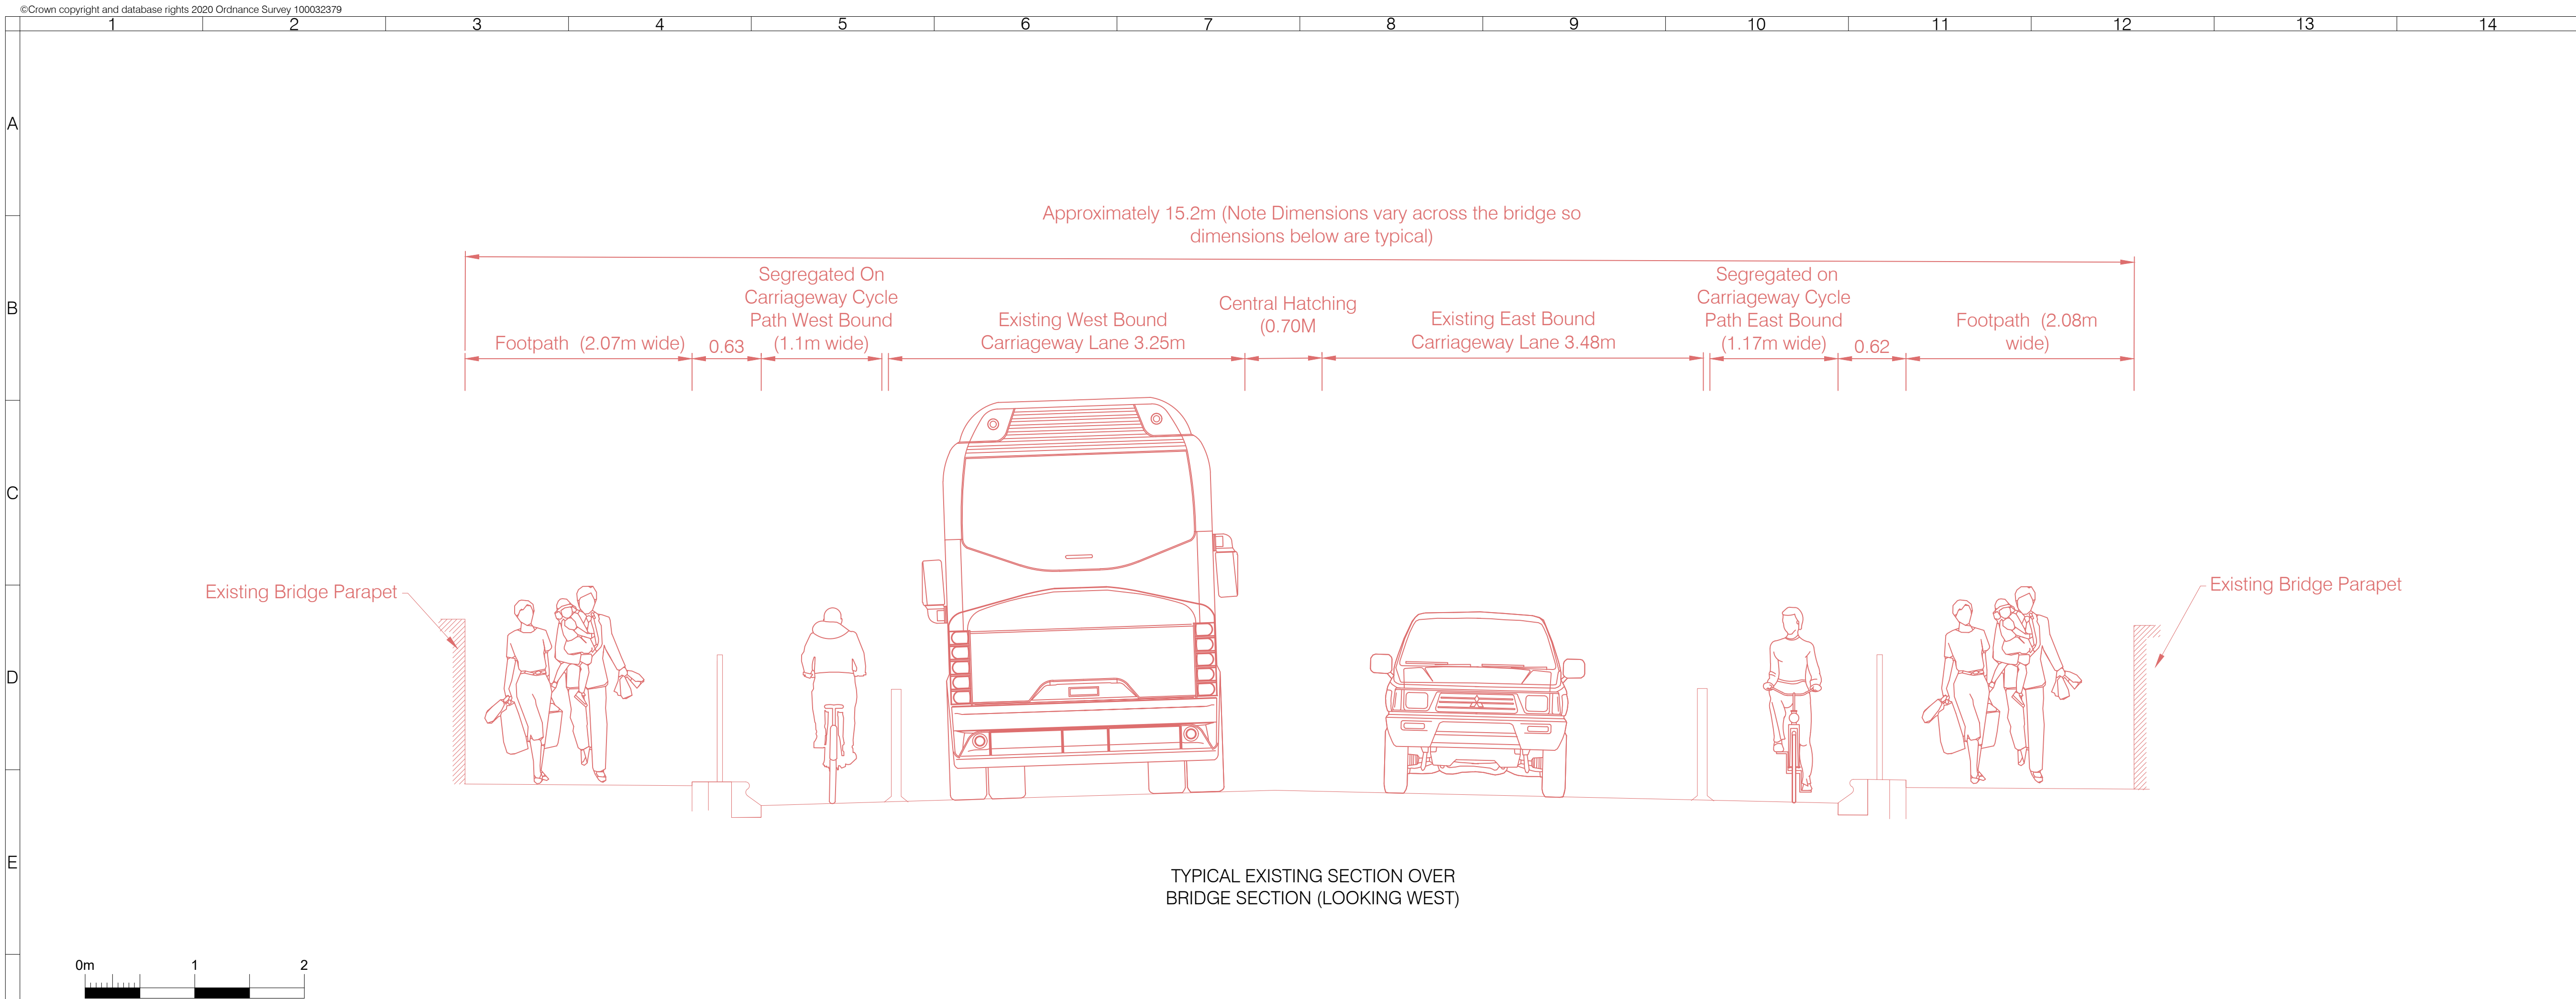

Rev	Date	Description	Drn	Chk	App
1	09.11.23	ISSUED FOR PLANNING	SS	KG	GW
0	02.11.23	FIRST ISSUE	SS	GW	GW

PROJECT CENTRE

www.marstonholdings.co.uk/projectcentre

Client

TRANSPORT FOR LONDON

EVERY JOURNEY MATTERS

Project

FERRY LANE IMPROVEMENTS

Drawing Title

FERRY LANE SECTION COMPARISON

Drawing Status

FOR PLANNING

Drawn

Designed

Date

Scale

Size

PMQ

PMQ

OCT 2023

NTS

A1

Drawing No.

Rev

1000009414-2-0100-02

1